


CONSULTANTS



6 INTERIOR ELEVATION-new-@Rm 6073  
 SCALE: 3/8"=1'-0"  
 Rehab Rm-New

7 INTERIOR ELEVATION@ new -Rm 6073  
 SCALE: 3/8"=1'-0"  
 Rehab Rm-New

BBCH  
 Rehab Area  
 Expansion

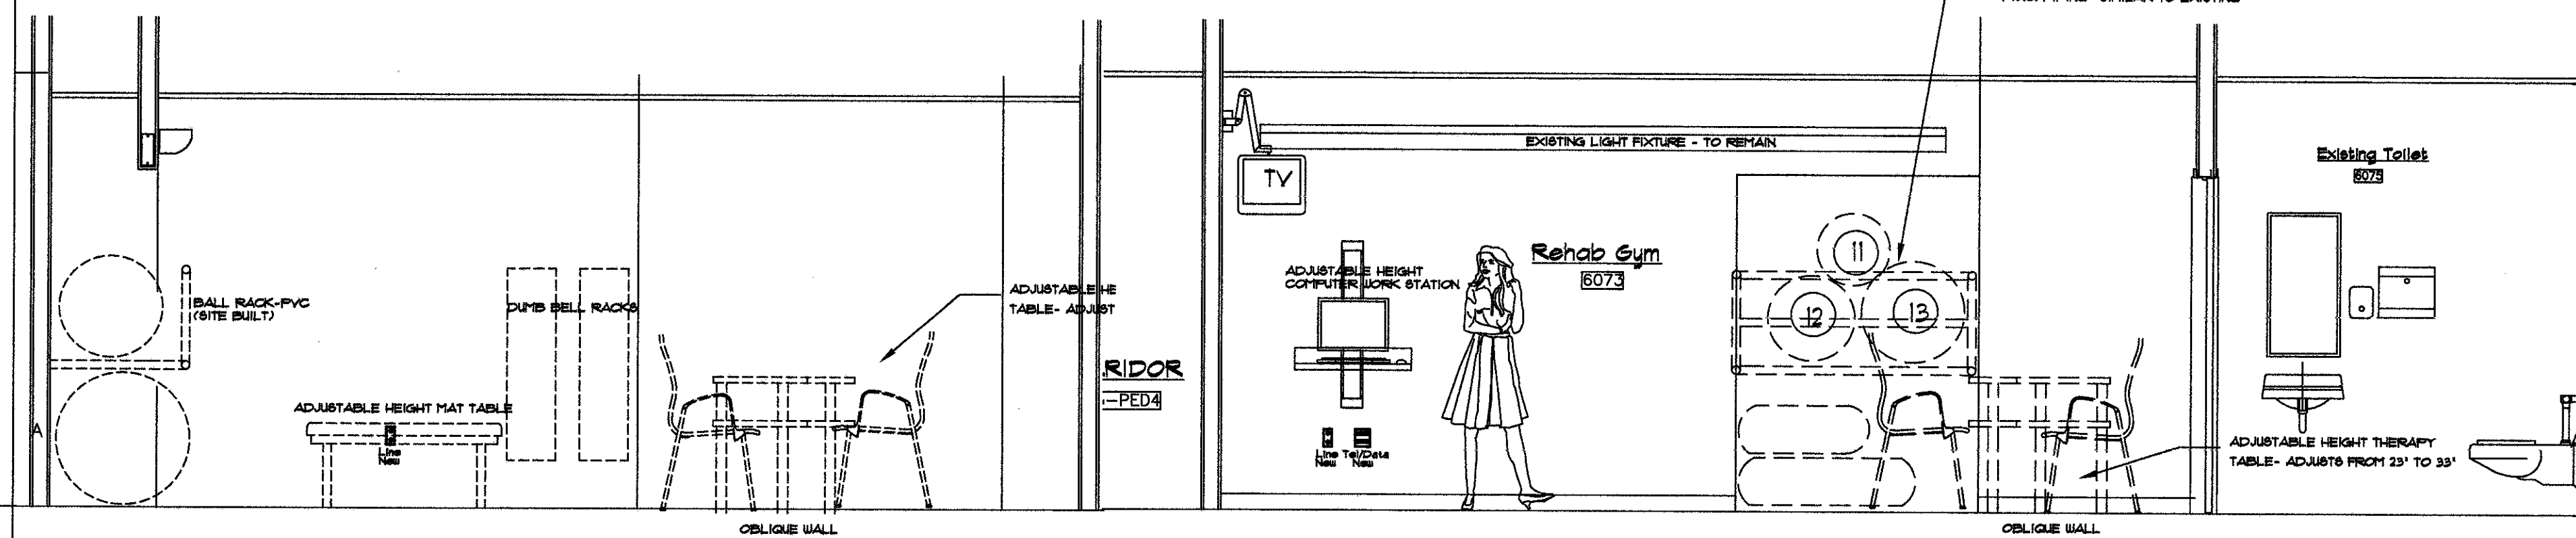

8 INTERIOR ELEVATION new-@Rm 6073  
 SCALE: 3/8"=1'-0"  
 Rehab Rm-New

5 INTERIOR ELEVATION-new-@Rm 6073  
 SCALE: 3/8"=1'-0"  
 Rehab Rm-New

MARK	DATE	DESCRIPTION
		For Construction
	6/15/10	ISSUE:
		PROJECT NO: 210052
		CAD DWG FILE: NA
		DRAWN BY: WIP
		CHECKED BY: DD

SHEET TITLE

**INTERIOR ELEVATIONS-New**  
 Scale: as noted

A-2  
 Sheet of