




6 FLEXIBLE DUCT NOT TO SCALE

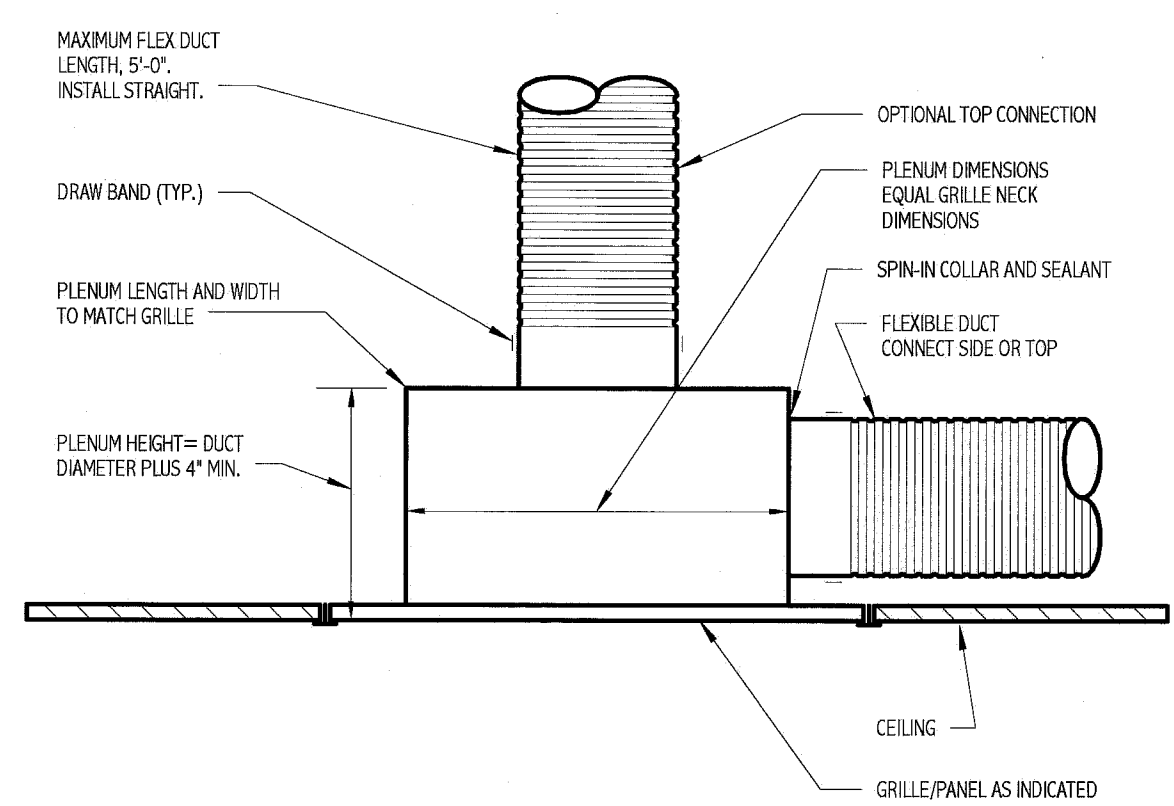


7 TYP. RETURN & TRANSFER GRILLE PLENUM NOT TO SCALE

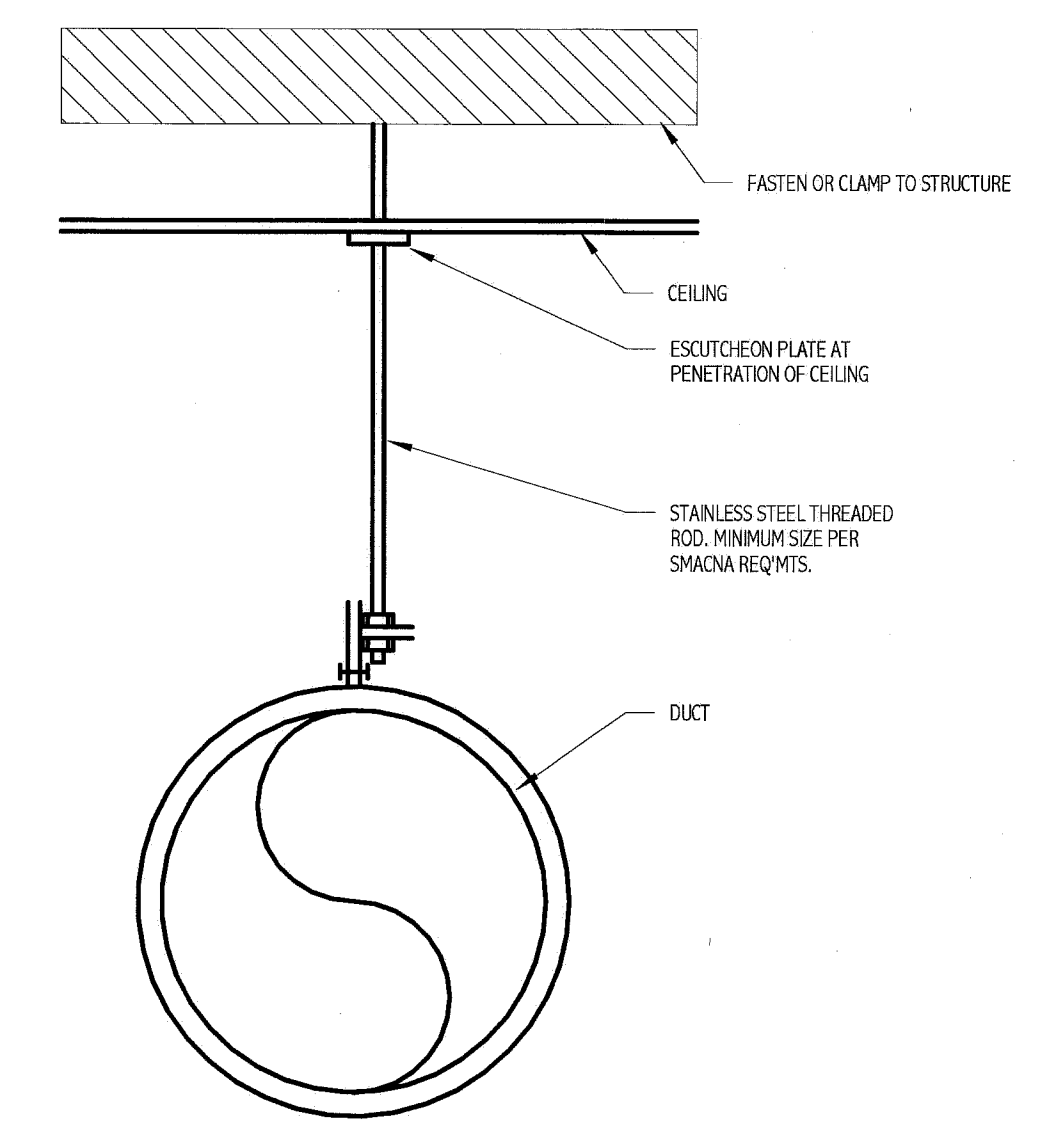



8 DUCT HANGER NOT TO SCALE

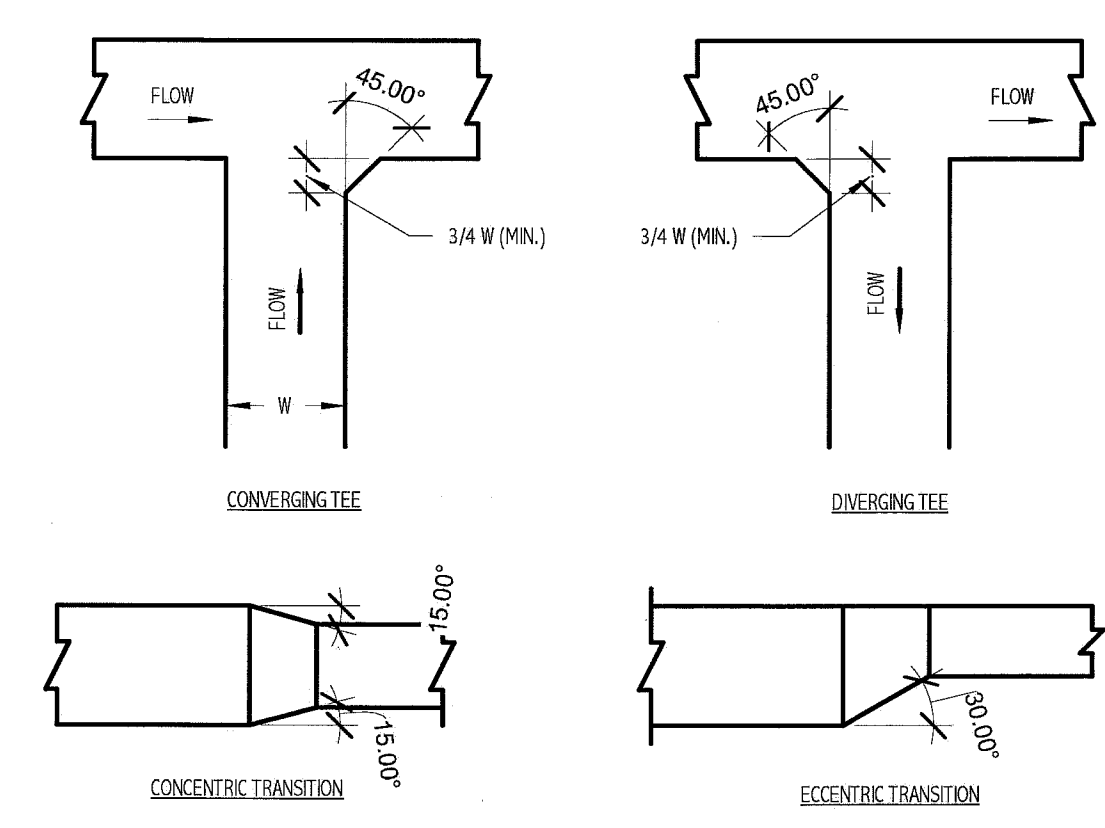


9 DUCT TRANSITION NOT TO SCALE

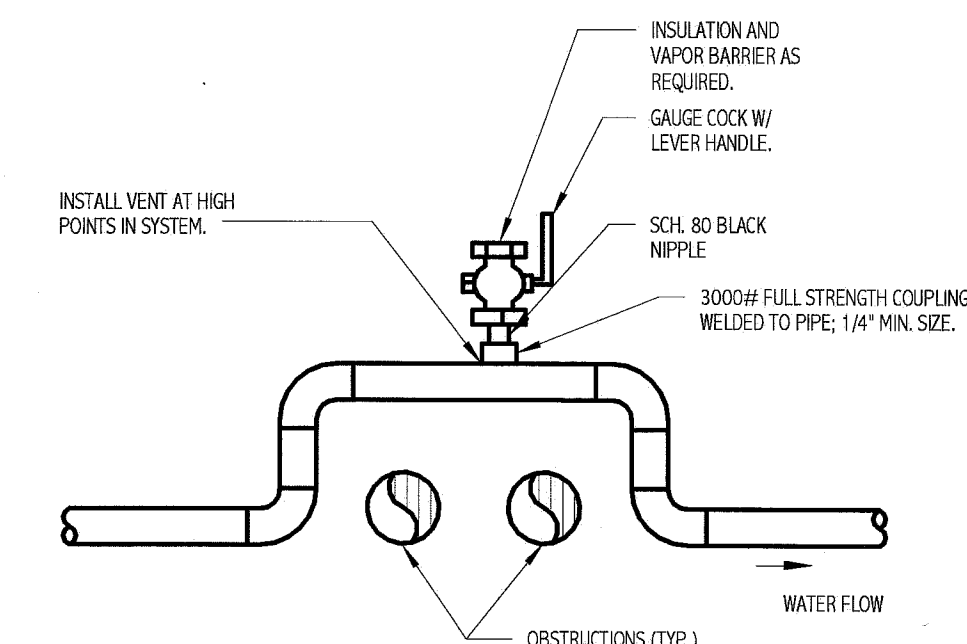


4 HIGH POINT MANUAL AIR VENT DETAIL NOT TO SCALE

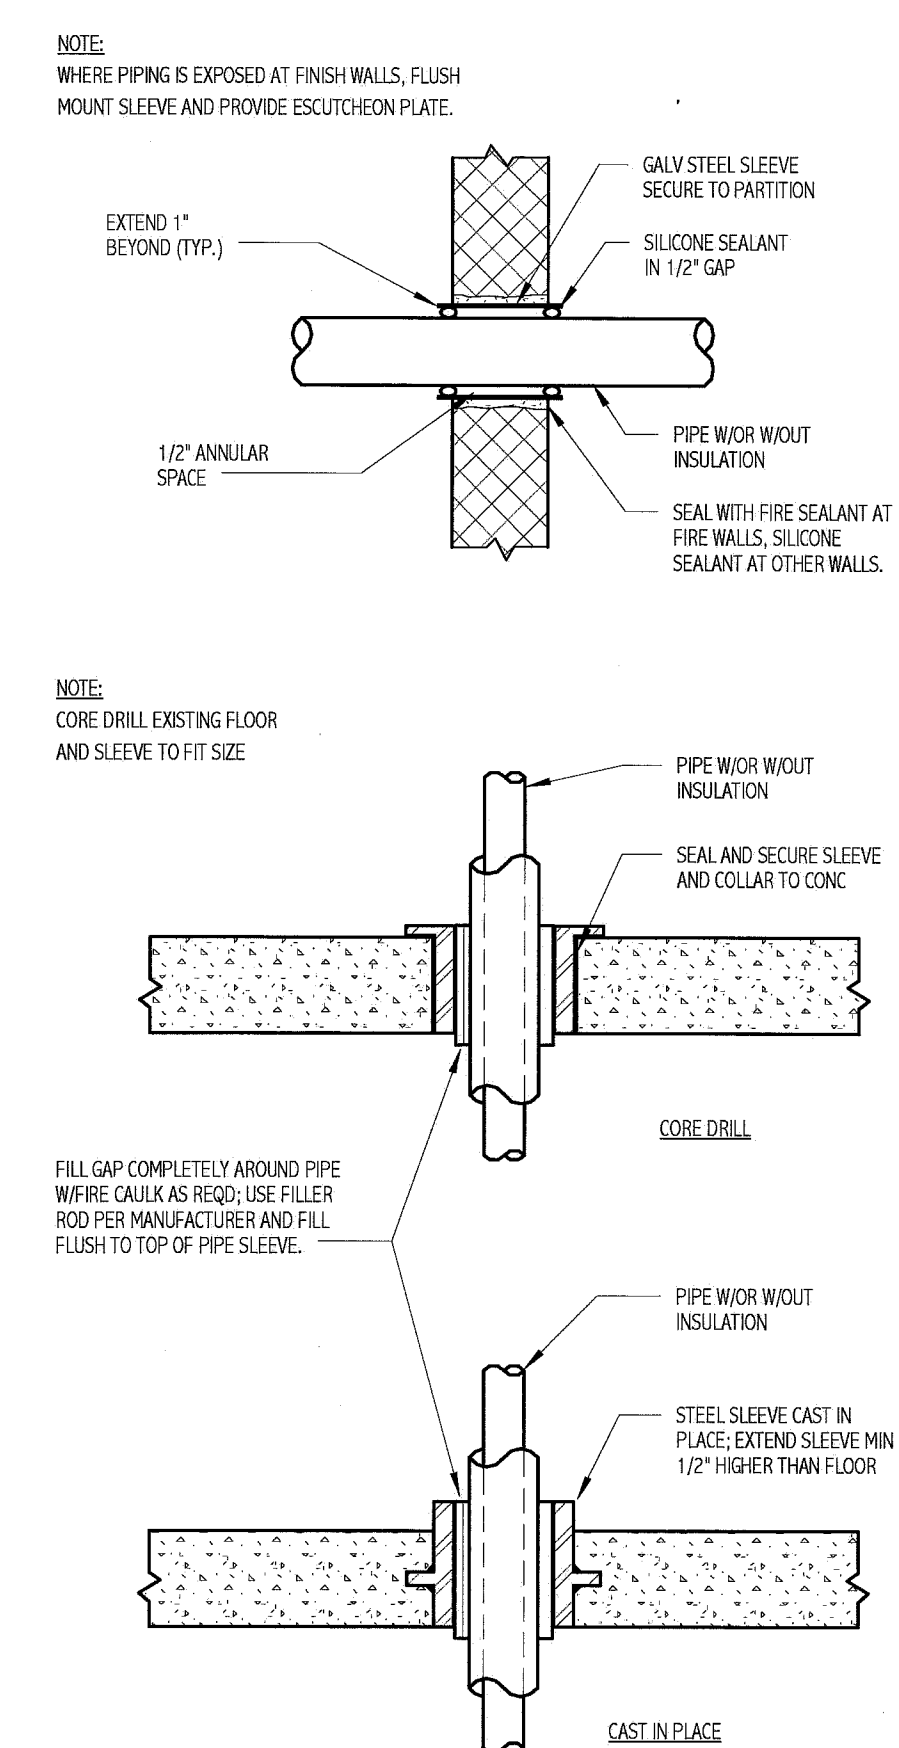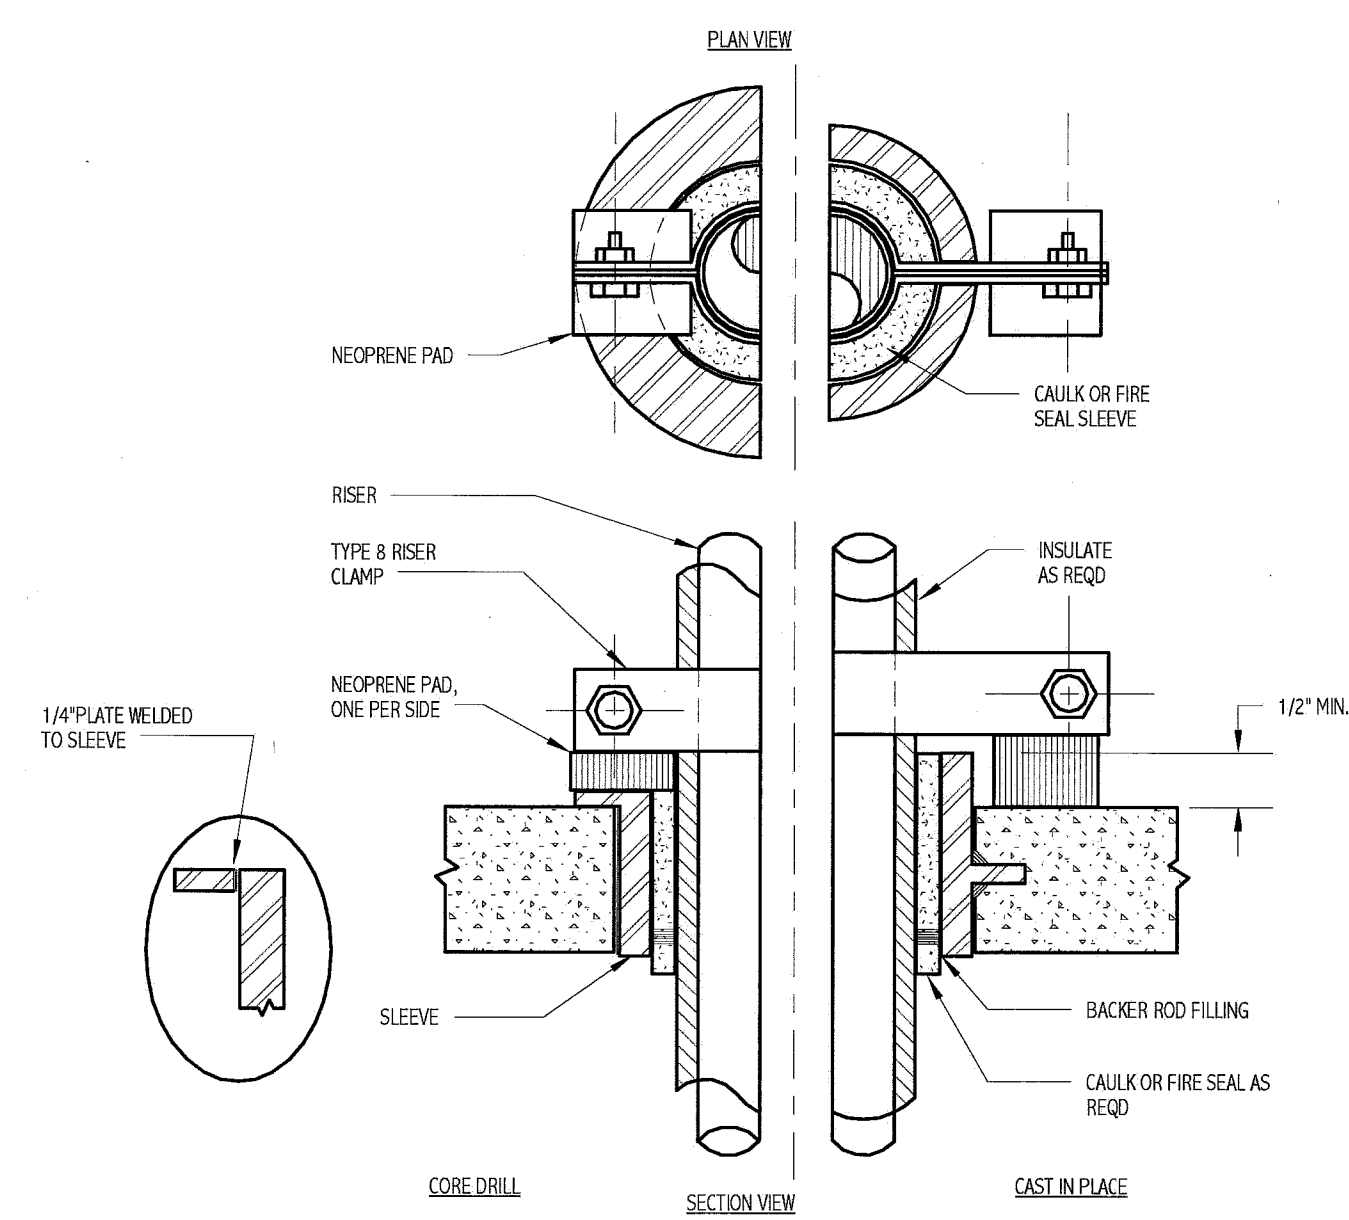

1 PIPE PENETRATION DETAILS NOT TO SCALE

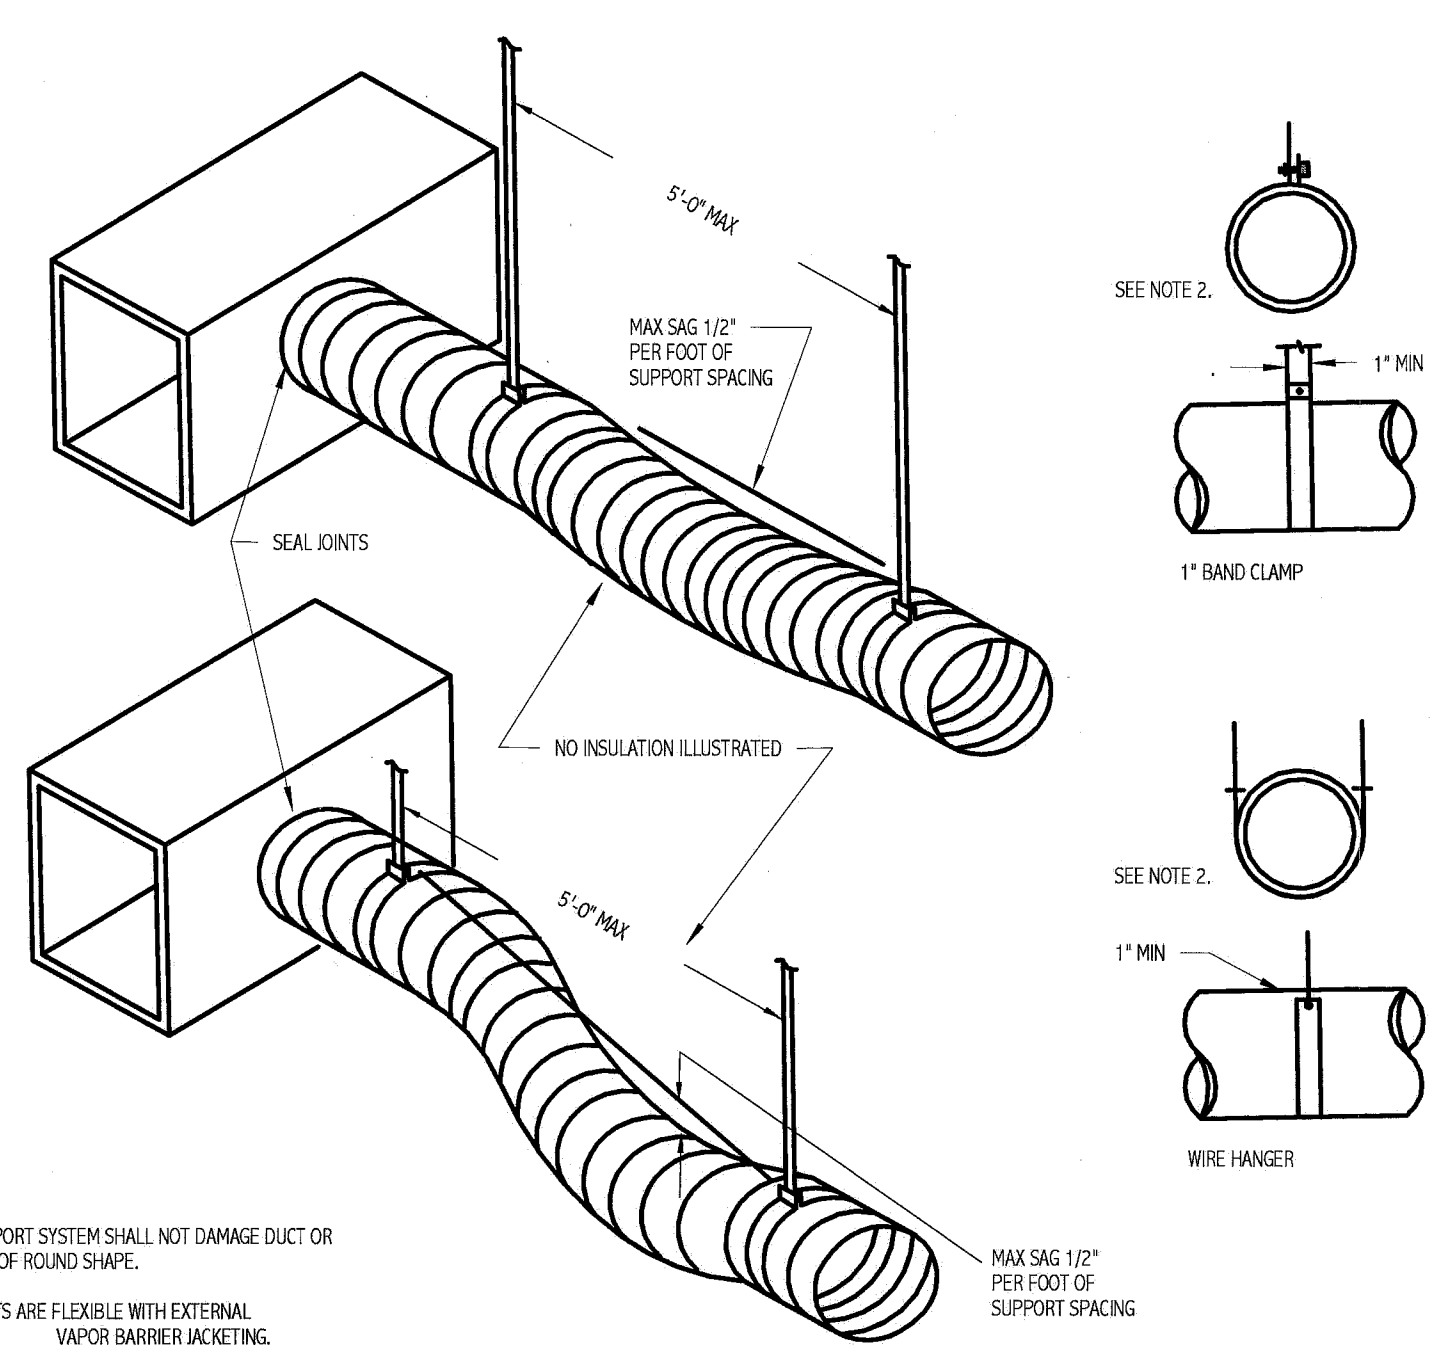

2 STRAIGHT SECTION FLEXIBLE DUCT SUPPORT REQUIREMENTS NOT TO SCALE

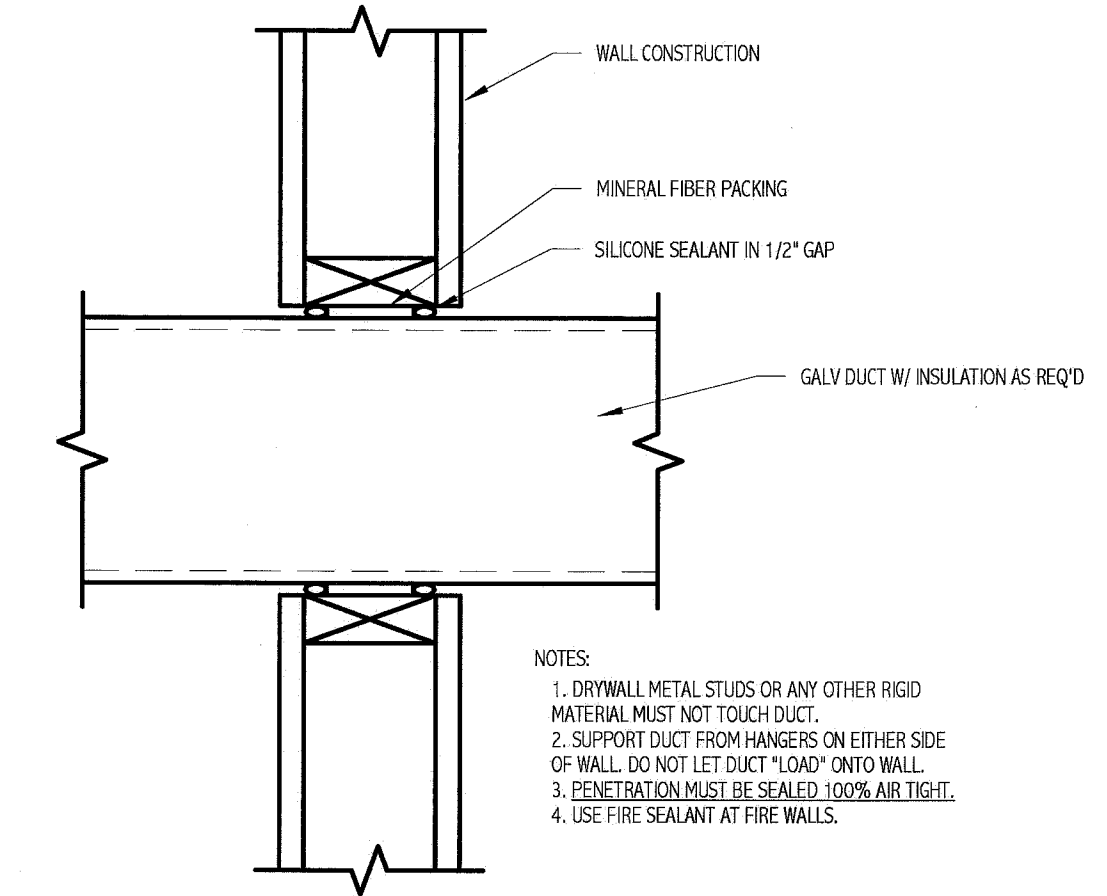

3 METAL DUCT WALL PENETRATION NOT TO SCALE

144 Free Street P.O. Box 618  
Portland, Maine 04104  
Tel: (207) 772-3886  
Fax: (207) 772-1070  
www.smartinc.com

ARCHITECTURE  
ENGINEERING  
PLANNING  
INTERIOR DESIGN  
COMMISSIONING

**SMART**

SMACNA REGISTERED PROFESSIONAL ENGINEER  
PETER W. BROUVIN  
No. 9743  
Professional Seal: 12/10

MAINE MEDICAL CENTER  
CATH LAB #1  
PORTLAND, ME

ISSUED FOR CONSTRUCTION  
12-21-10

REV	DATE	DESCRIPTION
0	12-21-10	ISSUED FOR CONSTRUCTION

GRAPHIC SCALE: 0" = 1"

SCALE: NOT TO SCALE

PROJECT MANAGER: KD  
K/DRAWN BY: KPB  
A/E OF RECORD: PMB  
PROJECT NO: 10113-00  
DATE: 12-21-10

SHEET TITLE: DETAILS

SHEET No. M-501