

CRESCENT STREET

Visitor Garage Expansion

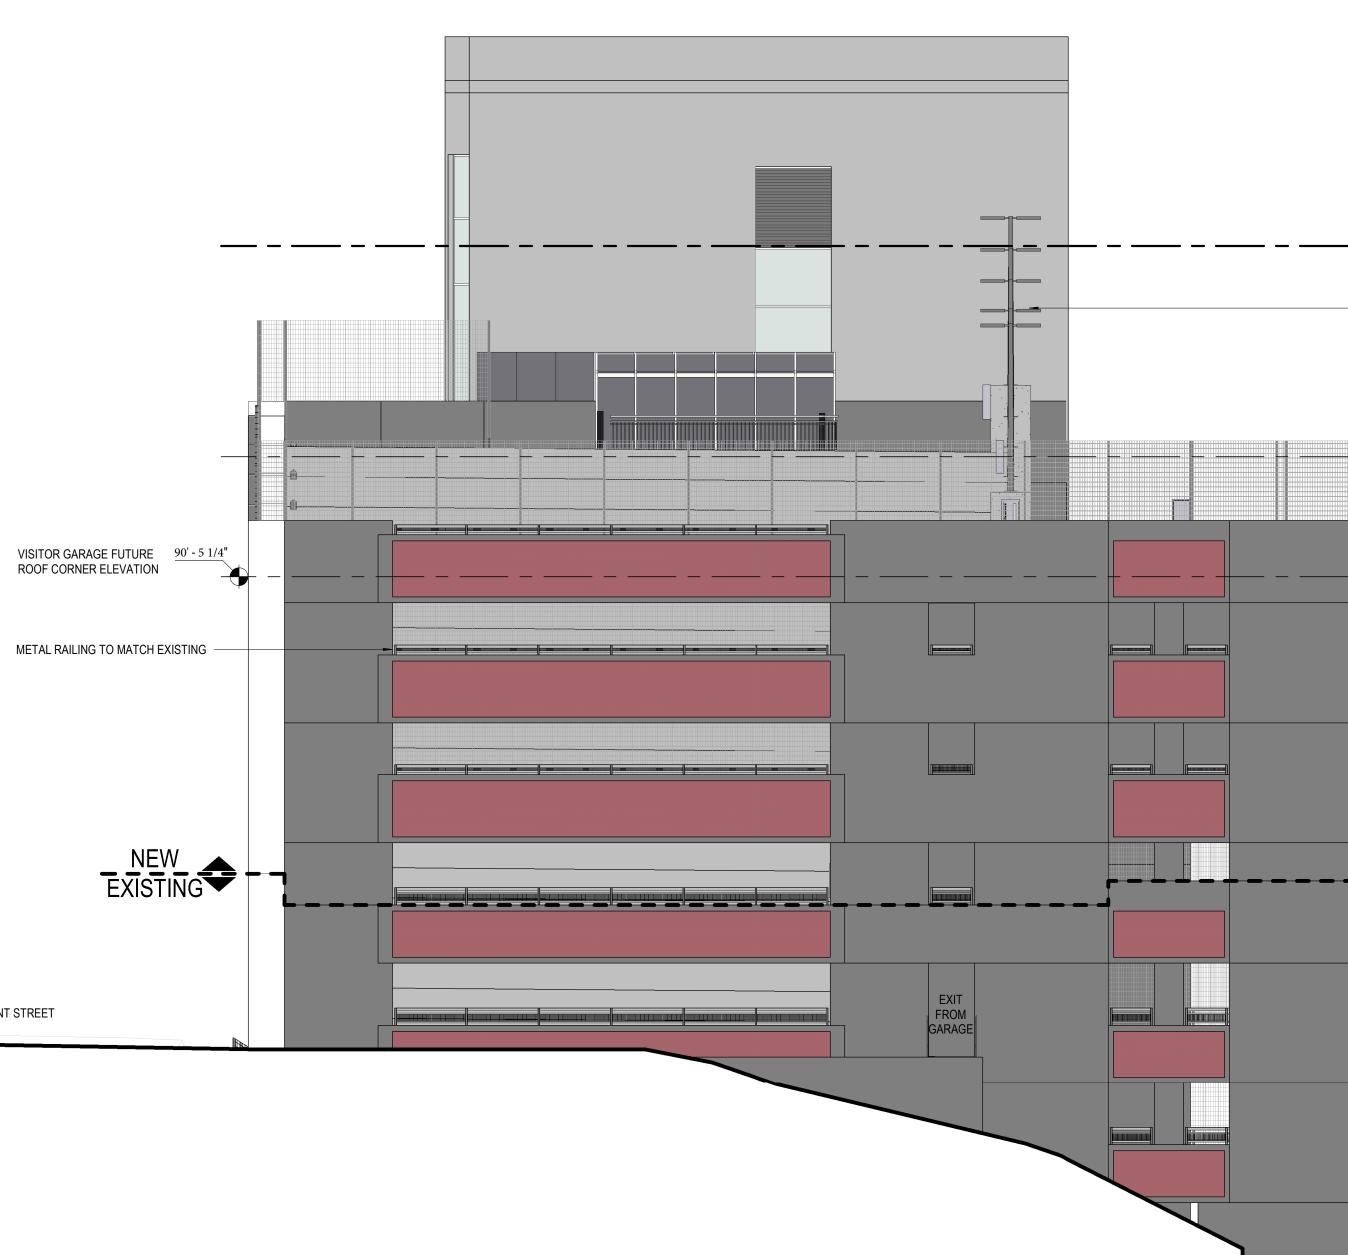

VISITOR GARAGE EXISTING <u>2' - 0"</u>

EAST ELEVATION

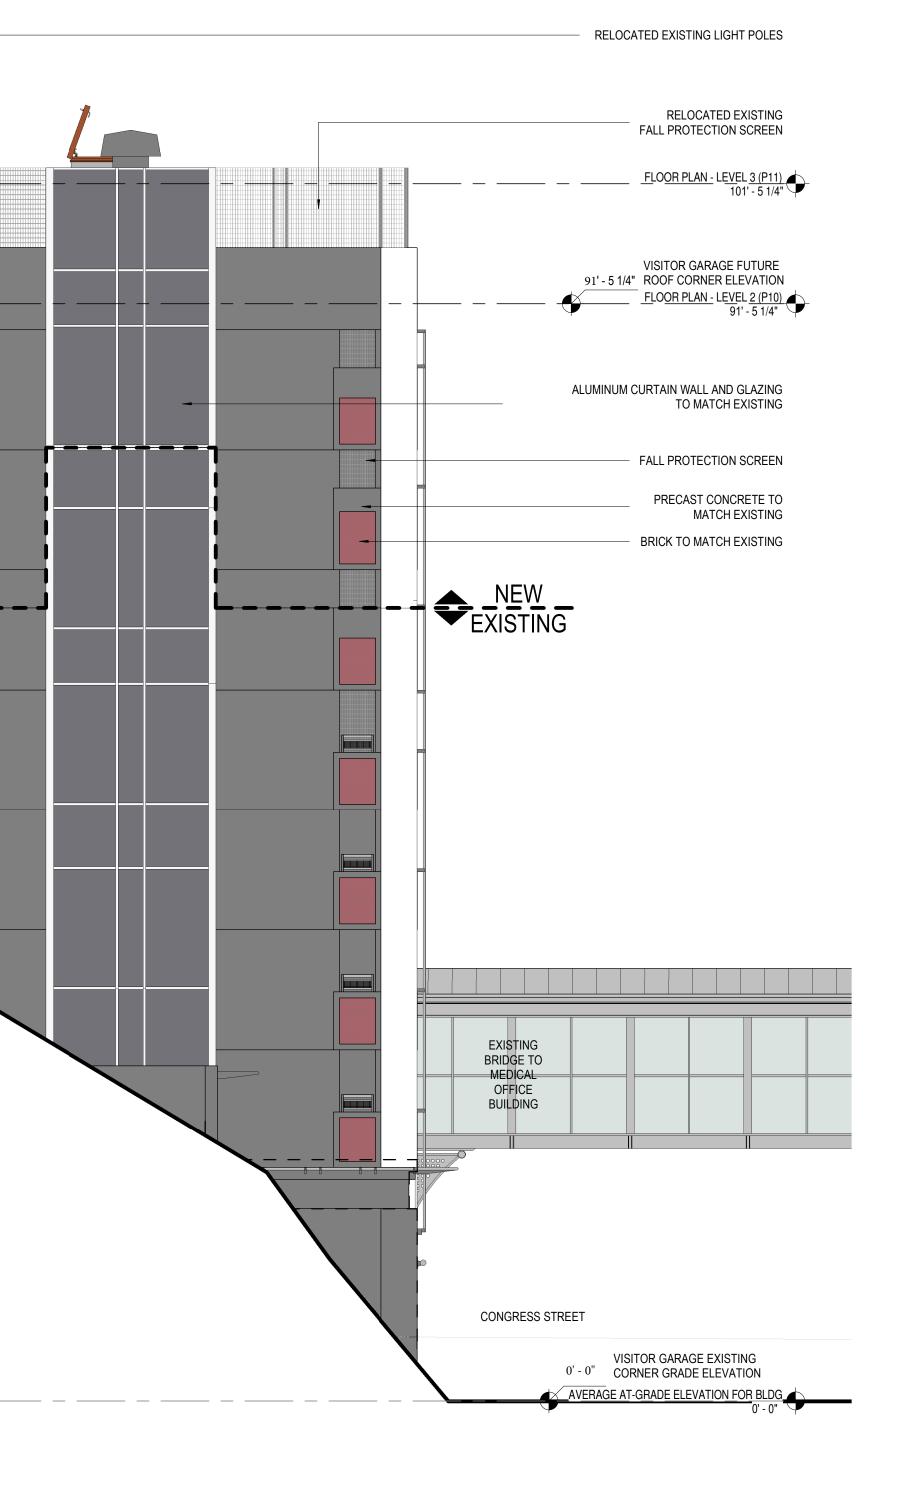

AVERAGE BUILDING ROOF ELEVATION FOR MMC SHORT-AND LONG- TERM PROJECTS 119' - 0"

PERKINS+WILL

