





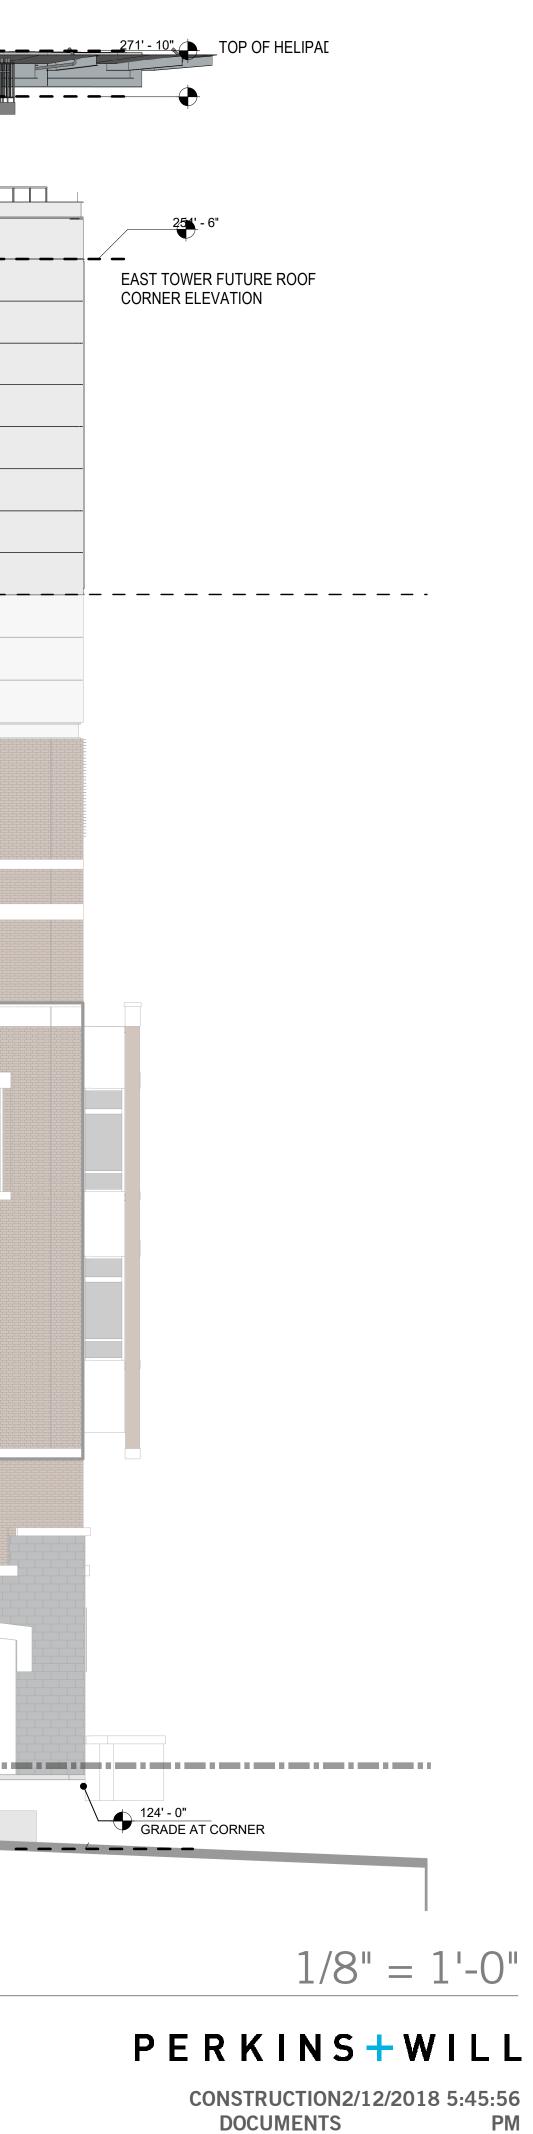

| [| PAINTED STE | | | | . 27 |
|---|-------------|--|---|--|----------|
| | | | | | |
| | | | | | E/ C(|
| | | | | | |
| | | | | | |
| | | | | | |
| | | | | | |
| | | | Image: 1 | | |
| | | | | | |
| | | | | | |
| | | | | | |
| | | | | | |

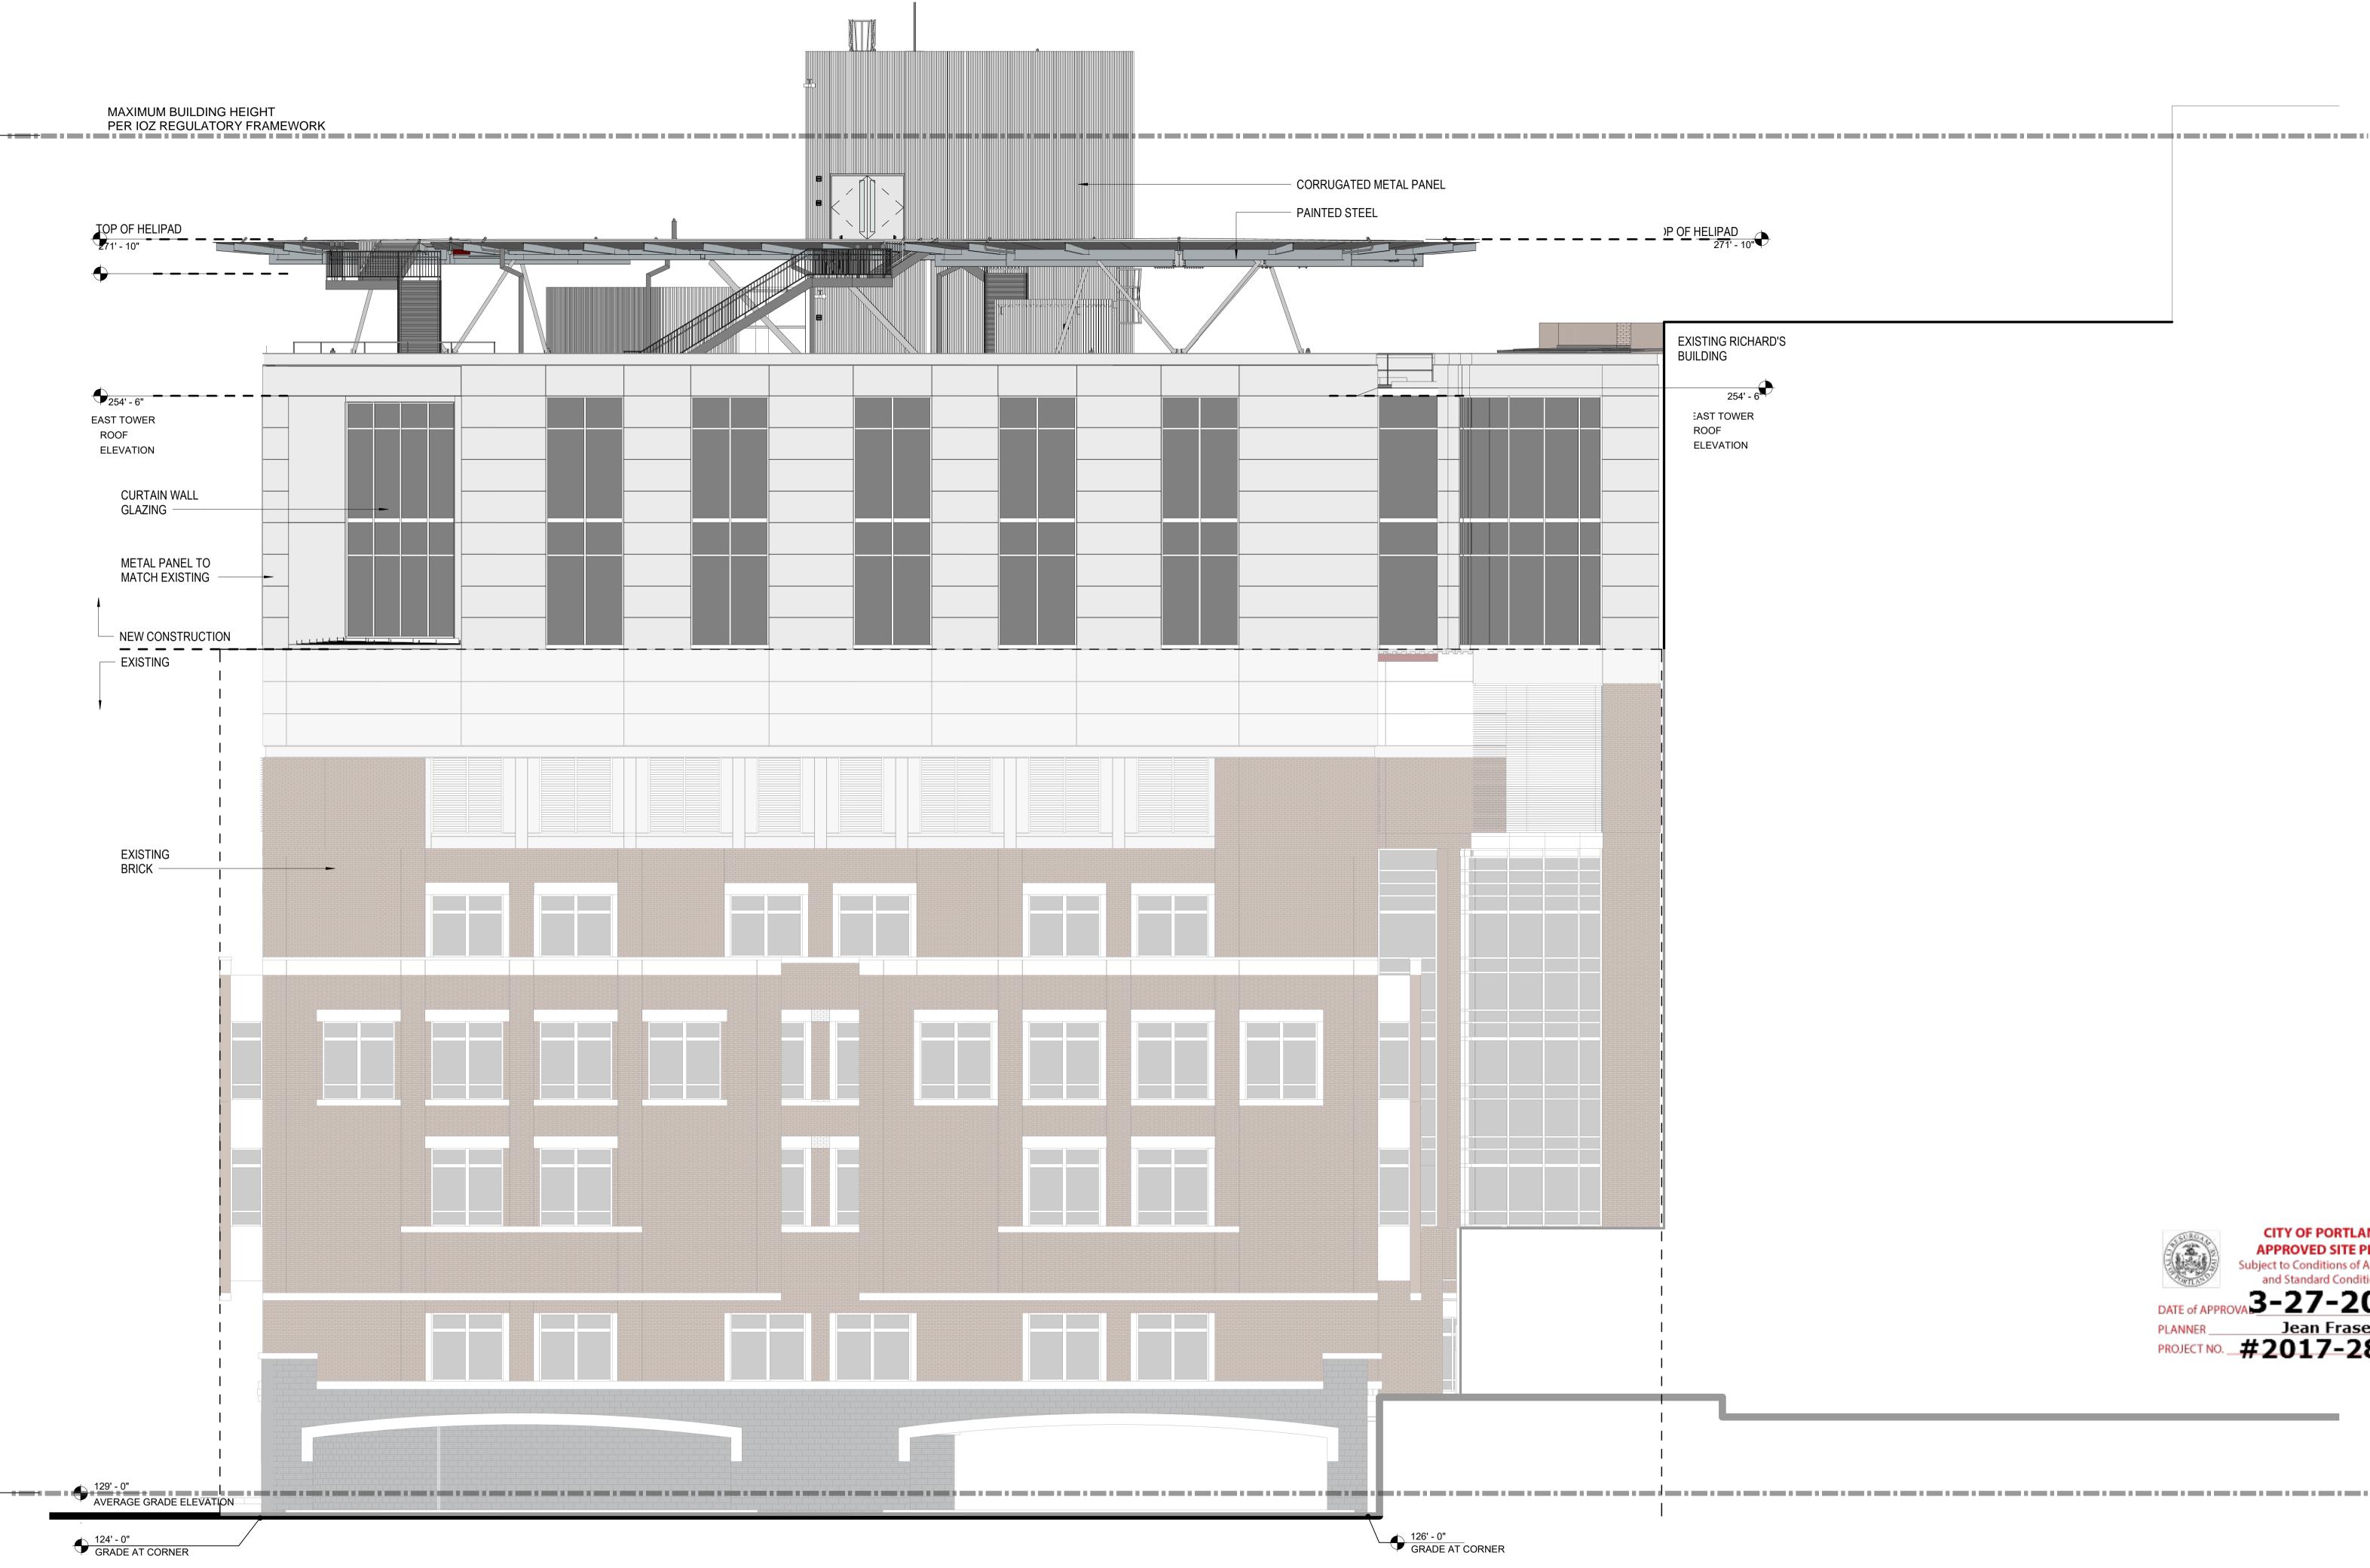





East Tower 6 & 7 Addition

NORTH ELEVATION





PERKINS+WILL

CONSTRUCTION2/12/2018 6:13:41 DOCUMENTS PM








MAXIMUM BUILDING HEIGHT

• ^{271' - 10"} TOP OF HELIPAD EXISTING RICHARD'S BUILDING 254' - 6" _<u>_</u>____ EAST TOWER FUTURE ROOF CORNER ELEVATION CURTAIN WALL GLAZING -METAL PANEL TO MATCH EXISTING EXISTING BRICK -GRADE AT CORNER 129' - 0" AVERAGE GRADE ELEVATION



East Tower 6 & 7 Addition

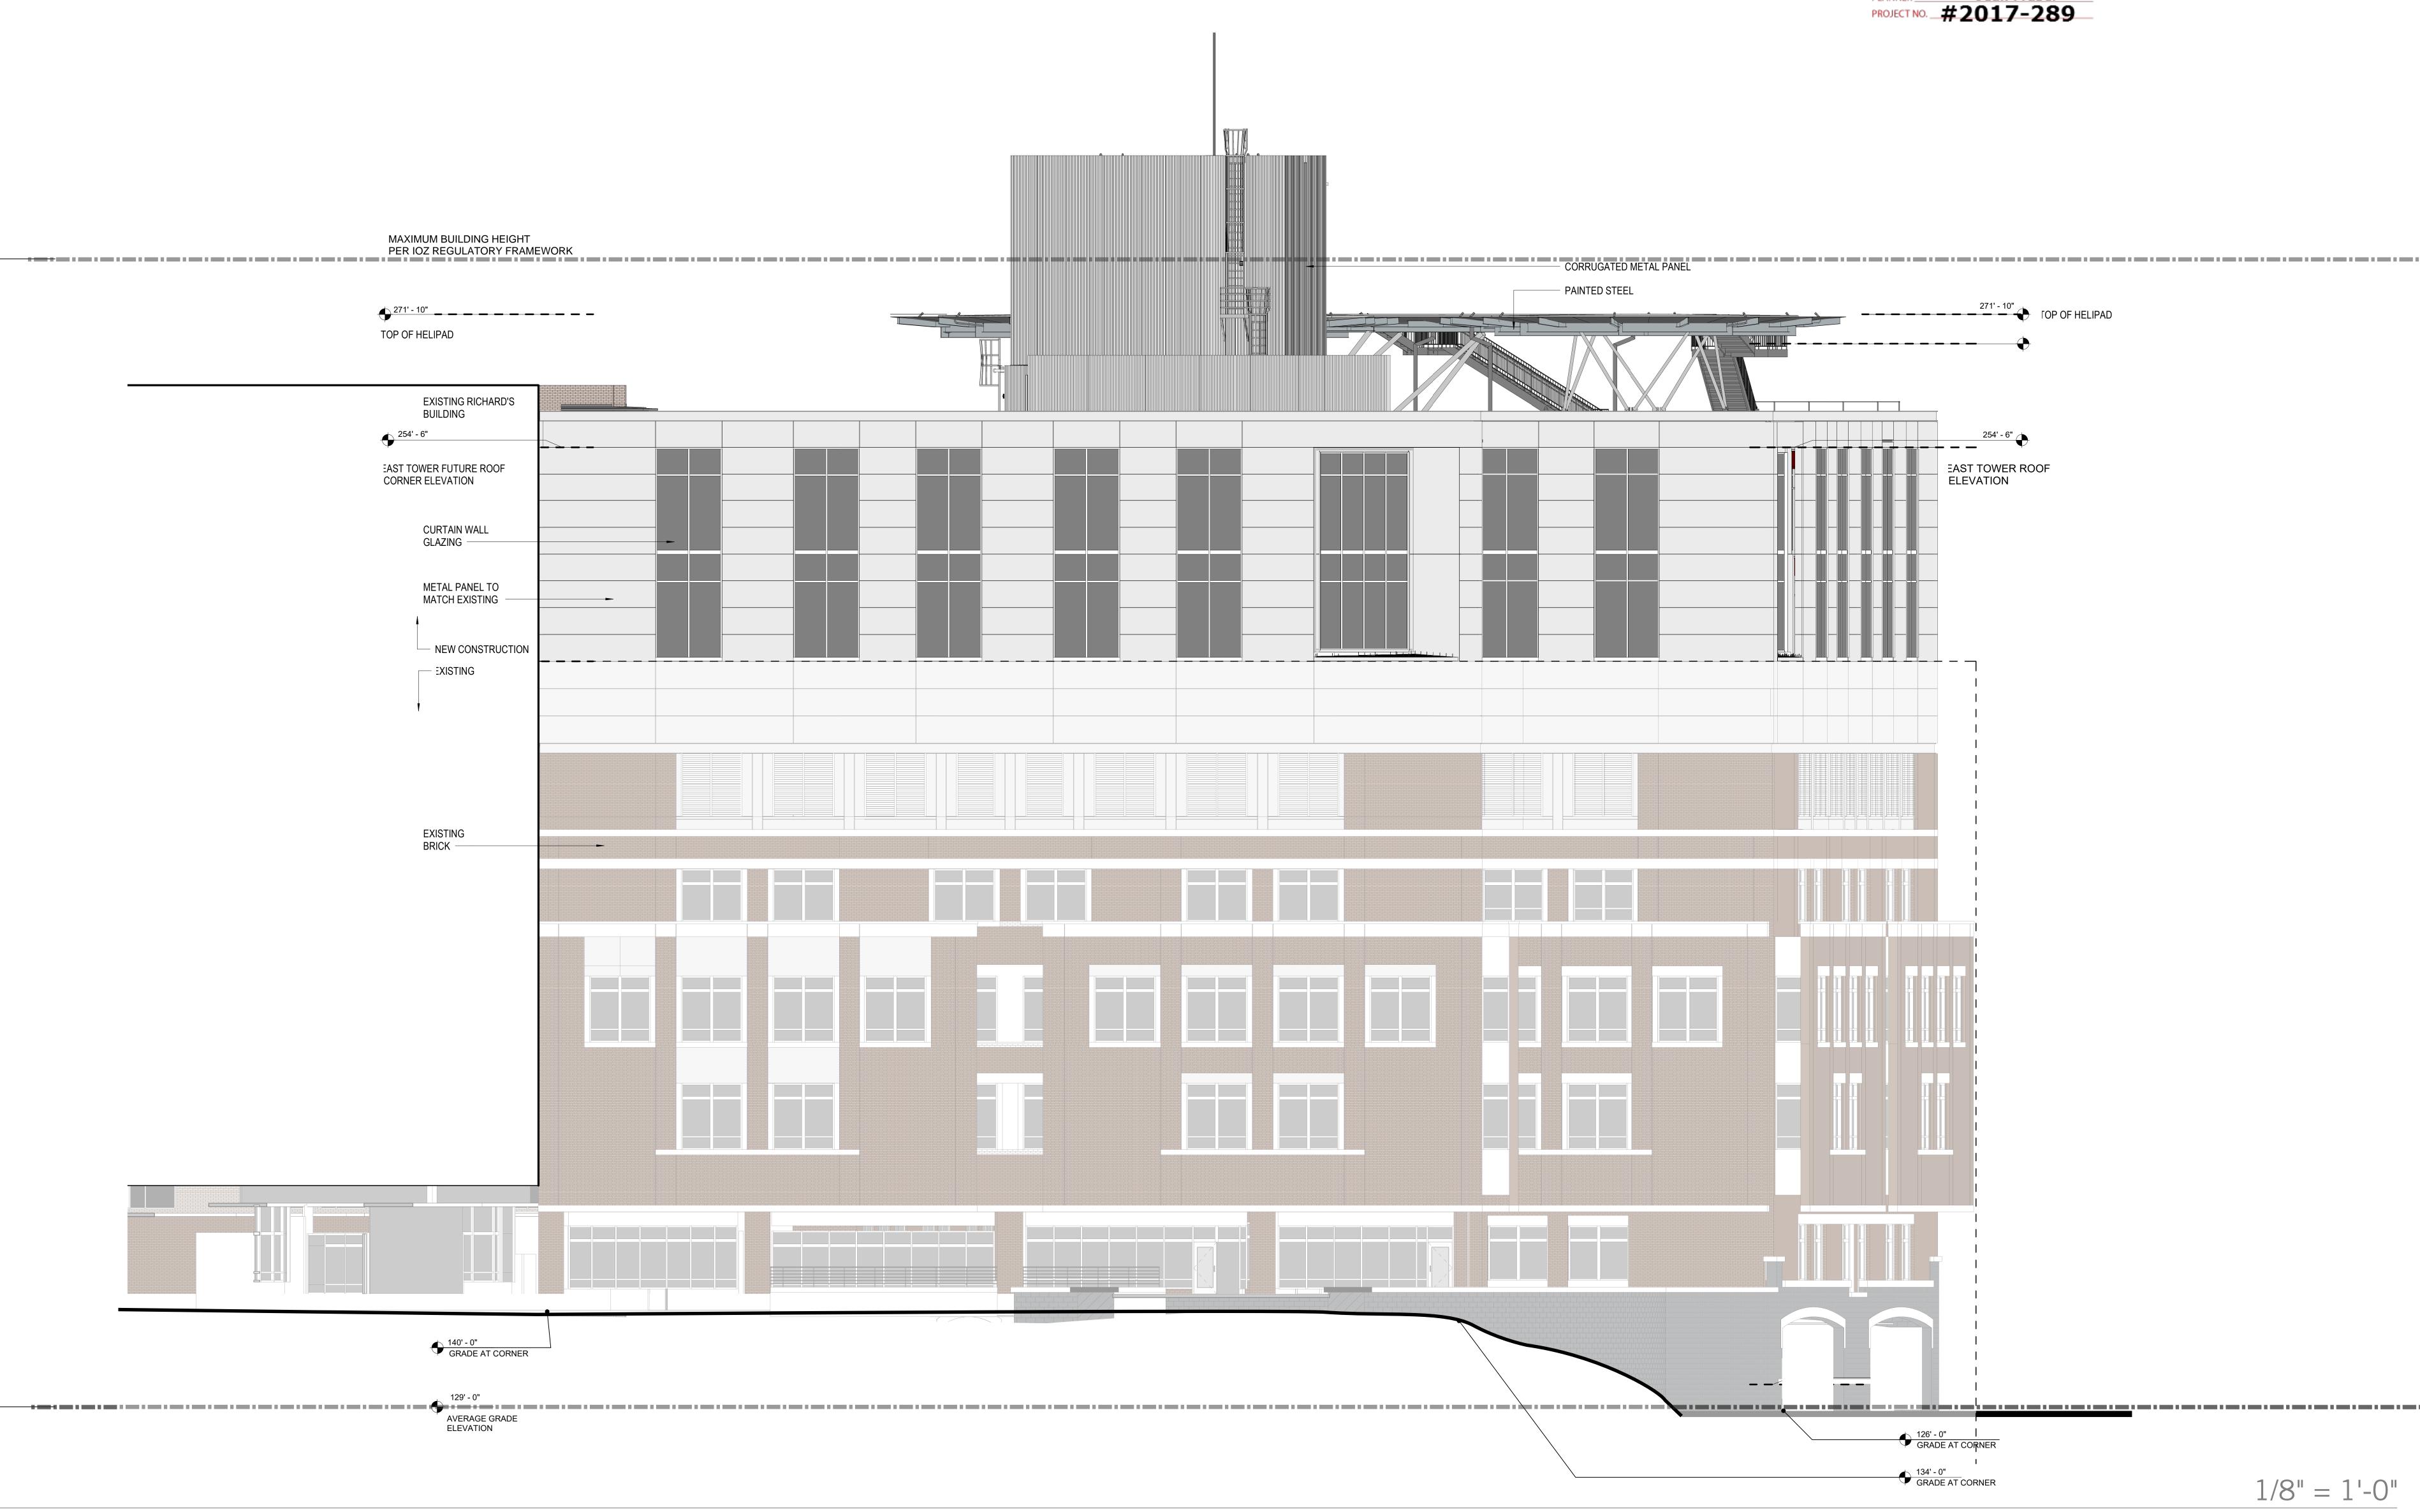

SOUTH ELEVATION



