


CITY OF PORTLAND, MAINE

Department of Public Works
 Operations Division - Engineering Section
 55 Portland Street, Portland, Maine 04101
 (207) 874-8846 Fax (207) 874-8852

Leaders in Excellent Customer Service.

Project: _____
 Sheet No.: _____ Of _____
 Calculated By: _____ Date _____
 Checked By: _____ Date _____
 Scale: _____

NORTH SIDE, DST.

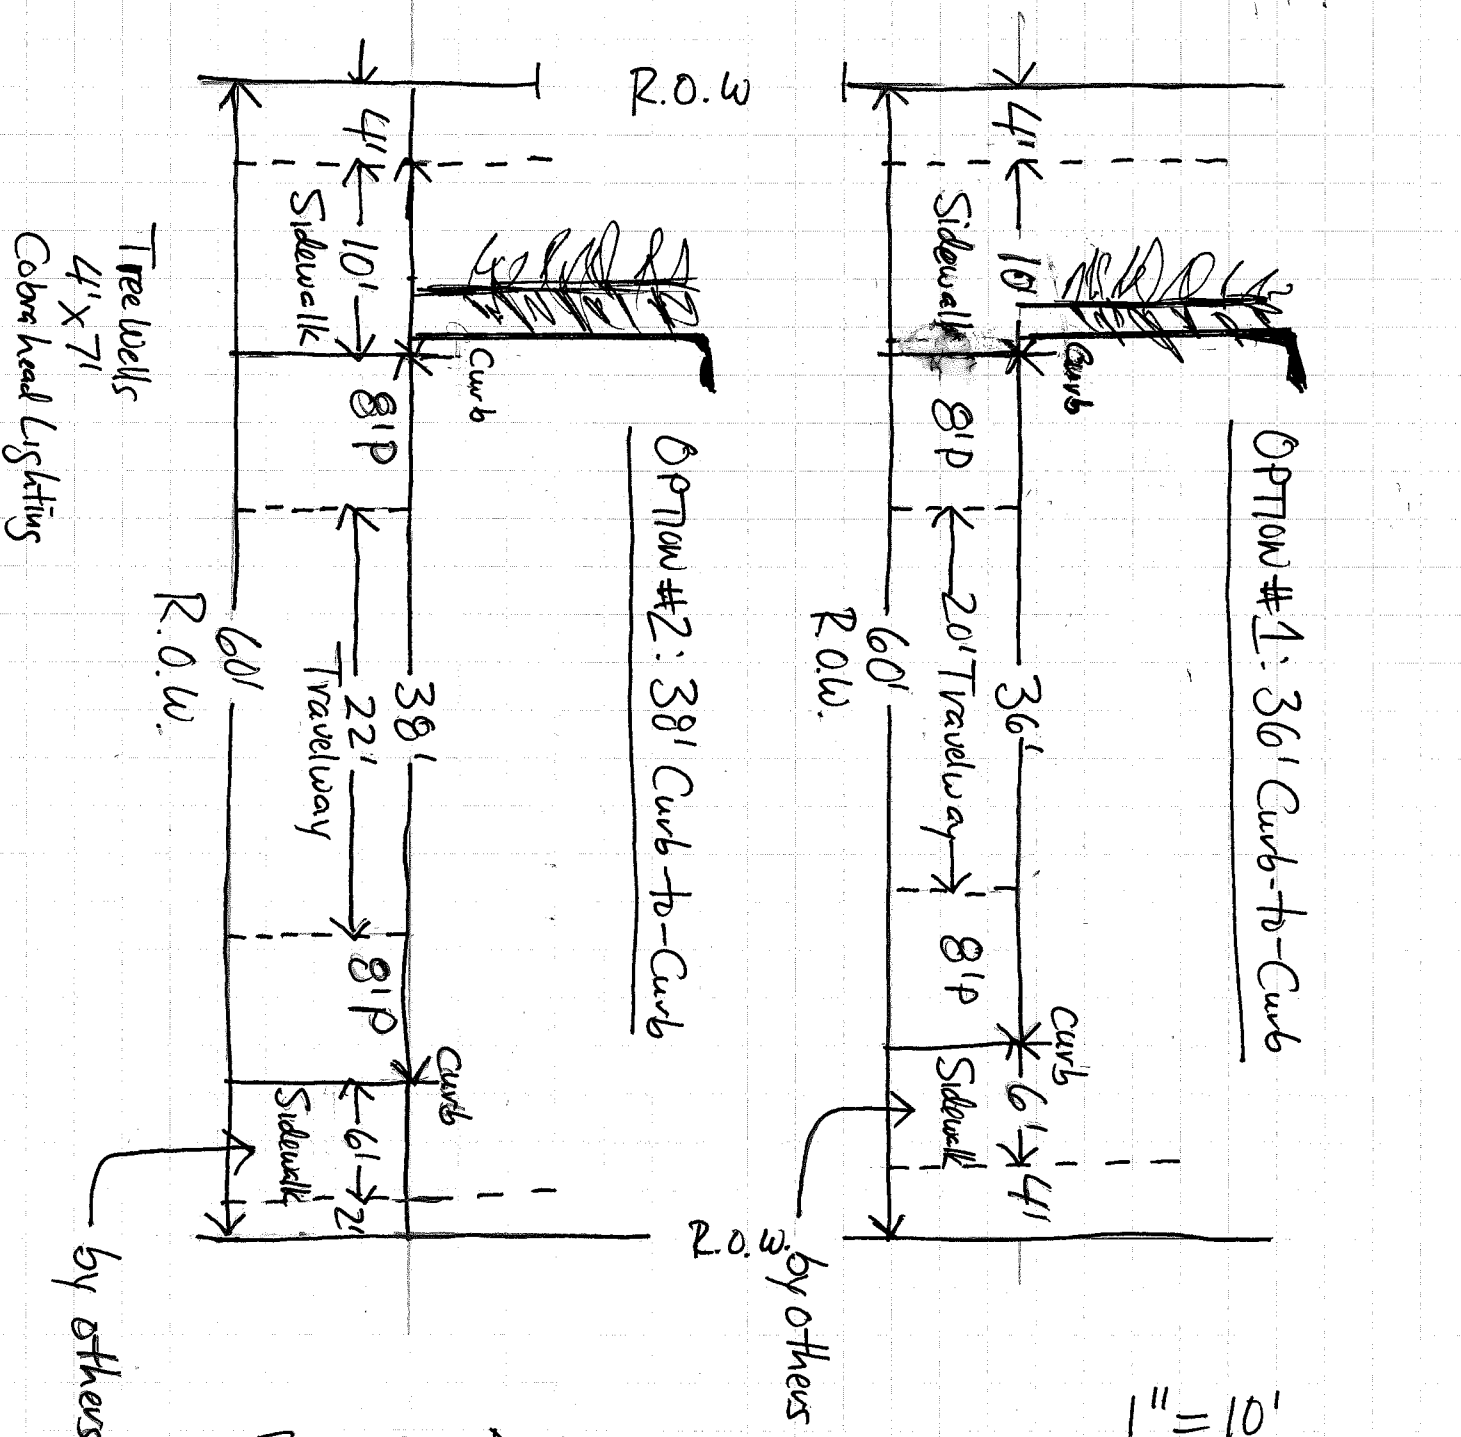

SOUTH SIDE, D ST.

DST : CROSS-SECTION OPTIONS

1" = 10'
 BAH/P+UD
 7/23/18