

ST. JOHN STREET AND CONGRESS STREET INTERSECTION DETAIL



125' DASHED LANE LINE TO BE VINYL PLACED IN GROUND-OUT PAVEMENT POCKETS

EDGE LANE LINE SHOWN FOR DIMENSIONAL CLARITY. CURB TO DEFINE EDGE OF LANE IN THE FIELD.

EDGE LANE LINE SHOWN FOR DIMENSIONAL CLARITY. CURB TO DEFINE EDGE OF LANE IN THE FIELD.

119' OF EXTENDED BIKE LANE DEFINITION, TO CONNECT TO EXIST. BIKE LANE N/O PARK AVE.

BIKE LANE TO BE PAINTED GREEN WHERE IT MERGES WITH THE RIGHT TURN LANE. DASHED WHITE LINE FOR FIRST 150'.


REPLACE (3) ARROWS WITH RIGHT TURN ONLY ARROWS, SEE DETAIL (ABOVE)

REPLACE (3) ARROWS WITH RIGHT TURN ONLY ARROWS

**LEGEND**

- DYCL - 4" DOUBLE YELLOW CENTERLINE
- SWLL - 4" SOLID WHITE LANE LINE
- SWEL - 4" SOLID WHITE EDGE LINE
- BYLL - 4" BROKEN YELLOW LANE LINE
- SYCL - 4" SOLID YELLOW CENTERLINE
- SL - 24" WHITE STOP LINE
- SWBL - 6" SOLID WHITE BIKE LANE LINE
- DWBL - 6" DASHED WHITE BIKE LANE LINE
- DWLL - 4" DASHED WHITE LANE LINE

**NOTES:**  
 1. EXISTING PROPERTY LINES ARE APPROXIMATE AND BASED ON INFORMATION DOWNLOADED FROM THE STATE OF MAINE GIS DATABASE.  
 2. AERIAL PHOTO TAKEN FROM GOOGLE EARTH PRO ON SEPTEMBER 24, 2018. LANE LINE LAYOUT BASED ON THE AERIAL PHOTO, NO SURVEY HAS BEEN PERFORMED FOR THIS PLAN.  
 3. ALL WORK SHALL BE PERFORMED IN ACCORDANCE WITH MAINE DOT AND CITY OF PORTLAND REQUIREMENTS.

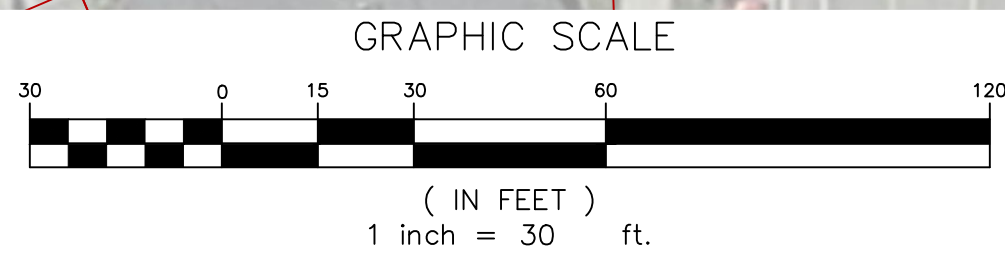

NO.	DATE	DESCRIPTION
1	11/12/18	REVISED PER CITY/MDOT COMMENTS

PROJECT NAME: ST. JOHN STREET RE-STRIPING PLAN  
 PROJECT NO.: 171140  
 DRAWING NO.: 171140 RE-STRIPING  
 FIELDBOOK:  
 SCALE: 1"=30'  
 DATE ISSUED: 09-25-18

ISSUED: Maine Traffic Resources  
 DRAWN: DAC  
 CHECKED: JHW  
 APPROVED: DM  
 PLAN DATE: 09-25-18  
 CLIENT & OWNER: "Brands, Inc."  
 130 Royal St.  
 Canton, MA 02021

**Plymouth Engineering, Inc.**  
 P.O. Box 46 30 Lower Detroit Road  
 Plymouth, Maine 04989  
 Tel: (207) 257-2071 Fax: (207) 257-2130  
 info@plymouthengineering.com  
 www.plymouthengineering.com

DRAWINGS NOT SEALED ARE FOR PLANNING PURPOSES ONLY AND ARE NOT INTENDED FOR PERMITTING, BIDDING OR CONSTRUCTION

SHEET 1 OF 1

# ST1