


Fig.5.19 Computer-generated shadow study / Existing conditions on December 21, noon



Fig.5.20 Computer-generated shadow study / Proposed long-term projects on December 21, noon

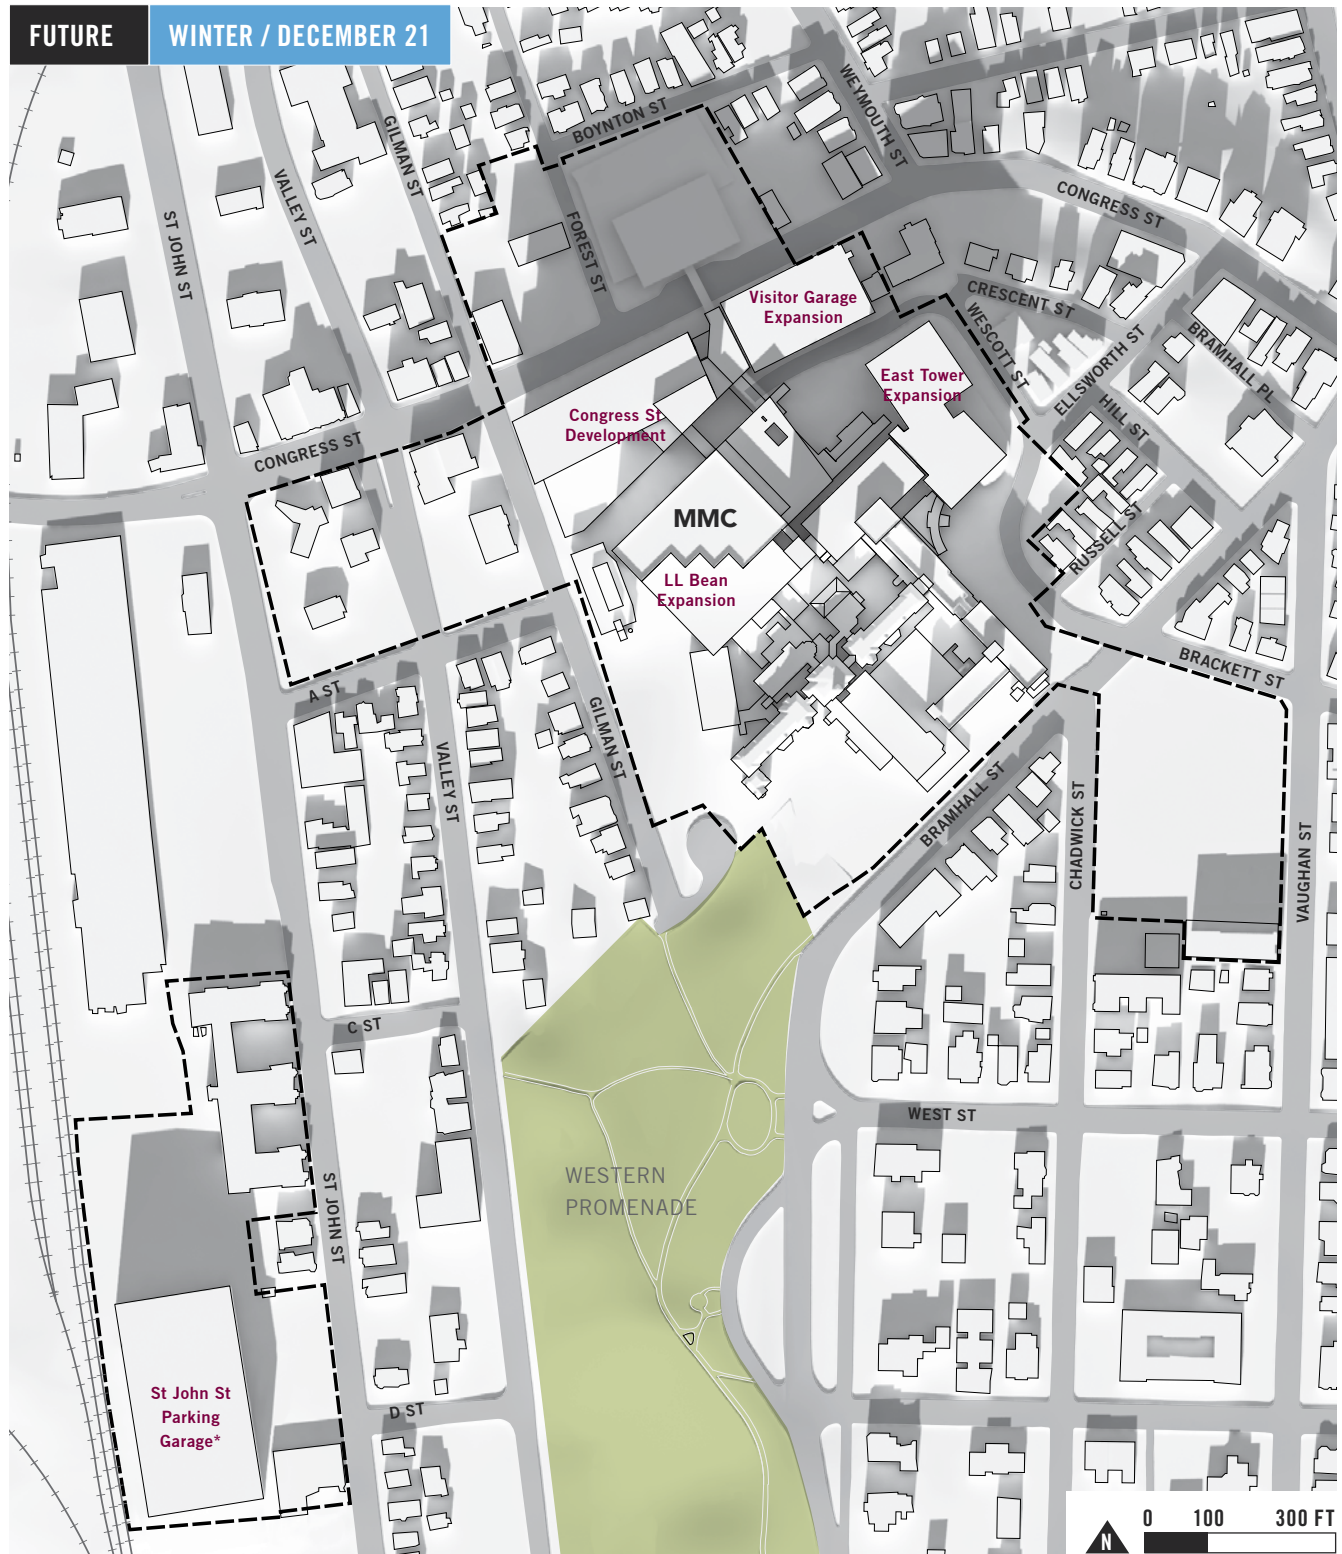

\* NOTE: Exact garage location and footprint to be determined during detailed design.