


Fig.5.17 Computer-generated shadow study / Existing conditions on June 21, noon



Fig.5.18 Computer-generated shadow study / Proposed long-term projects on June 21, noon

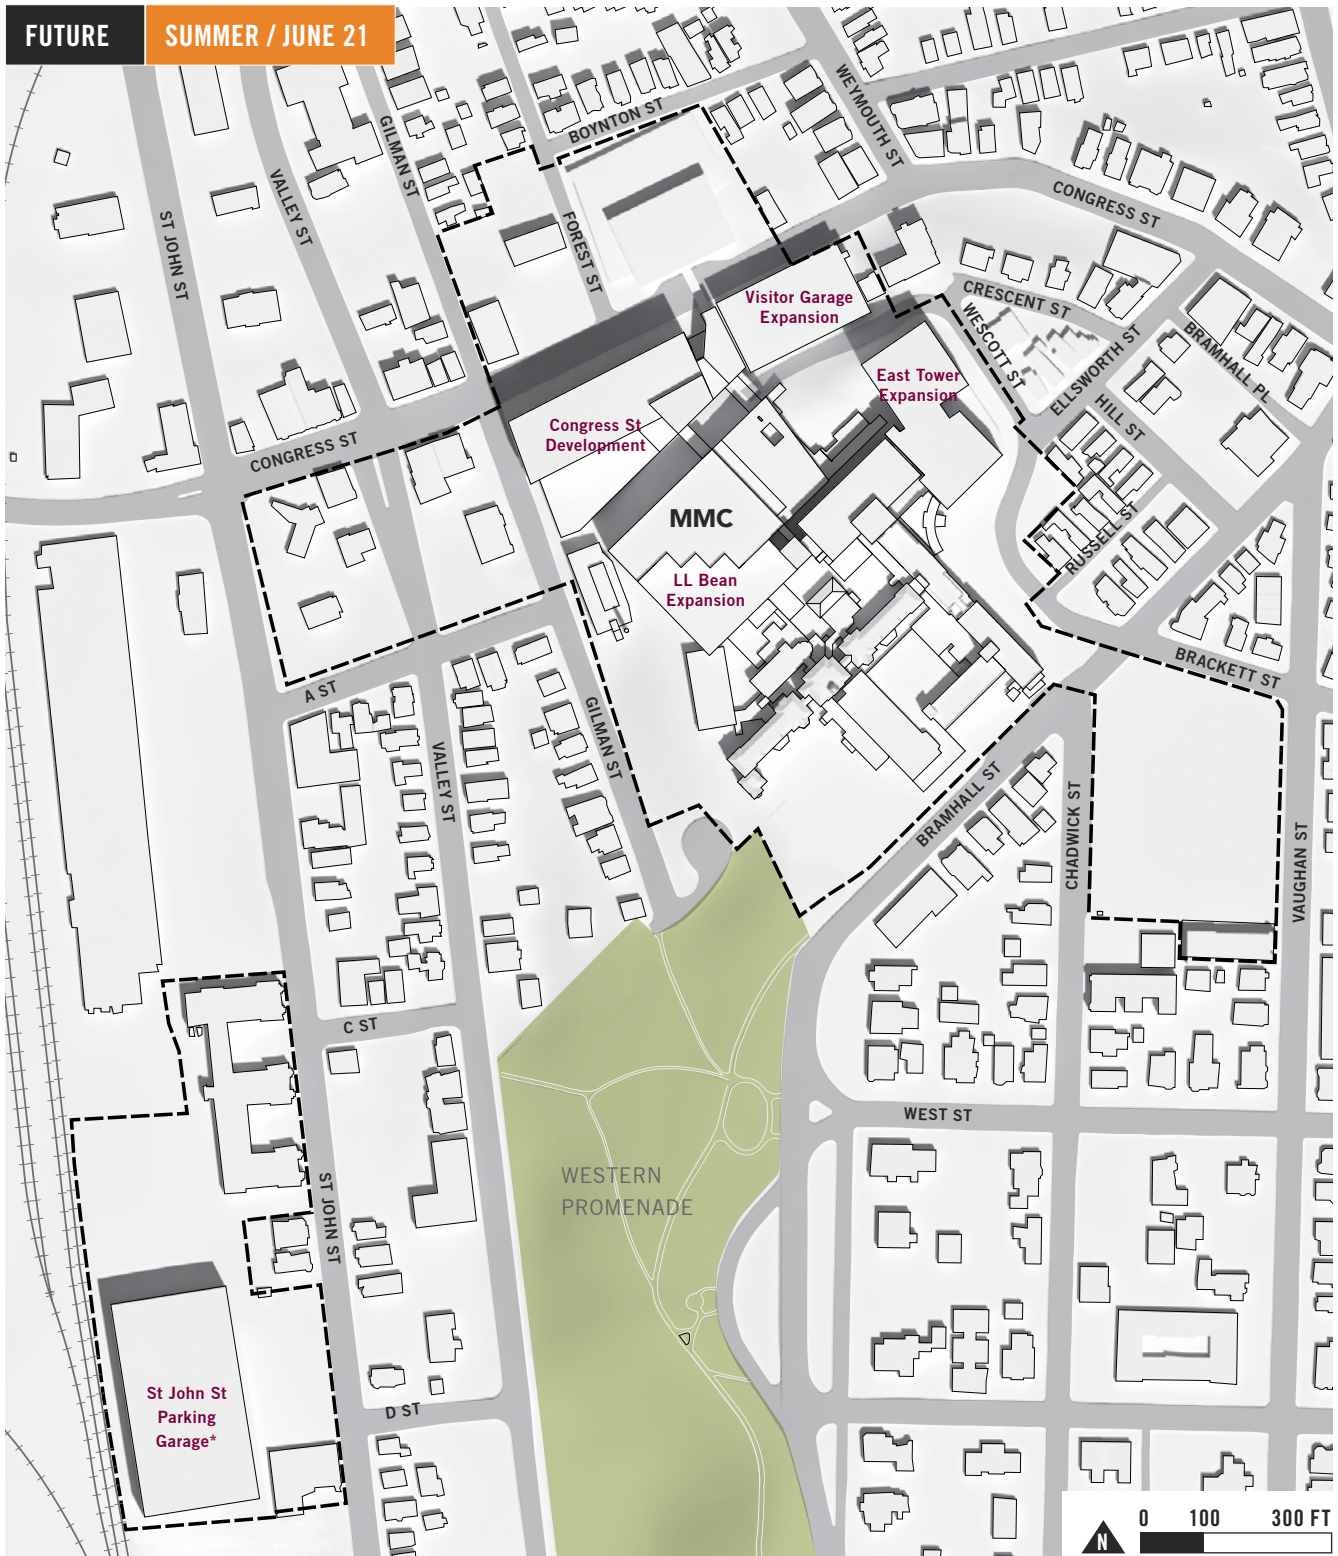

* NOTE: Exact garage location and footprint to be determined during detailed design.