


SHEET 3 SHEET 4


SHEET 4

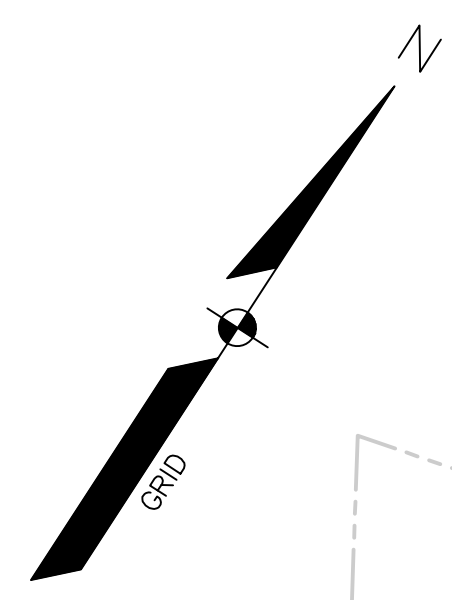

NOTES
 1. SEE SHEET 2 FOR GENERAL NOTES.

GRAPHIC SCALE 1 INCH = 20 FEET

SHEET 3 SHEET 4
 SHEET 5 SHEET 6

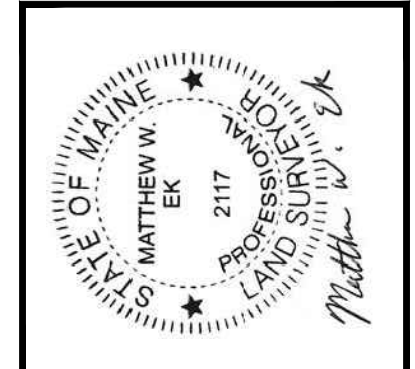

REV.	DATE	STATUS
B	12/14/17	SUBMITTED FOR CITY REVIEW
A	12/23/09	SUBMITTED FOR CLIENT REVIEW
BY:		
DATE:		

THIS PLAN SHALL NOT BE MODIFIED WITHOUT WRITTEN PERMISSION FROM SEBAGO TECHNIKS, INC. ANY ALTERATIONS, AUTHORIZED OR OTHERWISE, SHALL BE AT THE USER'S SOLE RISK AND WITHOUT LIABILITY TO SEBAGO TECHNIKS, INC.

SEBAGO TECHNIKS
 WWW.SEAGOTECHNIKS.COM
 75 John Roberts Rd., Suite 1A
 South Portland, Maine 04086
 Tel: 207-209-2100 Fax: 207-783-5658

PROJECT NO. 01046
 FIELD BOOK: 791B
 DESIGN: WTC
 CDM: CDM
 DRAWN: MWE

EXISTING CONDITIONS SURVEY
 OF:
MAINE MEDICAL CENTER CAMPUS
 50 BRAMHALL ST., BRAMHALL ST., ET AL
 PORTLAND, MAINE
 FOR:
MAINE MEDICAL CENTER
 22 BRAMHALL ST
 PORTLAND, MAINE 04101

RECORD OWNER:
 SEE NOTE 1, SHEET 2

DATE: 10/23/09
 SCALE: 1"=20'

SHEET 4 OF 8

01046-EC-2017.dwg, TAB: EC04