




NO.	CITY SUBMISSION	ISSUE	DATE
1	CITY SUBMISSION	09/25/2018	
Job Number	152198.000		
Drawn	MAL		
Checked	WTC		
Approved	WTC		

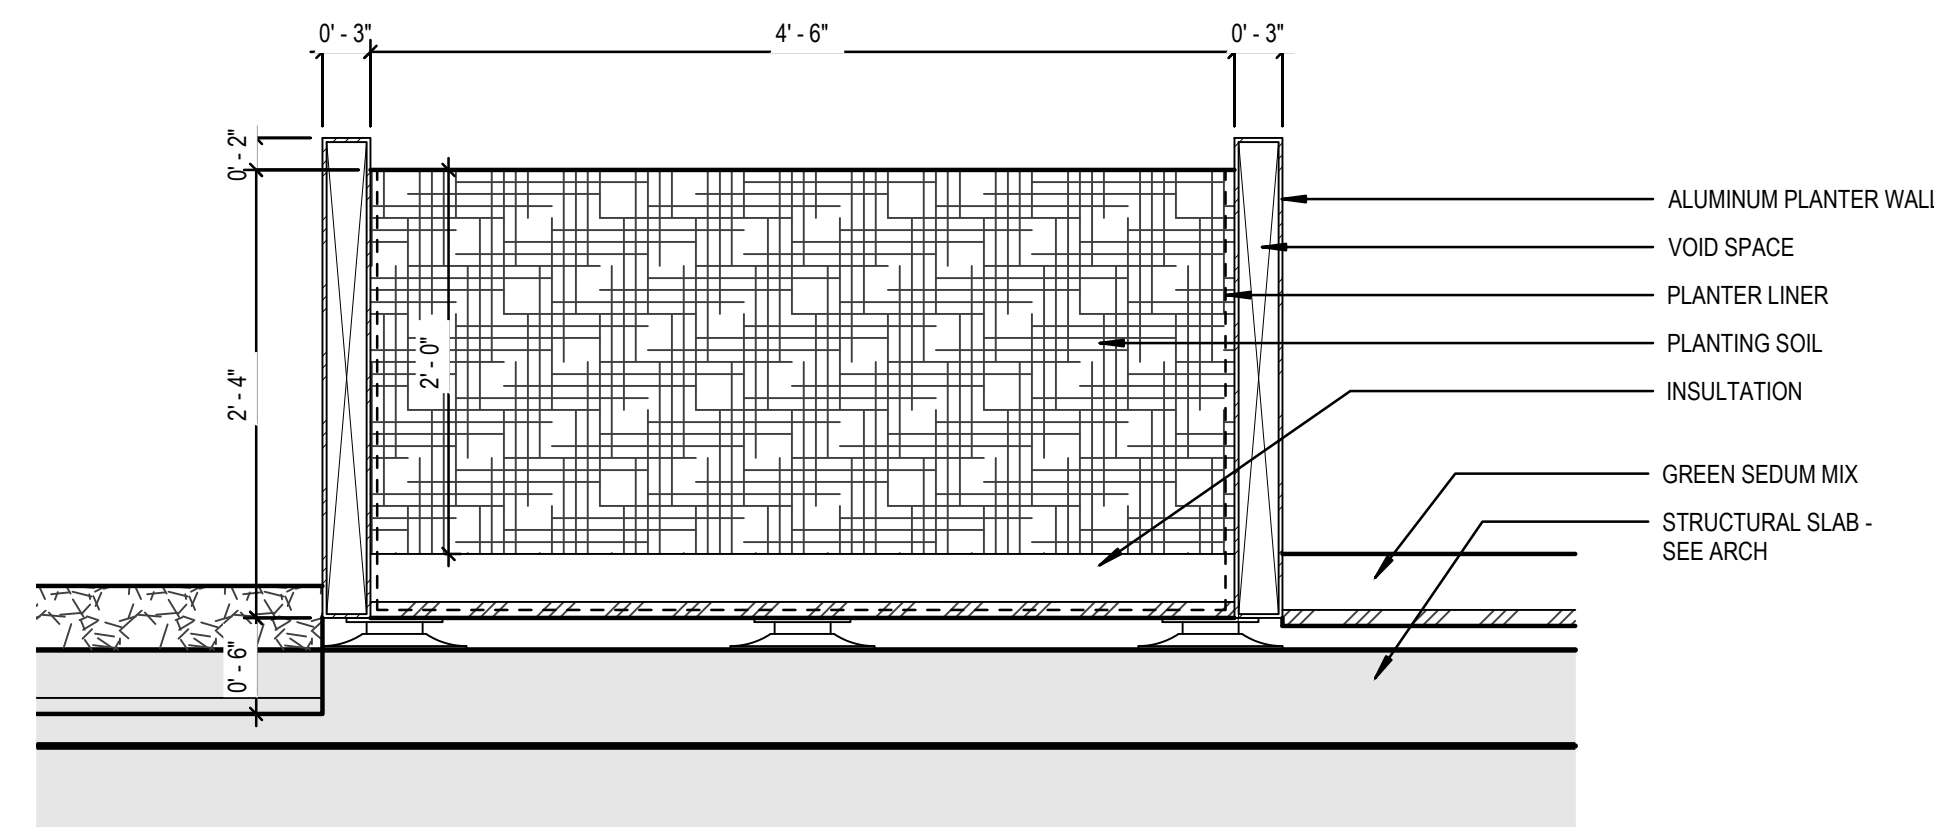


7 GREEN ROOF C2 PLANTER  
1" = 1'-0"

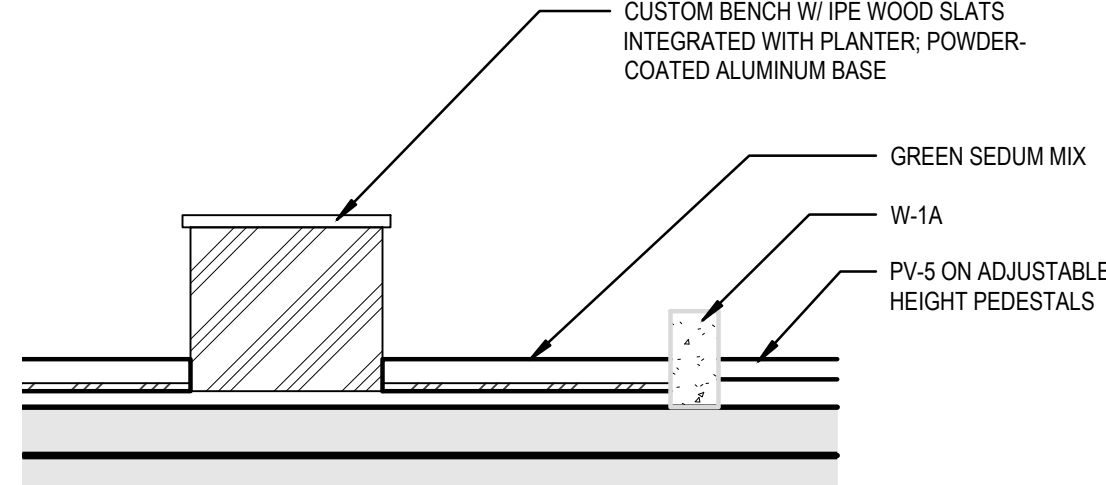


4 GREEN ROOF @ BENCH PLANTER, TYP.  
1/2" = 1'-0"

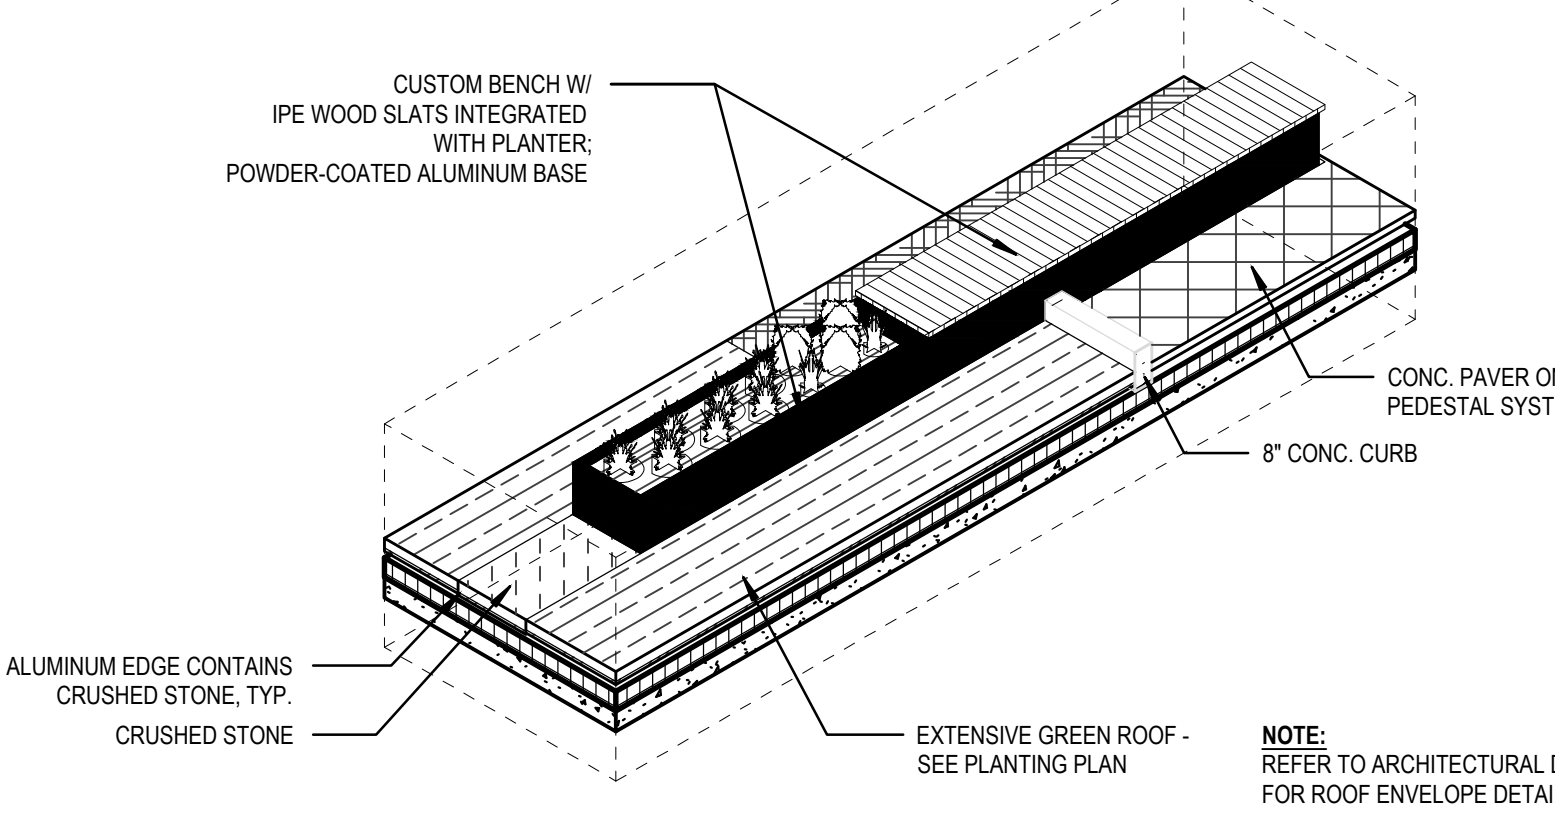


6 GREEN ROOF AXON DETAIL

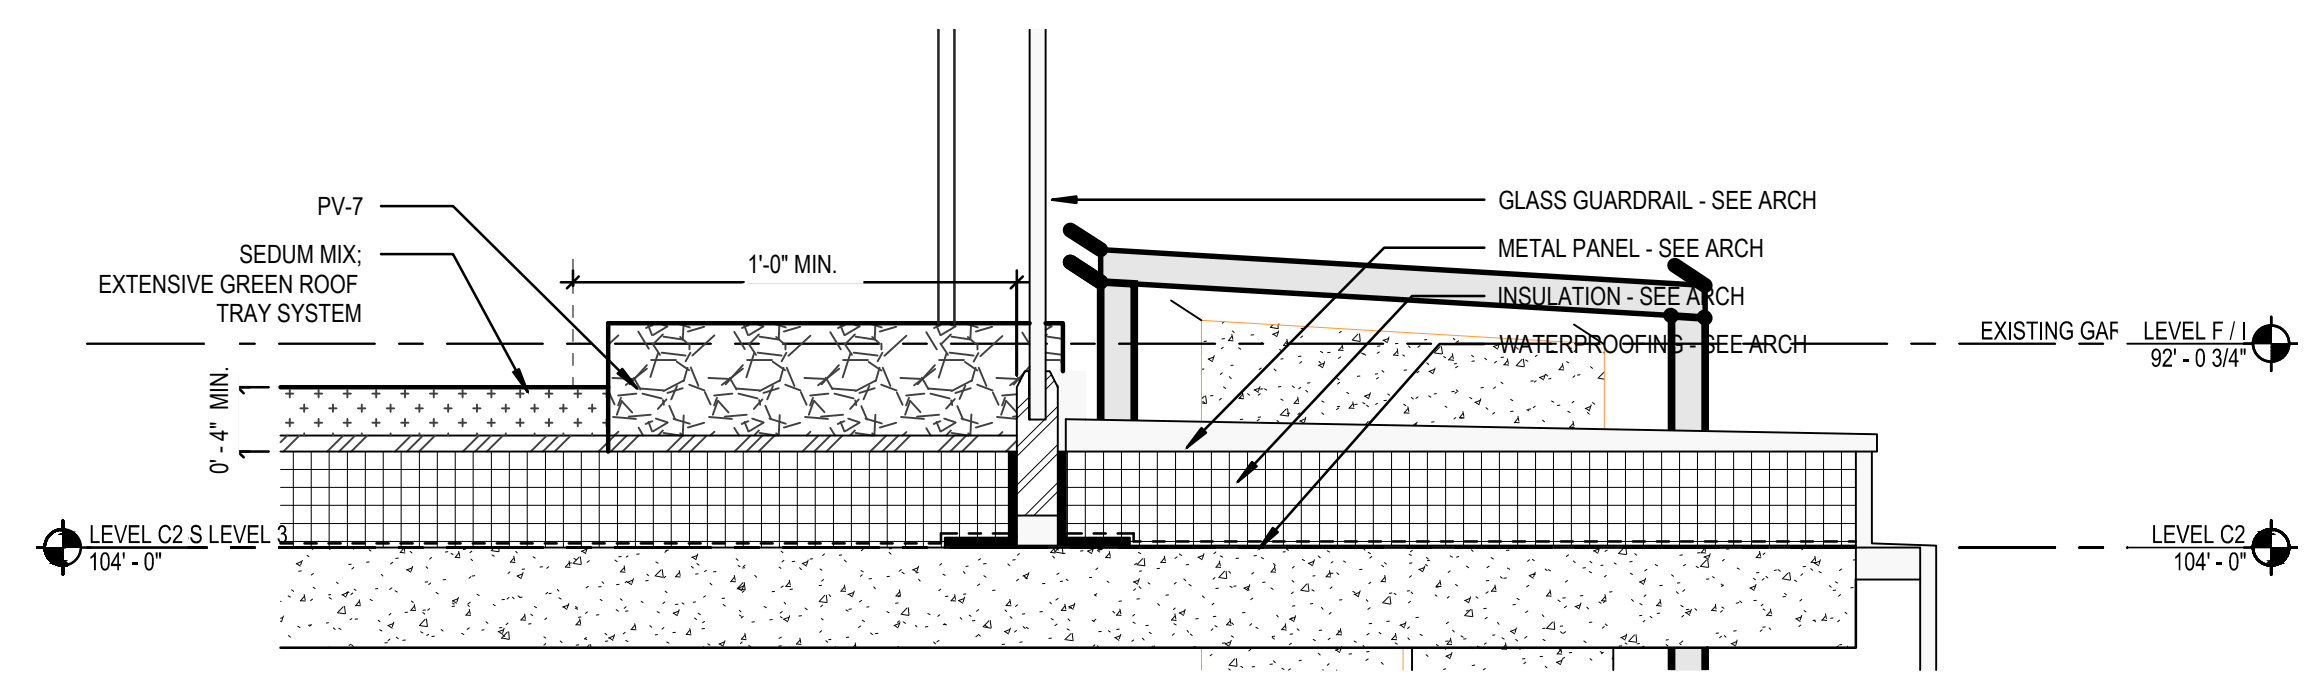

8 GUARDRAIL DETAIL @ ROOF C2  
1" = 1'-0"

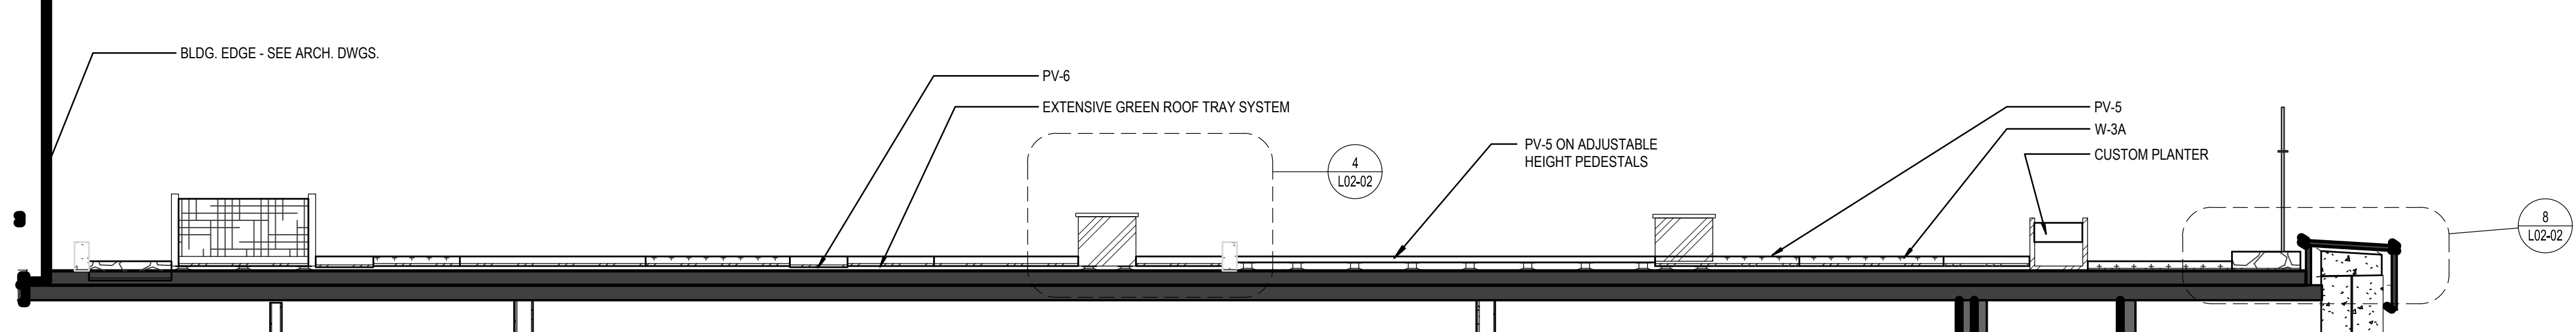

2 GREEN ROOF C2 N/S SECTION  
1/4" = 1'-0"

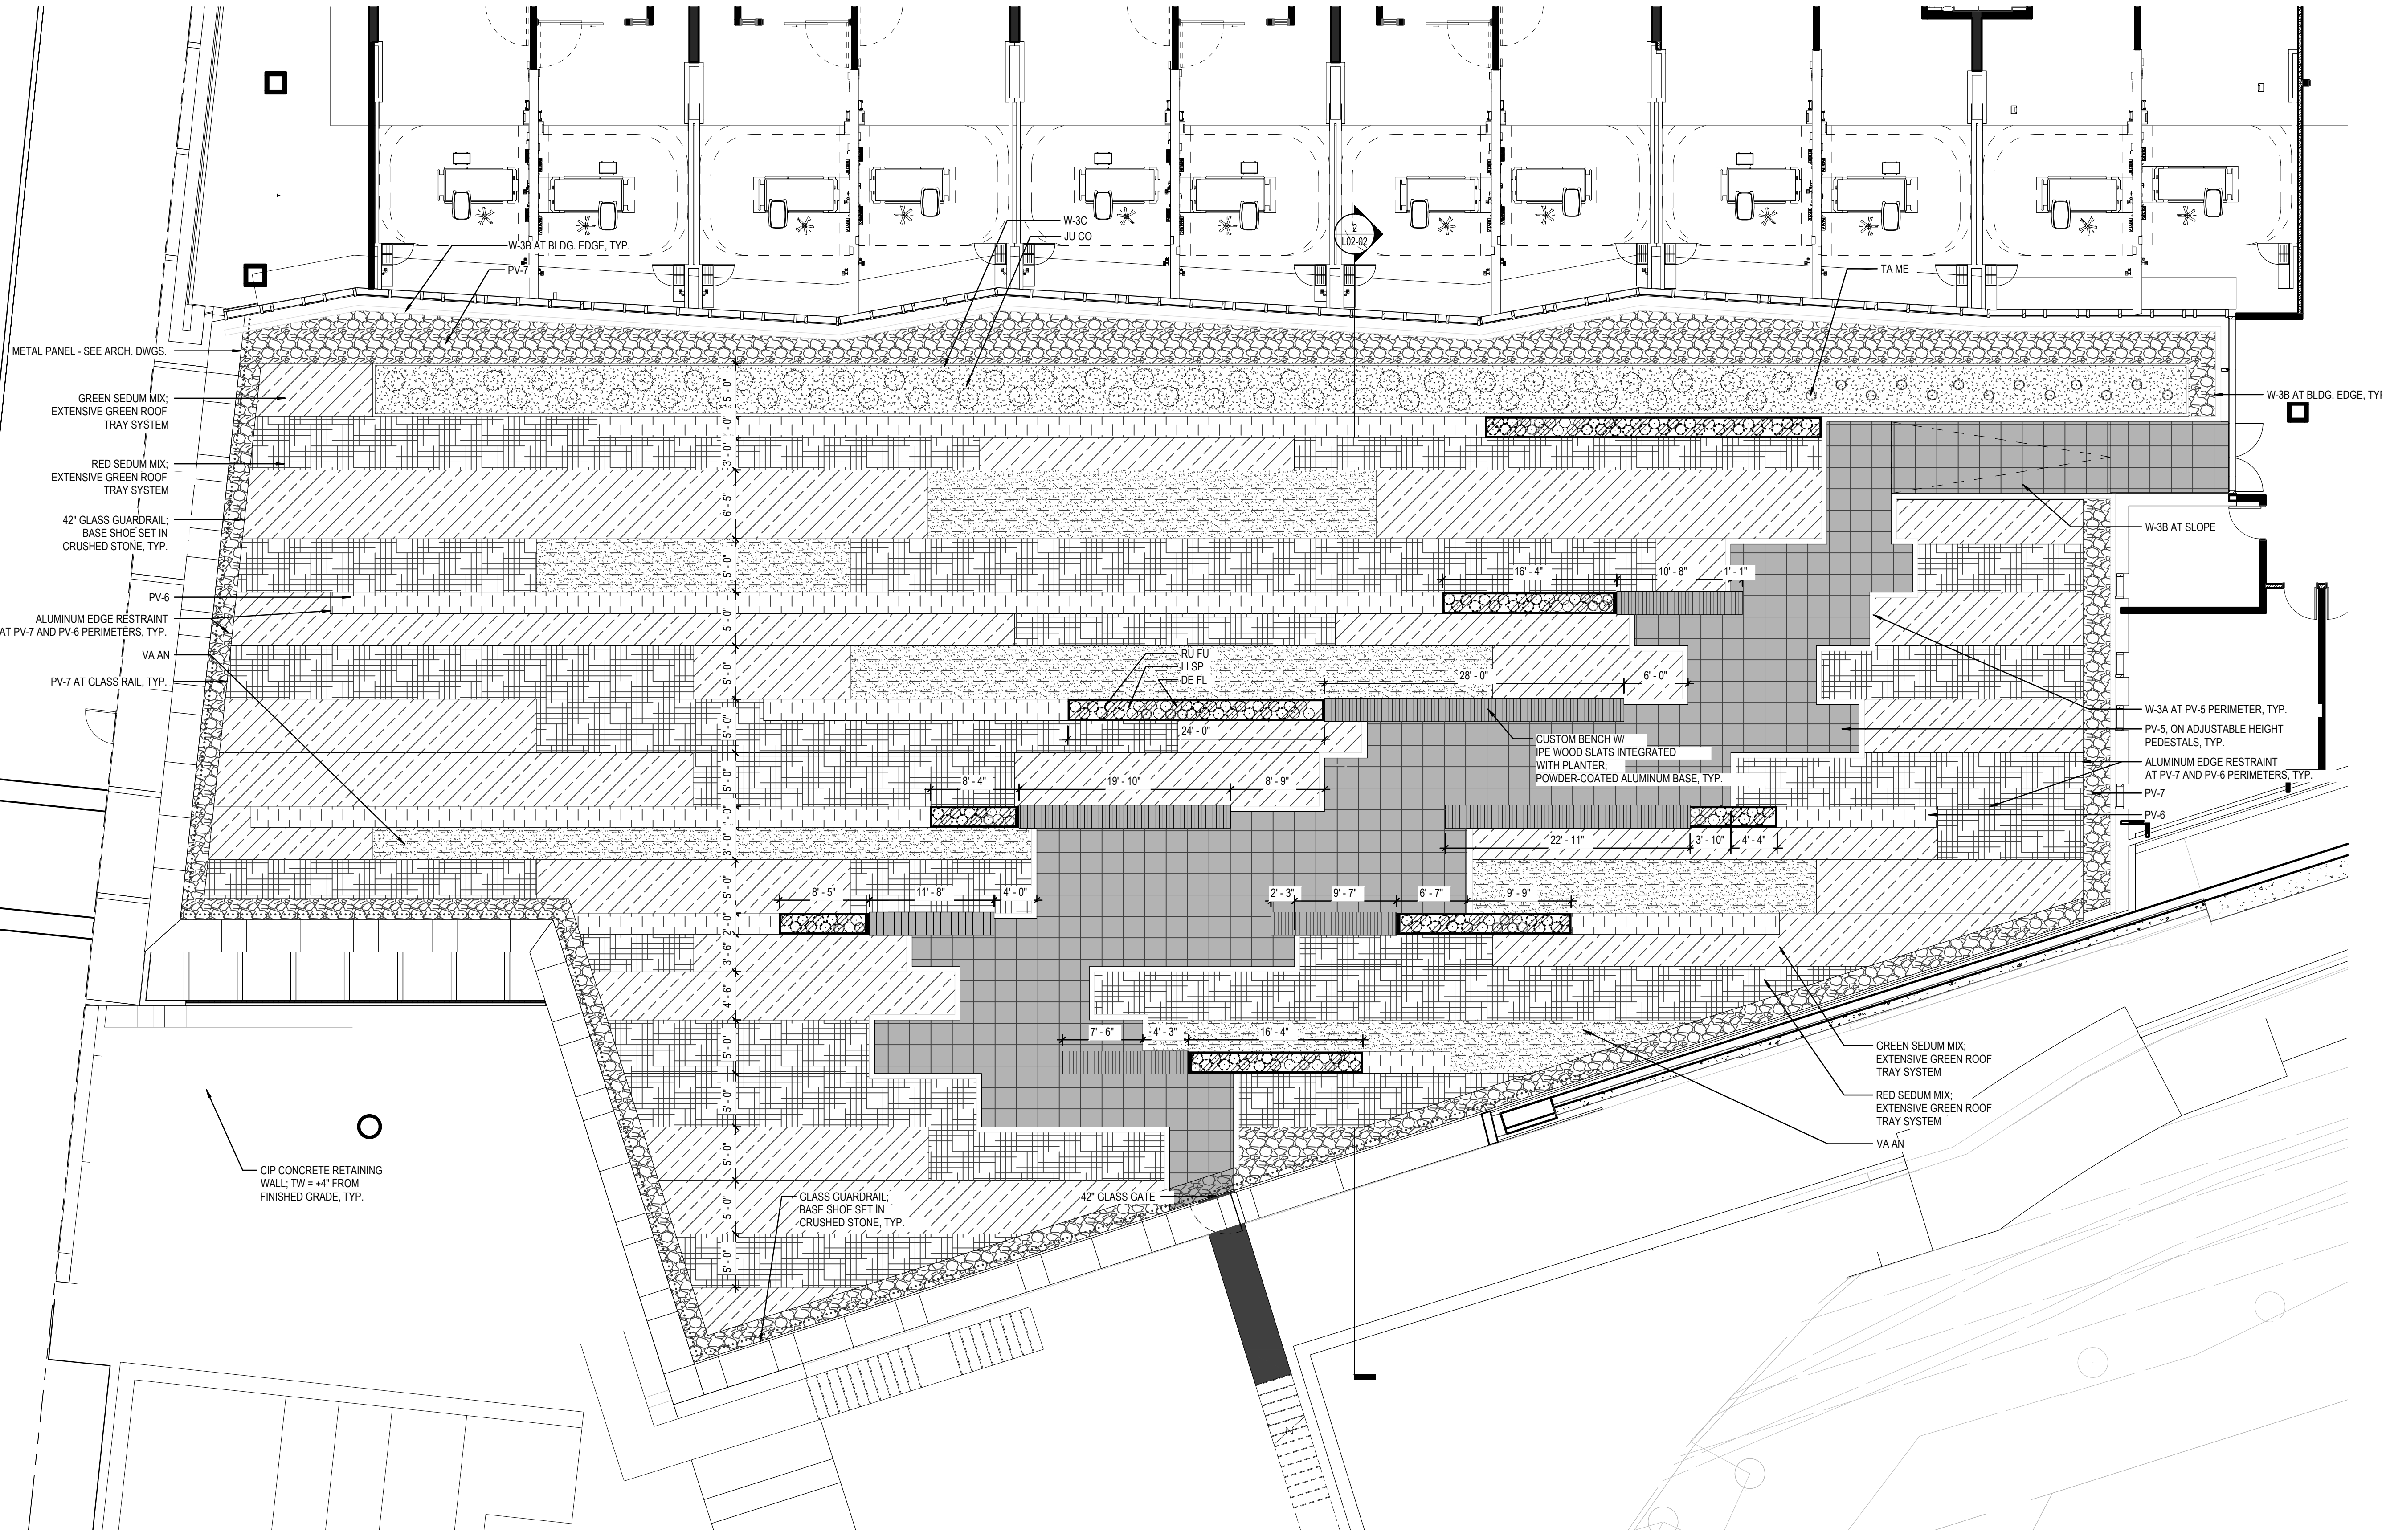

1 ENLARGED PLAN - C2 GREEN ROOF  
1/8" = 1'-0"

**PLANTING KEY (ROOFS)**

GROUND COVER		
DE FL	Deschampsia flexuosa	Wavy Hairgrass
LJ SP	Liatris spicata	Blazing Star
PA W	Panicum virgatum 'Northwind'	Northwind Switch grass
RU FU	Rutbeckia fulgida 'Goldstrum'	Black eyed Susan
VA AN	Vaccinium angustifolium	Lowbush Blueberry
GREEN SEDUM MIX		
	Sedum acre 'Golden Carpet'	
	Sedum album 'Franco'	
	Sedum floriferum 'Weihenstephaner's Gold'	
	Sedum kamtschaticum	
	Sedum sepiangulare	
	Sedum spurium 'Summer Glory'	
	Sedum spurium 'John Creech'	
	Sedum takesimensis	
RED SEDUM MIX		
	Sedum acre 'Octoberfest'	
	Sedum album 'Coral Carpet'	
	Sedum floriferum 'Weihenstephaner's Gold'	
	Sedum spurium 'Dragon's Blood'	
	Sedum spurium 'Fuldaglut'	
	Sedum spurium 'Voodoo'	

**PAVING TYPES**

PV-1A	CONCRETE PAVEMENT - PED
PV-1B	CONCRETE PAVEMENT - VEH
PV-2	CONCRETE PAVEMENT BANDING
PV-3A	VEN STONE PAVER TYPE 1
PV-3B	VEN STONE PAVER TYPE 2
PV-4A	PED STONE PAVER TYPE 1
PV-4B	PED STONE PAVER TYPE 2
PV-5	ROOF PAVER ASSEMBLY
PV-6	CRUSHED STONE - MINI SLATE
PV-7	CRUSHED STONE - PEA STONE
PV-8	CRUSHED STONE - JUMBO SLATE

**WALL TYPES**

W-1	6" WIDTH GRANITE CURB
W-1R	6" WIDTH RADIAL GRANITE CURB
W-2	STONE VENEER RETAINING WALL
W-3A	PRECAST CONCRETE CURB TYPE A
W-3B	PRECAST CONCRETE CURB TYPE B
W-3C	PRECAST CONCRETE CURB TYPE C
W-4	CONCRETE EDGE RESTRAINT

\*SEE GENERAL SHEET FOR MATERIAL DESCRIPTION

\*MATERIAL PATTERNS IN THE DRAWINGS DO NOT REFLECT ACTUAL PAVEMENT PATTERNS.