



ENVIRONMENTAL GRAPHICS

Gamble Design LLC

154 Maplewood Avenue

Portsmouth NH 03801

© 603.427.1300


DRAWING TITLE

Exterior Sign Location Plan

Campus Wayfinding


Scale: as shown

21 March 2008

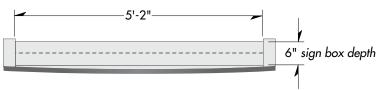


Top View typical



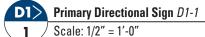






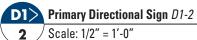



6 603.427.1300

ARCHITECTURE
TRO Jung Brannen
22 Boston Wharf Road
Boston MA 02210
© 617.502.3400

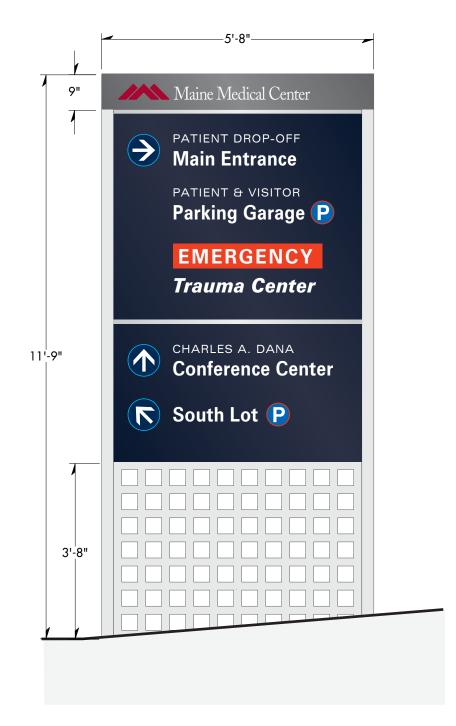




Scale: 1/2" = 1'-0"


DRAWING TITLE


Primary Directional Sign + Trauma Center Freestanding/illuminated Scale: as shown 21 March 2008




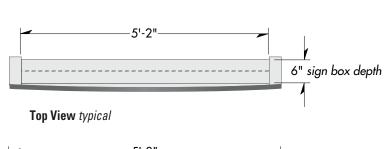




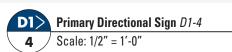

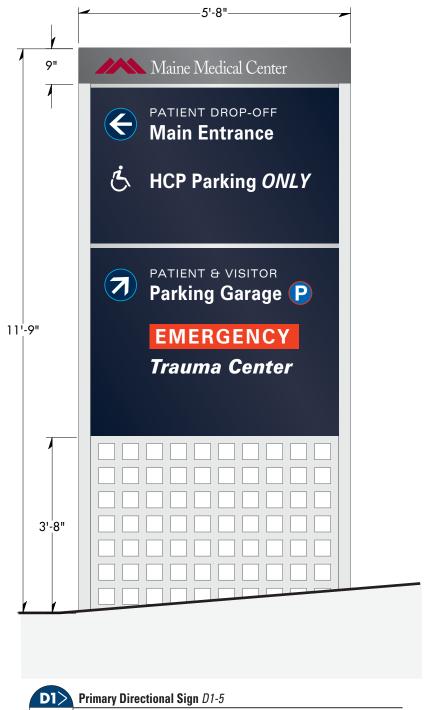

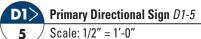

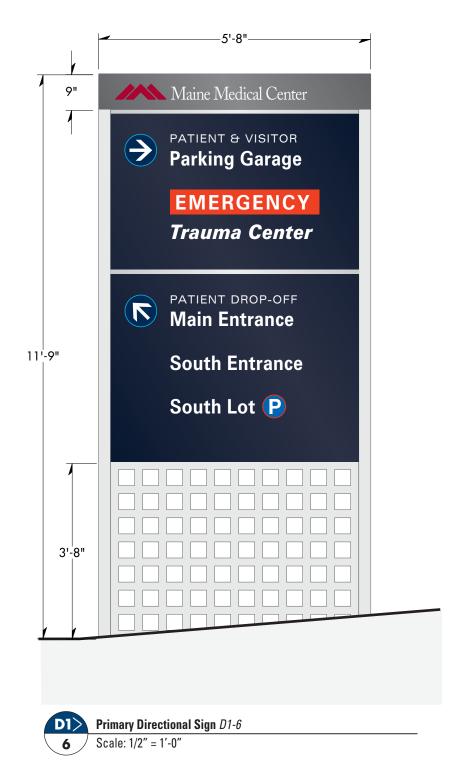







ARCHITECTURE **TRO** Jung Brannen 22 Boston Wharf Road Boston MA 02210 **(** 617.502.3400

DRAWING TITLE **Primary Directional Sign** Freestanding/illuminated Scale: as shown 21 March 2008



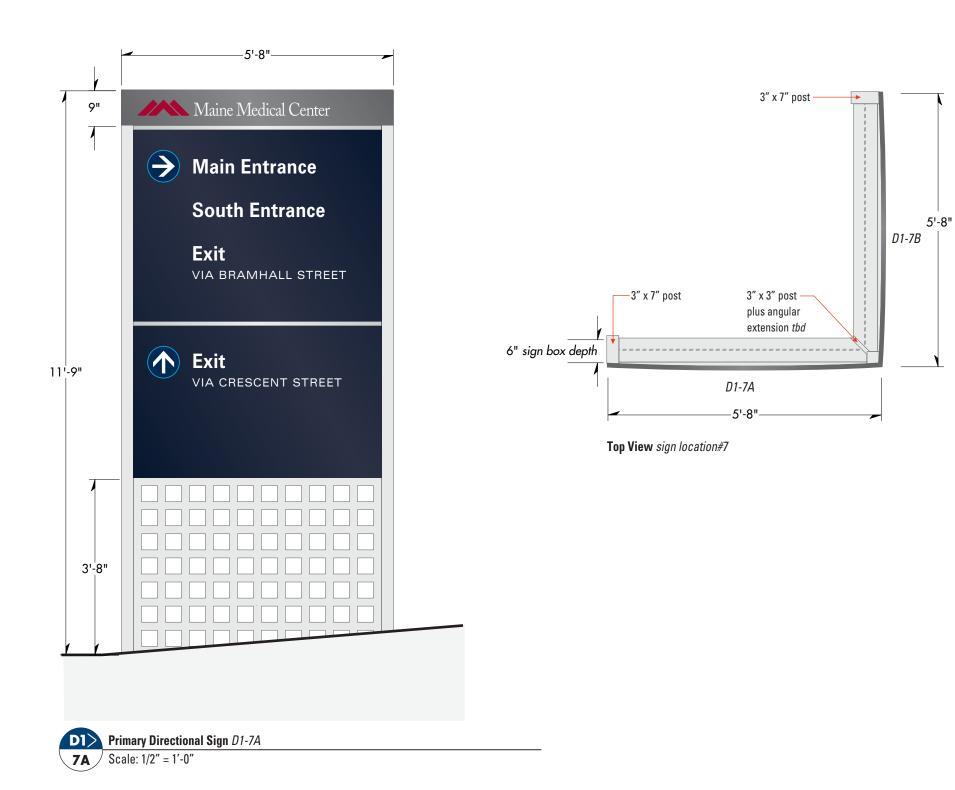

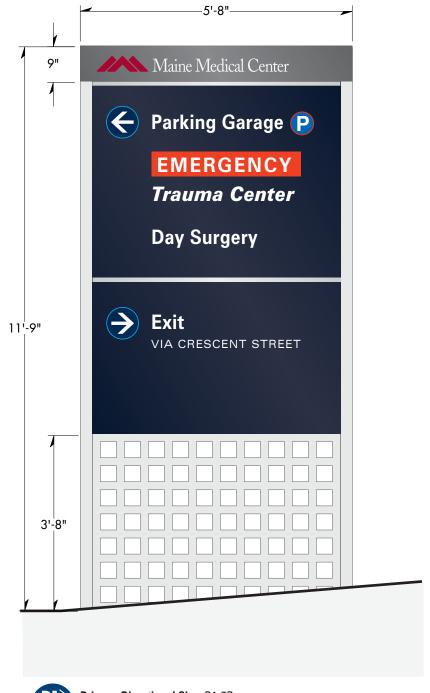


Primary Directional Sign D1-7B

7B Scale: 1/2" = 1'-0"








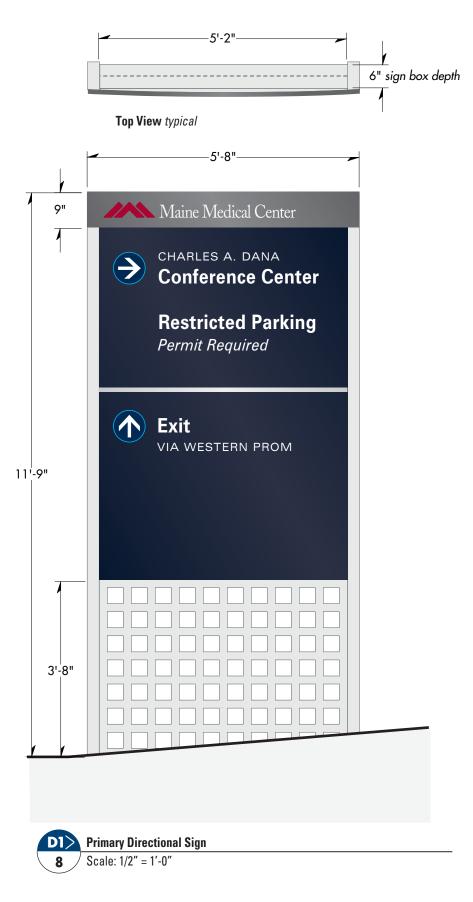









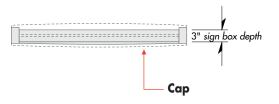


Top View typical

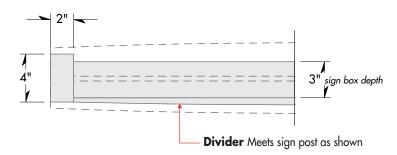

Detail 1 1/2" = 1'-0"

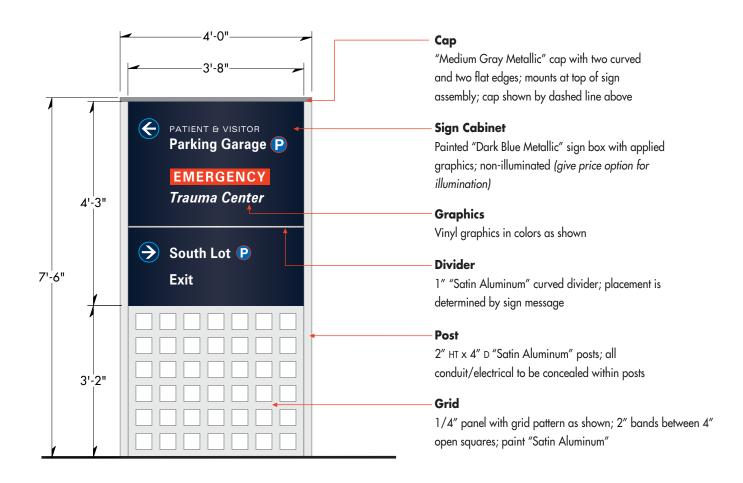

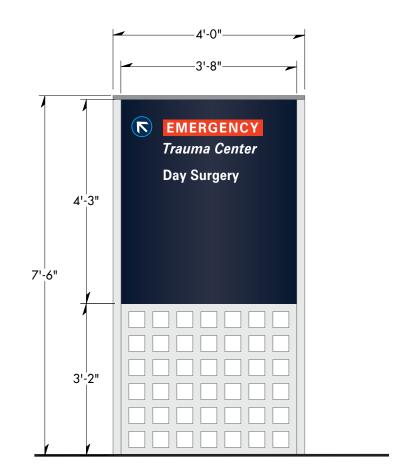





D2> Secondary Directional Sign

2 Scale: 1/2" = 1'-0"





6 617.502.3400

DRAWING TITLE

Secondary Directional Sign Freestanding Scale: as shown 21 March 2008