




Top View typical

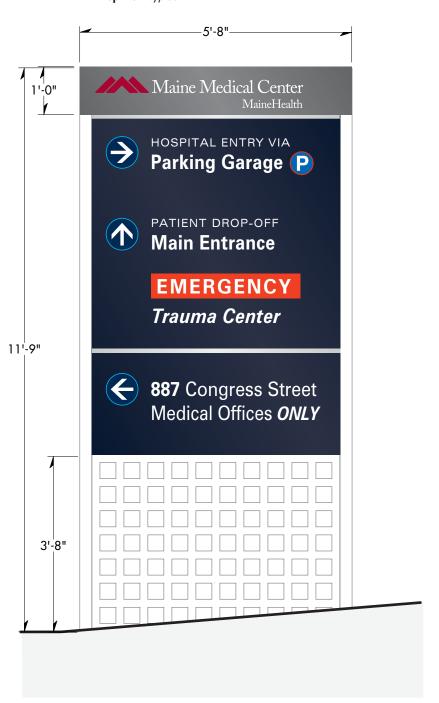

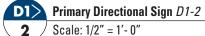

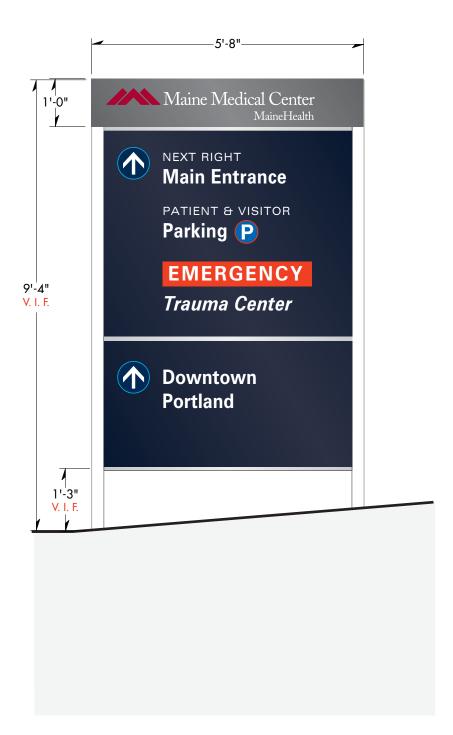





ENVIRONMENTAL GRAPHICS

Gamble Design LLC

154 Maplewood Avenue

Portsmouth NH 03801

6 603.427.1300

TRO Jung Brannen
22 Boston Wharf Road
Boston MA 02210
© 617.502.3400

Maine Medical Center 1'-0" PATIENT DROP-OFF **Main Entrance** PATIENT & VISITOR Parking Garage P **EMERGENCY** Trauma Center 11'-9" Conference Center 🕟 South Lot 🕑 3'-8"

-5'-8"-



Scale: 1/2" = 1'-0"

DRAWING TITLE

Primary Directional Sign + Trauma Center Freestanding/illuminated Scale: as shown 24 April 2008 DRAWING N°

D1.2-4