



E1 TYPICAL FLOOR PATTERN PLAN
1/4" = 1'-0"

E7 WINDOW TYPES, DOOR & FRAME TYPES, SCHEDULES
1/4" = 1'-0"

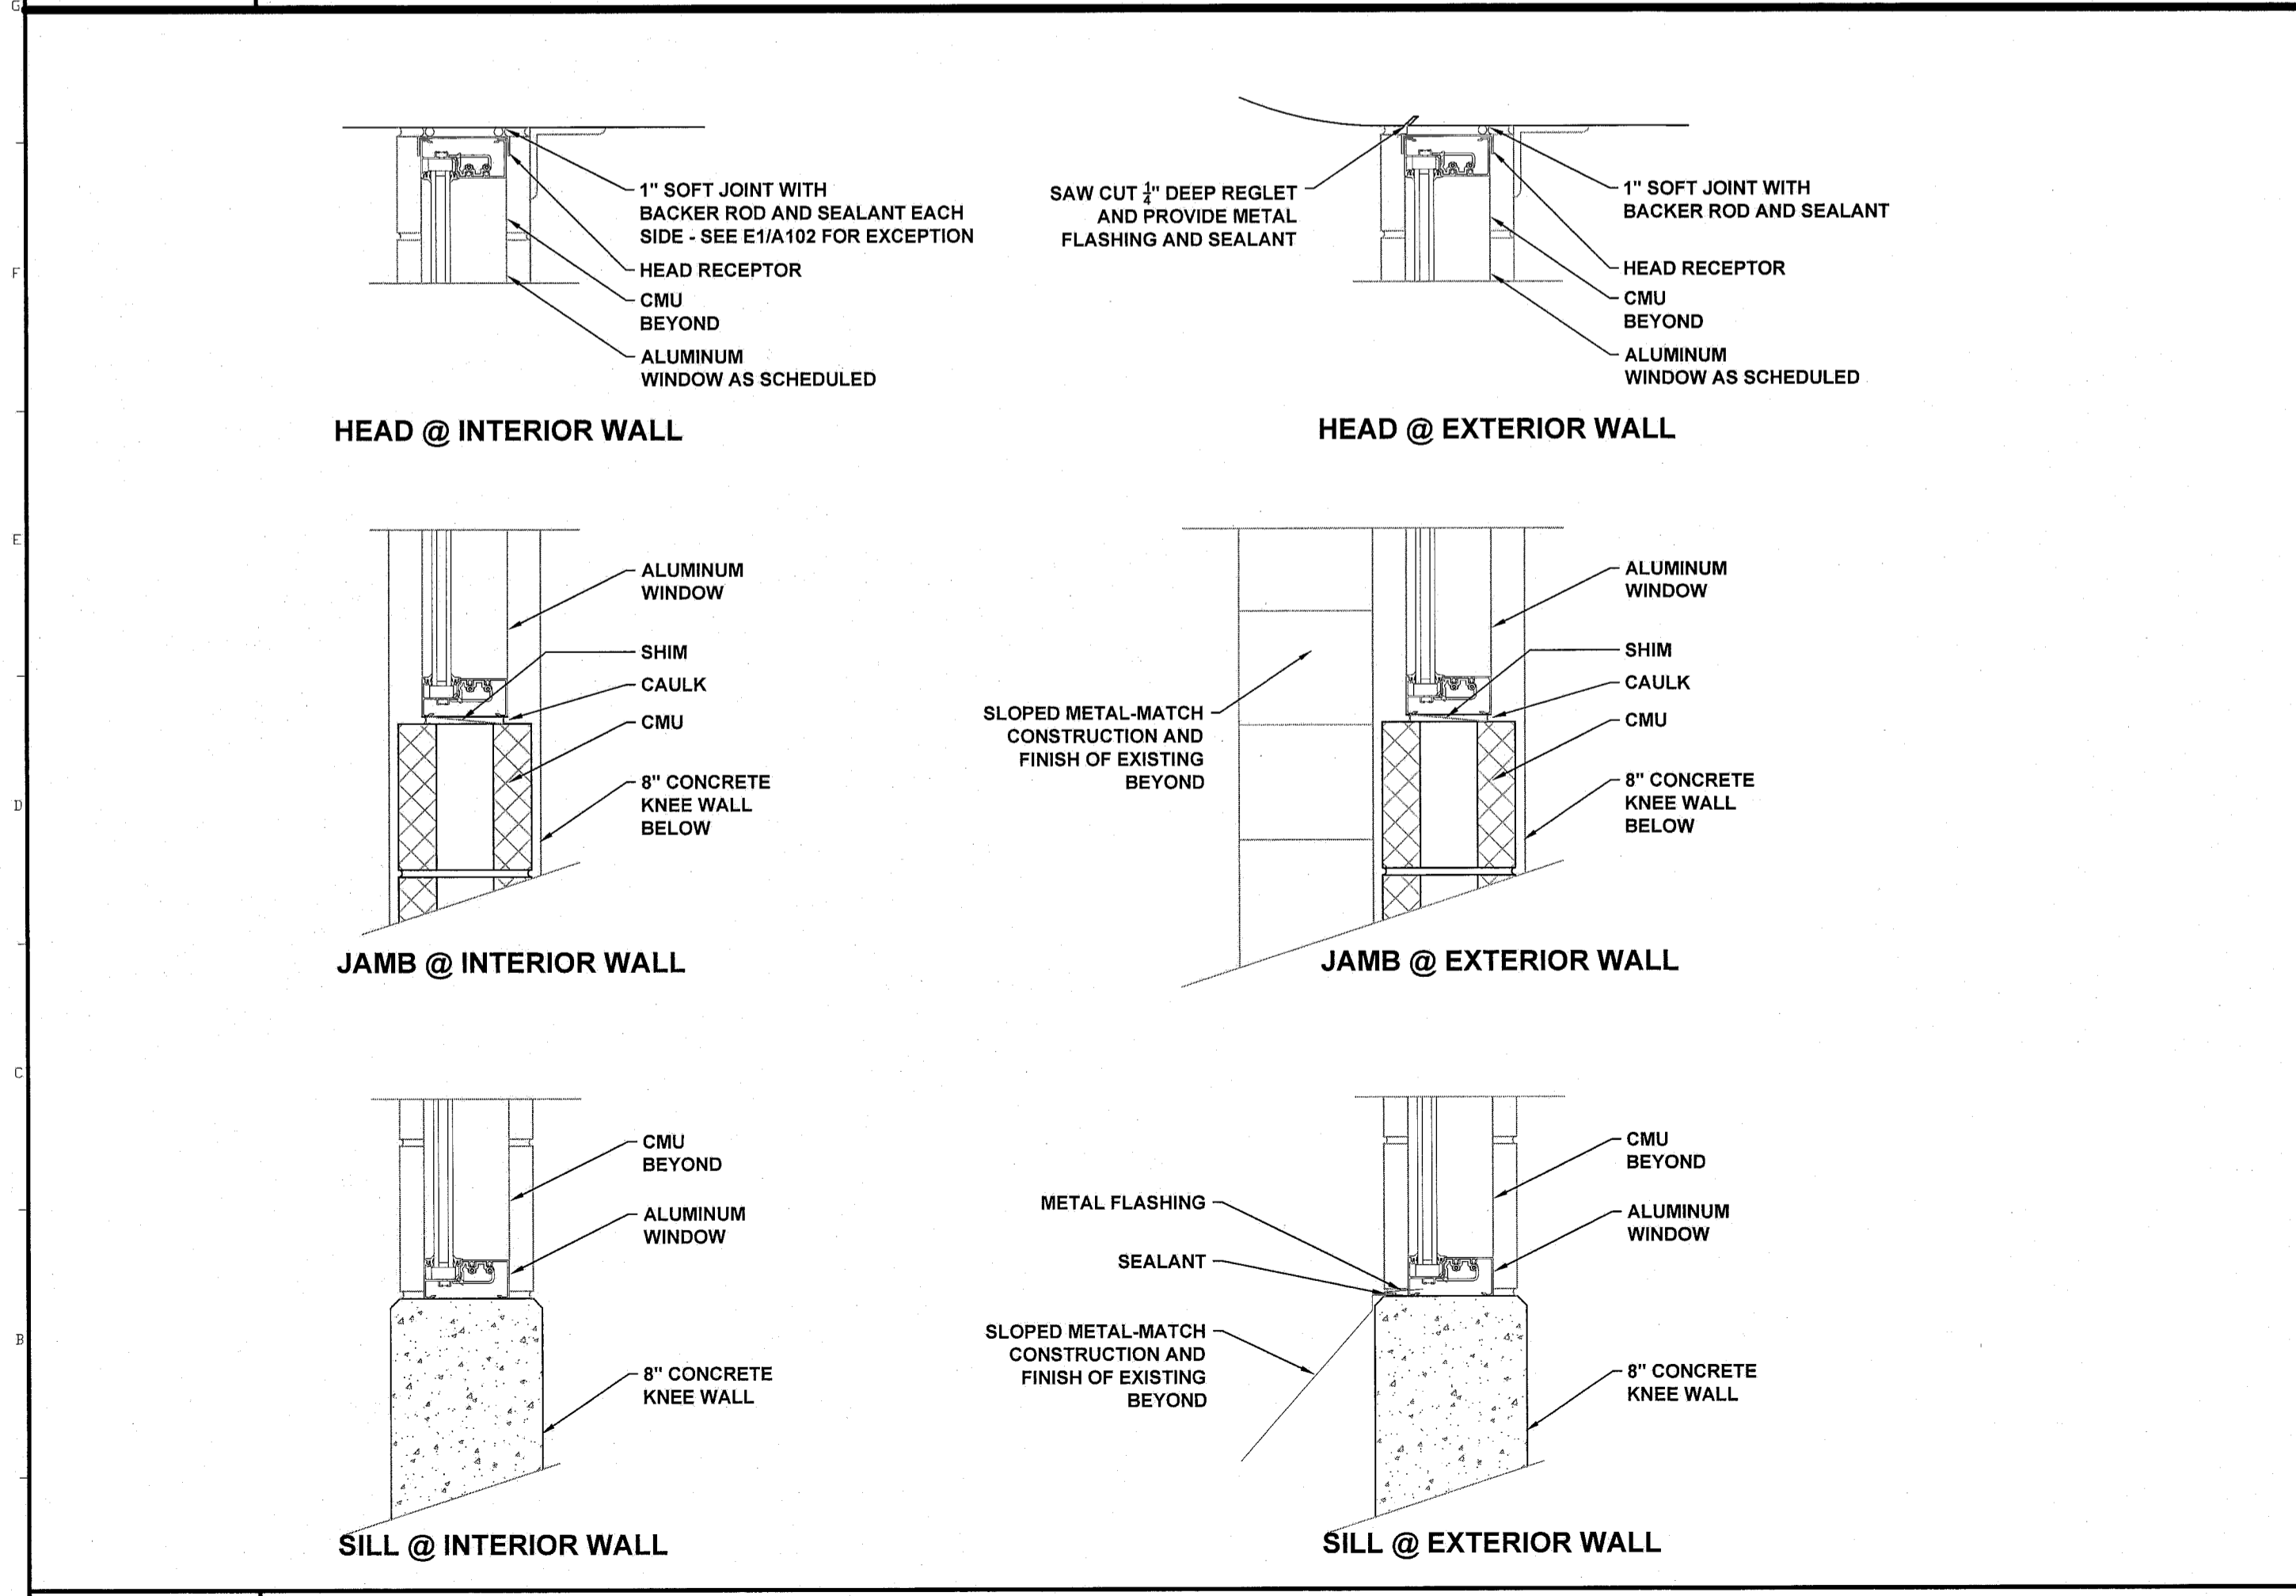

A1 WINDOW DETAILS
1 1/2" = 1'-0"

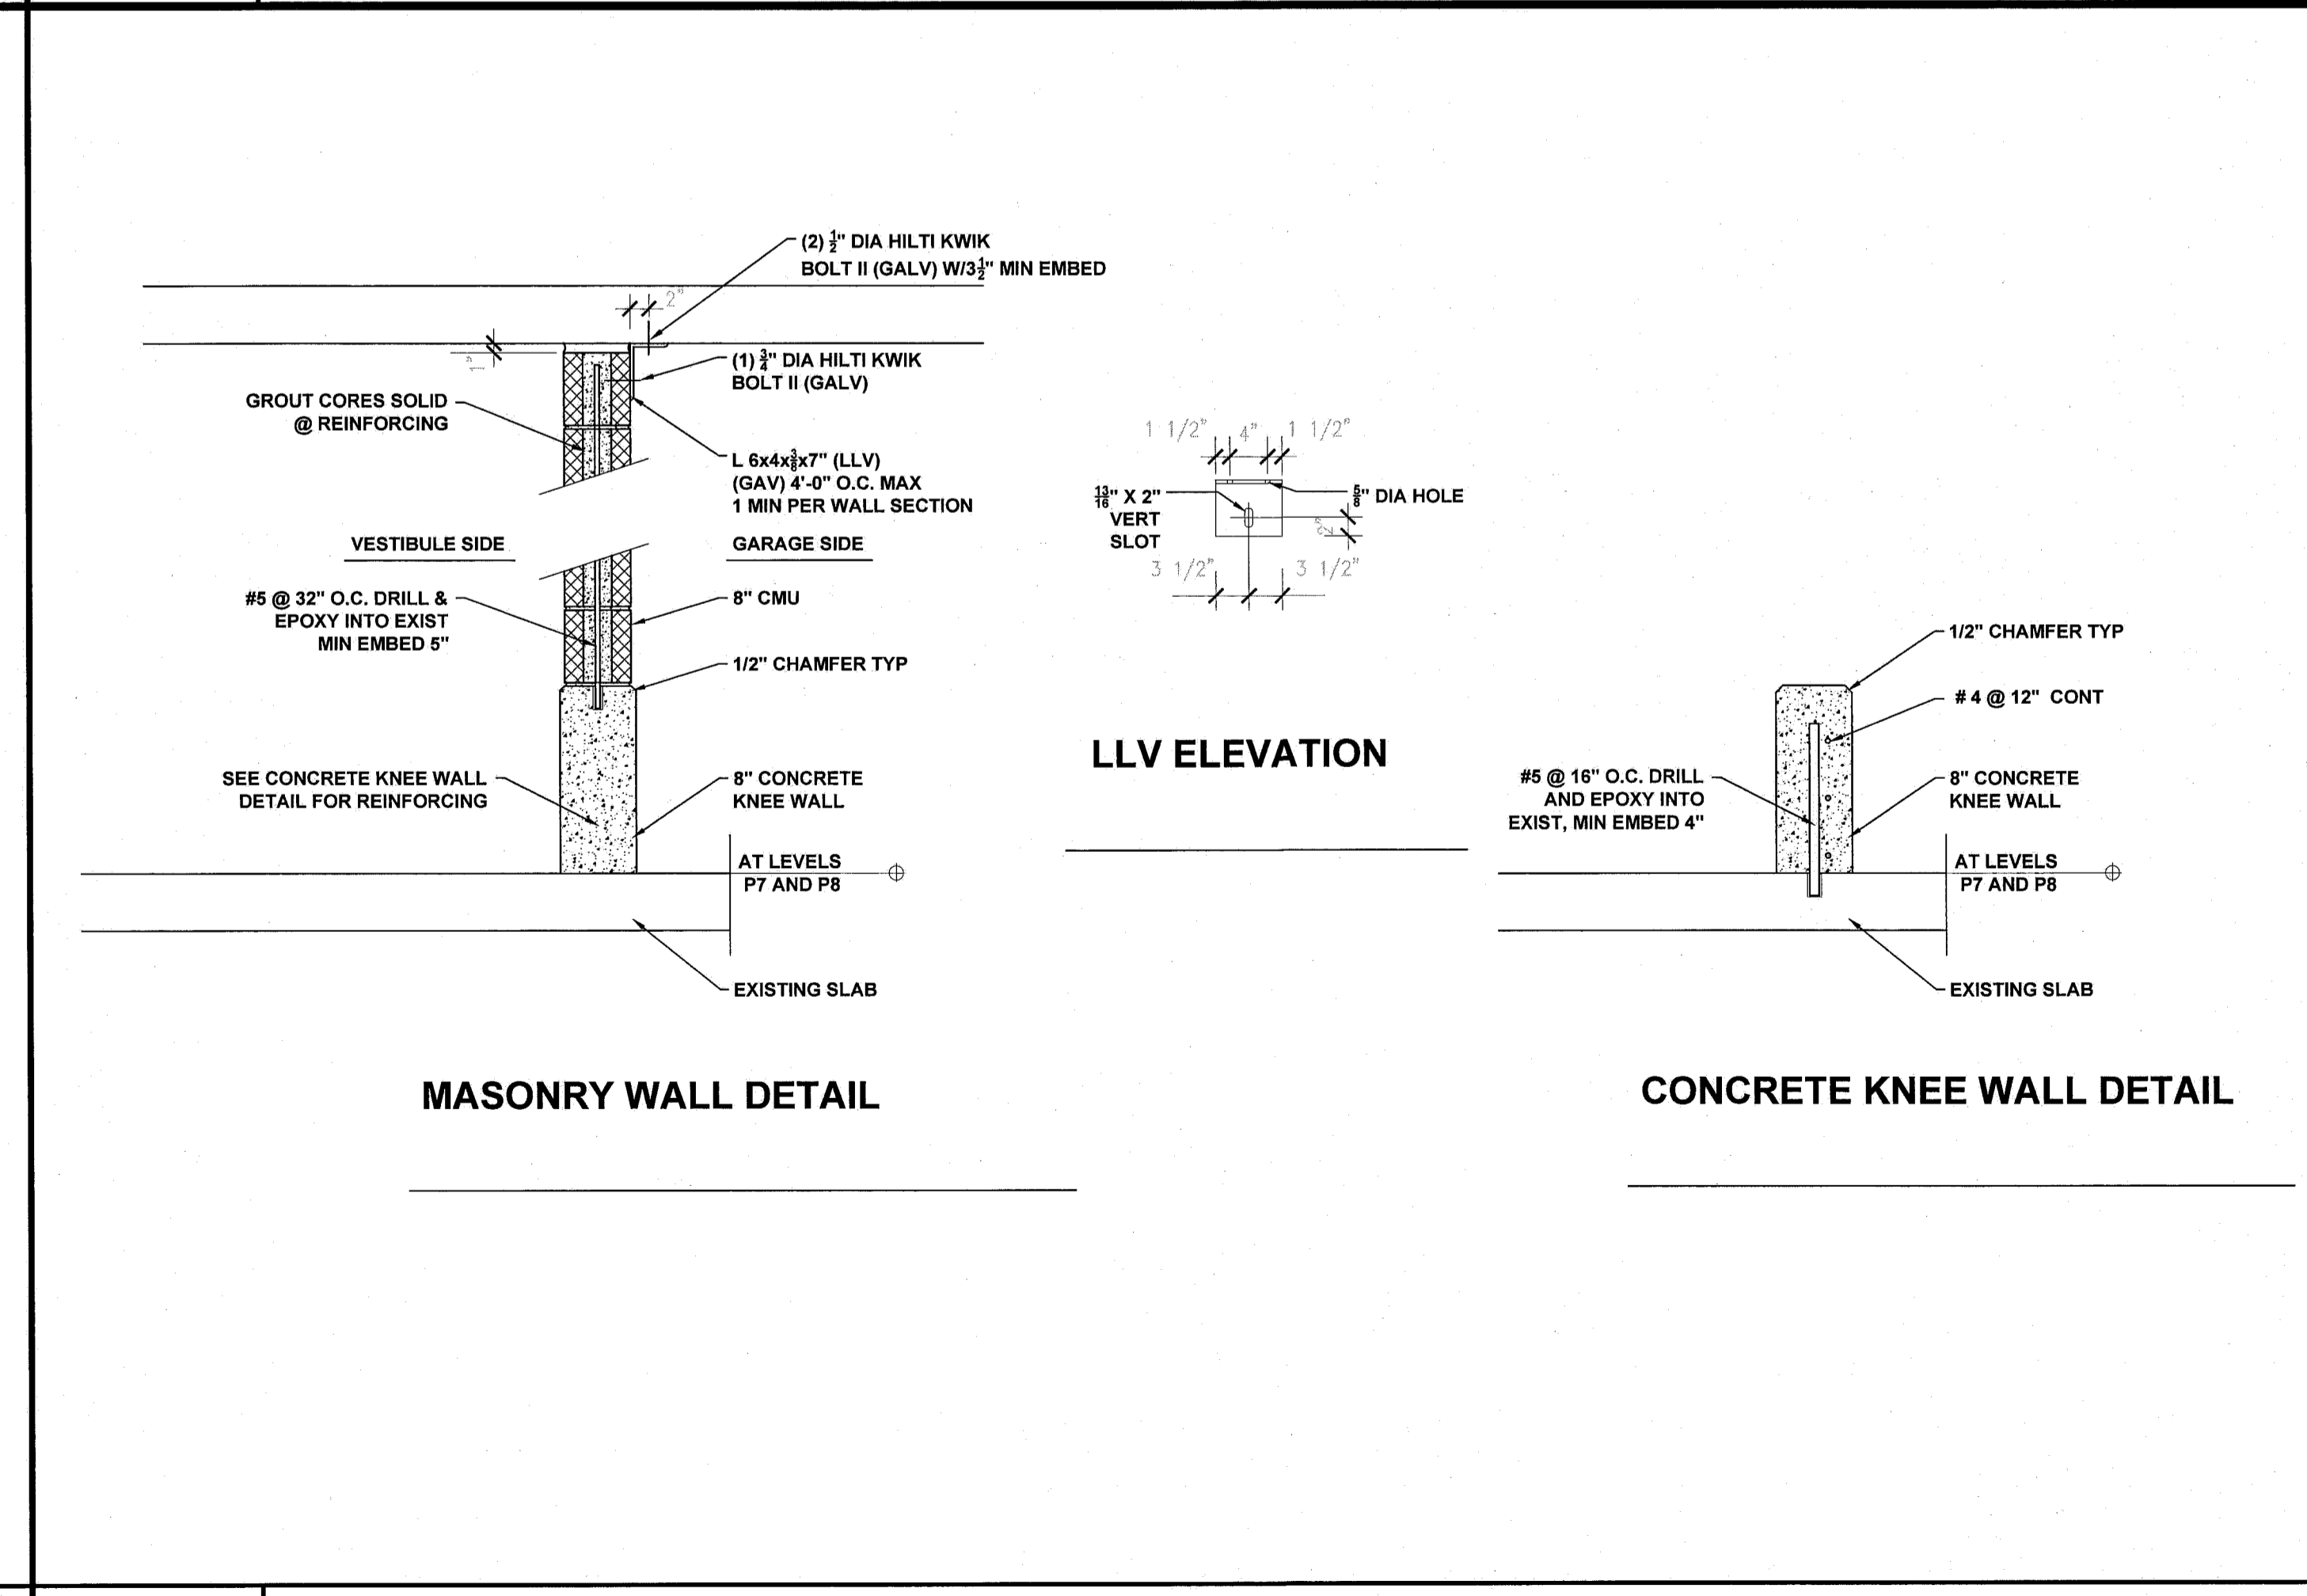

A7 STRUCTURAL DETAILS
3/4" = 1'-0"

REV.	DESCRIPTION

ISSUED FOR CONSTRUCTION
08.03.2011

CURRENT ISSUE STATUS:

LICENSED ARCHITECT
WALTER F. ARSENAULT
No. 2851
STATE OF MAINE

DESIGN GROUP COLLABORATIVE
ARCHITECTURE DESIGN + PLANNING
22 FREE STREET
PORTLAND, MAINE 04101
(207) 699-3300

MAINE MEDICAL CENTER
GILMAN STREET GARAGE VESTIBULES
PORTLAND, MAINE

SCHEDULES & DETAILS

SHEET TITLE:
DATE: 08.03.2011 GRAPHIC SCALE:
SCALE: AS NOTED
PROJECT NO. 112001 SHEET No.
DRAWN BY: WFA
A/E OF RECORD: WFA

A 105