



TYPE NON-RATED
(STC 45) ONE LAYER 1/2" GWB EACH SIDE
ON 3 5/8" METAL STUDS.



NOTE: WHERE A WALL IS USED TO SUPPORT WALL CABINETS OR OTHER HUNG FIXTURES, REDUCE METAL STUD SPACING TO 1'-0" OC, PROVIDE WOOD BLOCKING FOR SUPPORT.

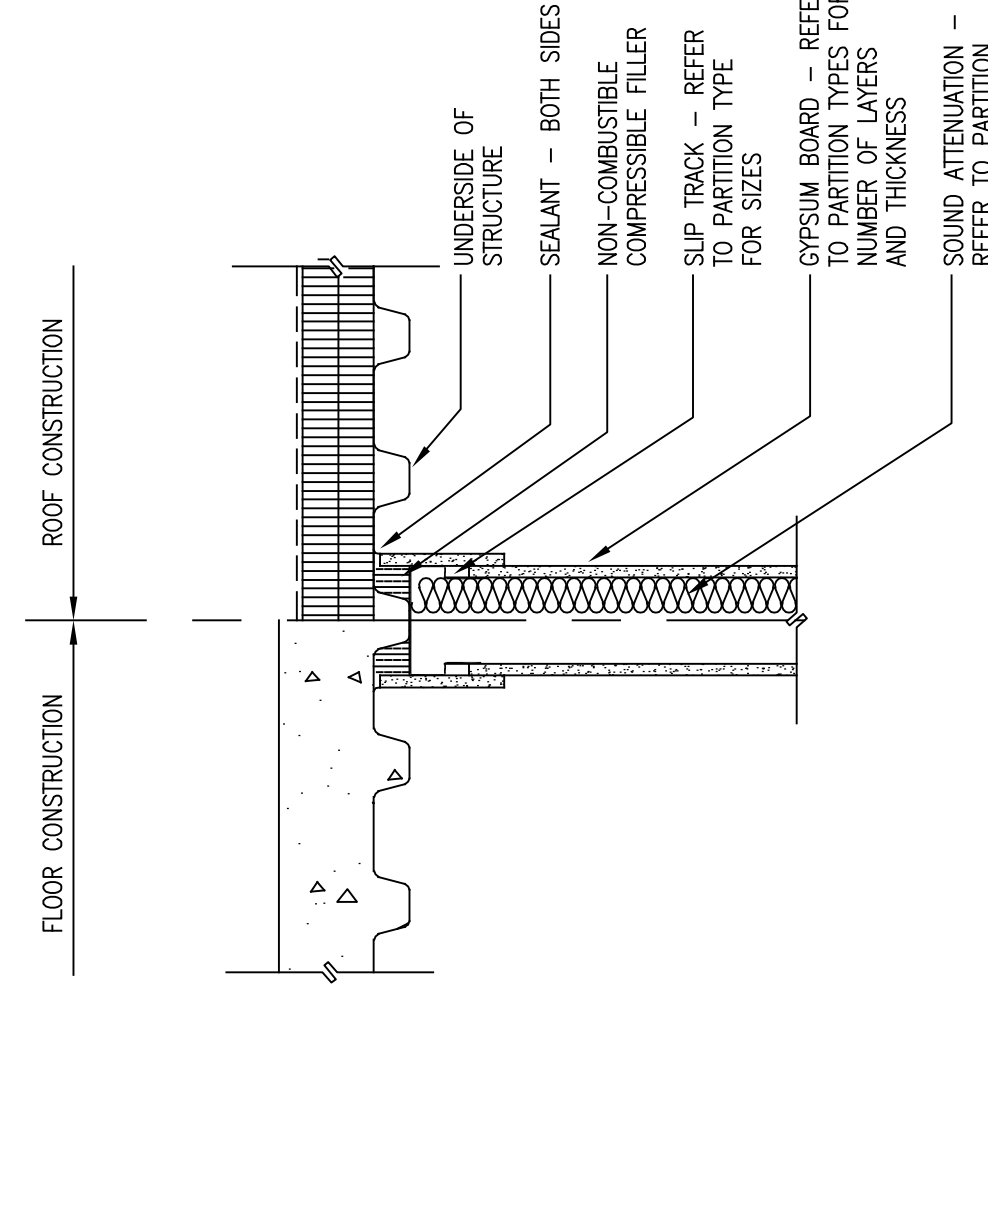

F4 BOTTOM OF WALL DETAIL
SCALE: 1 1/2" = 1'-0"

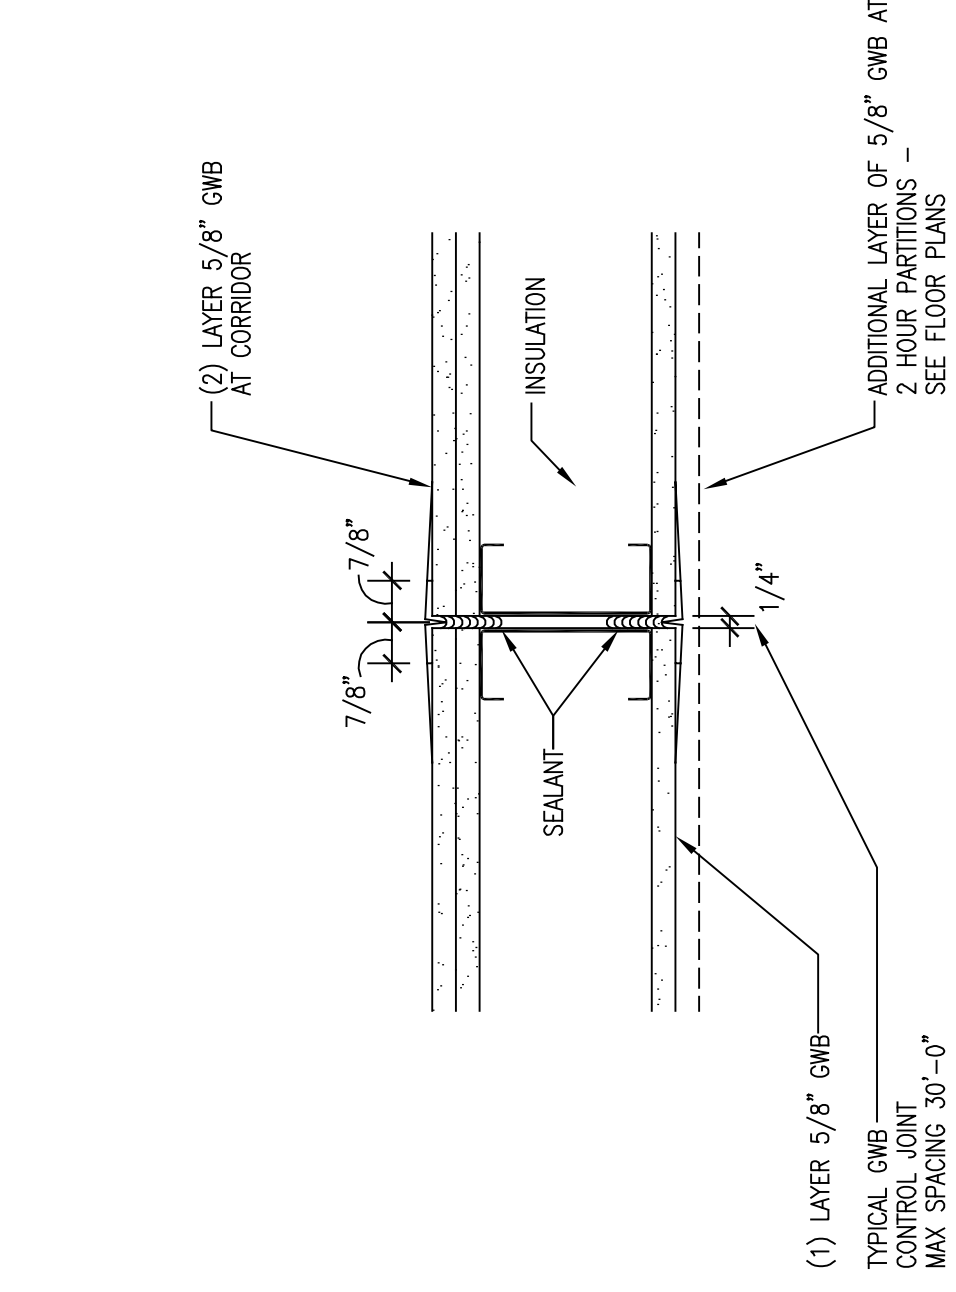

F6 CONTROL JOINT AT CWB

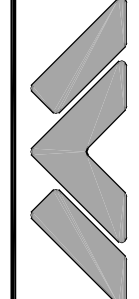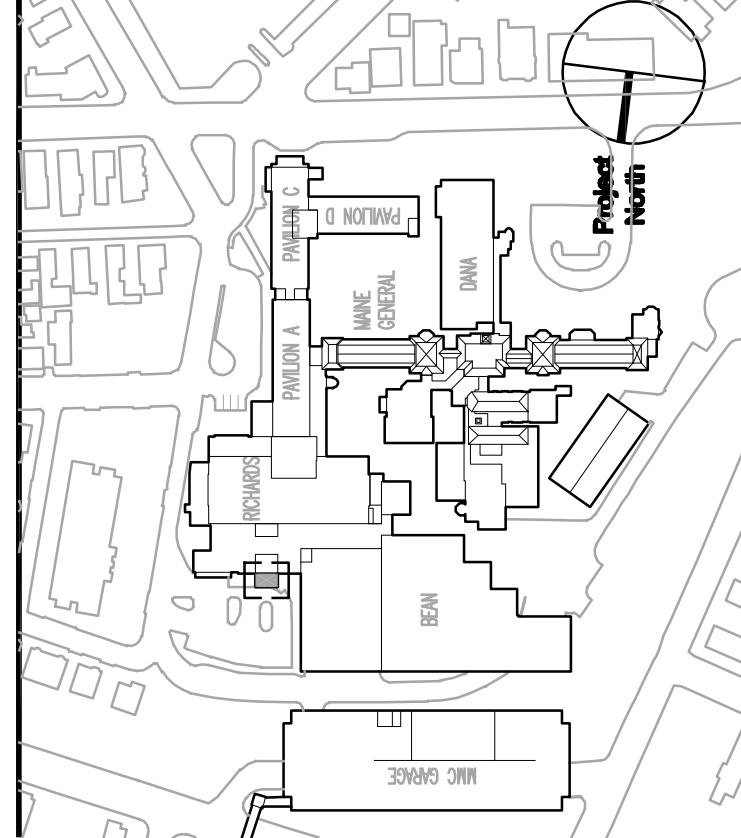[illegible]

Maine Medical Center
ED Pediatric Exam Renovation
Portland, Maine

PARTITION SCHEDULE AND DETAILS



Commission No.	4684	Date Issued	JUNE 22, 2004
Scale	AS SHOWN	Sheet Number	A001
Drawn By			
Approved By			
Filename	4684A001.DWG		