
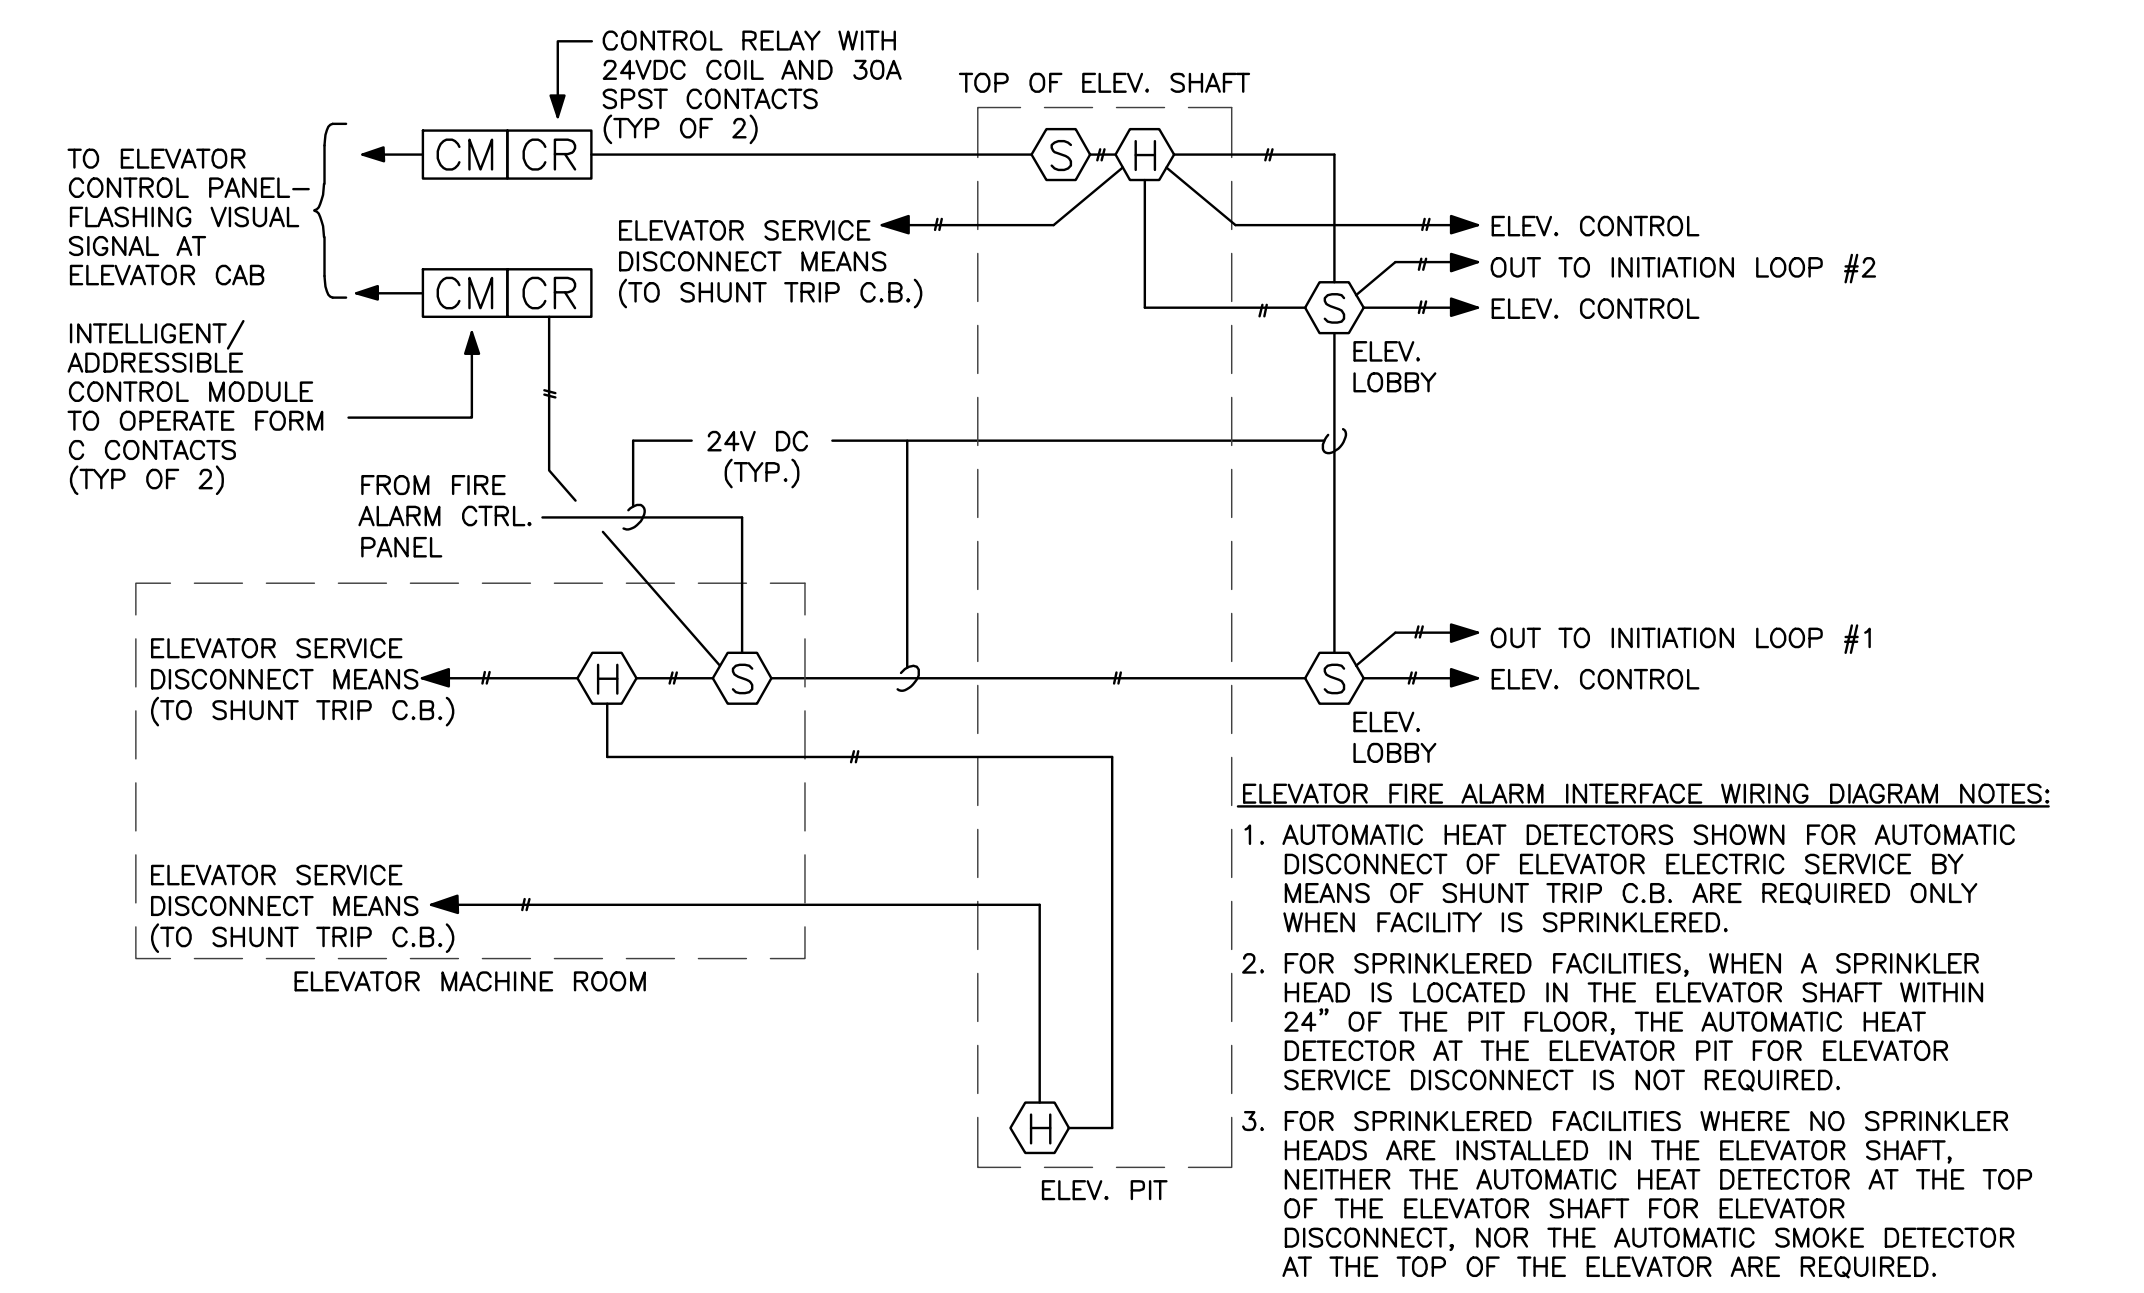
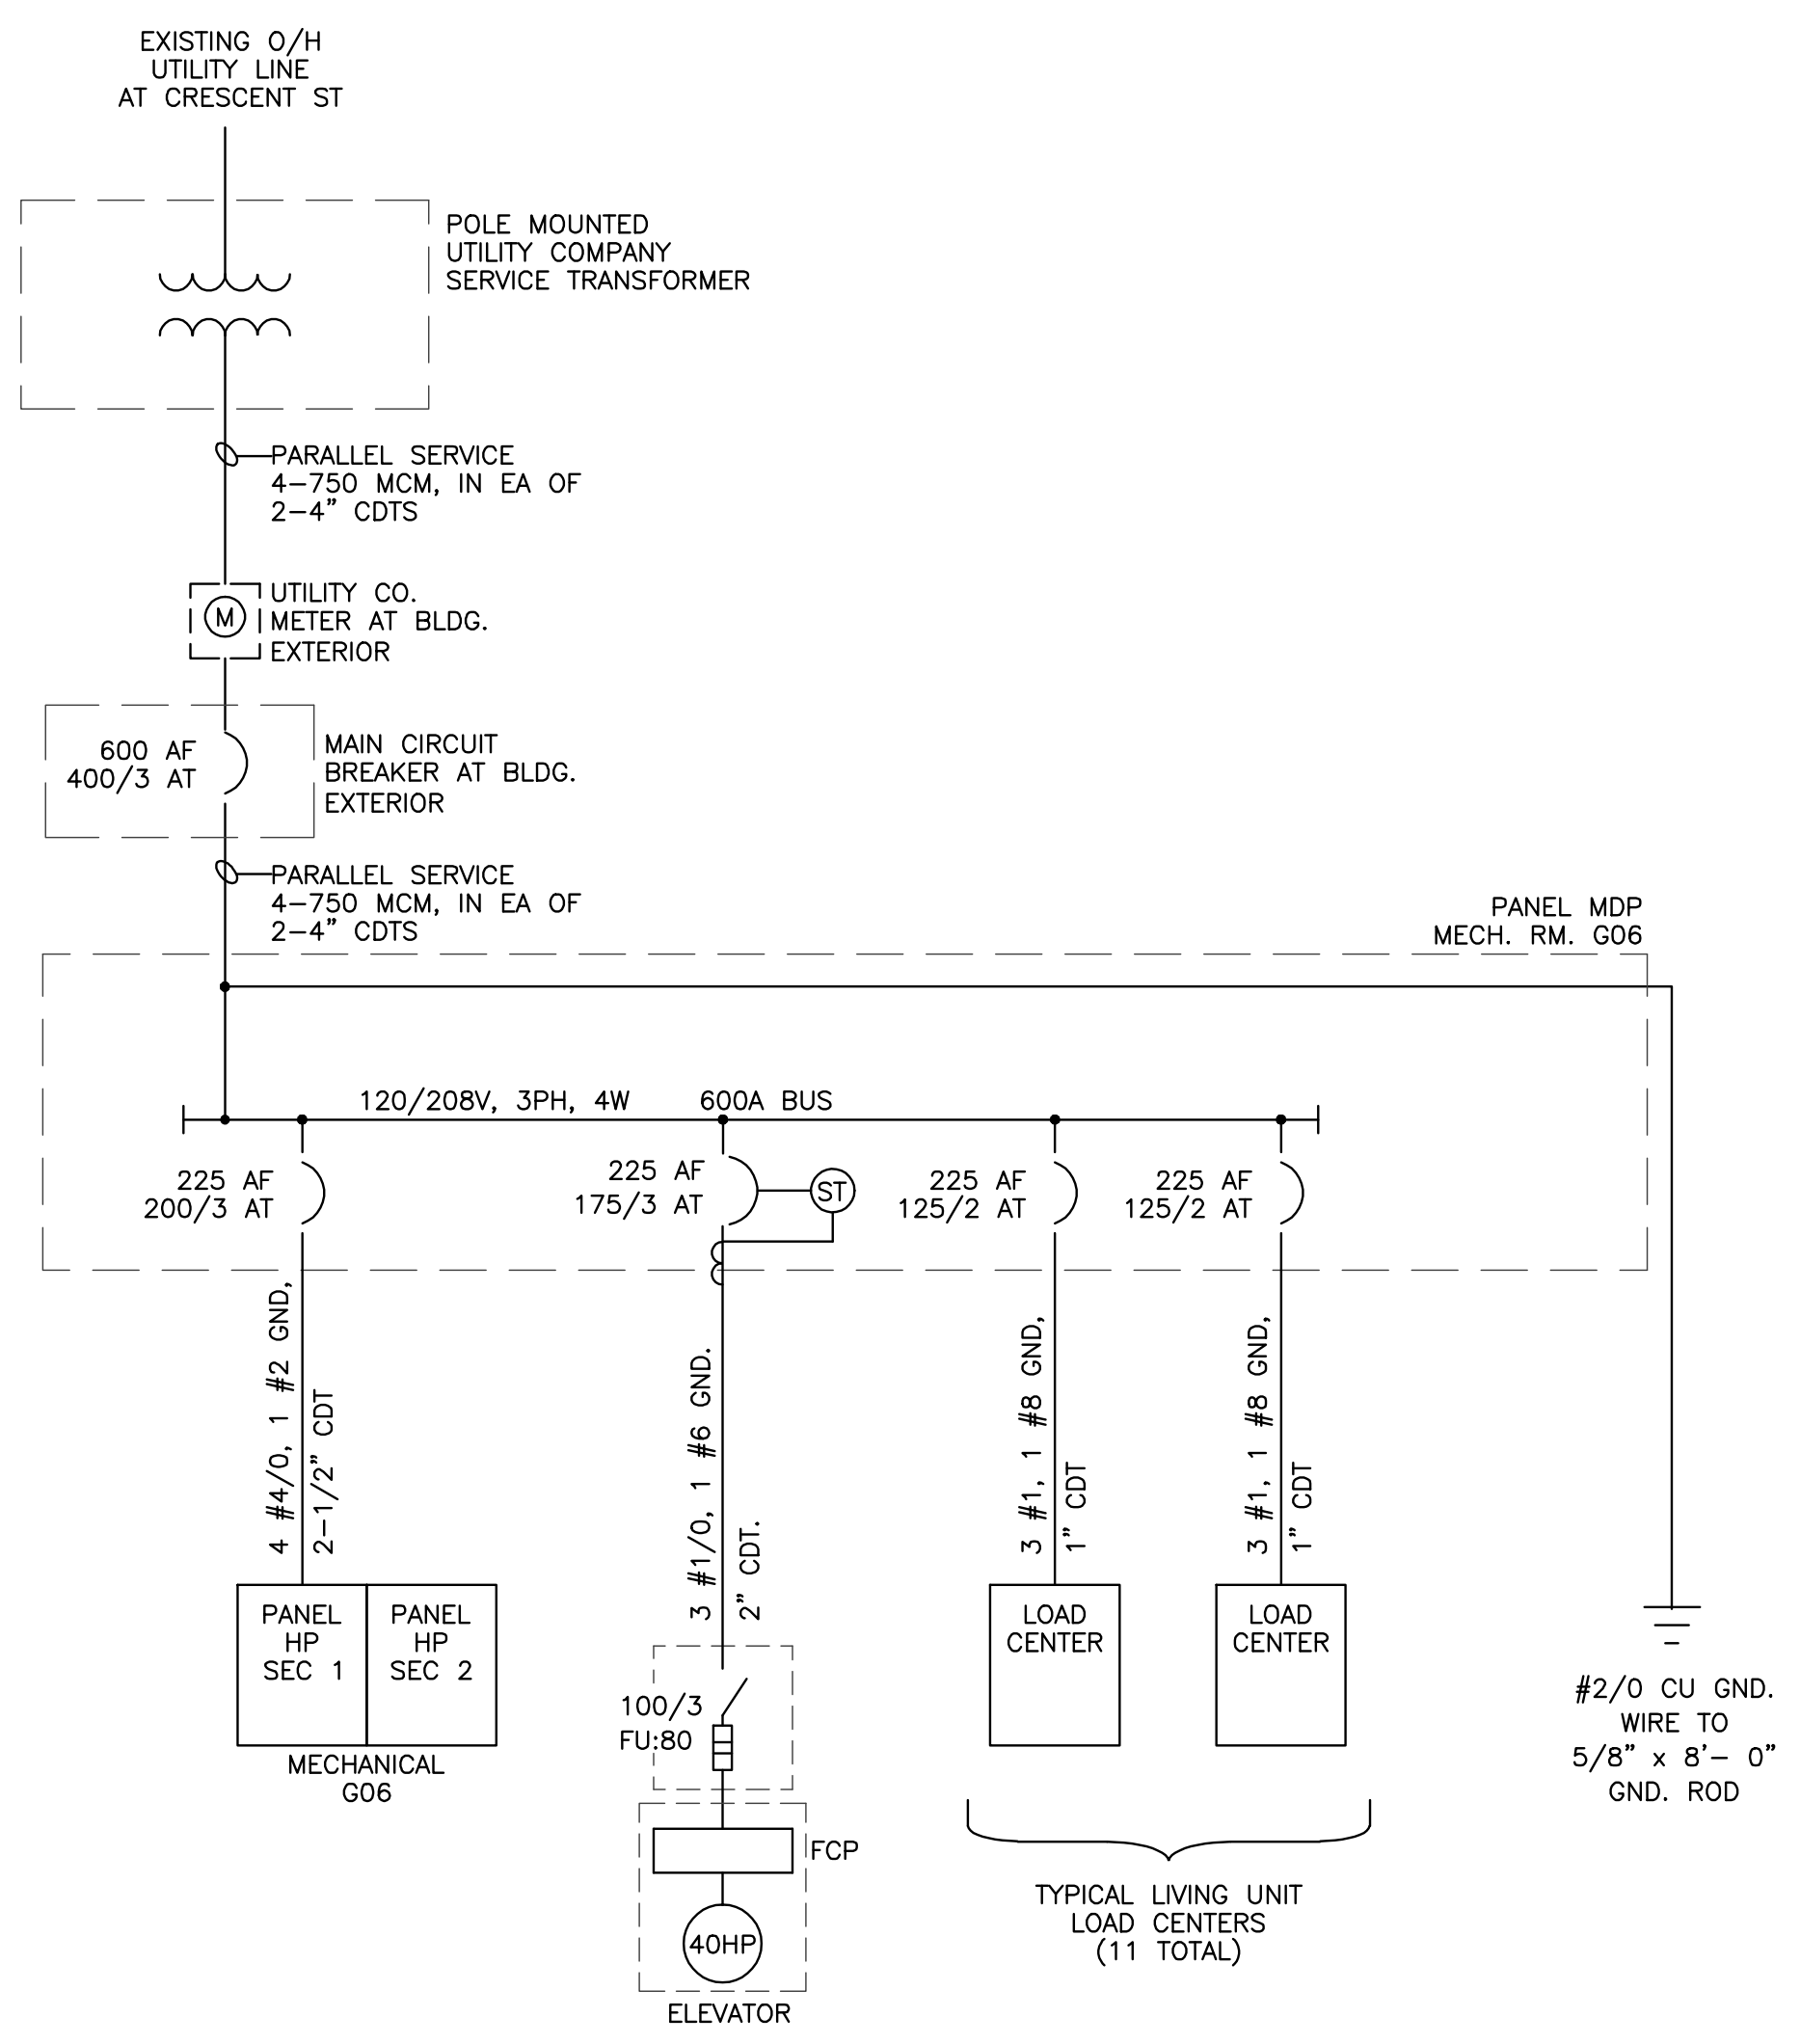


Lawrence E. Bartlett

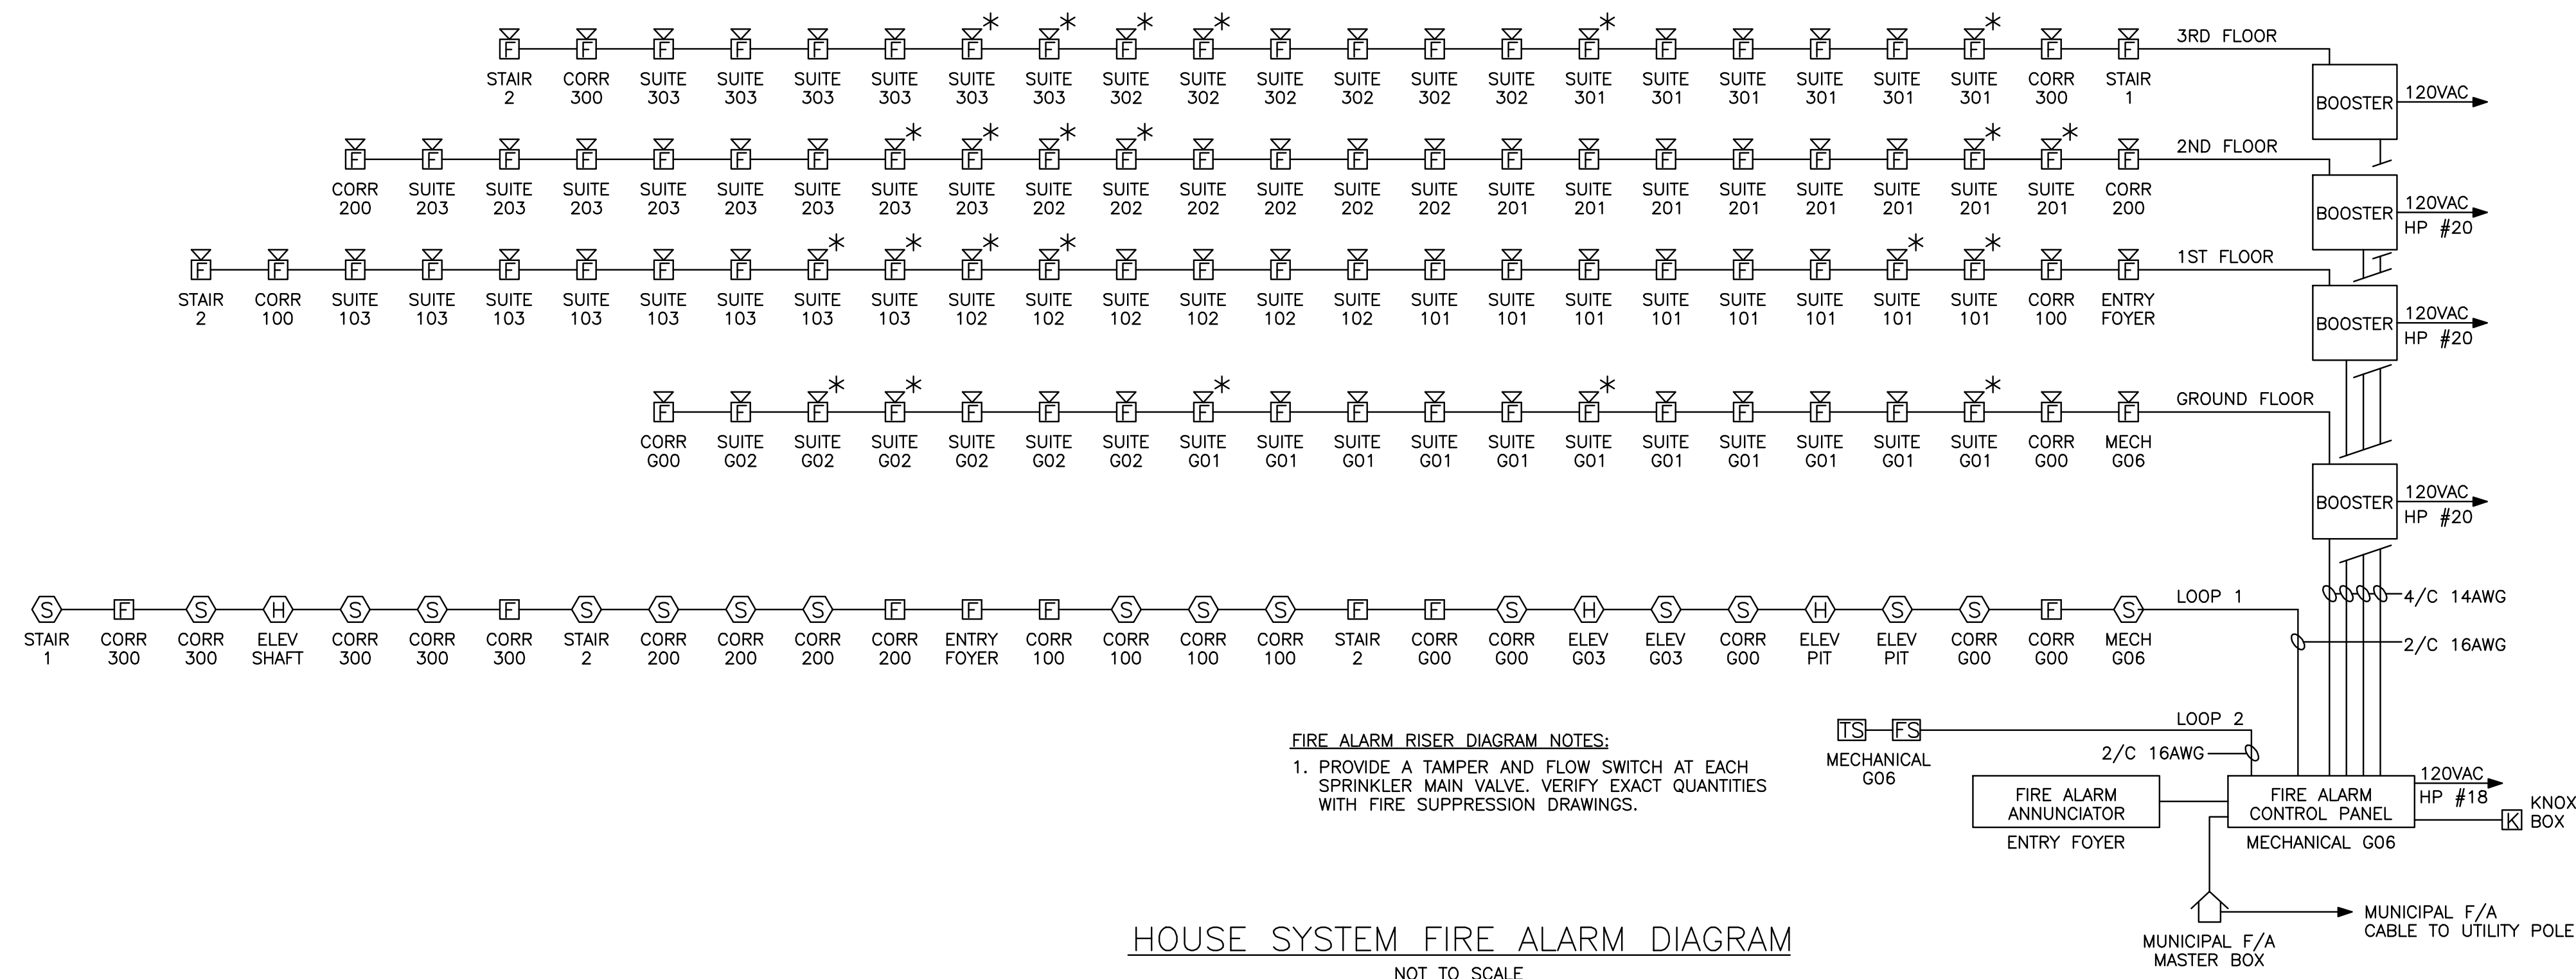

INSTALL DETECTORS AND WIRING IN CONFORMANCE WITH STATE ELEVATOR CODE.
ELEVATOR FIRE ALARM INTERFACE WIRING DIAGRAM
NOT TO SCALE

Crescent Heights Apartment Suites

Portland, Maine

Owner
Crescent Heights LLC

Architect
Winton Scott Architects

Landscape / Civil Engineer
DeLuca-Hoffman Associates, Inc.

Structural Engineer
Becker Structural Eng.

Mechanical Engineer
Mechanical Systems Eng.

Lighting / Electrical Engineer
Bartlett Design

DETAIL SHEETS

ELECTRICAL DIAGRAMS

E3.2
Scale: AS NOTED
MARCH 17, 2009