

© 2018 RYAN SENATORE ARCHITECTURE

FIELD OFFICE FOR
TURNER CONSTRUCTION COMPANY
MAINE MEDICAL CENTER
870 CONGRESS STREET, PORTLAND, MAINE



RYAN SENATORE
ARCHITECTURE
565 CONGRESS STREET
PORTLAND, MAINE 04101
207-650-6414
senatorearchitecture.com

CONSULTANTS:

REVISIONS:

DATE: 16 FEBRUARY 2018

PROJECT No. 1806


DRAWN BY: RRT, RJS

CHECKED BY: RJS


SCALE: AS NOTED

SHEET TITLE:
INTERIOR
ELEVATIONS

A4-0

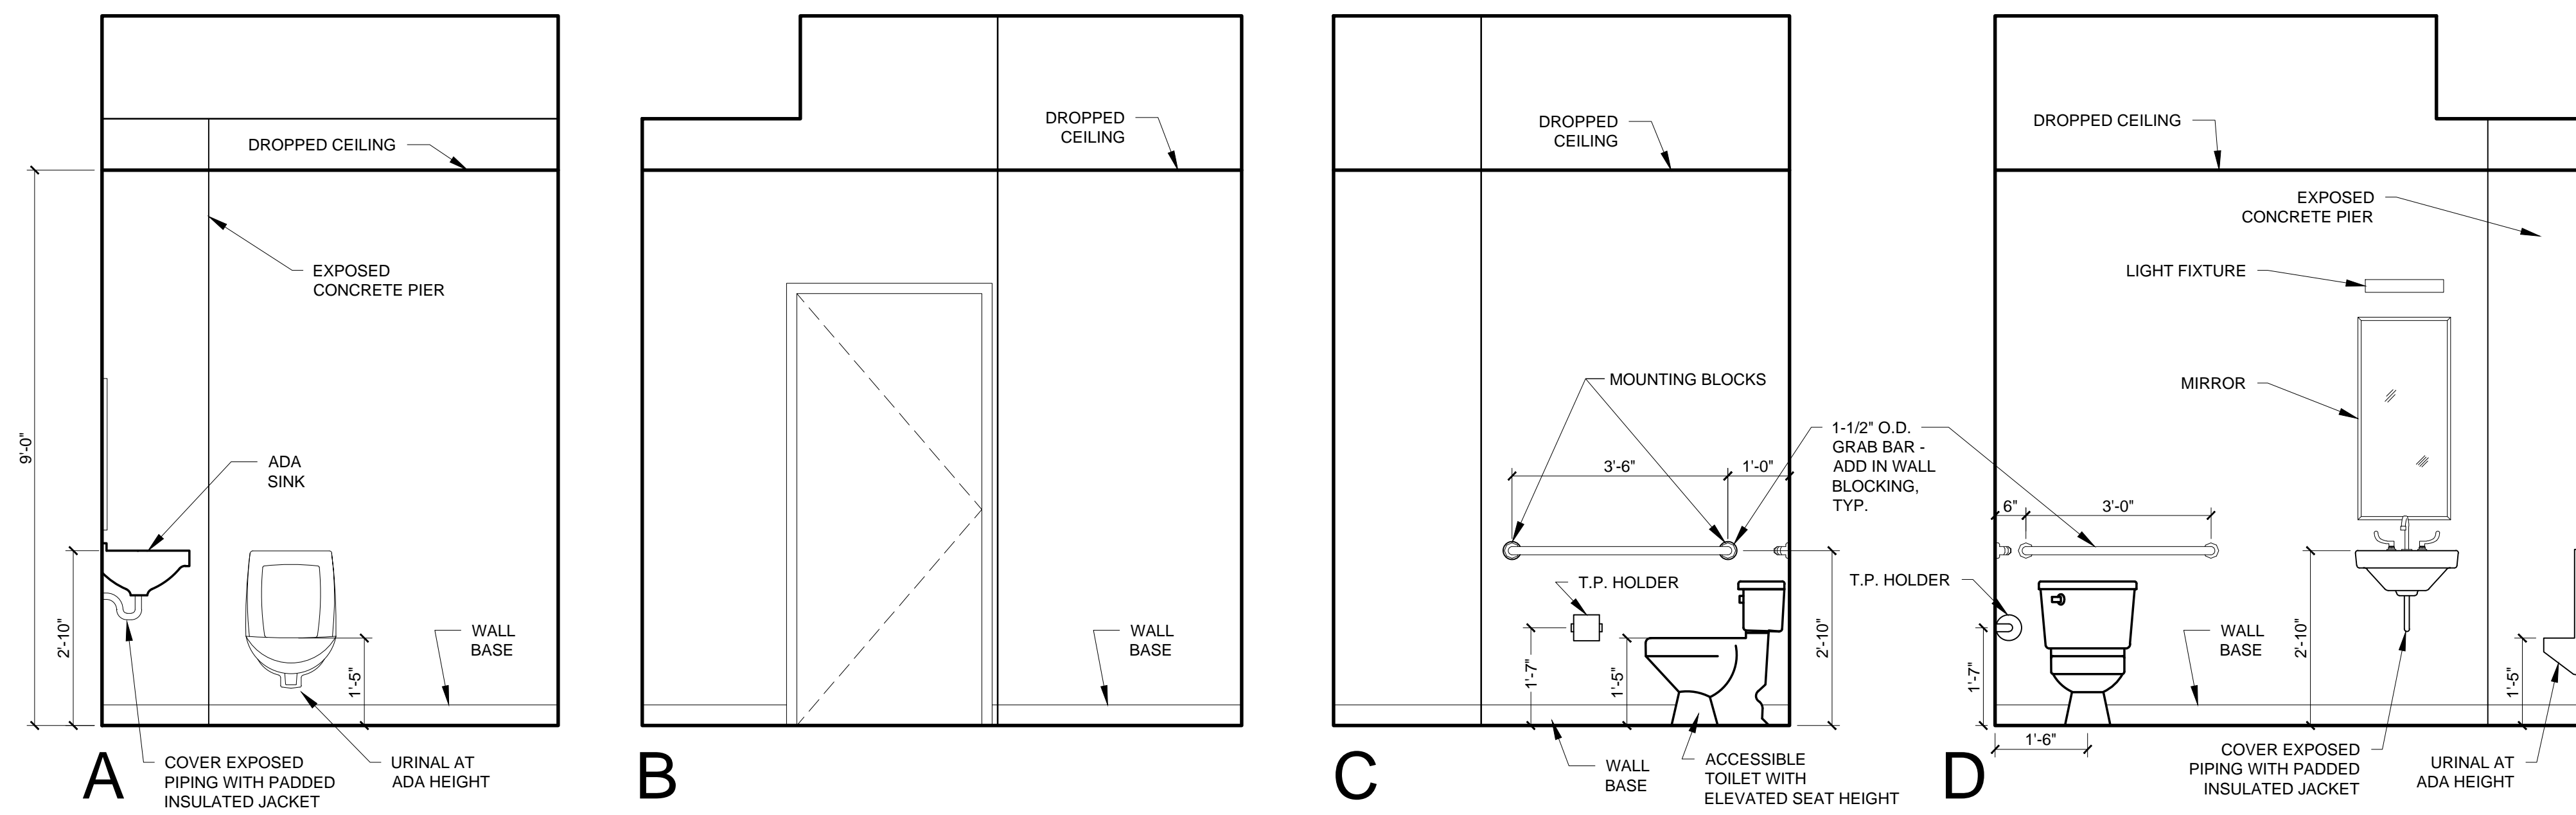

1 MEN'S BATHROOM INTERIOR ELEVATIONS
1/2" = 1'-0"

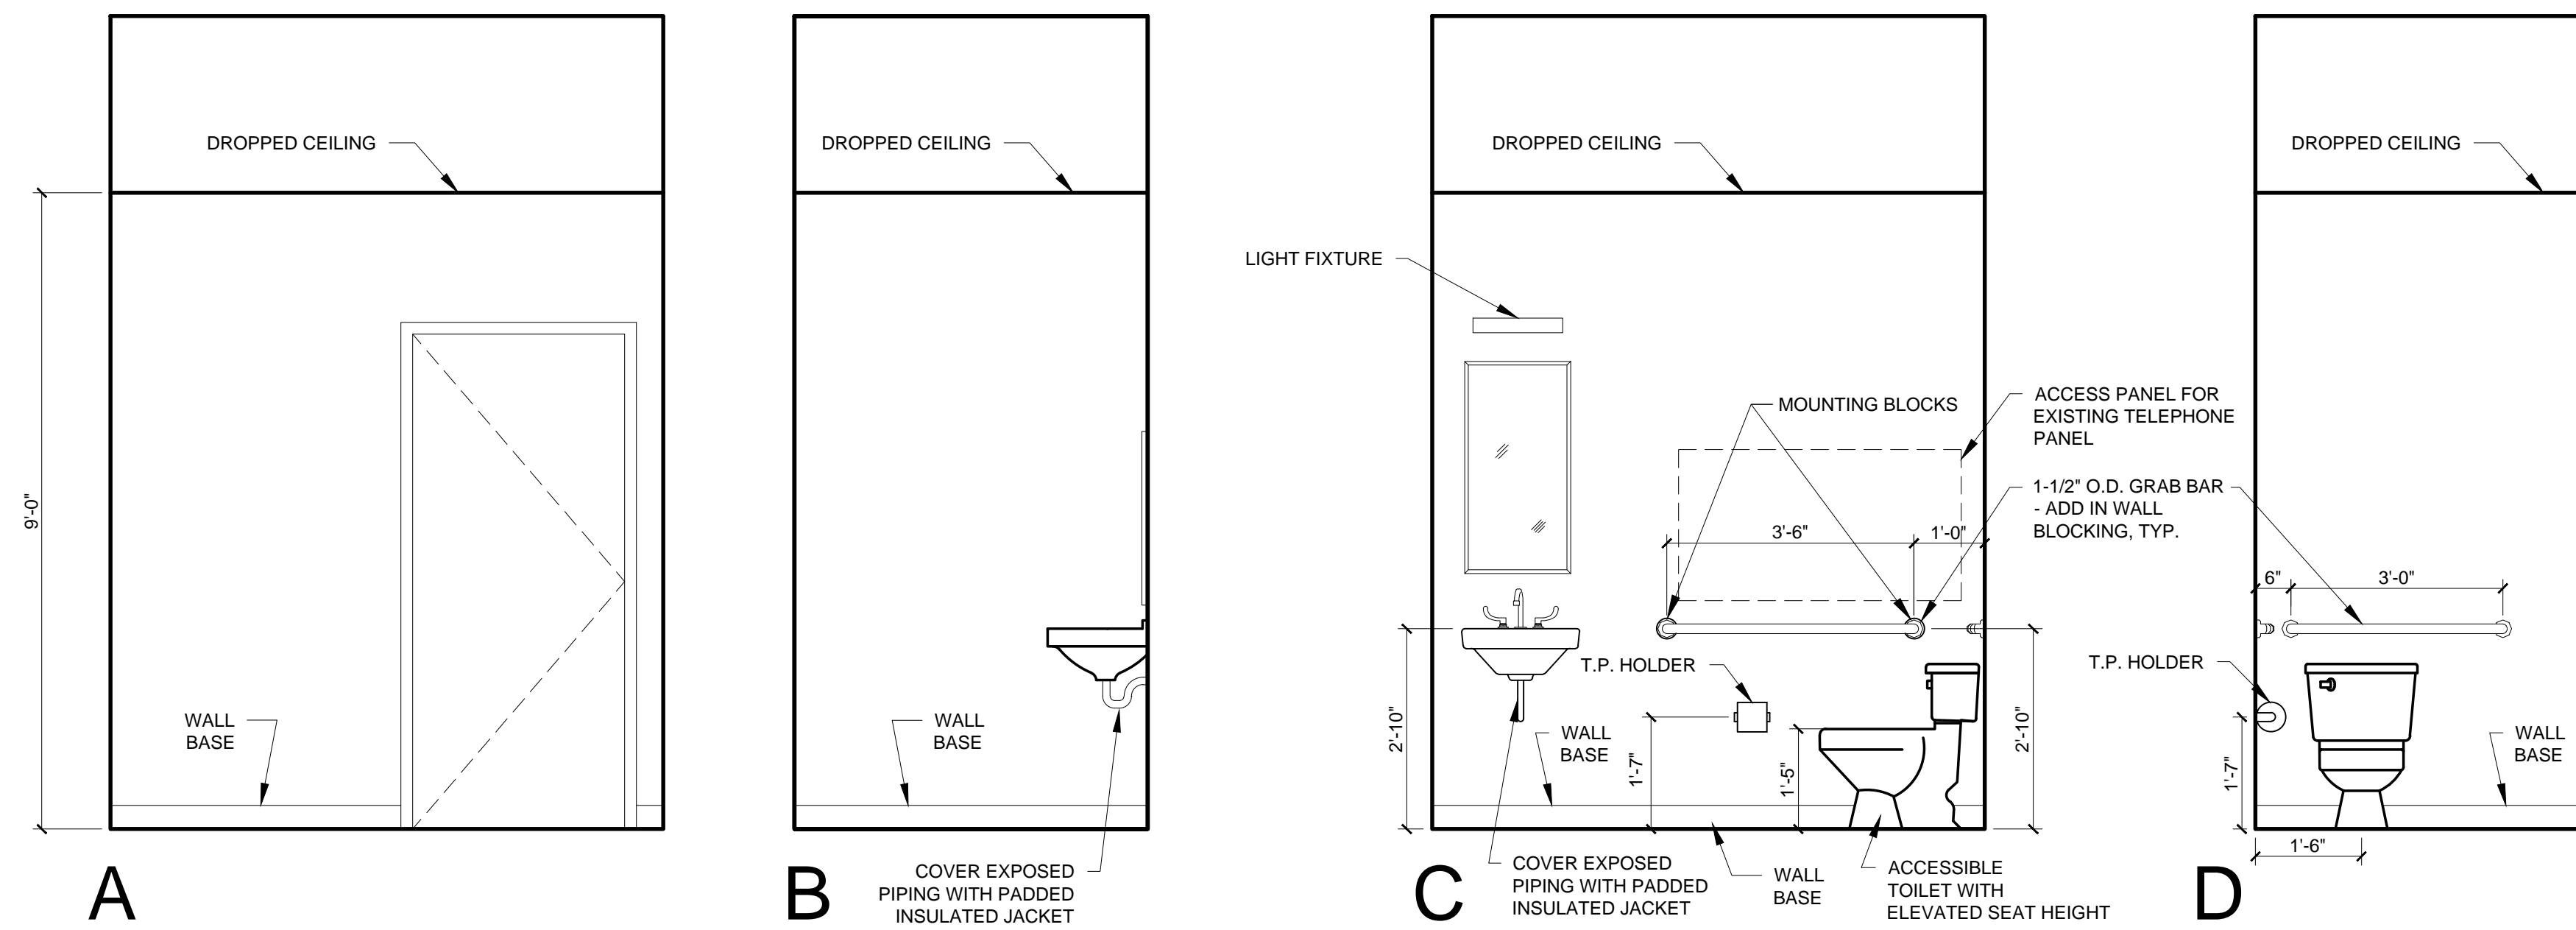

2 MEN'S BATHROOM INTERIOR ELEVATIONS
1/2" = 1'-0"