

© 2018 RYAN SENATORE ARCHITECTURE

FIELD OFFICE FOR  
TURNER CONSTRUCTION COMPANY  
MAINE MEDICAL CENTER  
870 CONGRESS STREET, PORTLAND, MAINE



RYAN SENATORE  
ARCHITECTURE  
565 CONGRESS STREET  
PORTLAND, MAINE 04101  
207-650-6414  
senatorearchitecture.com

CONSULTANTS:

REVISIONS:

DATE: 16 FEBRUARY 2018

PROJECT No. 1806


DRAWN BY: RRT, RJS

CHECKED BY: RJS

SCALE: AS NOTED

SHEET TITLE:  
INTERIOR  
ELEVATIONS

A4-1

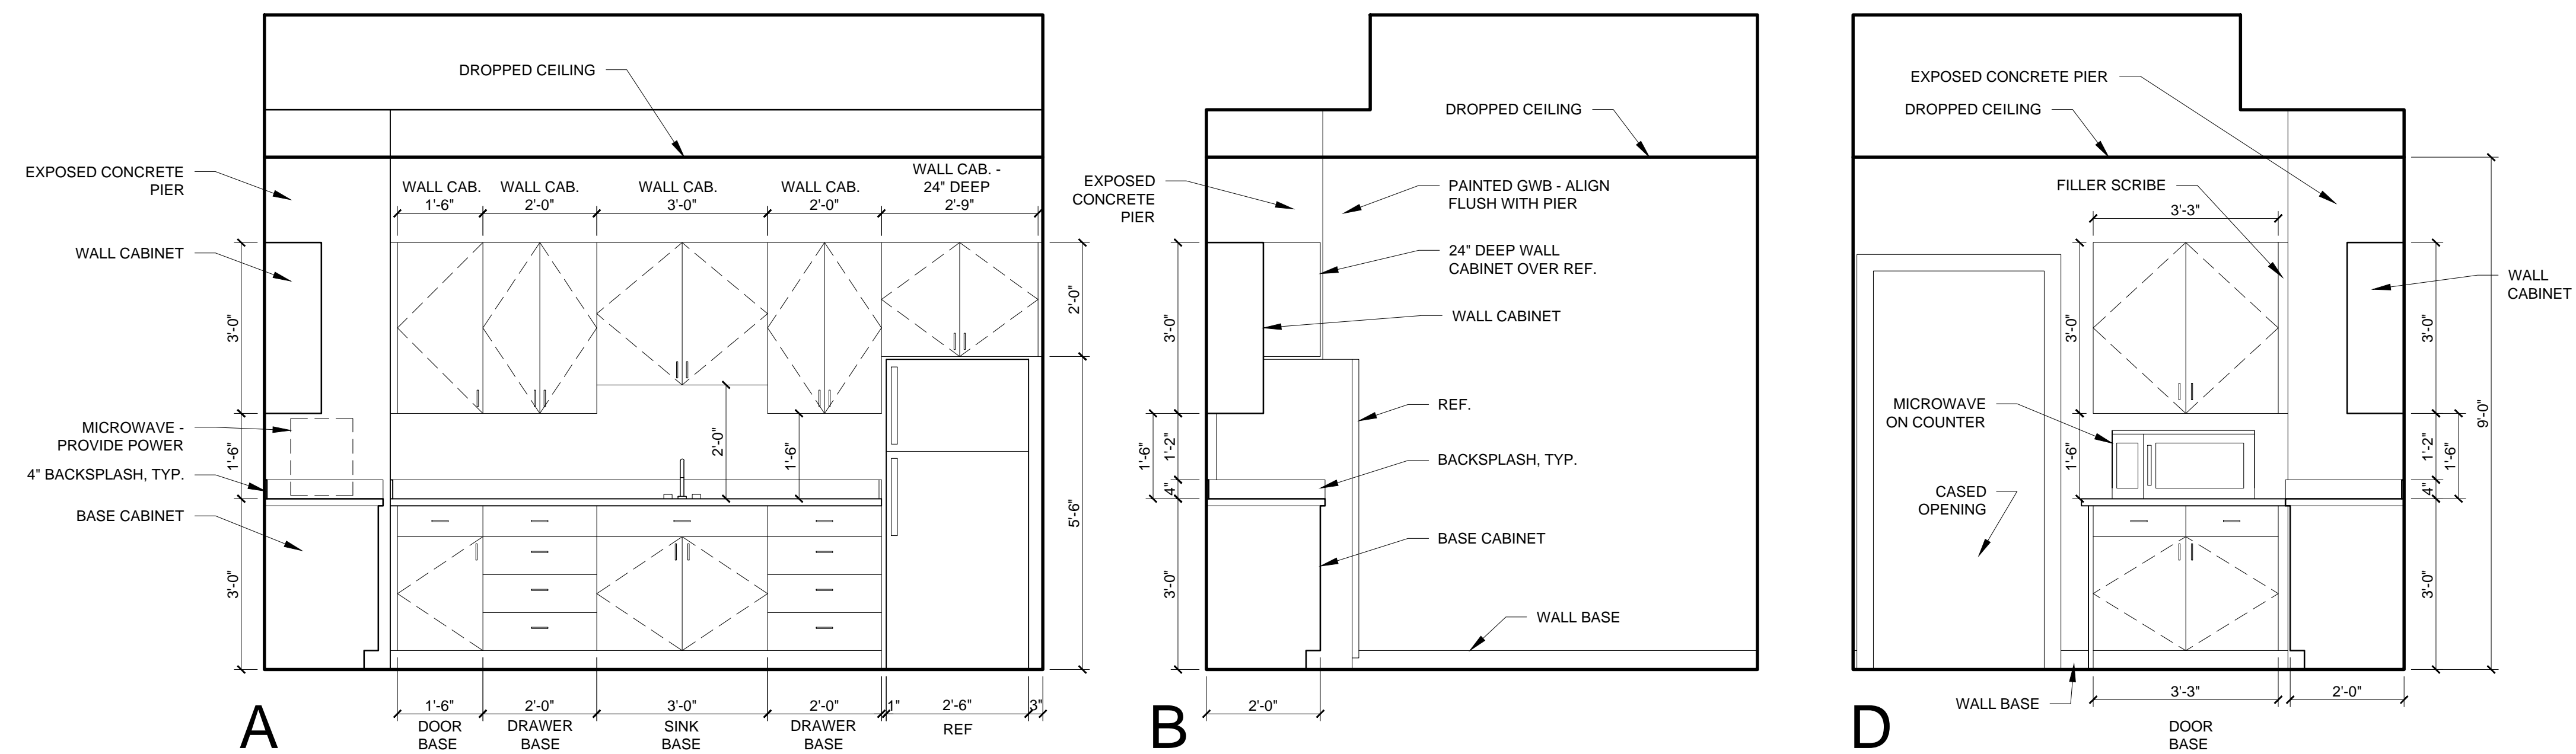

1 KITCHENETTE INTERIOR ELEVATIONS  
1/2" = 1'-0"