


General Notes:  
 1) FOR GENERAL DEMOLITION NOTES, REFER TO GENERAL NOTES ON DRAWING 0202.  
 2) FOR PARTIAL DEMOLITION DUE TO MECHANICAL TIE-INS AT THE MAIN BUILDING AND SOUTH WING, SEE MECH DWGS.  
 3) FOR SITE DEMOLITION AND SALVAGED ITEMS, REFER TO CIVIL DRAWINGS.  
 4) FOR ELECTRICAL AND PLUMBING DEMOLITION, REFER TO ELECTRICAL AND PLUMBING DEMOLITION DWGS.

- KEYED NOTES FOR REMOVAL:**
- 1 REMOVE EXISTING WINDOW AND FRAME IN ITS ENTIRETY (TYP EVERY FLOOR)
  - 2 REMOVE EXISTING JAMB SILL AND HEAD AS REQUIRED TO ACCOMMODATE FIRE SHUTTER
  - 3 REMOVE EXISTING ROOF OF ELEC. VAULT IN ITS ENTIRETY
  - 4 ALTERNATE #7 REMOVE PORTIONS OF ROOF ASSOCIATED ROOFING, REFRAME STRUCTURE AS REQUIRED, SEE STRUCTURAL
  - 5 DEMO IS ASSOCIATED WITH LEVEL BELOW SEE DWG F3/A101
  - 6 REMOVE EXISTING ROOFING, RELOCATE ROOF DRAINS AS REQ'D
  - 7 EXISTING TRANSFORMER TO BE RELOCATED SEE MEP DWGS
  - 8 REMOVE AND RELOCATE EXISTING SITE FURNITURE
  - 9 REMOVE EXISTING WINDOW
  - 10 REMOVE DOOR AND FRAME IN ITS ENTIRETY
  - 11 REMOVE EXISTING ELEC. VAULT IN ITS ENTIRETY


MARK	ISSUE DATE	DESCRIPTION
<b>FOR PERMIT ONLY NOT FOR CONSTRUCTION</b>		
PERMIT	09/24/04	PERMIT SET - NOT FOR CONSTRUCTION
Issue Log		

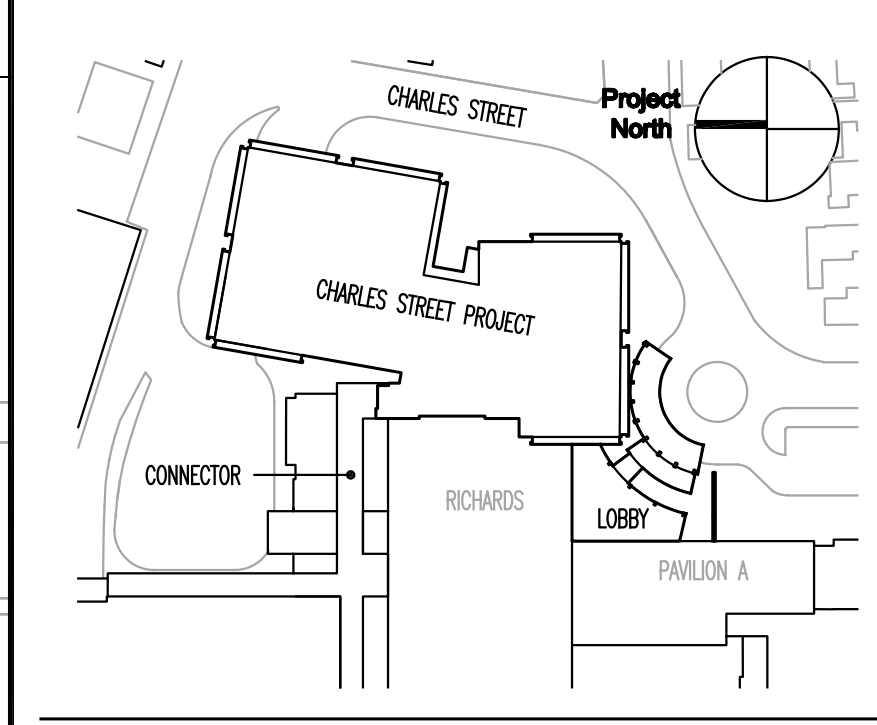

**TRO**  
 ARCHITECTURE  
 PLANNING  
 ENGINEERING  
 INTERIOR DESIGN  
 The Ritchie Organization  
 80 Bridge Street  
 Newton, MA 02459-1194  
 617-552-8100

**Maine Medical Center**  
 Charles Street Project  
 Portland, Maine MMC Project No. 21841

**RICHAHRDS  
 GROUND AND FIRST FLOOR  
 DEMOLITION PLANS**

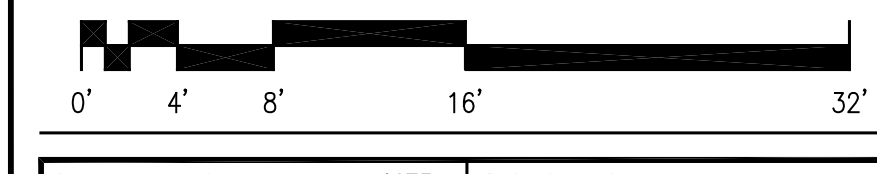

Commission No.	4673	Date Issued	
Scale	1/8" = 1'-0"	Sheet Number	
Drawn By	JVN		
Approved By	BS		
Filename	4673A101.dwg		
Copyright © 2004	The Ritchie Organization		

**A101**

**F3**  
 GROUND FLOOR  
 DEMOLITION PLAN  
 SCALE: 1/8" = 1'-0"

**F5**  
 FIRST FLOOR  
 DEMOLITION PLAN  
 SCALE: 1/8" = 1'-0"