


**General Notes:**

- 1) FOR GENERAL DEMOLITION NOTES, REFER TO GENERAL NOTES ON DRAWING 0202.
- 2) FOR PARTIAL DEMOLITION DUE TO MECHANICAL TIE-INS AT THE MAIN BUILDING AND SOUTH WING, SEE MECH DWGS.
- 3) FOR SITE DEMOLITION AND SALVAGED ITEMS, REFER TO CIVIL DRAWINGS.
- 4) FOR ELECTRICAL AND PLUMBING DEMOLITION, REFER TO ELECTRICAL AND PLUMBING DEMOLITION DWGS.

**KEYED NOTES FOR REMOVAL:**

- 1 REMOVE EXISTING WINDOW AND FRAME IN ITS ENTIRETY (TYP EVERY FLOORS)
- 2 REMOVE EXISTING JAMB SILL AND HEAD AS REQUIRED TO ACCOMMODATE FIRE SHUTTER


MARK	ISSUE DATE	DESCRIPTION
<b>FOR PERMIT ONLY NOT FOR CONSTRUCTION</b>		
PERMIT	09/24/04	PERMIT SET - NOT FOR CONSTRUCTION
Issue Log		

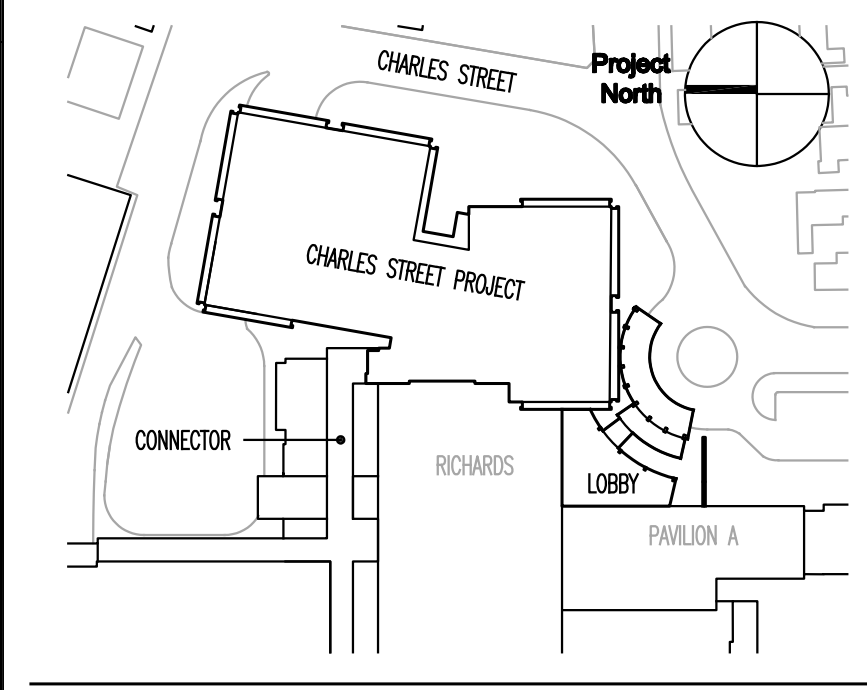

**TRO**  
**ARCHITECTURE**  
**PLANNING**  
**ENGINEERING**  
**INTERIOR DESIGN**  
 The Ritchie Organization  
 80 Bridge Street  
 Newton, MA 02459-1194  
 617-552-8100

**Maine Medical Center**  
 Charles Street Project  
 Portland, Maine MMC Project No. 21841

**FOURTH AND FIFTH FLOOR DEMOLITION PLANS**

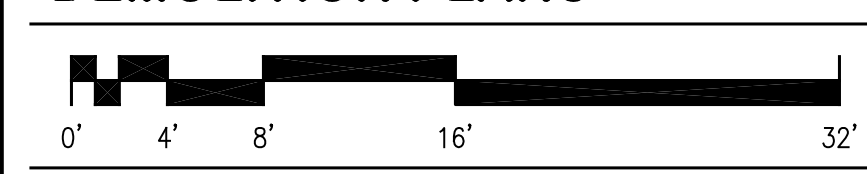

Commission No.	4673	Date Issued	
Scale	1/8" = 1'-0"	Sheet Number	<b>A103</b>
Drawn By	JW		
Approved By	JW		
Filename	4673A103.dwg		
Copyright	© 2004 The Ritchie Organization		