

General Notes:

P:\Maine Medical\4673 Charles St Proj\DD\Cad\Misc\Design\Interiors\SEC@NURSESTATION1.dwg

1 SOFFIT DETAIL AT NURSES STATION  
SCALE: NTS


P:\Maine Medical\4673 Charles St Proj\DD\Cad\Misc\Design\Interiors\SEC@RMENTRY.dwg

2 SECTION AT ROOM ENTRY  
SCALE: NTS

FOR PERMIT ONLY  
NOT FOR CONSTRUCTION

PERMIT 09/24/04 PERMIT SET - NOT FOR CONSTRUCTION

Issue Log

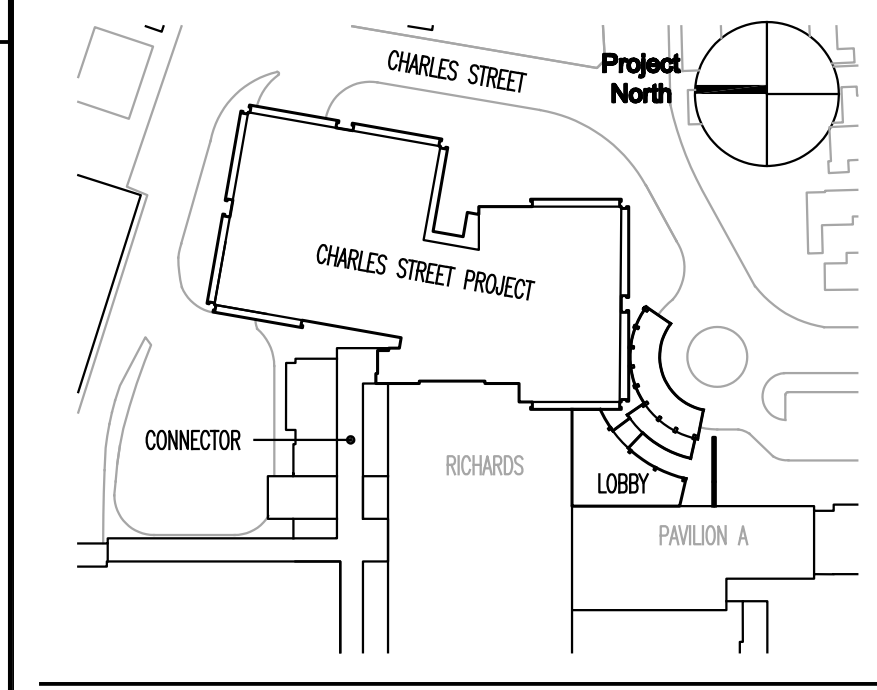

**TRO**  
ARCHITECTURE  
PLANNING  
ENGINEERING  
INTERIOR DESIGN

The Ritchie Organization  
80 Bridge Street  
Newton, MA 02459-1194  
617-552-6900

**Maine Medical Center**  
Charles Street Project  
Portland, Maine MMC Project No. 21841

Drawing Title  
**CEILING DETAILS**

Commission No.	4673	Date Issued	
Scale	AS NOTED	Sheet Number	
Drawn By	RP		
Approved By	TML		
Filename	4673A312		
Copyright © 2004	The Ritchie Organization		

**A312**