


FOR PERMIT ONLY  
NOT FOR CONSTRUCTION

PERMIT 09/24/04 PERMIT SET - NOT FOR CONSTRUCTION

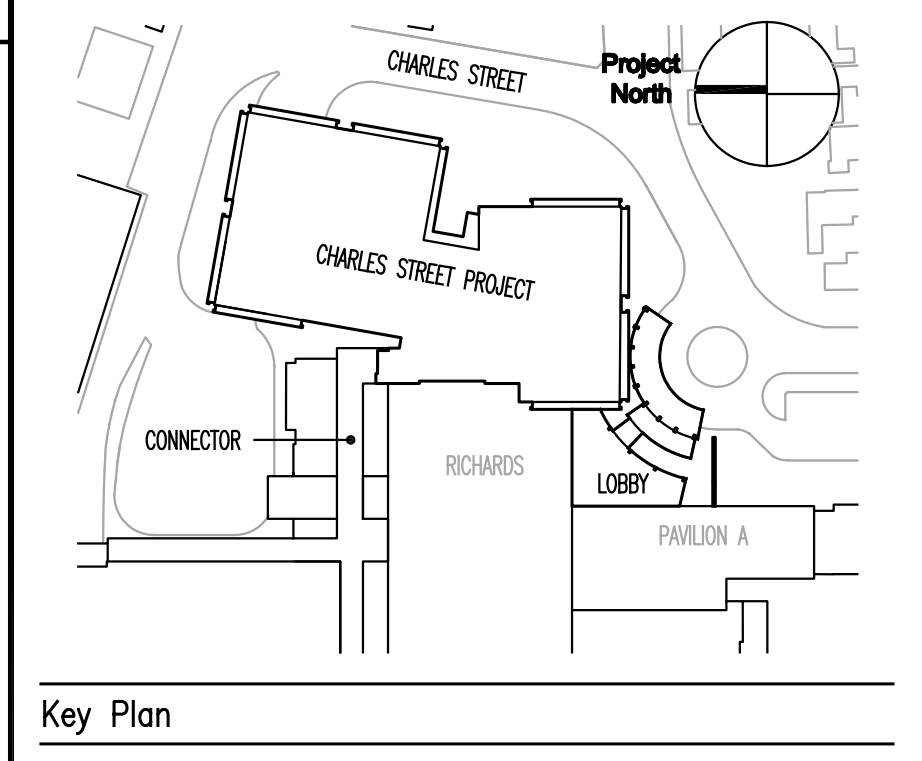

**TRO**  
ARCHITECTURE  
PLANNING  
ENGINEERING  
INTERIOR DESIGN

The Ritchie Organization  
80 Bridge Street  
Newton, MA 02459-1196  
617-552-9100

**Maine Medical Center**  
Charles Street Project  
Portland, Maine MMC Project No. 21841

Drawing Title  
**MISCELLANEOUS DETAILS**

Commission No. 4673 Date Issued  
Scale AS NOTED Sheet Number  
Drawn By JLV  
Approved By TML  
Filename 4673A600.dwg  
Copyright © 2004 The Ritchie Organization

**A600**