


FOR PERMIT ONLY
NOT FOR CONSTRUCTION

MARK ISSUE DATE DESCRIPTION
PERMIT 09/24/04 PERMIT SET - NOT FOR CONSTRUCTION
Issue Log

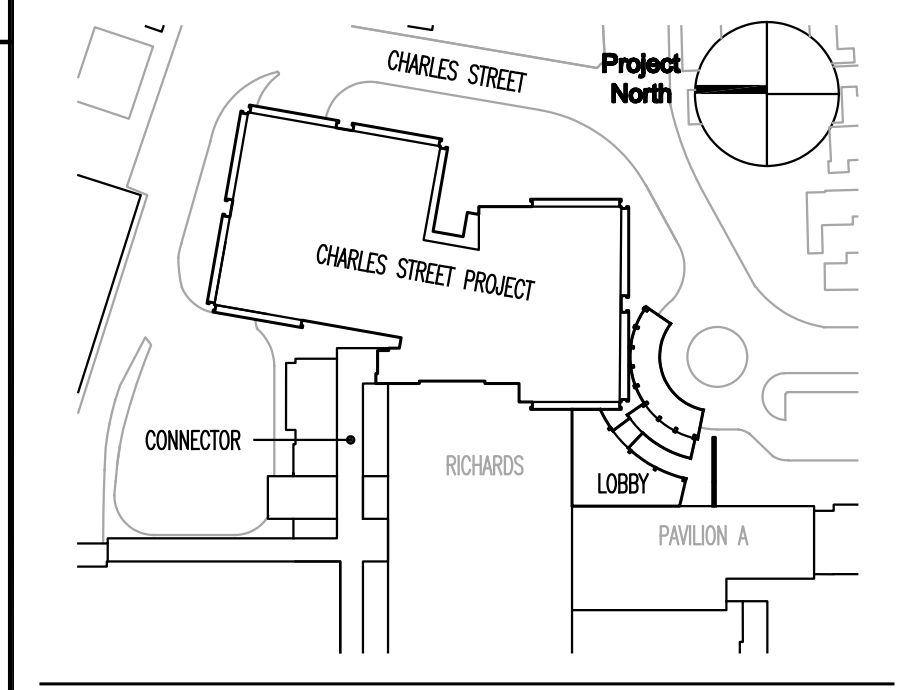

TRO
ARCHITECTURE
PLANNING
ENGINEERING
INTERIOR DESIGN

The Ritchie Organization
80 Bridge Street
Newton, MA 02459-1196
617-552-9100

Maine Medical Center
Charles Street Project
Portland, Maine MMC Project No. 21841

Drawing Title
**SECOND FLOOR
INTERIOR ELEVATIONS
SHEET 1**

Commission No. 4673 Date Issued
Scale AS NOTED Sheet Number
Drawn By JMV
Approved By TML
Filename 4673A702.1.dwg
Copyright © 2004 The Ritchie Organization

A702.1