




1 SUB-STERILE #2056A-PO
SCALE: 3/8" = 1'-0"

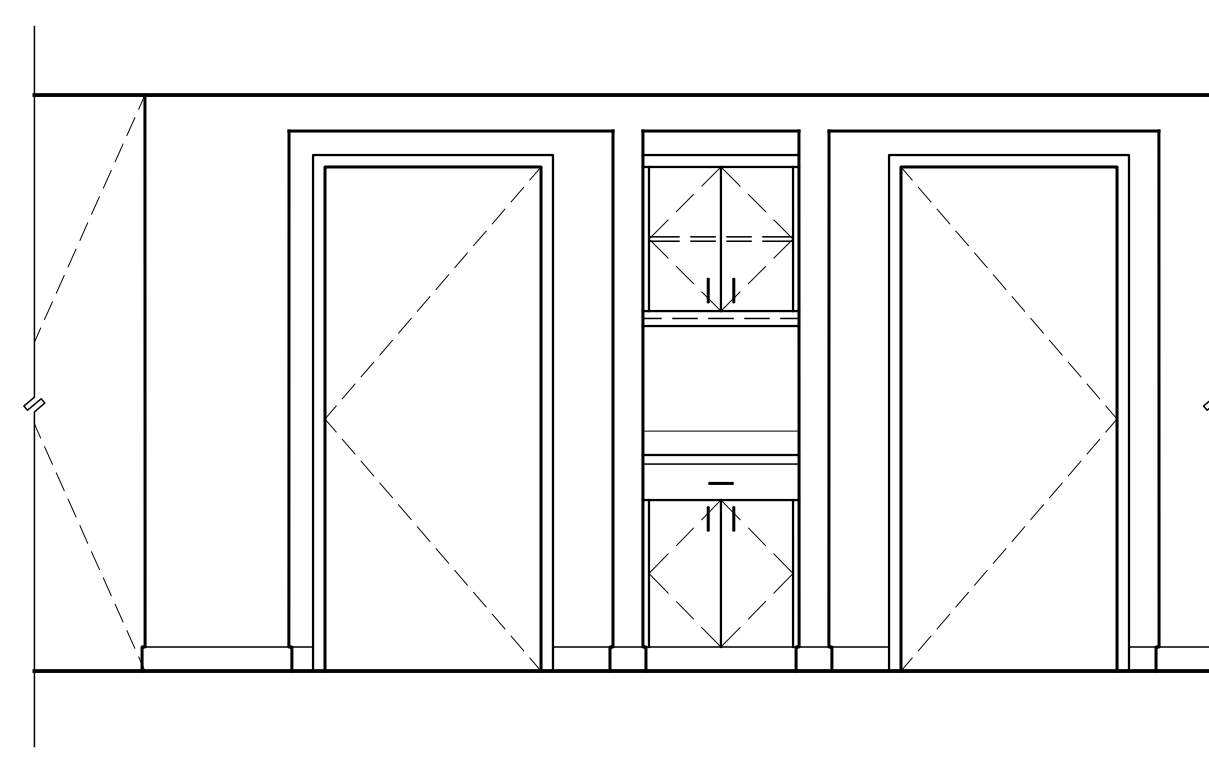


2 CORRIDOR #2047-WS
SCALE: 3/8" = 1'-0"

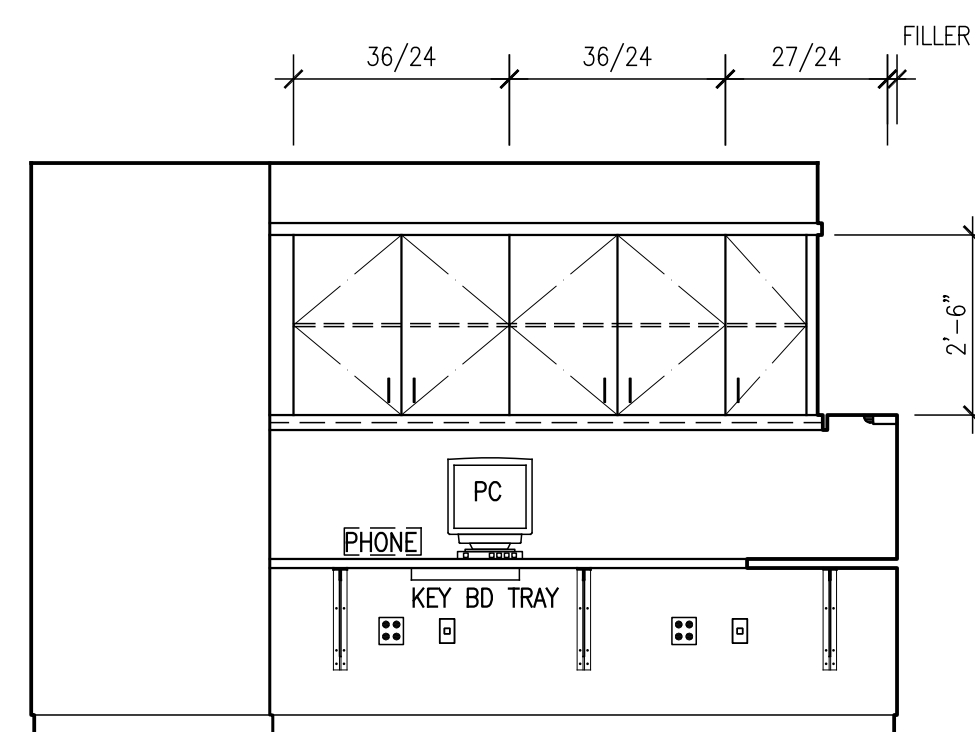

3 RESIDENTS WK RM #2079-WS
SCALE: 3/8" = 1'-0"

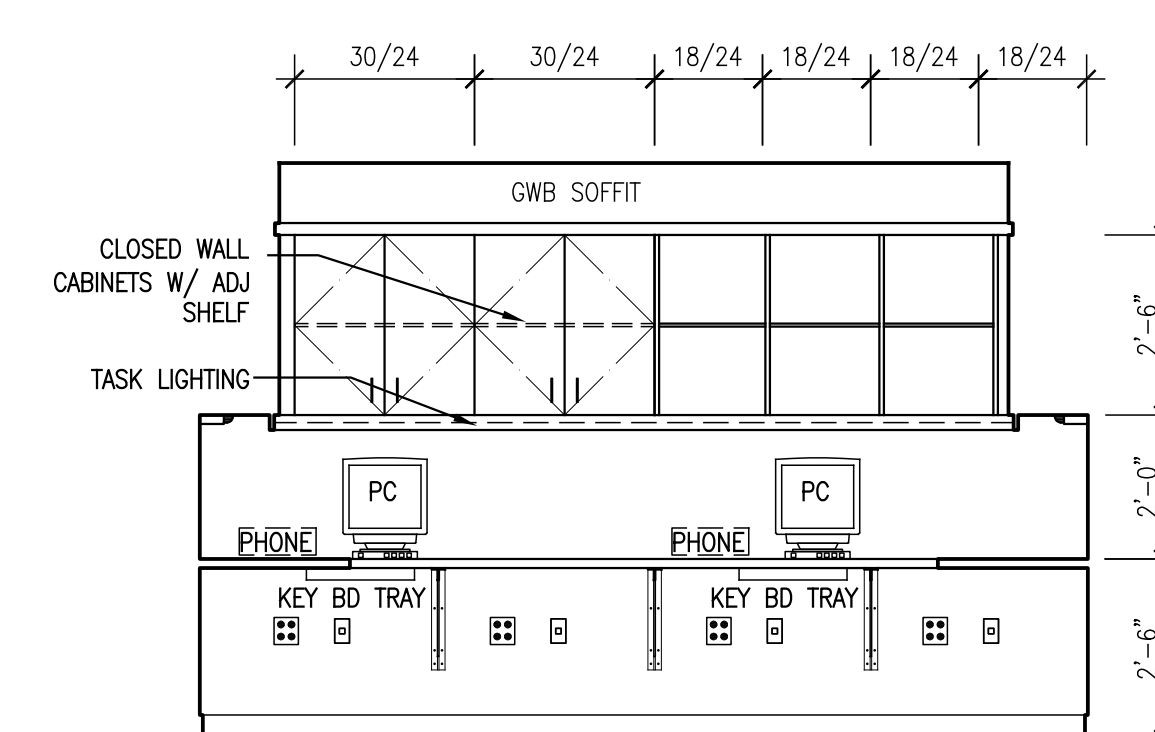


4 RESIDENTS WK RM #2079-WS
SCALE: 3/8" = 1'-0"

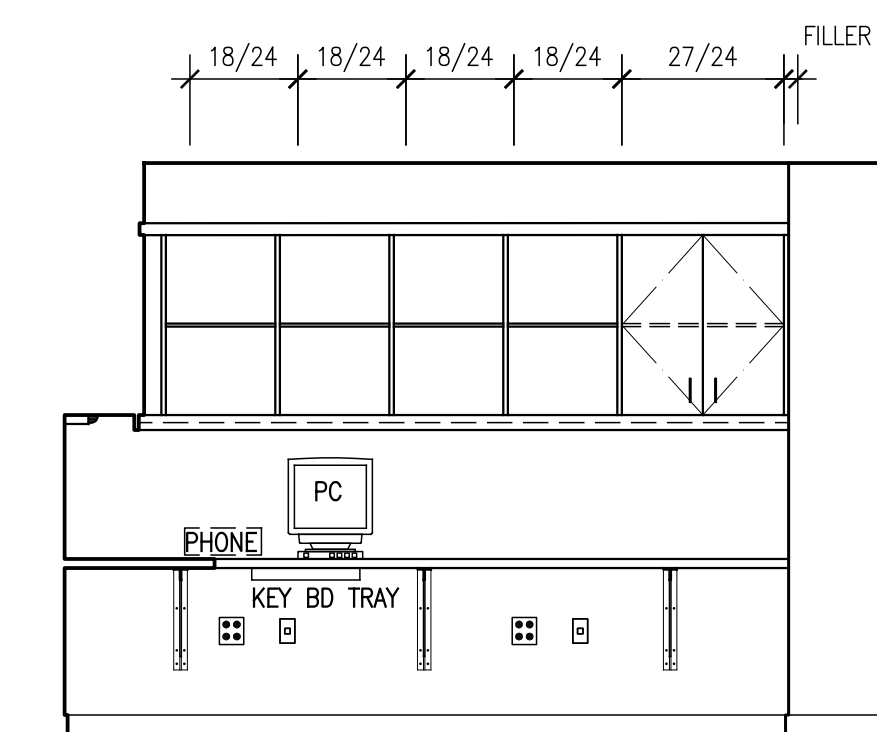

5 RESIDENTS WK RM #2079-WS
SCALE: 3/8" = 1'-0"

FOR PERMIT ONLY
NOT FOR CONSTRUCTION

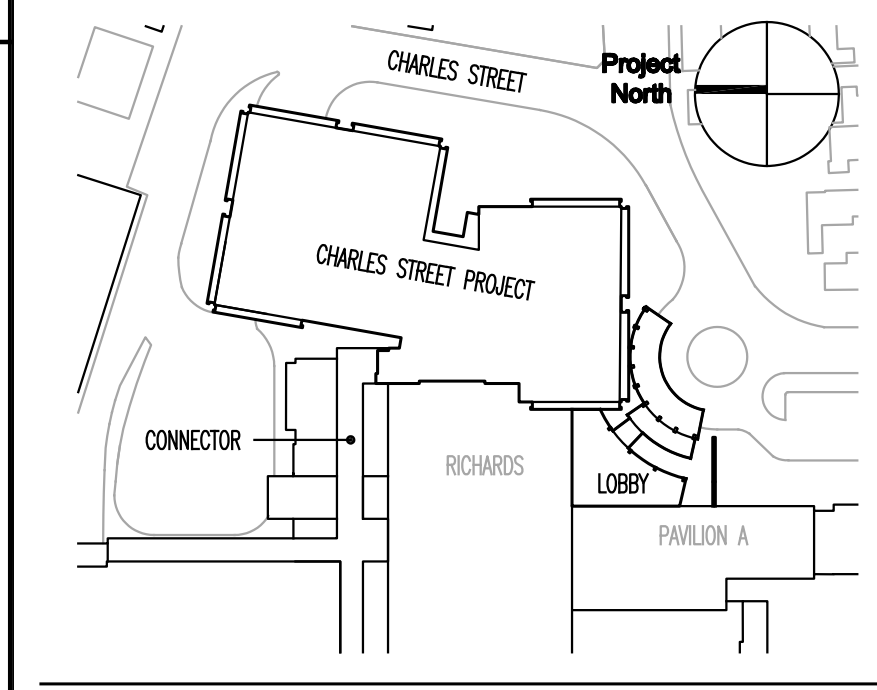

Key Plan

TRO
ARCHITECTURE
PLANNING
ENGINEERING
INTERIOR DESIGN
The Ritchie Organization
80 Bridge Street
Newton, MA 02459-1156
617-552-6100

Maine Medical Center
Charles Street Project
Portland, Maine MMC Project No. 21841

Drawing Title
**SECOND FLOOR
INTERIOR ELEVATIONS
SHEET 4**

Commission No.	4673	Date Issued	
Scale	AS NOTED	Sheet Number	
Drawn By	JJV		
Approved By	TML		
Filename	4673A702.4.dwg		
Copyright	© 2004	The Ritchie Organization	

A702.4