




1 COMPUTED RADIOGRAPHIC RM #3009-DI  
SCALE: 3/8" = 1'-0"

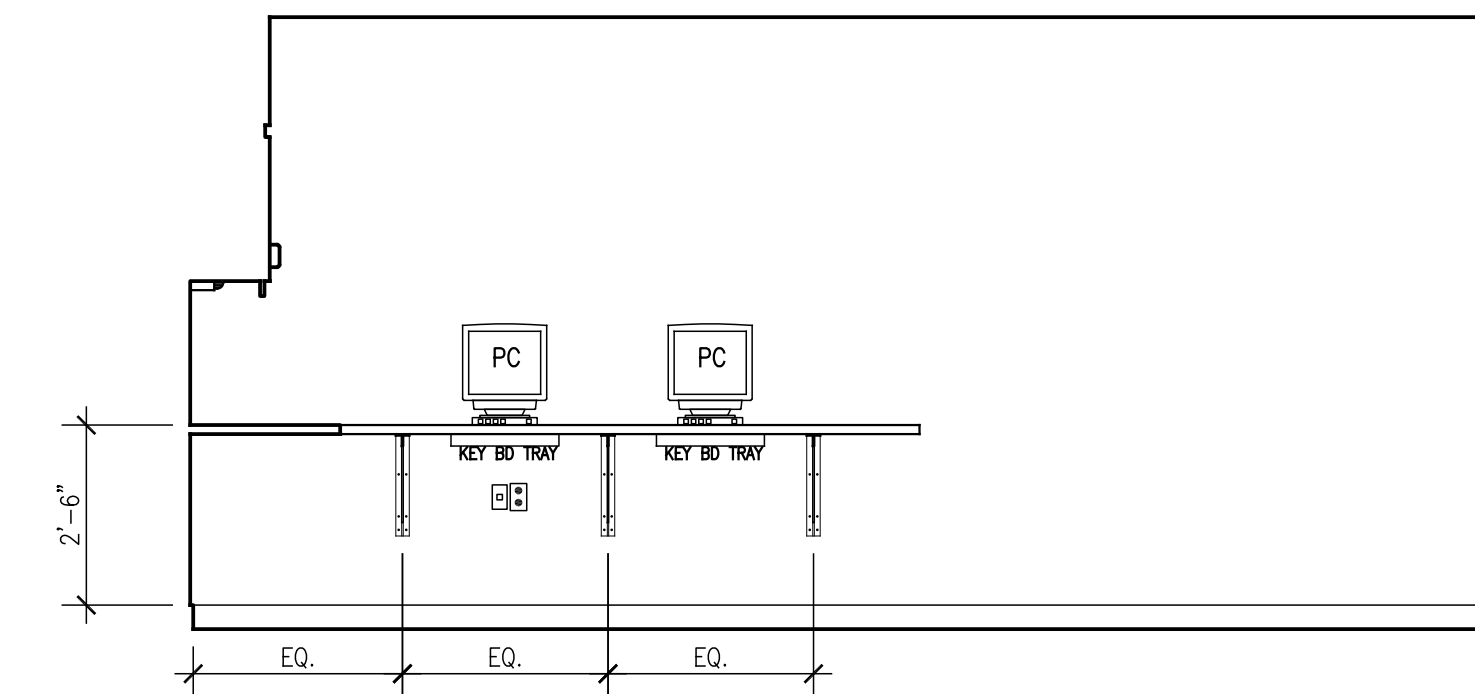


2 COMPUTED RADIOGRAPHIC RM #3009-DI  
SCALE: 3/8" = 1'-0"

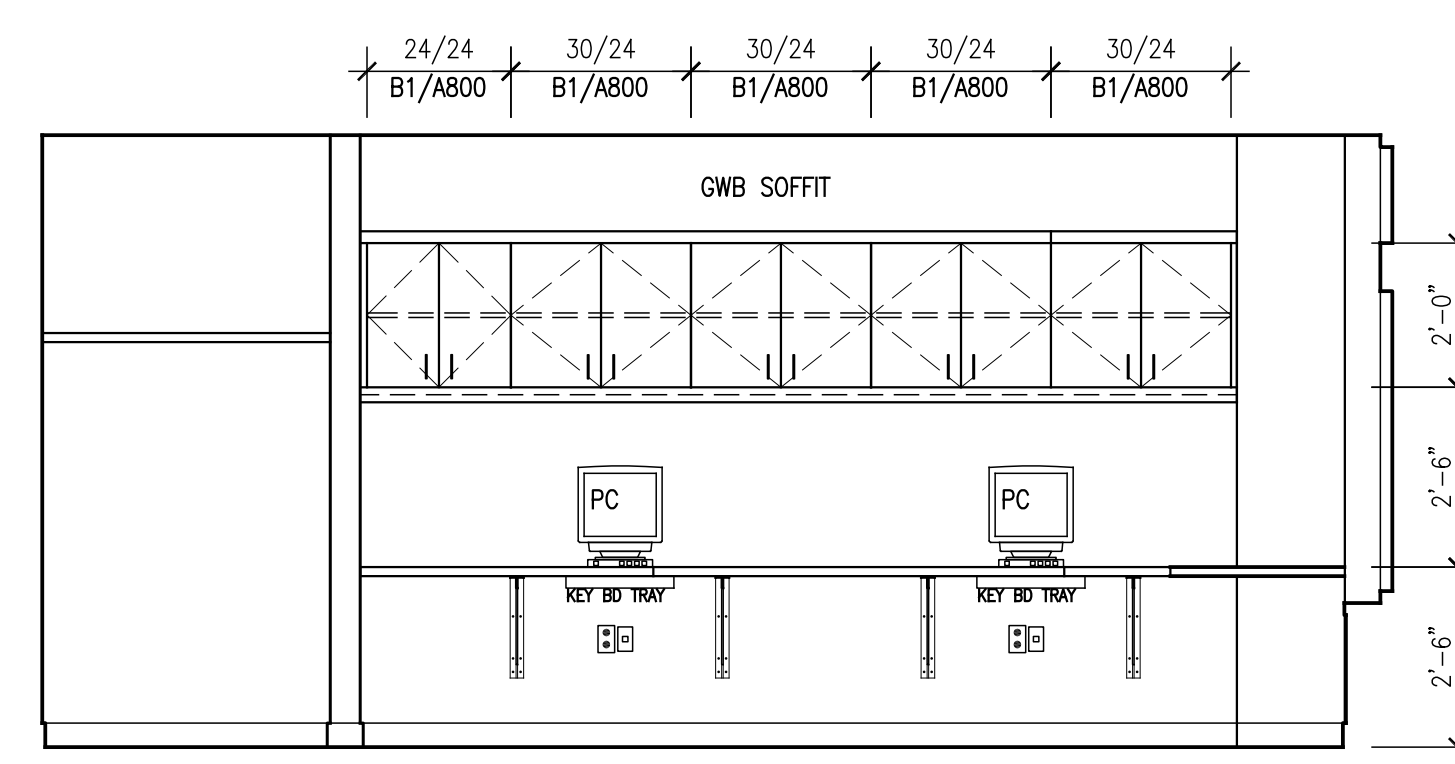


3 NRS\_PRACT OFF #3005-CC  
SCALE: 3/8" = 1'-0"

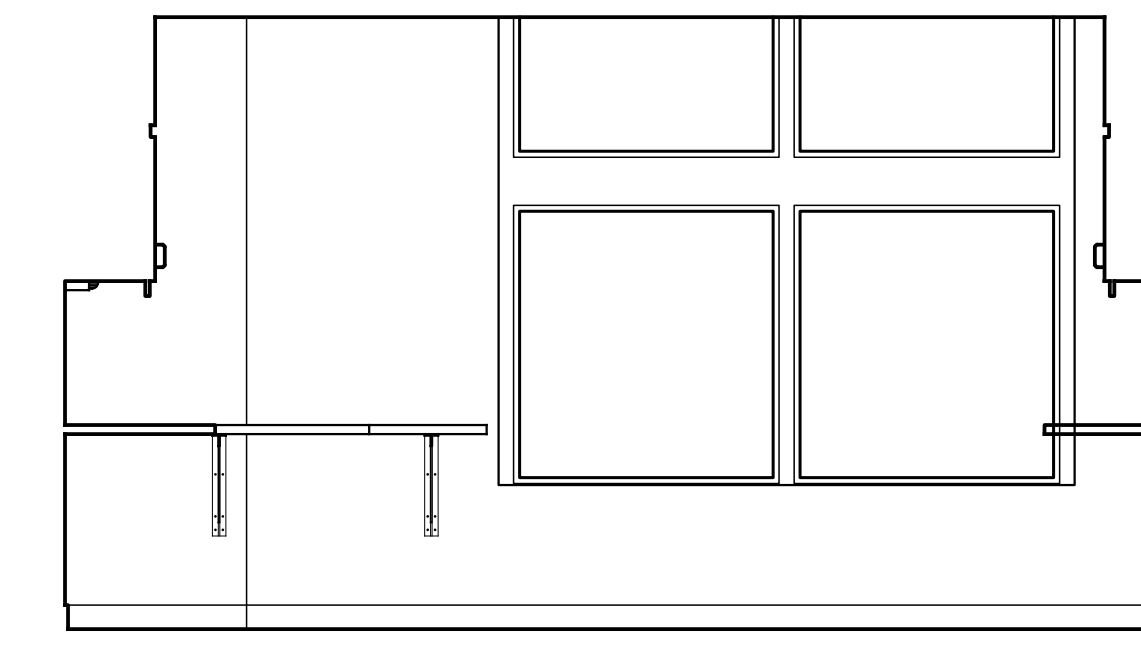


4 NRS\_PRACT OFF #3005-CC  
SCALE: 3/8" = 1'-0"

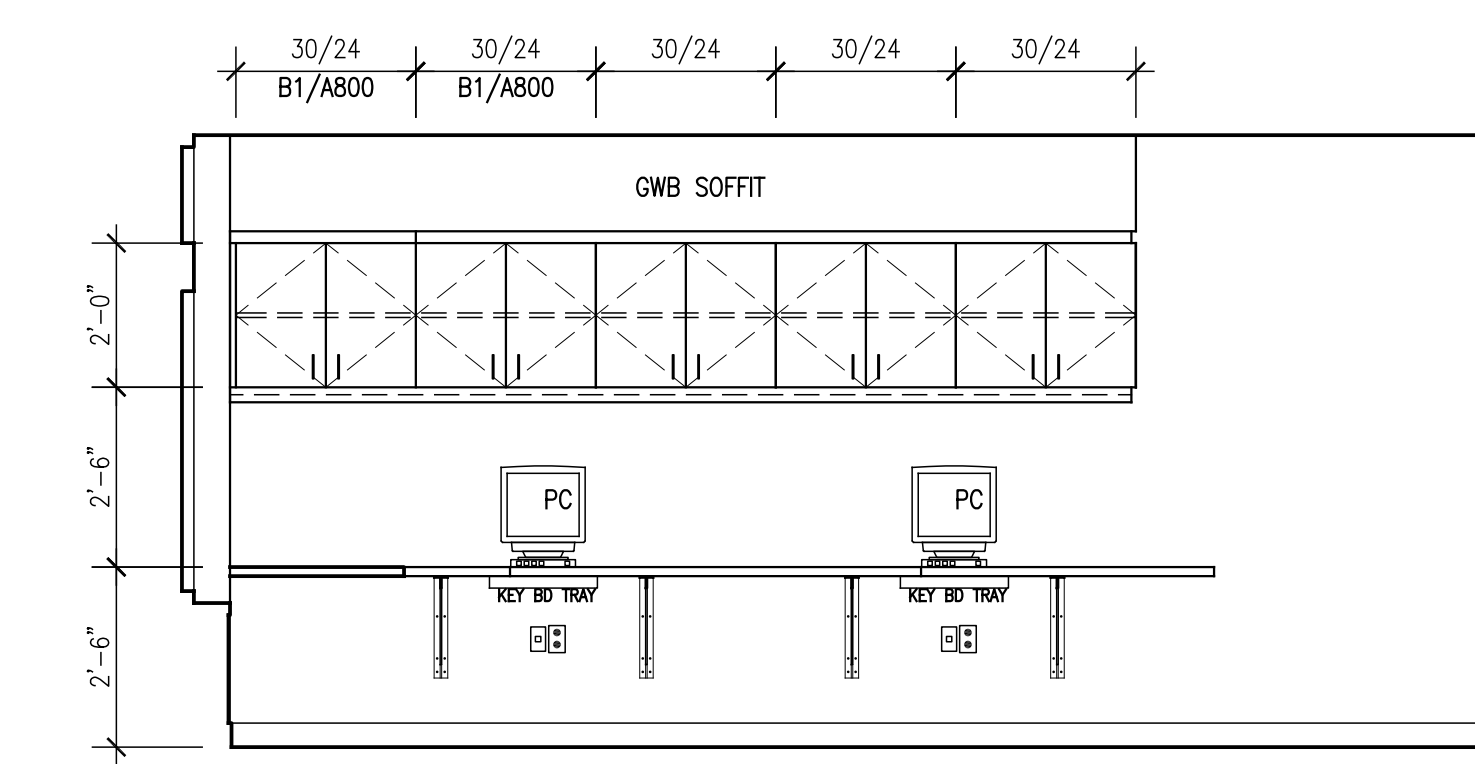


5 NRS\_PRACT OFF #3005-CC  
SCALE: 3/8" = 1'-0"

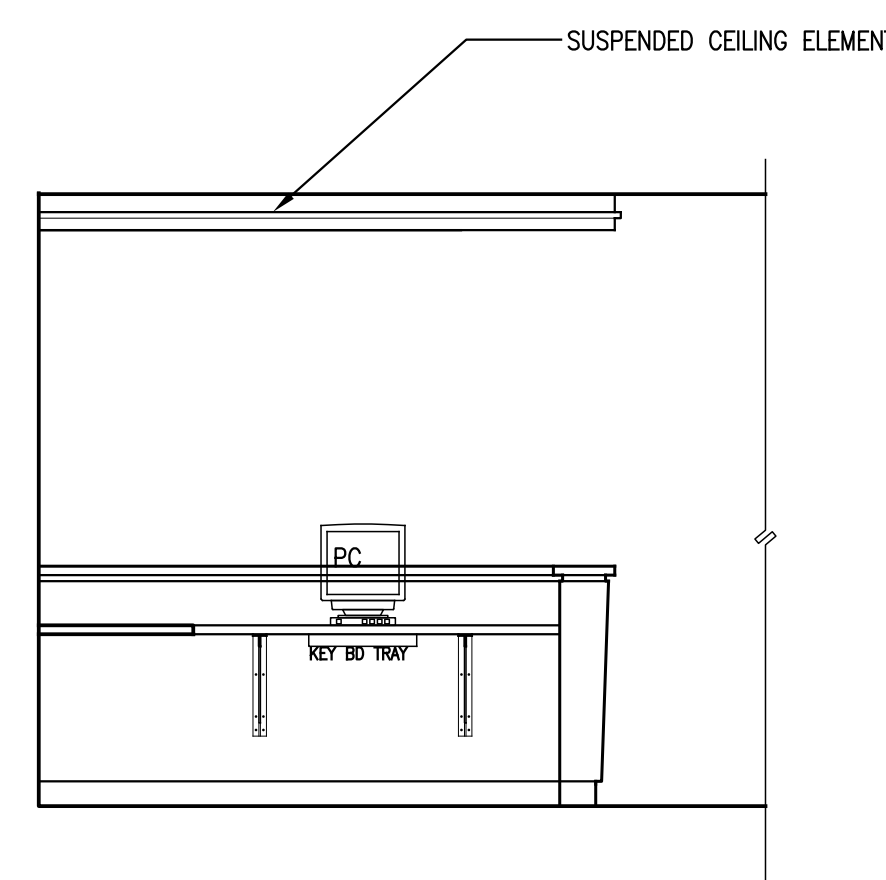


6 SEC'Y #3006A-CC  
SCALE: 3/8" = 1'-0"

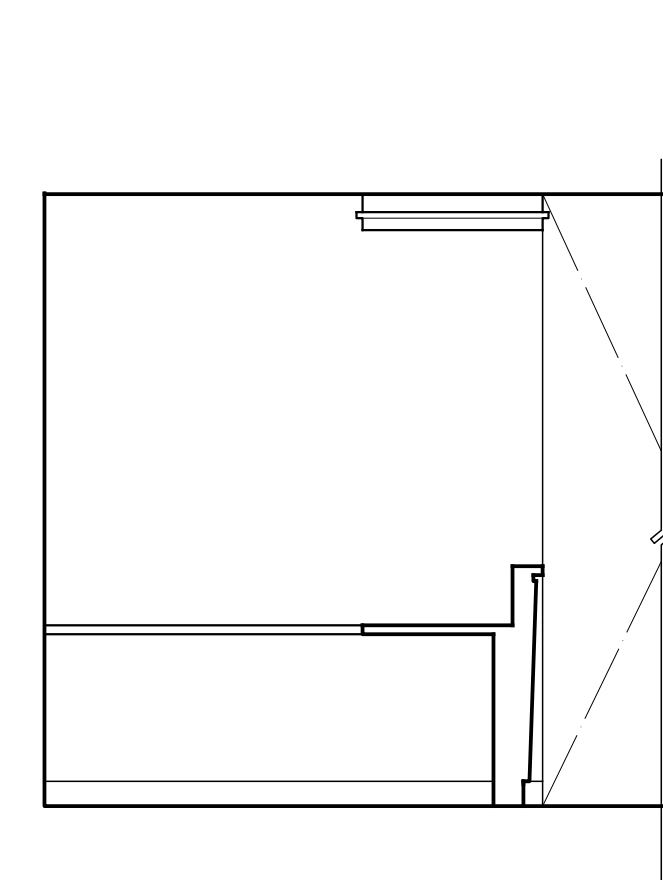


7 SEC'Y #3006A-CC  
SCALE: 3/8" = 1'-0"

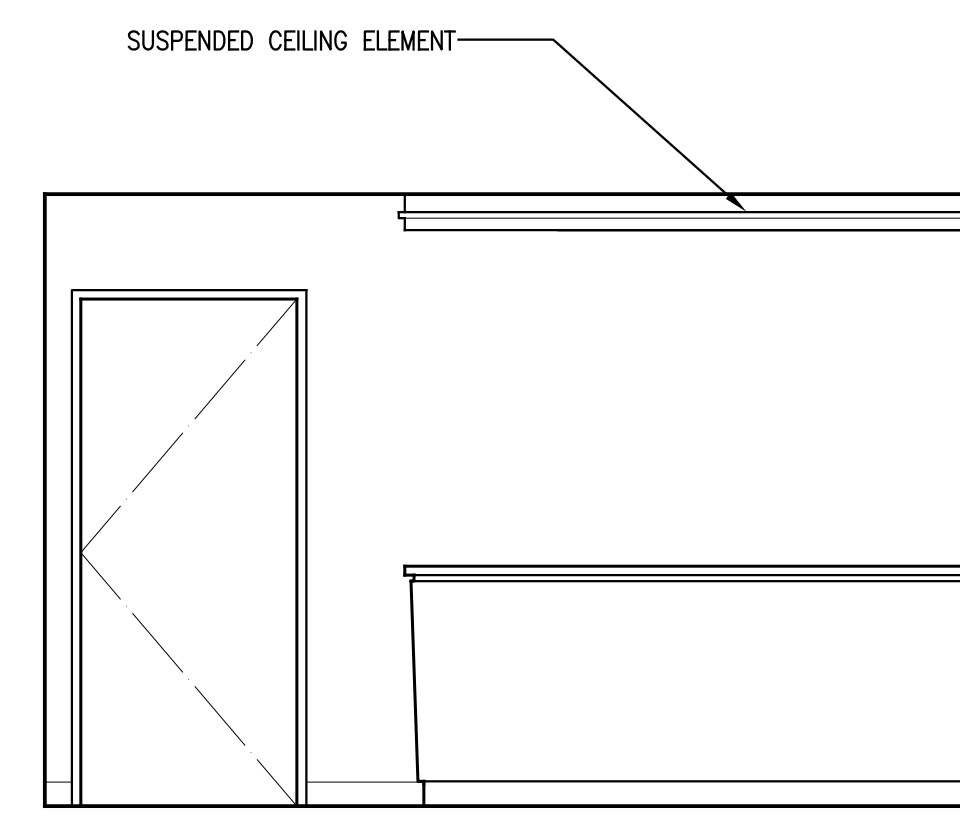


8 SEC'Y #3006A-CC  
SCALE: 3/8" = 1'-0"

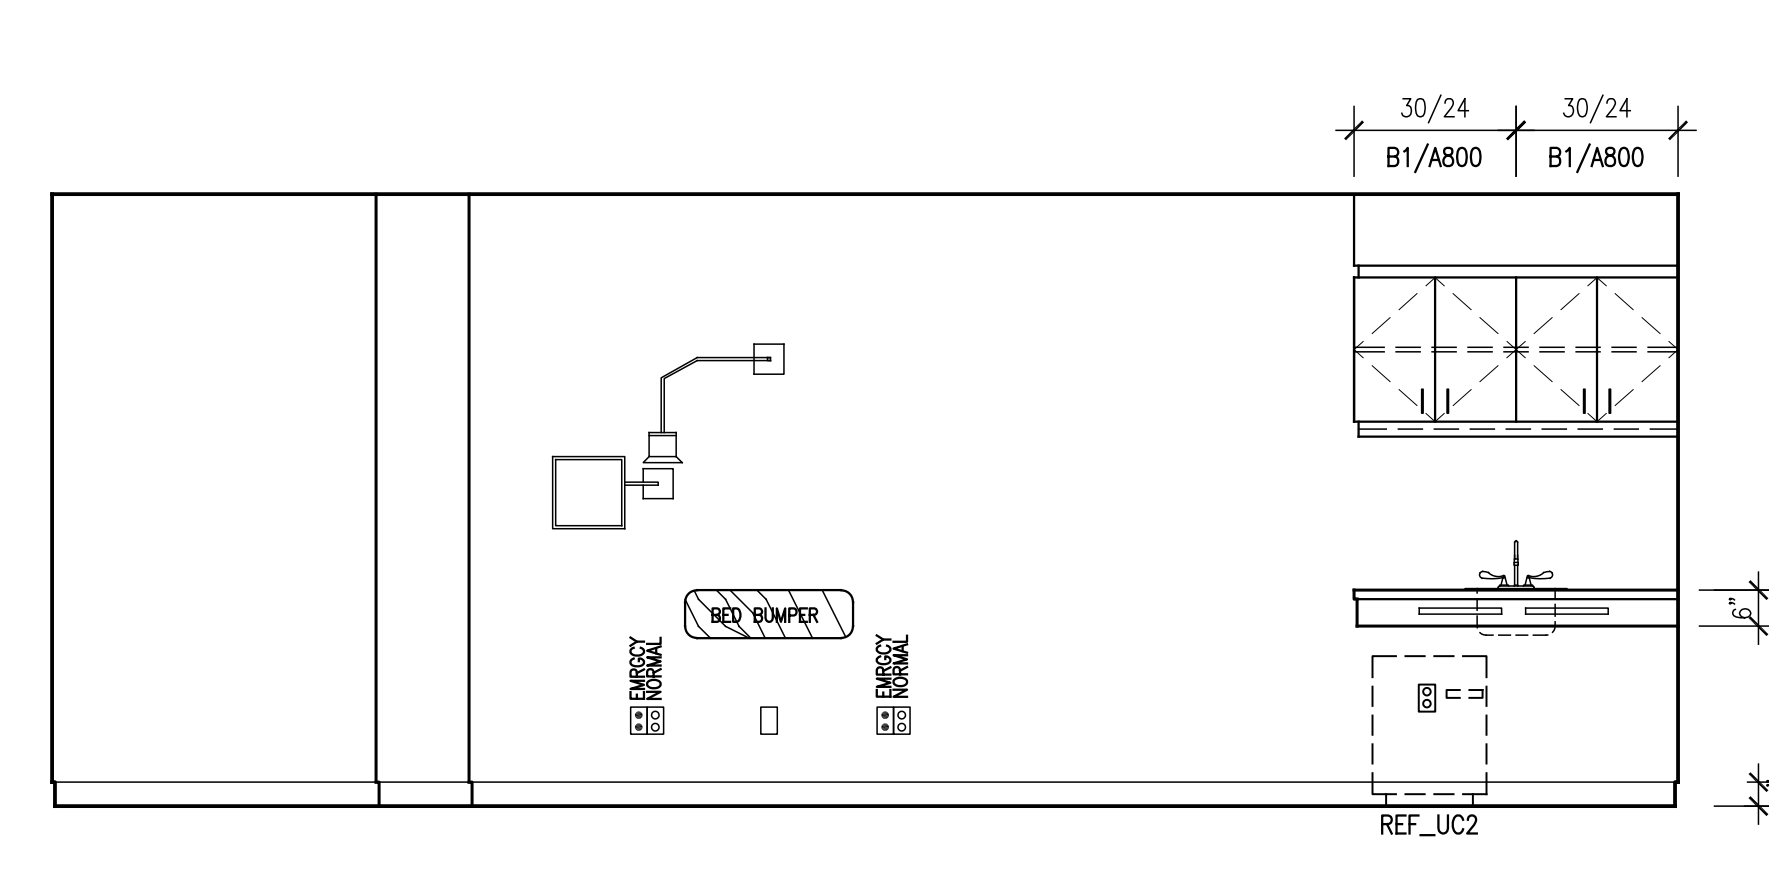


9 TRANS CARE #3729A-CC  
SCALE: 3/8" = 1'-0"

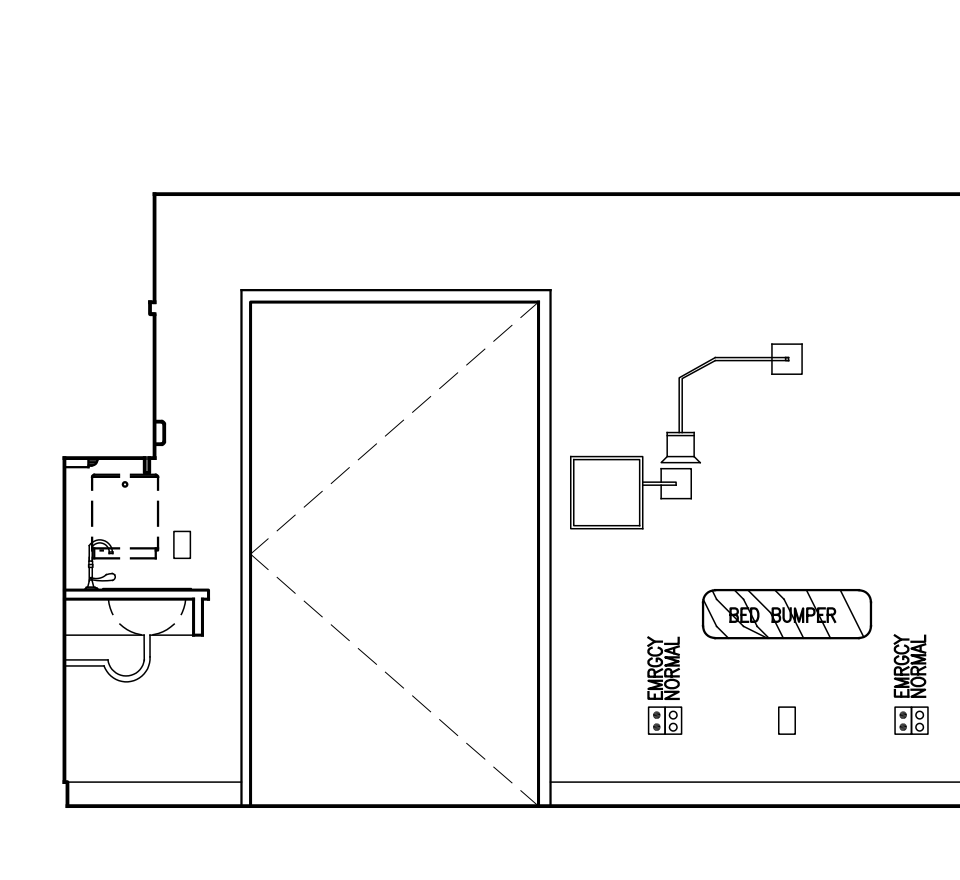


10 TRANS CARE #3729A-CC  
SCALE: 3/8" = 1'-0"

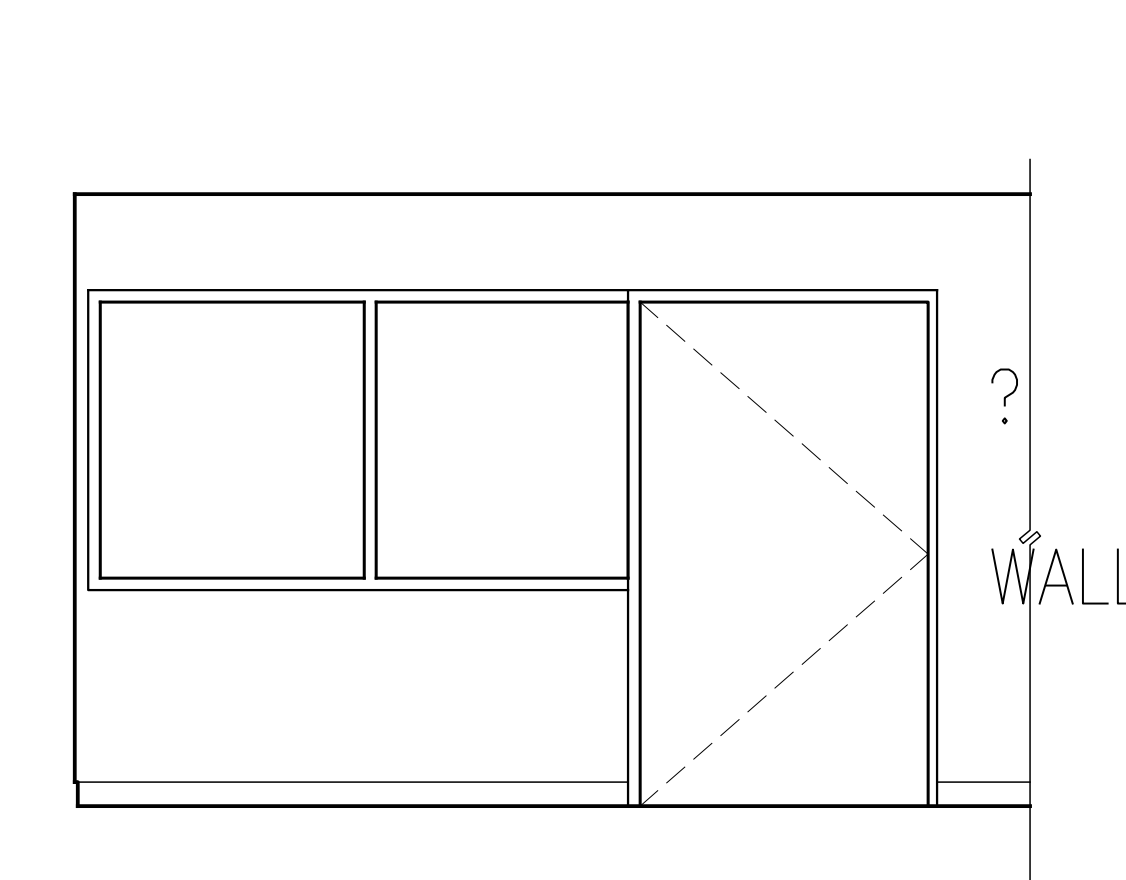


11 TRANS CARE #3729A-CC  
SCALE: 3/8" = 1'-0"

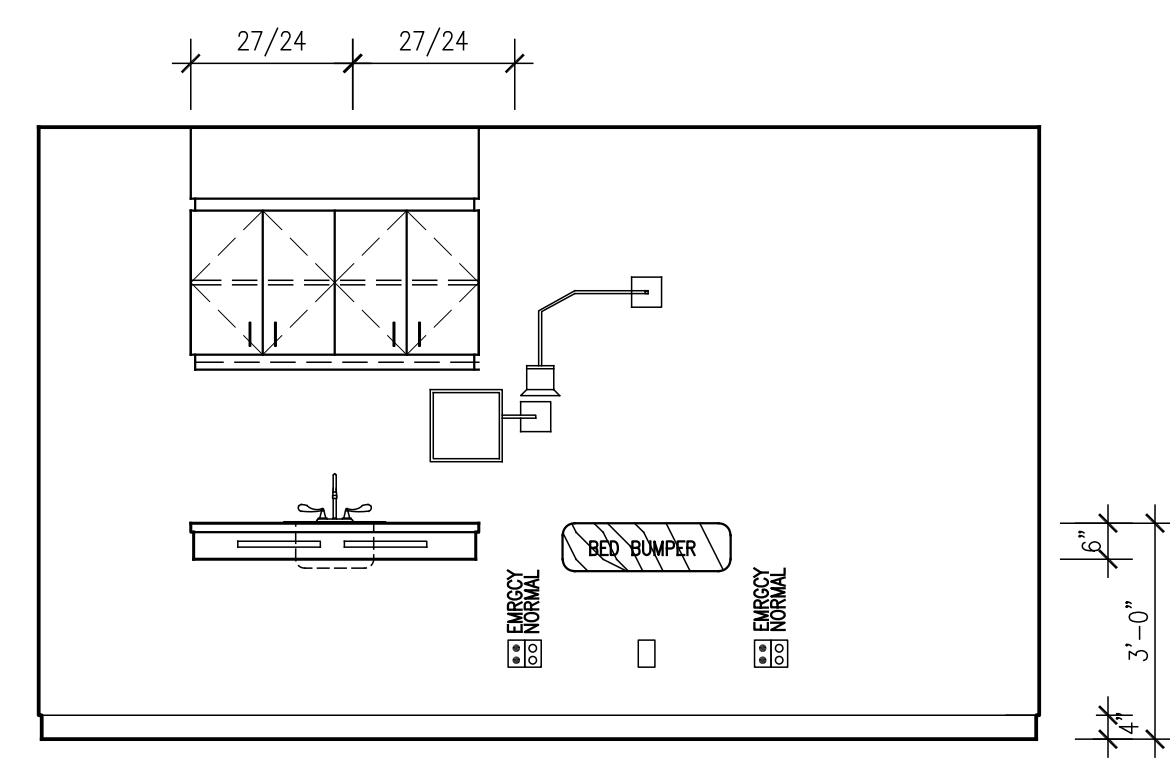


12 TRANS CARE #3729A-CC  
SCALE: 3/8" = 1'-0"

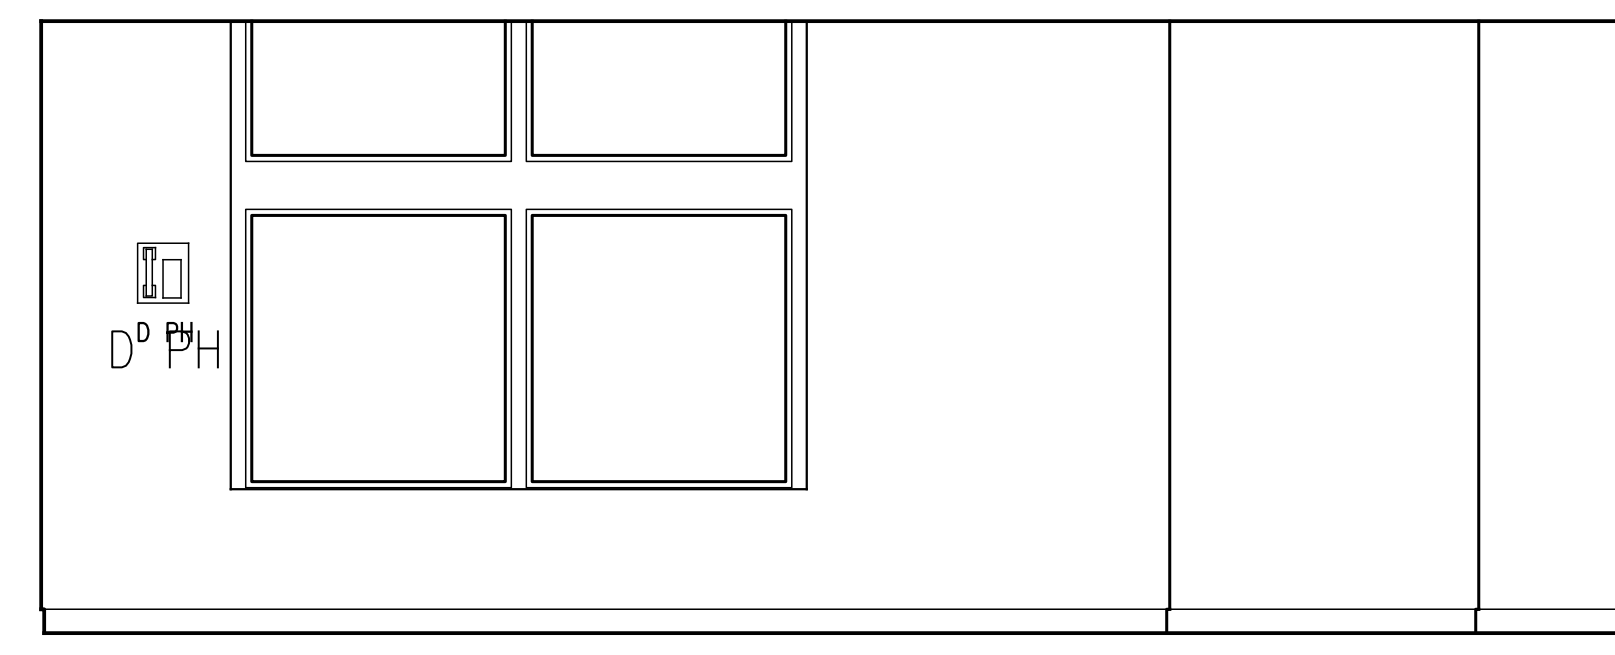


13 TRANS CARE #3729A-CC  
SCALE: 3/8" = 1'-0"

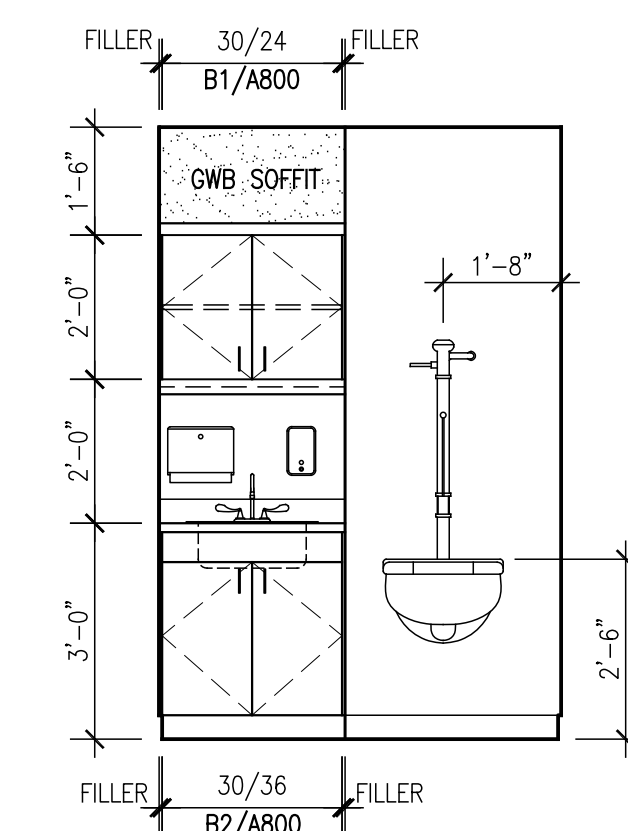


14 SOIL UTIL #3052-CC  
SCALE: 3/8" = 1'-0"

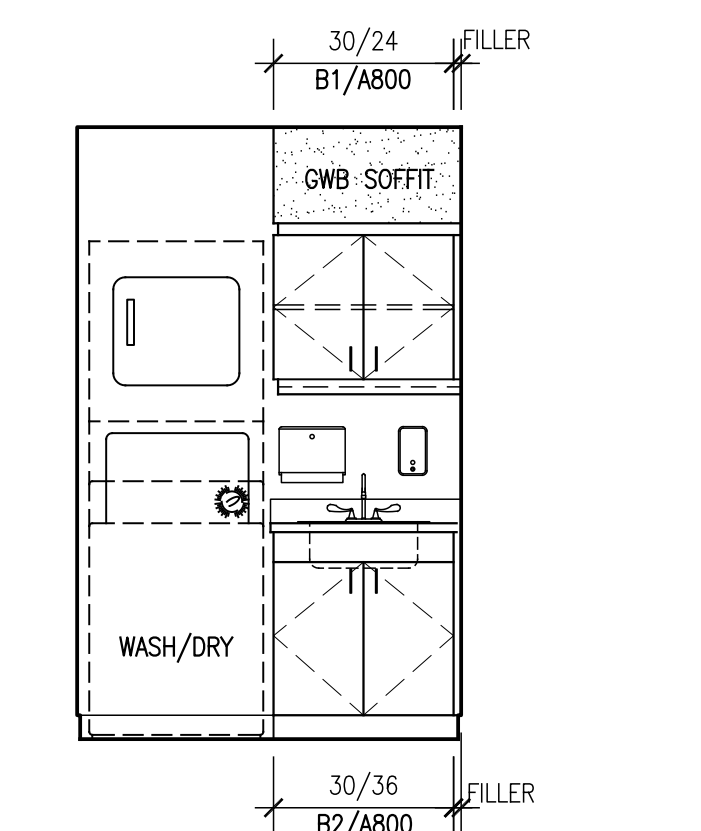


15 WASH/DRY #3072-PU  
SCALE: 3/8" = 1'-0"

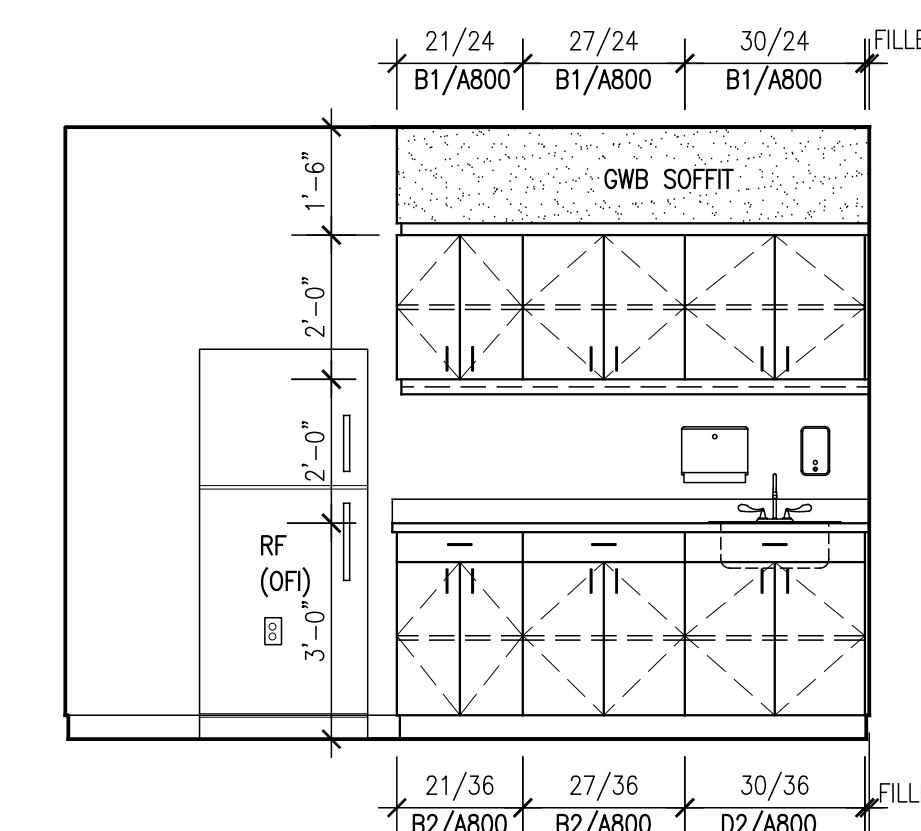


16 FORMULA BREAST MILK #3058-CC  
SCALE: 3/8" = 1'-0"

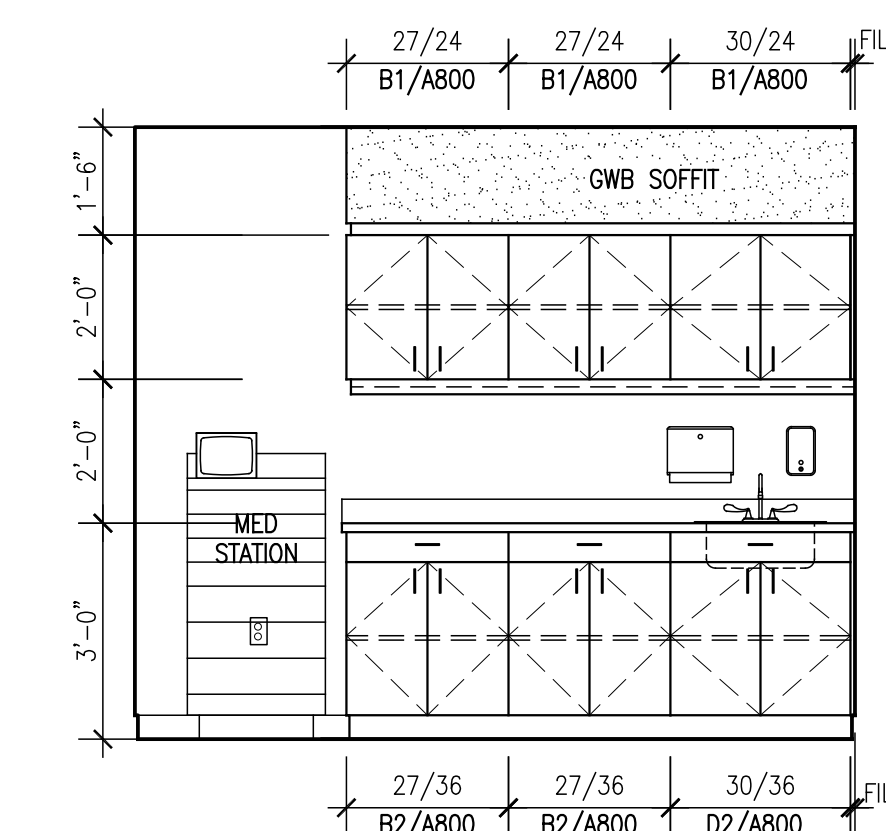


17 MEDS #3067-CC  
SCALE: 3/8" = 1'-0"

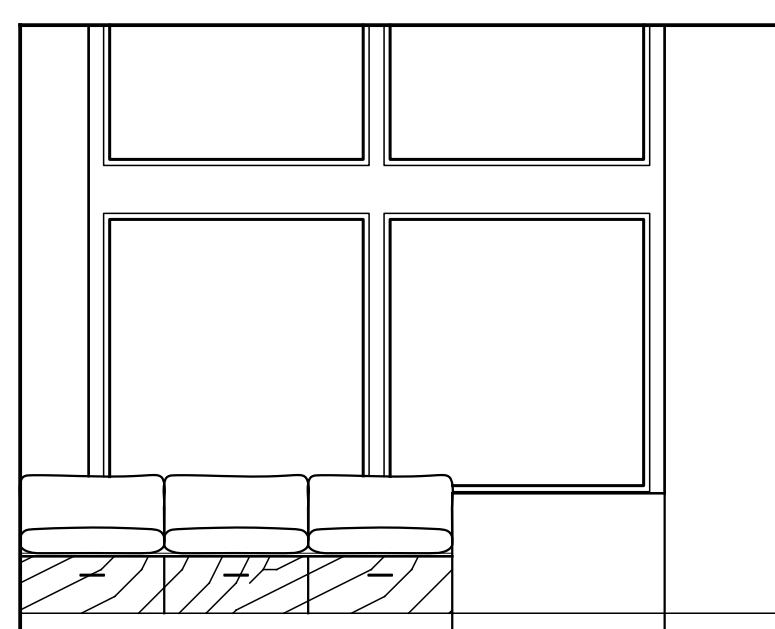


18 CCN #3733-CC  
SCALE: 3/8" = 1'-0"

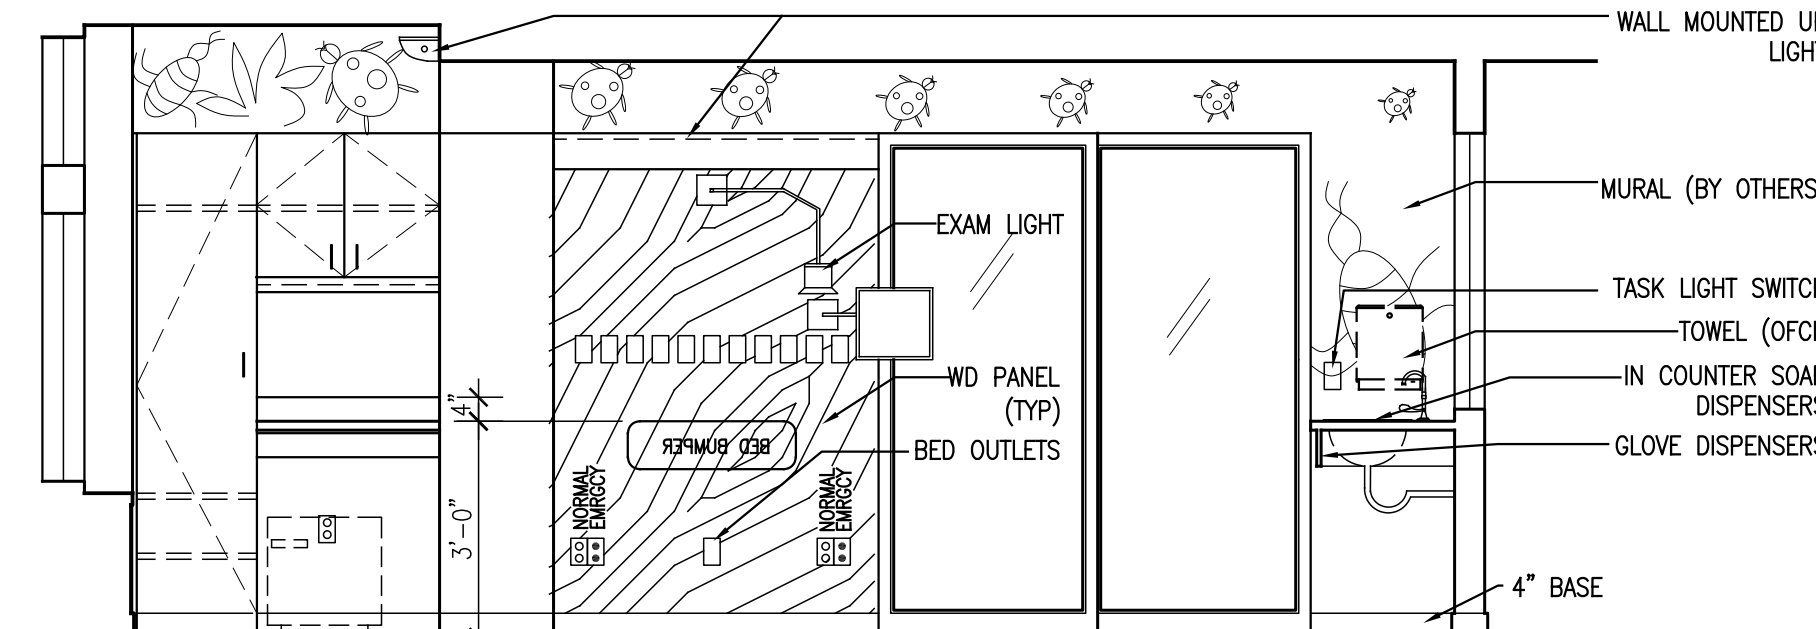


19 CCN #3733-CC  
SCALE: 3/8" = 1'-0"

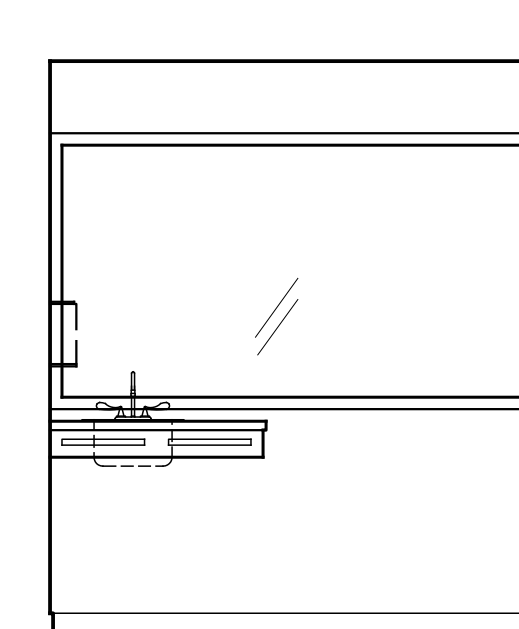

20 CCN #3733-CC  
SCALE: 3/8" = 1'-0"

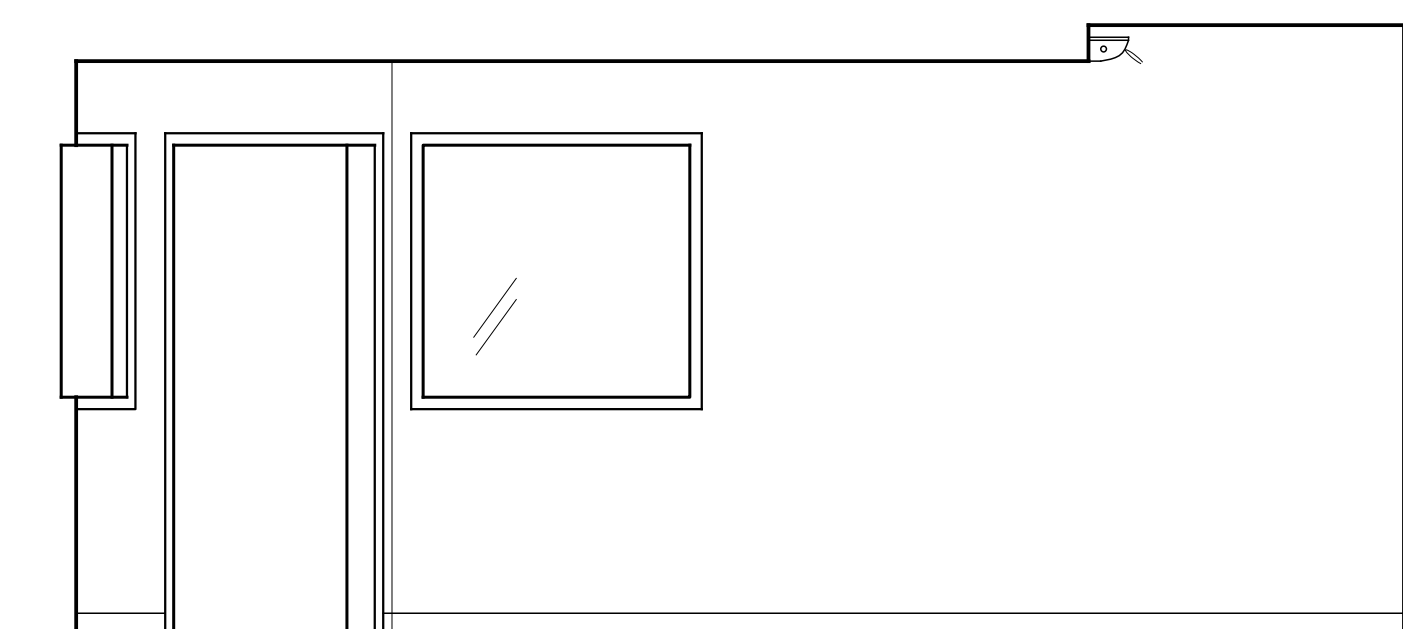


21 CCN #3733-CC  
SCALE: 3/8" = 1'-0"

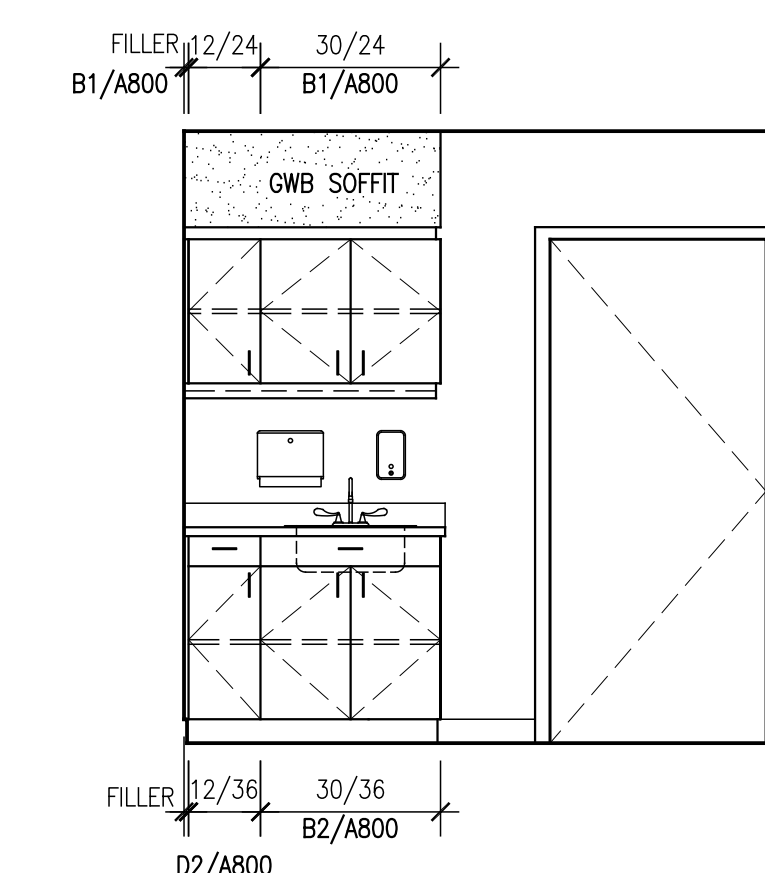

22 FAM LACT #3068-CC  
SCALE: 3/8" = 1'-0"

FOR PERMIT ONLY  
NOT FOR CONSTRUCTION

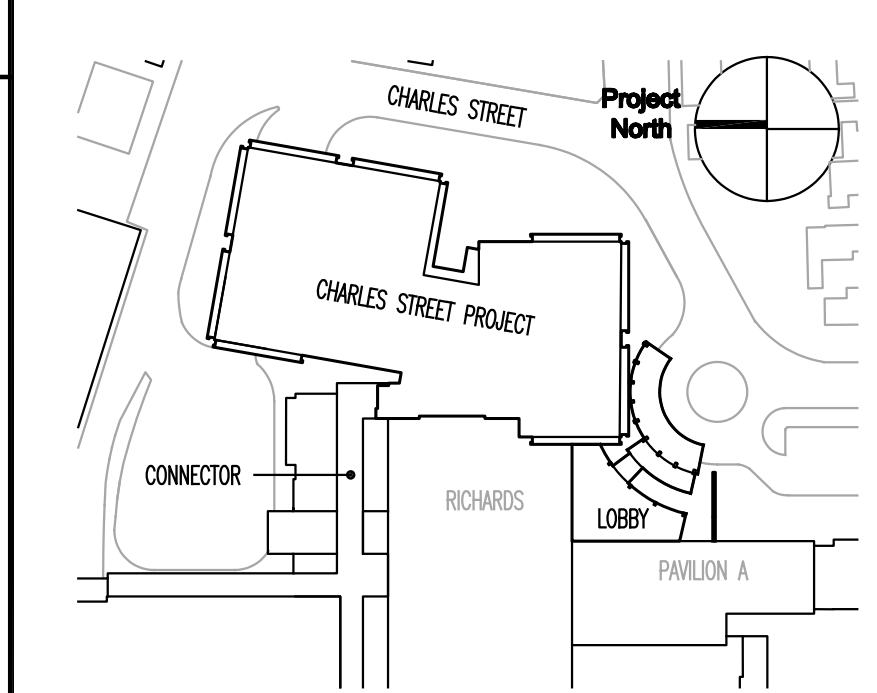


**TRO**  
ARCHITECTURE  
PLANNING  
ENGINEERING  
INTERIOR DESIGN  
The Ritchie Organization  
80 Bridge Street  
Newton, MA 02459-1194  
617-552-9100

Maine Medical Center  
Charles Street Project  
Portland, Maine MMC Project No. 21841


THIRD FLOOR  
INTERIOR ELEVATIONS  
SHEET 2

Commission No.	4673	Date Issued	
Scale	AS NOTED	Sheet Number	
Drawn By	JW		
Approved By	TML		
Filename	4673A703.2.dwg		
Copyright	© 2014	The Ritchie Organization	


**A703.2**

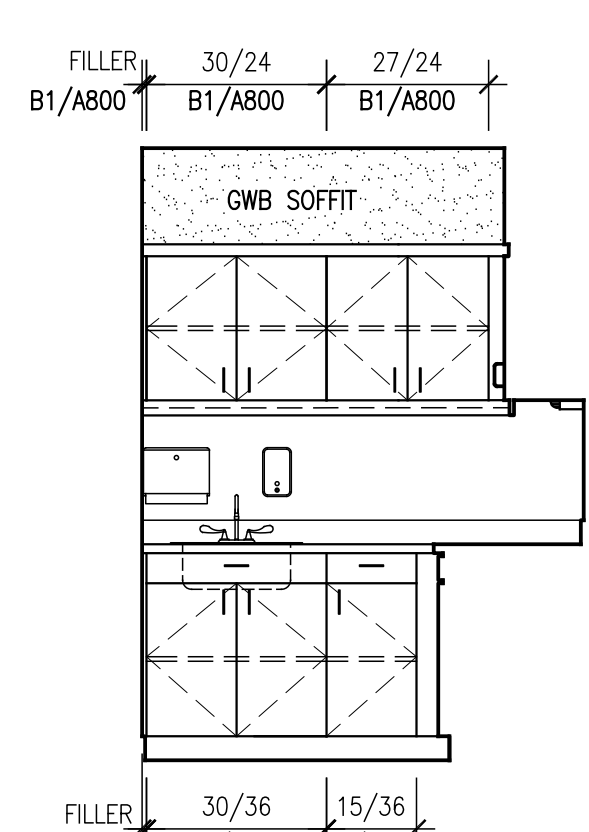


23 FAM\_NOURSHPMENT #3003-PU  
SCALE: 3/8" = 1'-0"

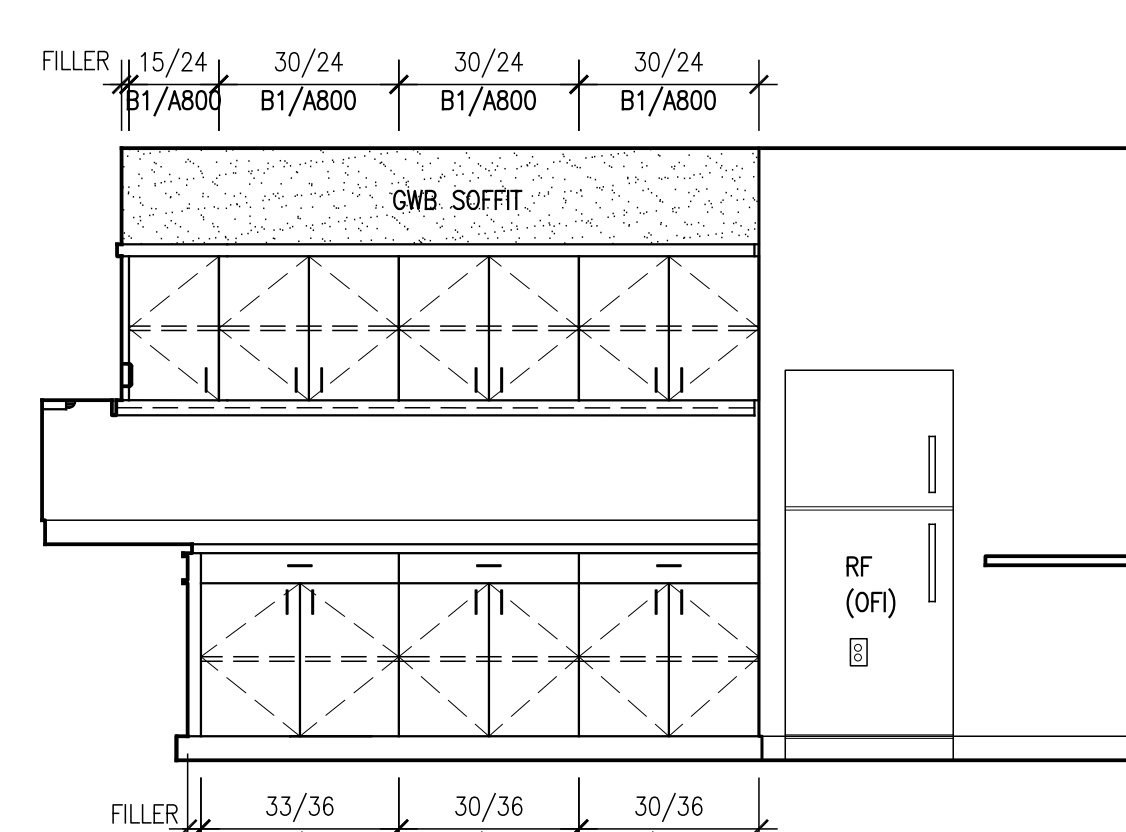


24 FAM\_NOURSHPMENT #3003-PU  
SCALE: 3/8" = 1'-0"

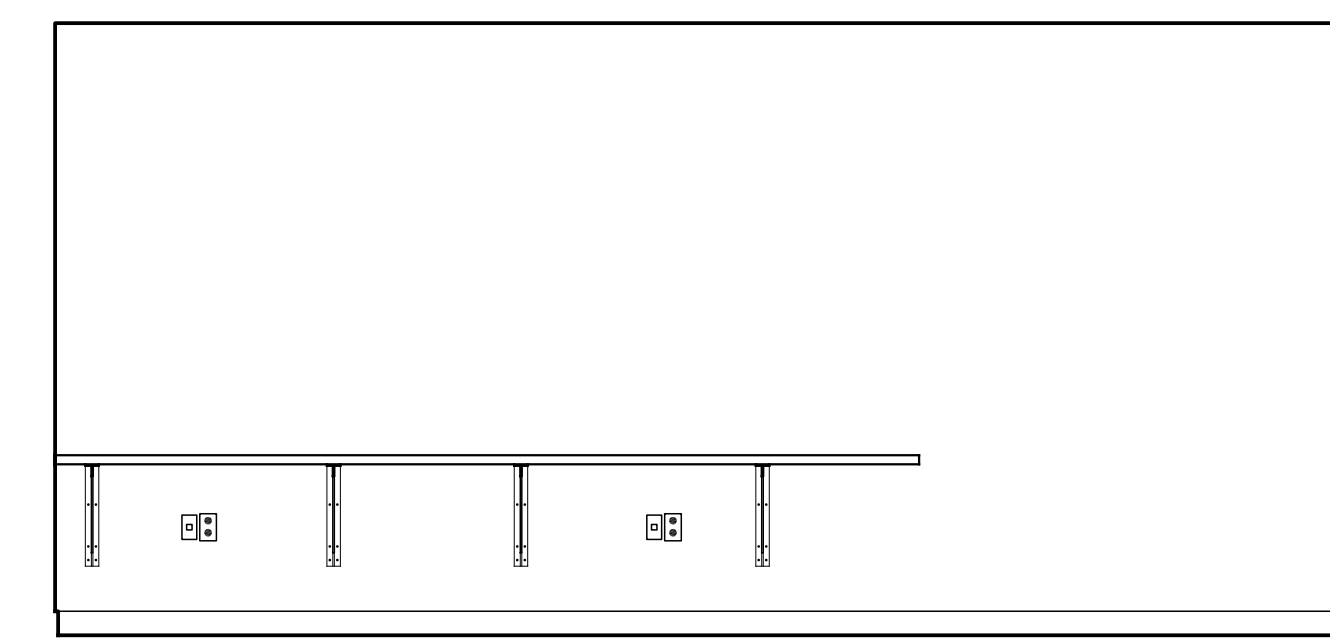


25 FAM\_NOURSHPMENT #3003-PU  
SCALE: 3/8" = 1'-0"

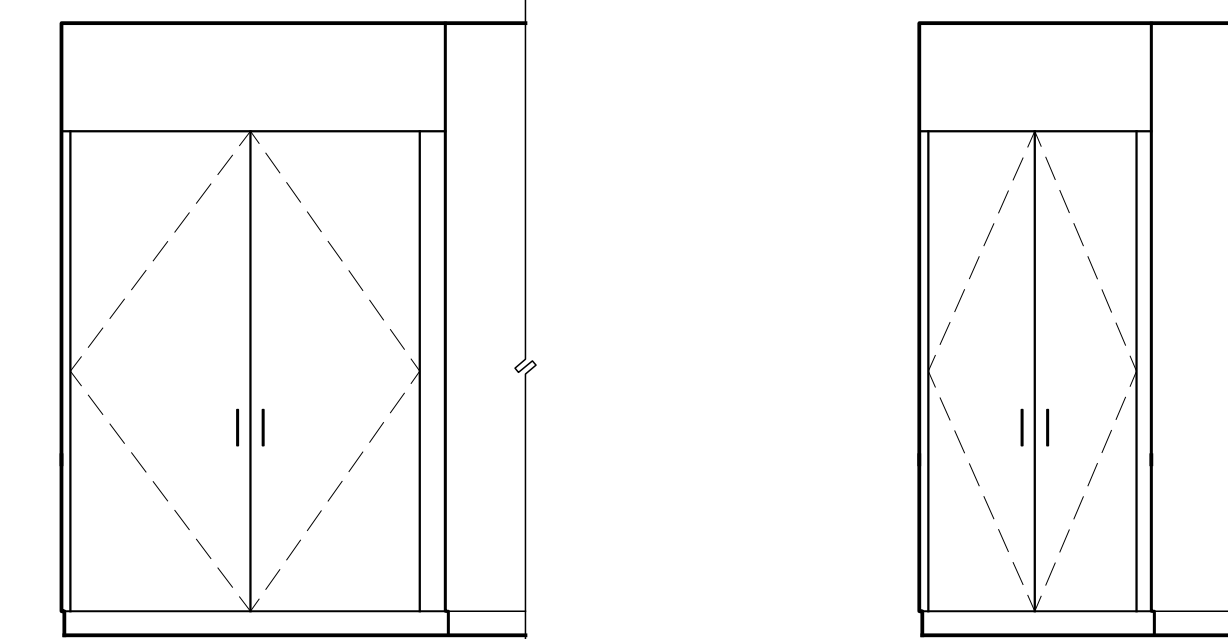


26 PATIENT RM #3075-PU  
SCALE: 3/8" = 1'-0"

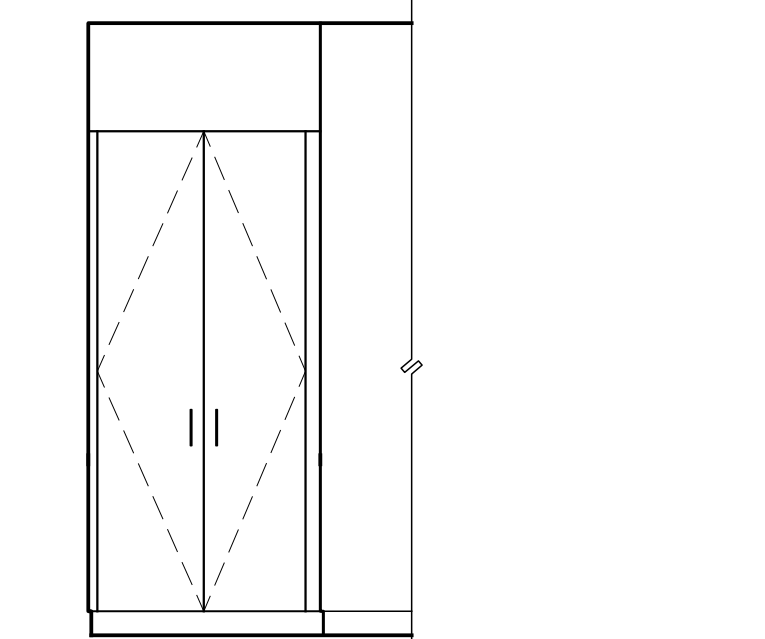

27 PATIENT RM #3073-PU  
SCALE: 3/8" = 1'-0"

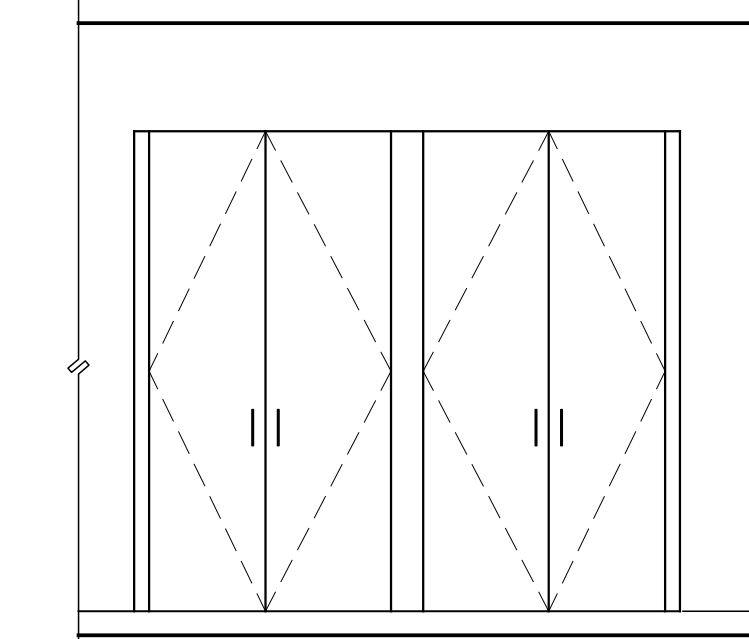

28 PATIENT RM #3063-PU  
SCALE: 3/8" = 1'-0"

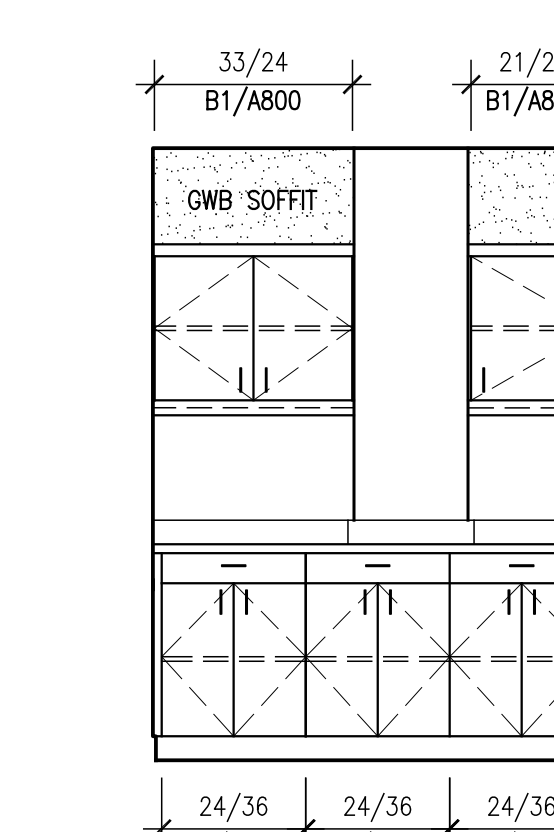

29 TECH #3062-IN  
SCALE: 3/8" = 1'-0"