


1 SHELL SPACE
SCALE: 3/8" = 1'-0"


2 ELEVATOR CORE
SCALE: 3/8" = 1'-0"

FOR PERMIT ONLY
NOT FOR CONSTRUCTION

MARK ISSUE DATE DESCRIPTION
PERMIT 09/24/04 PERMIT SET - NOT FOR CONSTRUCTION
Issue Log

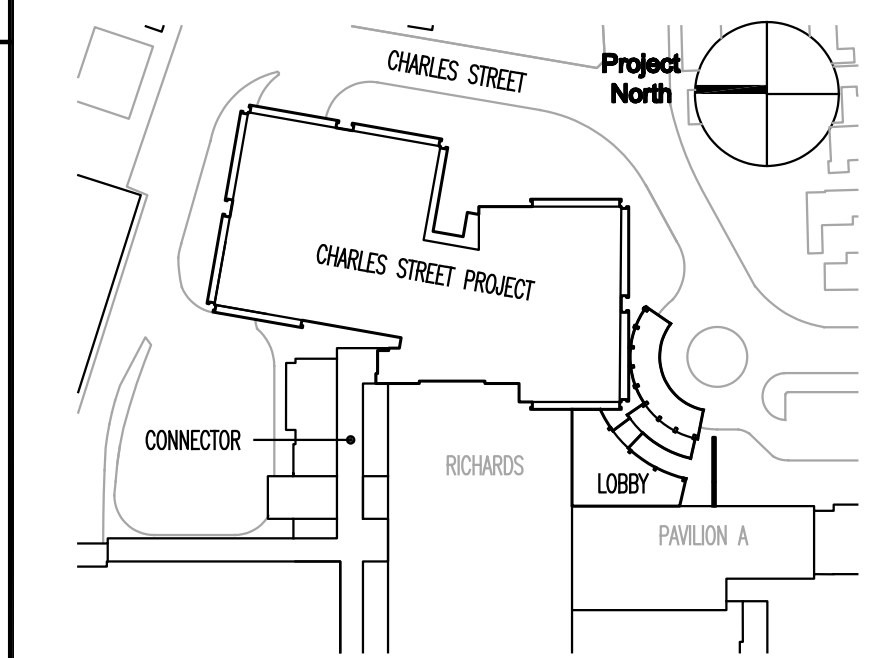

Key Plan



TRO
ARCHITECTURE
PLANNING
ENGINEERING
INTERIOR DESIGN
The Ritchie Organization
80 Bridge Street
Newton, MA 02459-1194
617-552-6900


Maine Medical Center
Charles Street Project
Portland, Maine MMC Project No. 21841

Drawing Title
**SUB-BASEMENT & BASEMENT
INTERIOR ELEVATIONS
SHEET 1**

Commission No.	4673	Date Issued	
Scale	AS NOTED	Sheet Number	
Drawn By	JJV		
Approved By	TML		
Filename	4673A70B.1.dwg		
Copyright	© 2004	The Ritchie Organization	

A70B.1

X
SCALE: X/X" = 1'-0"