




1 I PUB M #G074-PU  
SCALE: 3/8" = 1'-0"

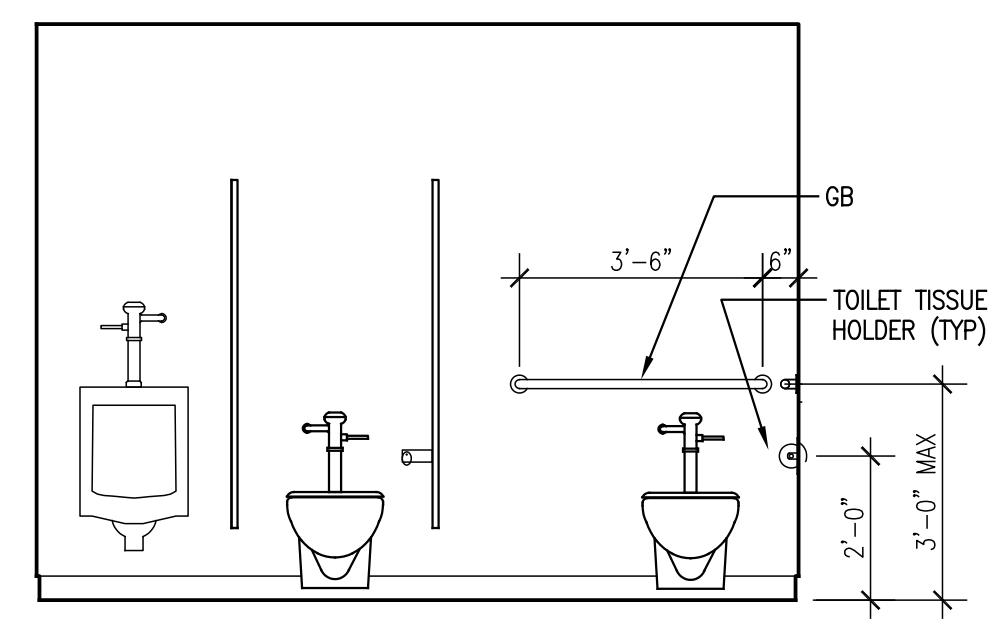


2 I PUB M #G074-PU  
SCALE: 3/8" = 1'-0"

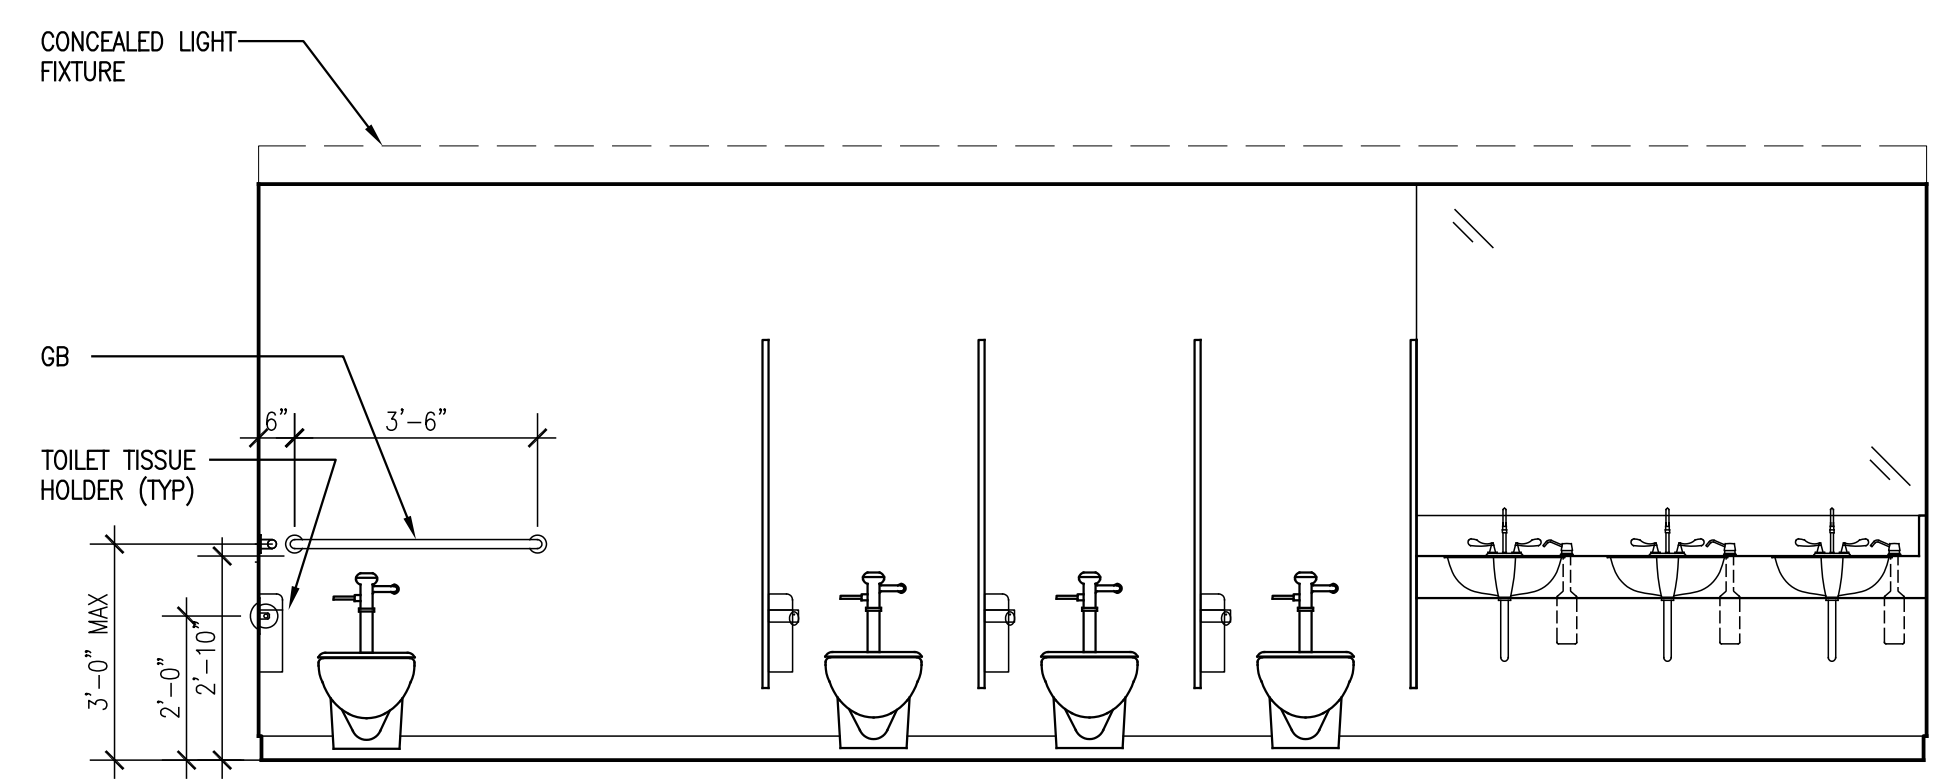


3 I PUB F #G062-PU  
SCALE: 3/8" = 1'-0"

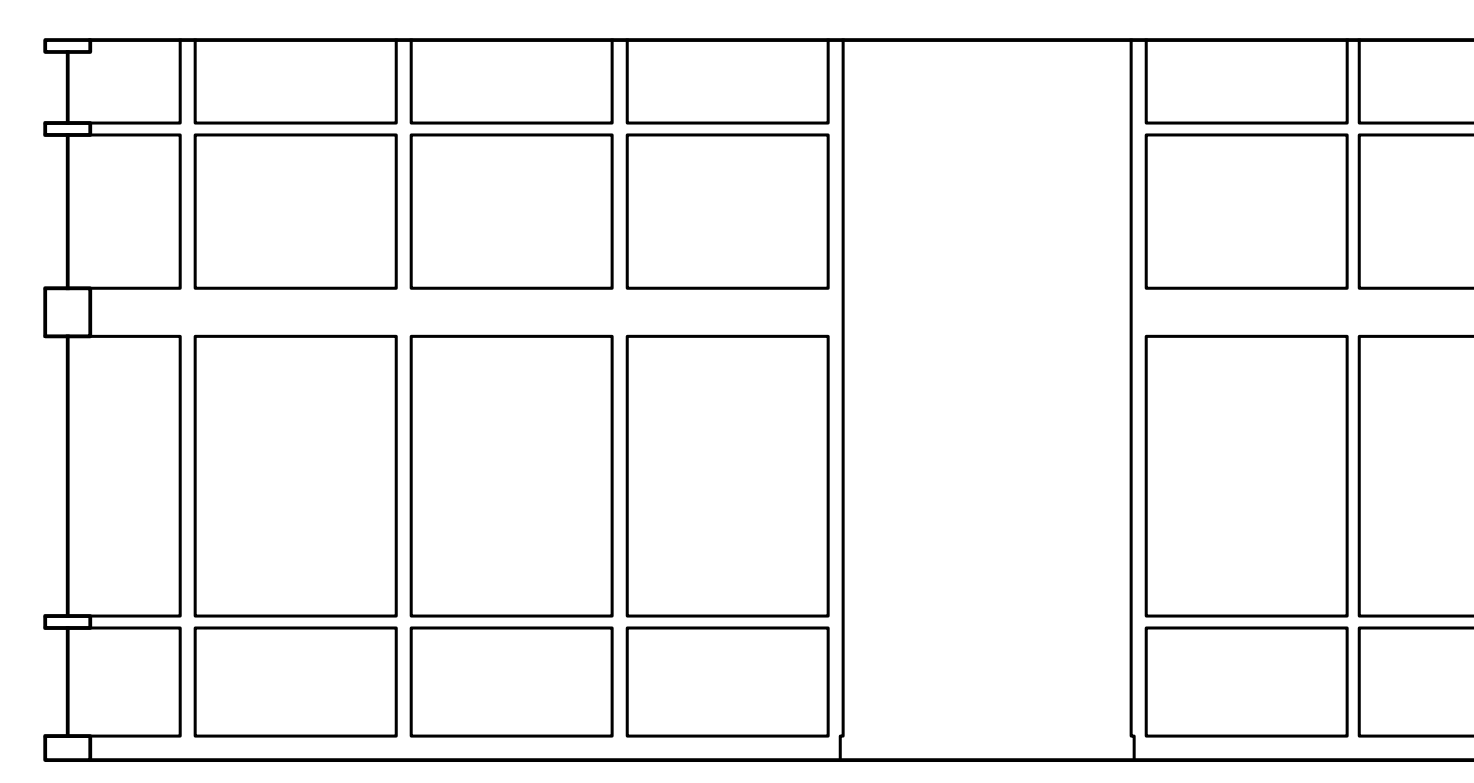


4 DISH WTG #G066-LO  
SCALE: 3/8" = 1'-0"

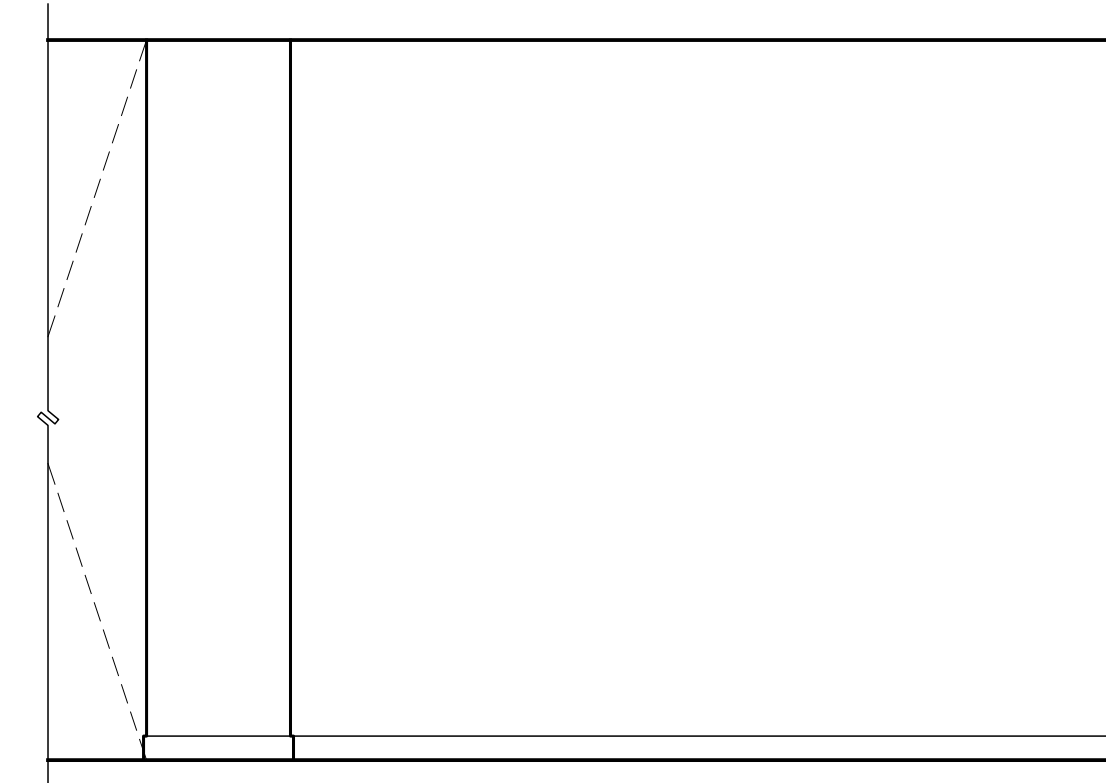


5 DISH WTG #G066-LO  
SCALE: 3/8" = 1'-0"

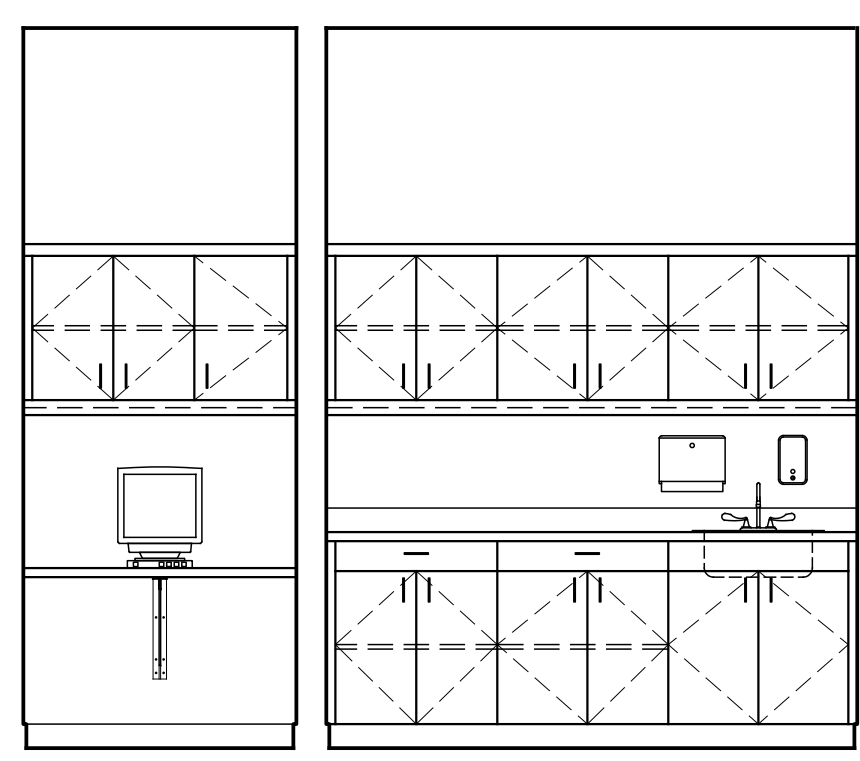


6 RMH #G067-PU  
SCALE: 3/8" = 1'-0"

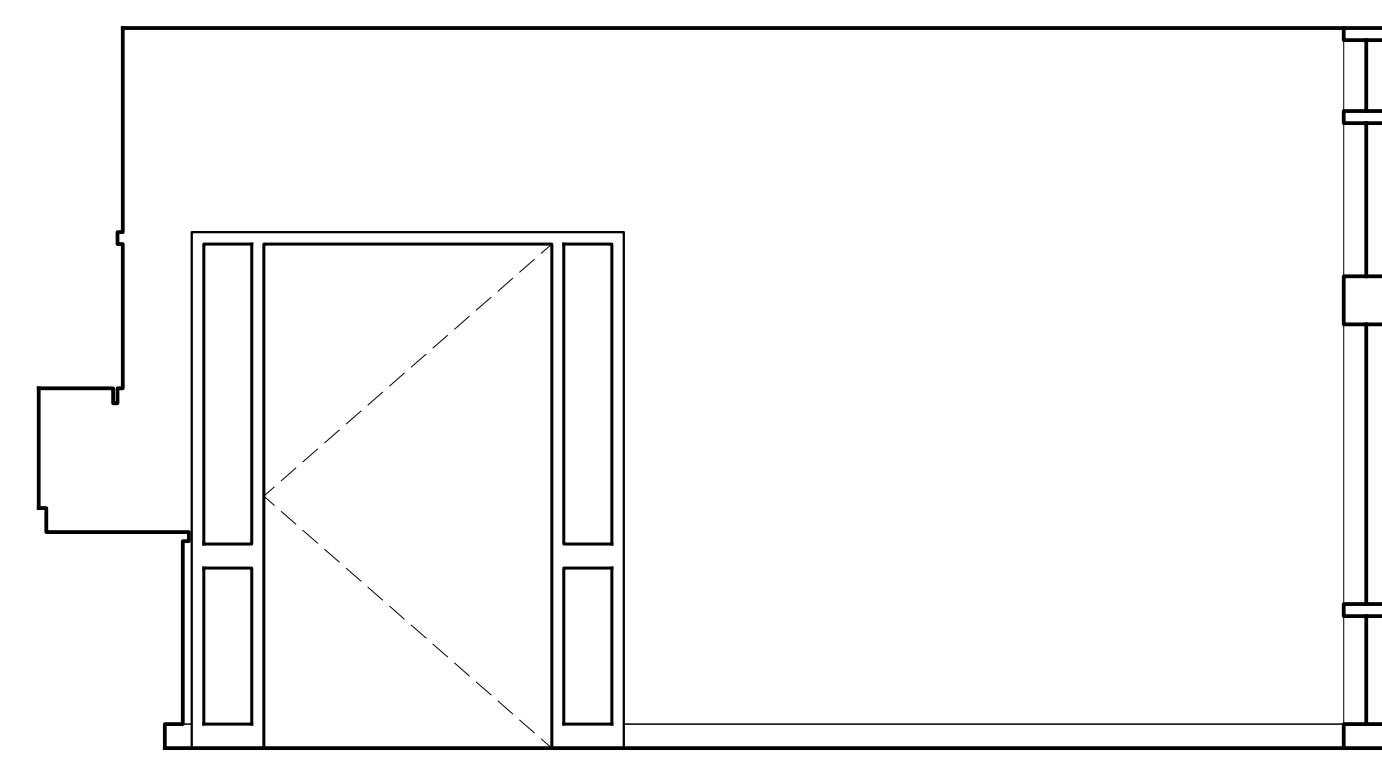


7 RMH #G067-PU  
SCALE: 3/8" = 1'-0"

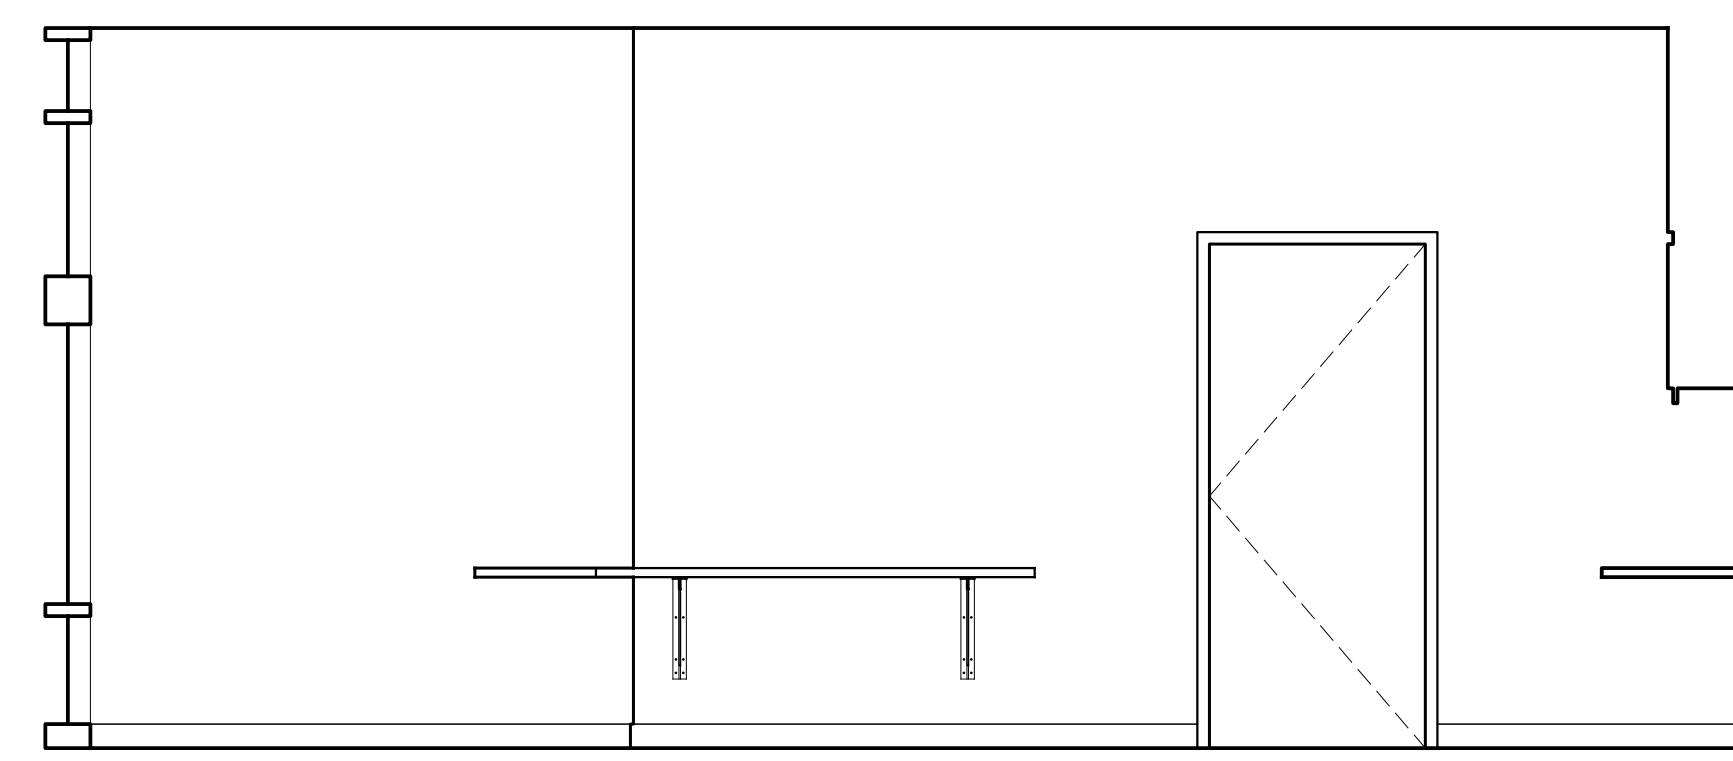


8 RMH #G067-PU  
SCALE: 3/8" = 1'-0"

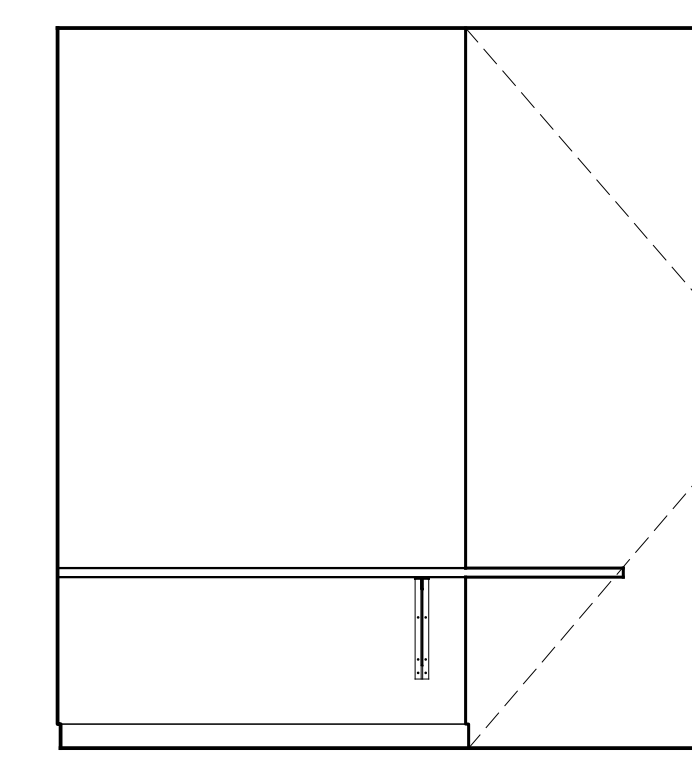


9 RMH #G067-PU  
SCALE: 3/8" = 1'-0"

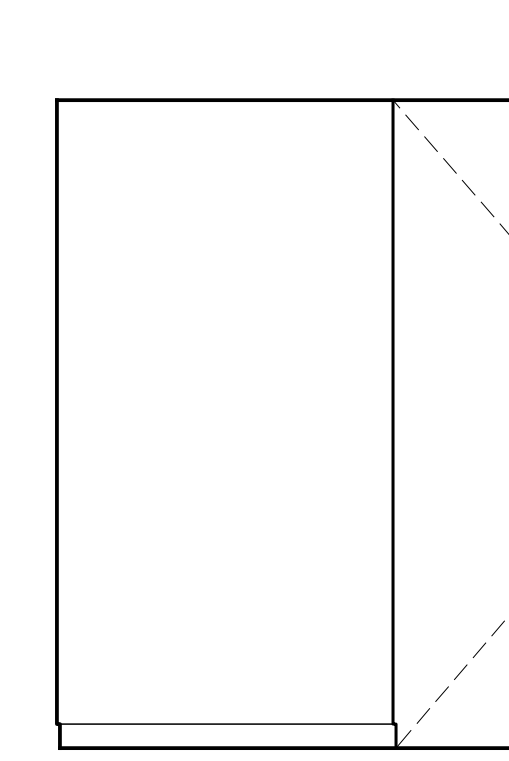


10 COMP #G068A-PU  
SCALE: 3/8" = 1'-0"

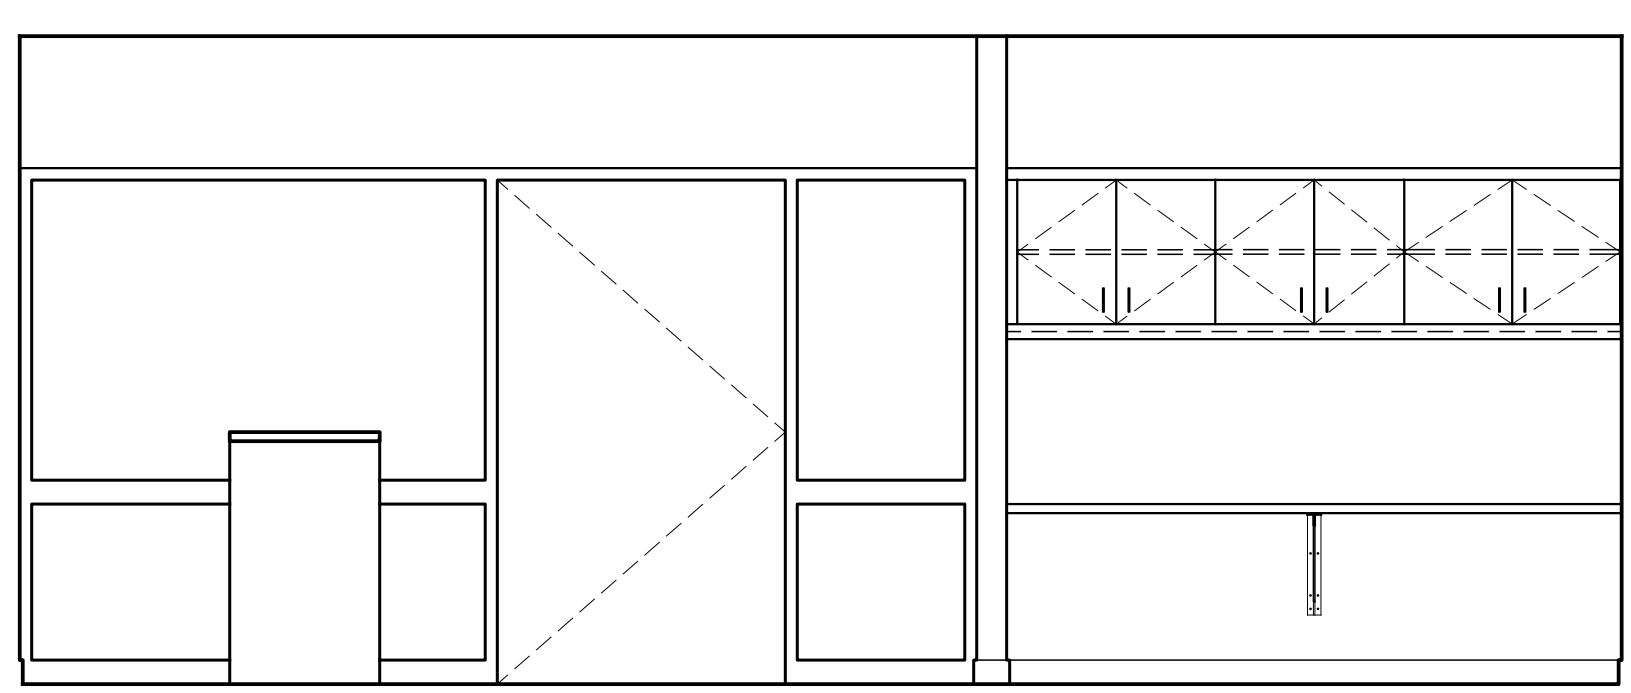


11 COMP #G068A-PU  
SCALE: 3/8" = 1'-0"

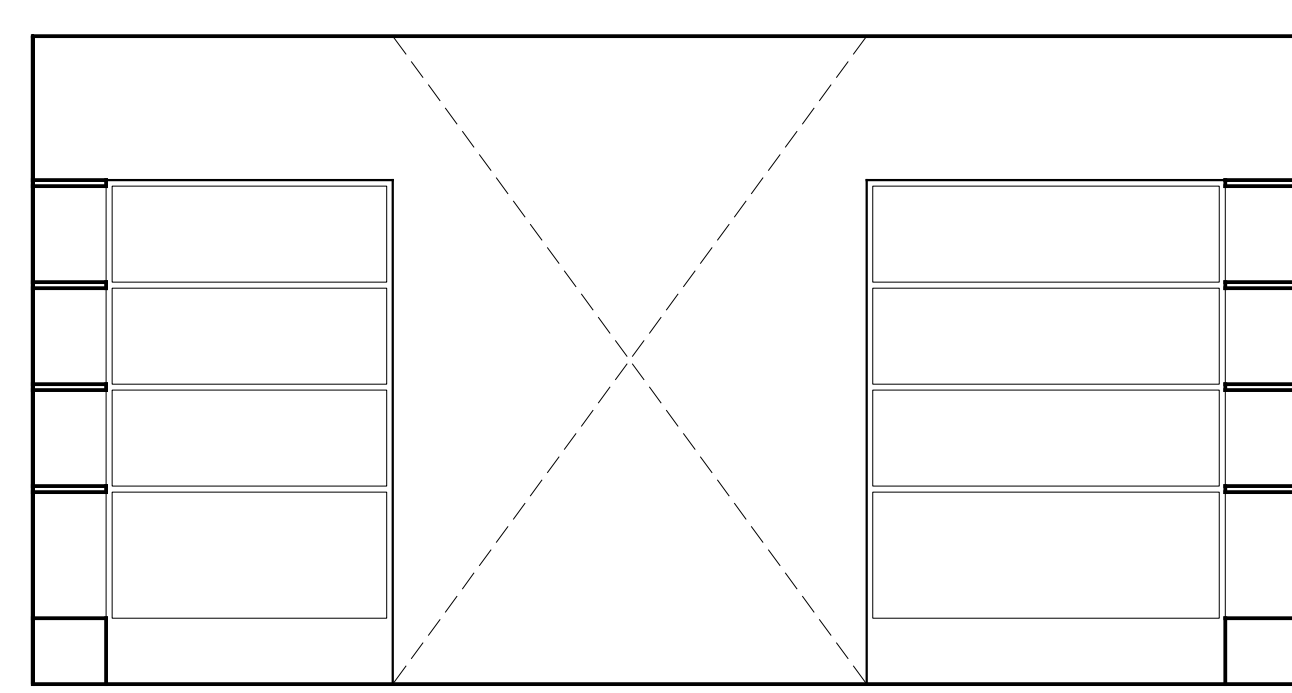


12 LEARNING CTR #G069-PU  
SCALE: 3/8" = 1'-0"

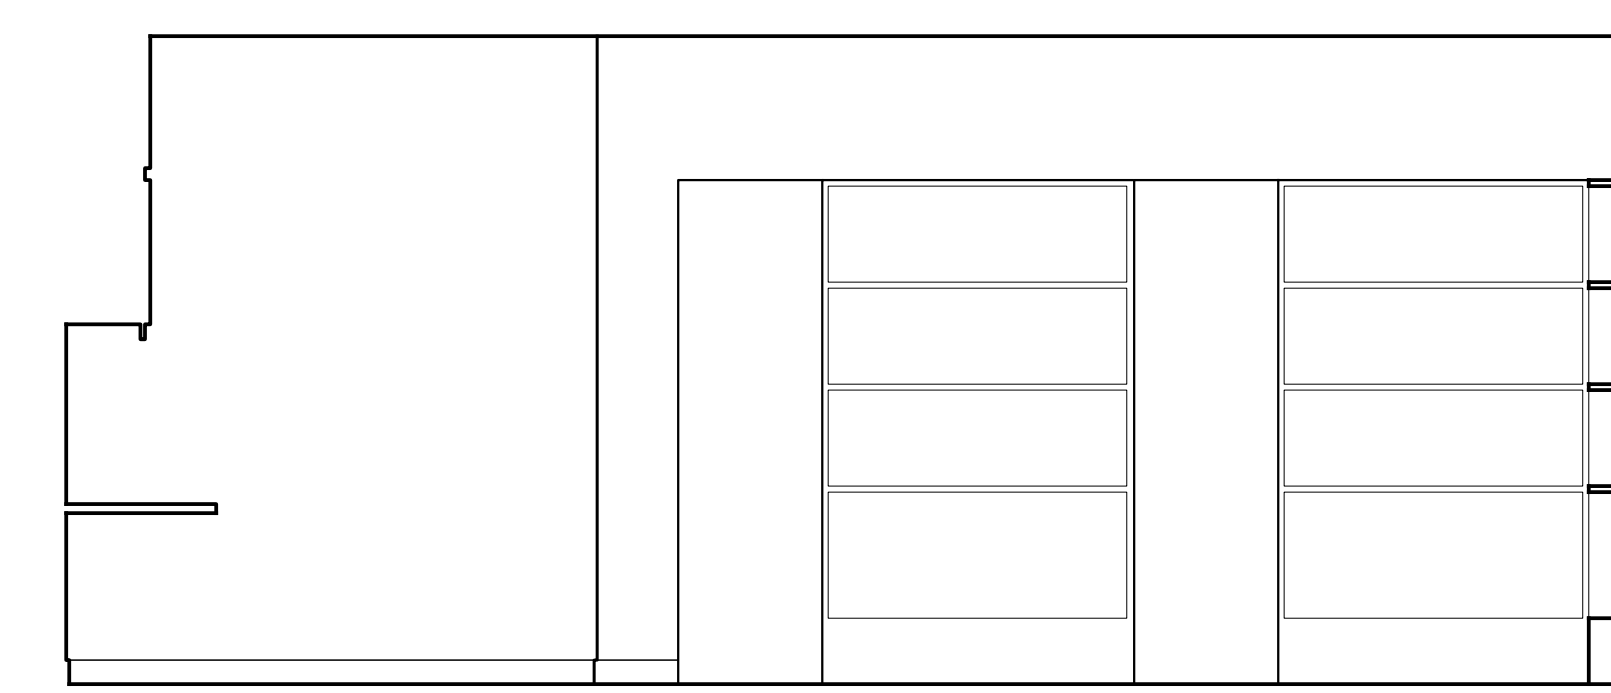


13 LEARNING CTR #G069-PU  
SCALE: 3/8" = 1'-0"

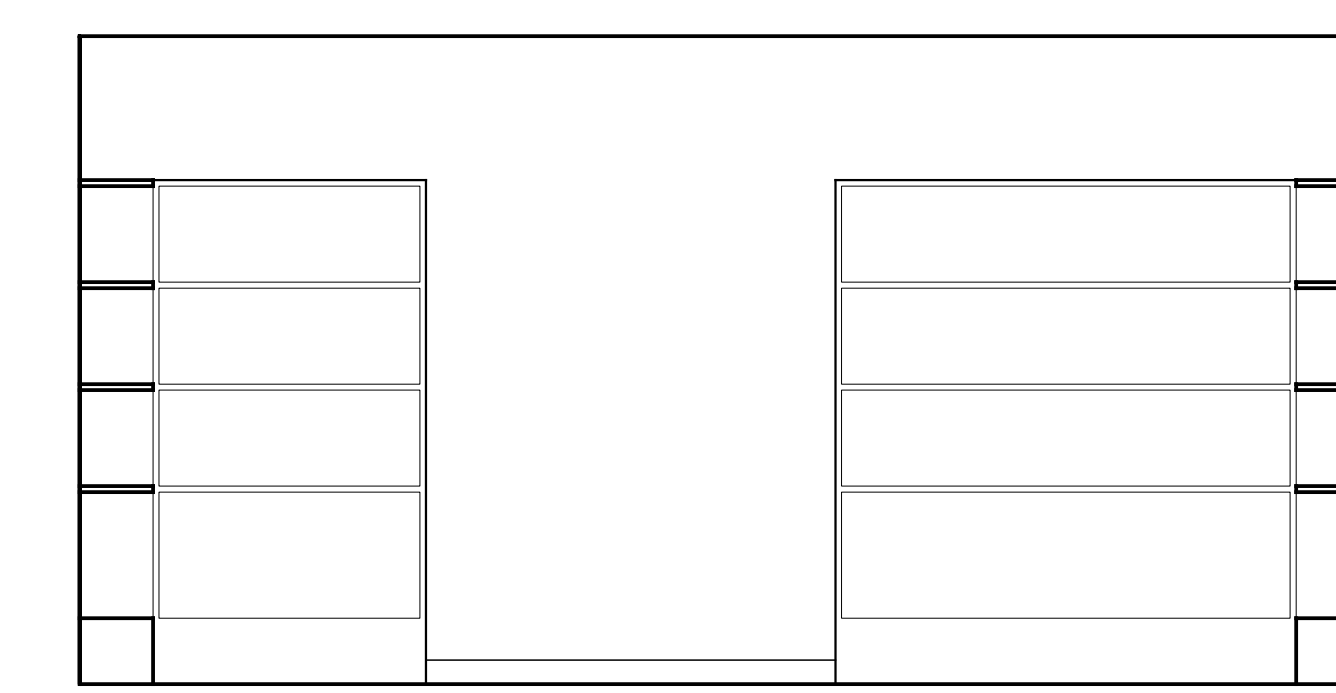


14 LEARNING CTR #G069-PU  
SCALE: 3/8" = 1'-0"

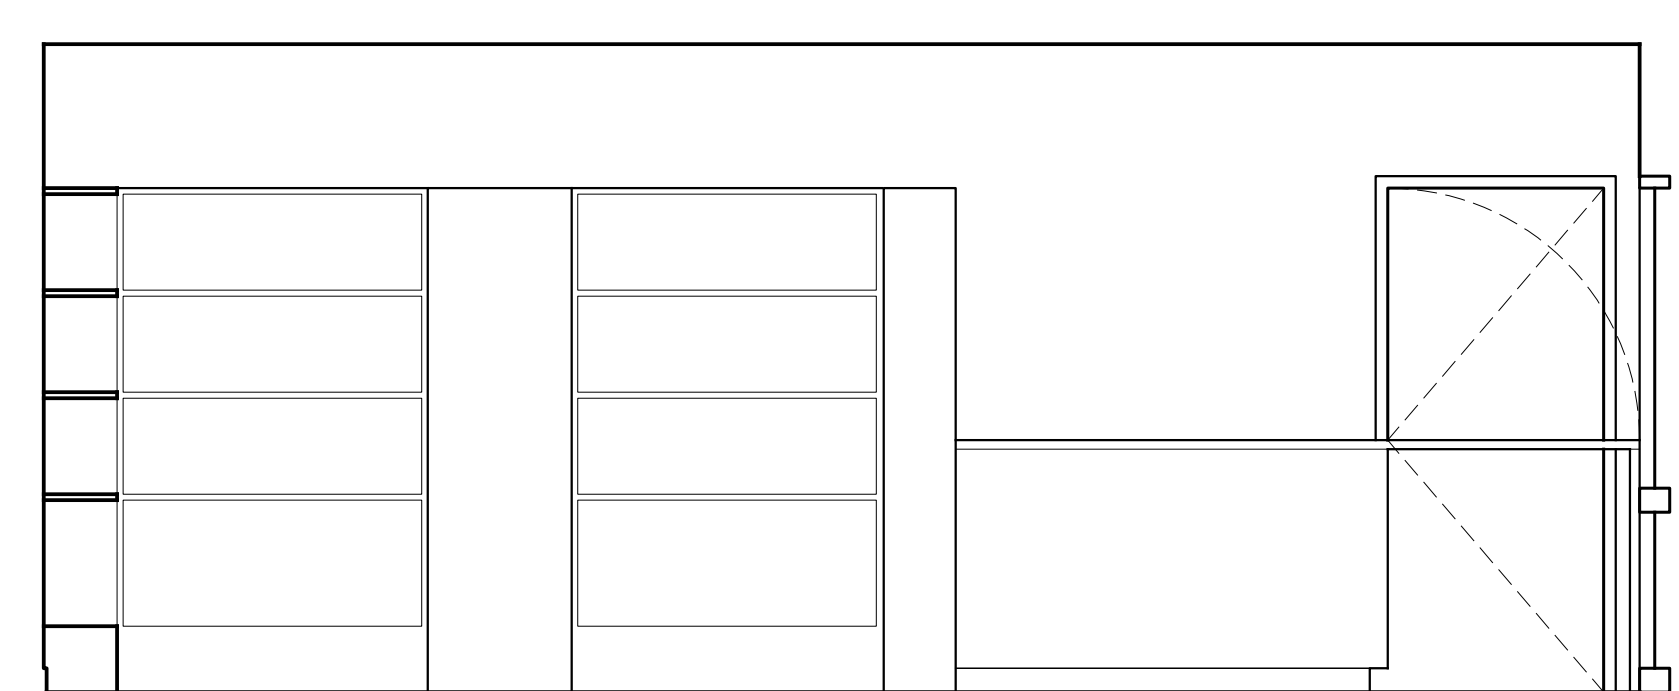


15 LEARNING CTR #G069-PU  
SCALE: 3/8" = 1'-0"

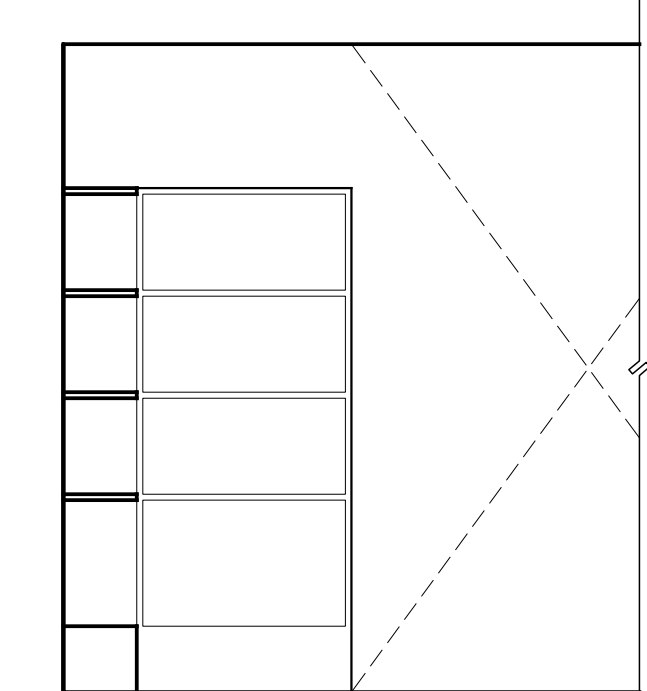


16 LEARNING CTR #G069-PU  
SCALE: 3/8" = 1'-0"

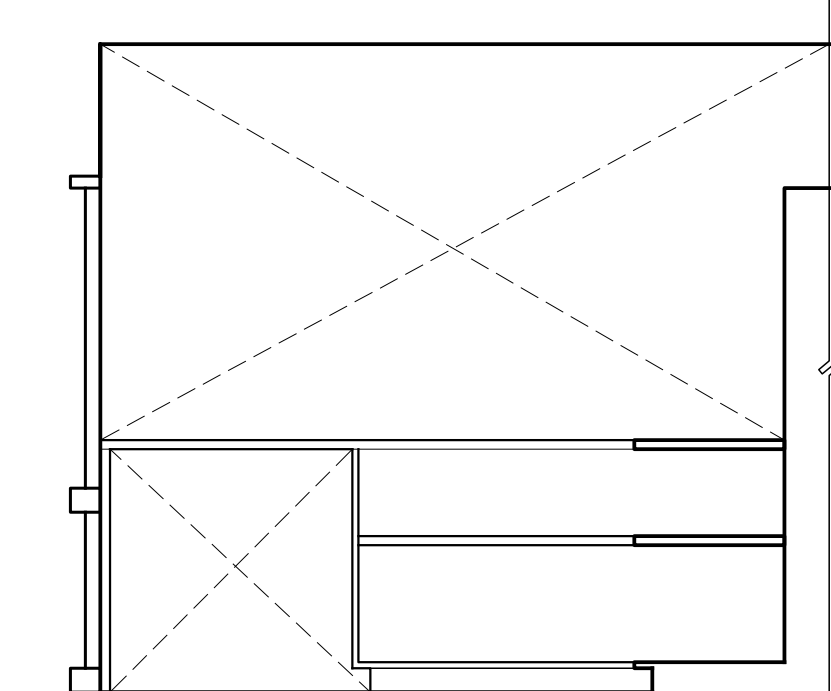


17 LEARNING CTR #G069-PU  
SCALE: 3/8" = 1'-0"

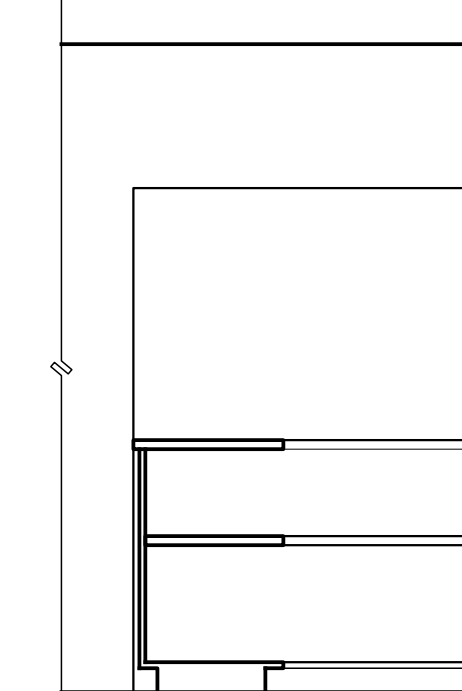


18 LEARNING CTR #G069-PU  
SCALE: 3/8" = 1'-0"

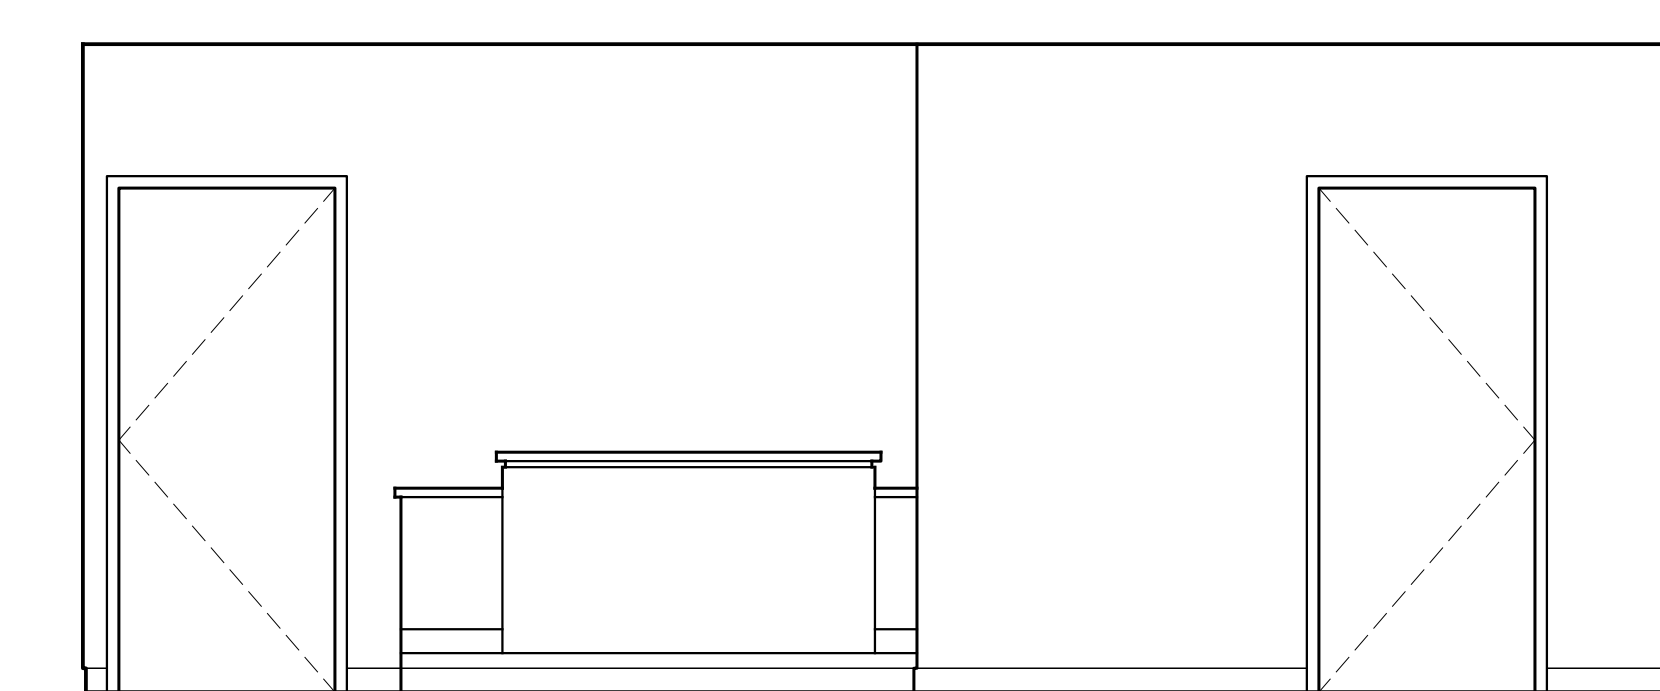

19 RETAIL #G071-PU  
SCALE: 3/8" = 1'-0"

 

20 RETAIL #G071-PU  
SCALE: 3/8" = 1'-0"

 


21 RETAIL #G071-PU  
SCALE: 3/8" = 1'-0"



22 RETAIL #G071-PU  
SCALE: 3/8" = 1'-0"

FOR PERMIT ONLY  
NOT FOR CONSTRUCTION

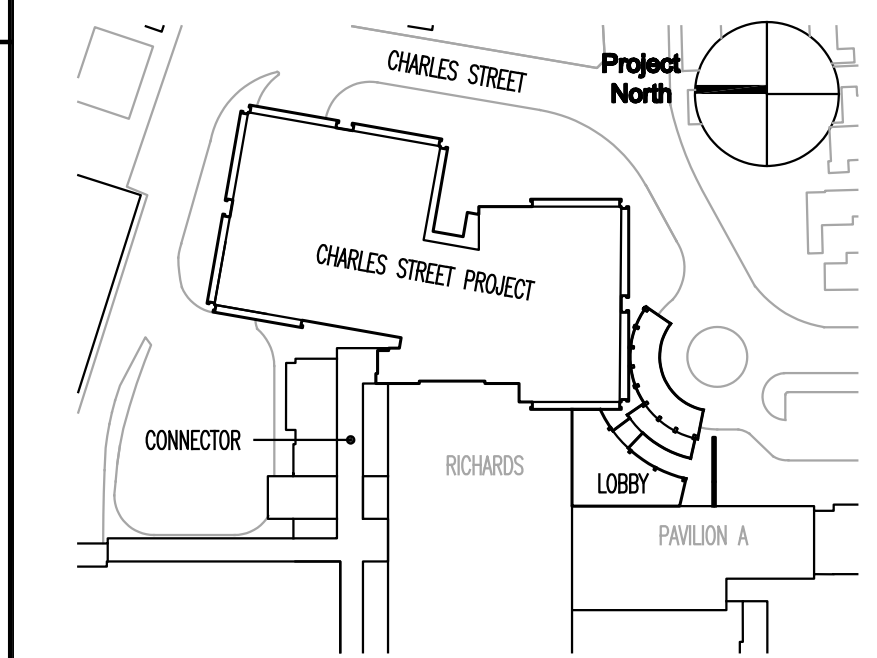

**TRO**  
ARCHITECTURE  
PLANNING  
ENGINEERING  
INTERIOR DESIGN  
The Ritchie Organization  
80 Bridge Street  
Newton, MA 02459-1196  
617-552-6100

**Maine Medical Center**  
Charles Street Project  
Portland, Maine MMC Project No. 21841

Drawing Title  
**GROUND FLOOR  
INTERIOR ELEVATIONS  
SHEET 3**

Commission No.	4673	Date Issued	
Scale	AS NOTED	Sheet Number	
Drawn By	JVM		
Approved By	TML		
Filename	4673A706.3.dwg		
Copyright	© 2014	The Ritchie Organization	

**A70G.3**