




1 ELEV LOBBY #G001-LO
SCALE: 3/8" = 1'-0"

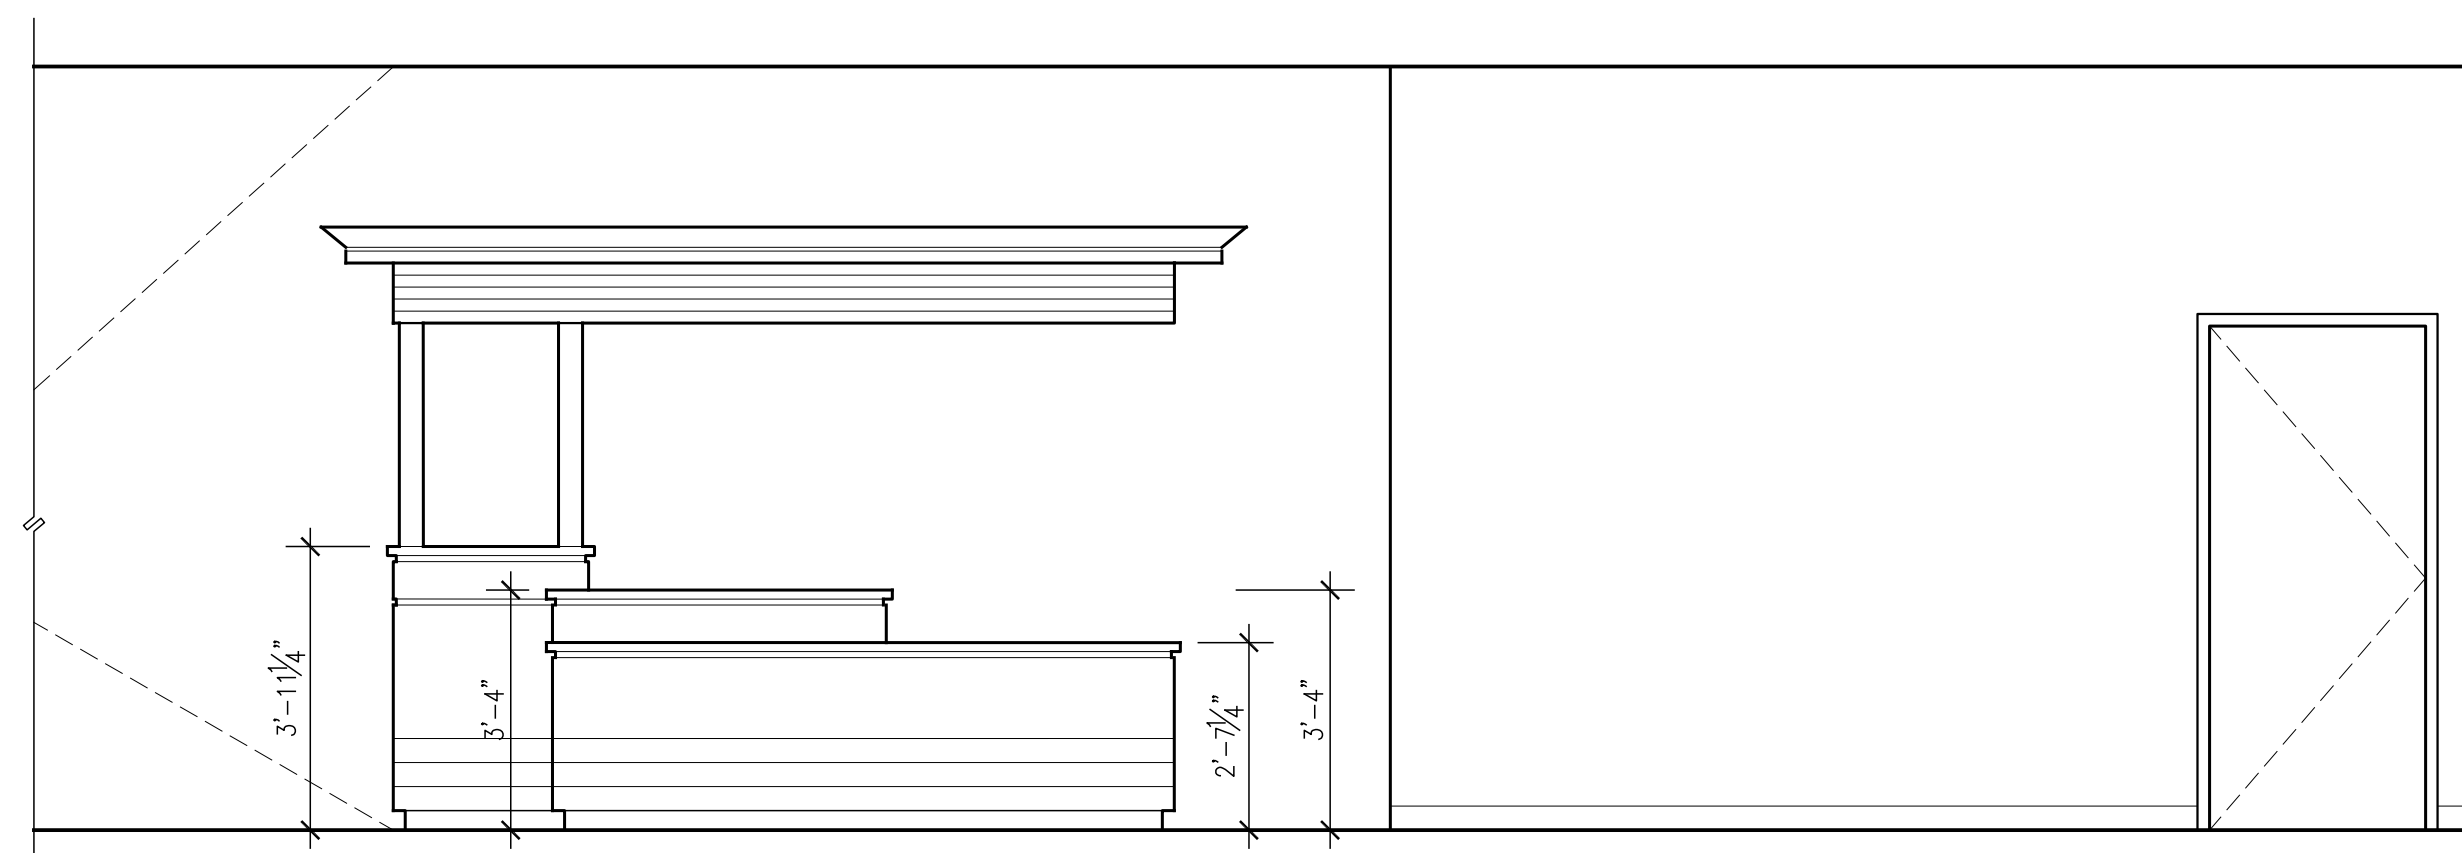


2 ELEV LOBBY #G001-LO
SCALE: 3/8" = 1'-0"

 


3 ELEV LOBBY #G043-LO
SCALE: 3/8" = 1'-0"

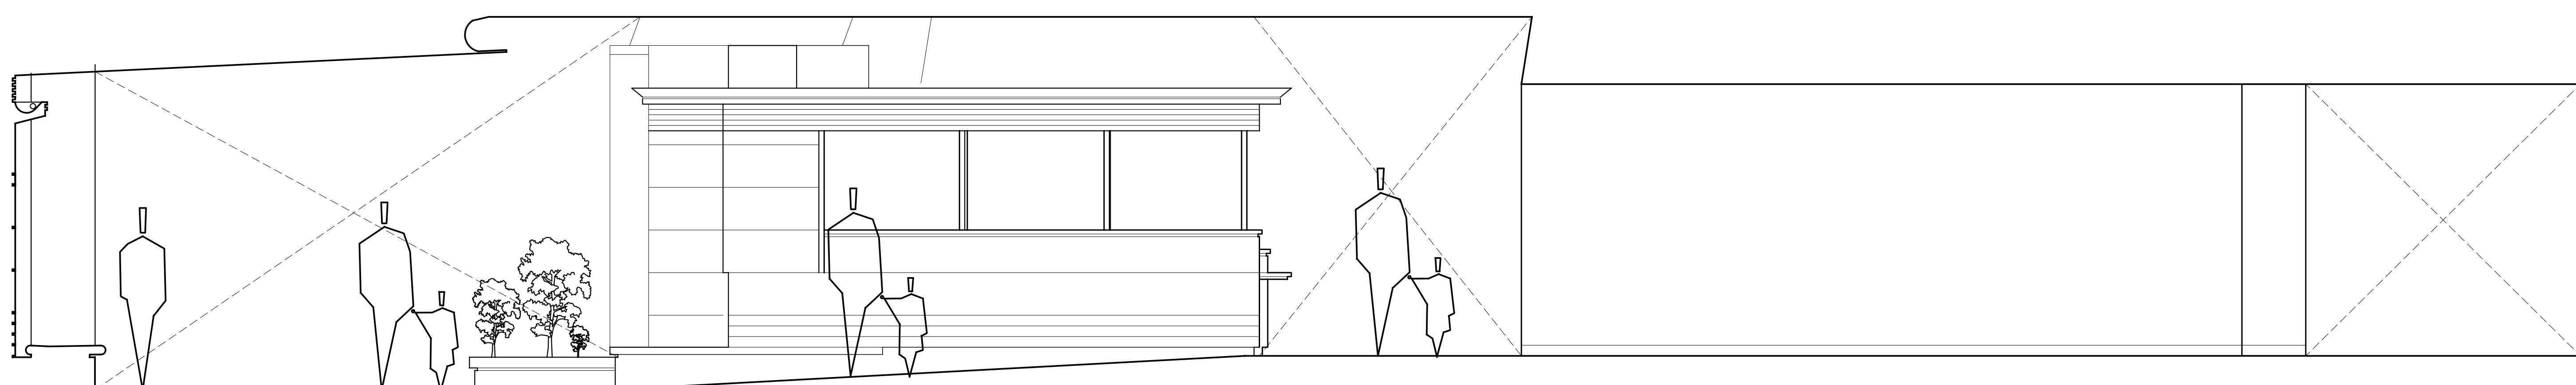


4 CORRIDOR G050-LO
SCALE: 3/8" = 1'-0"

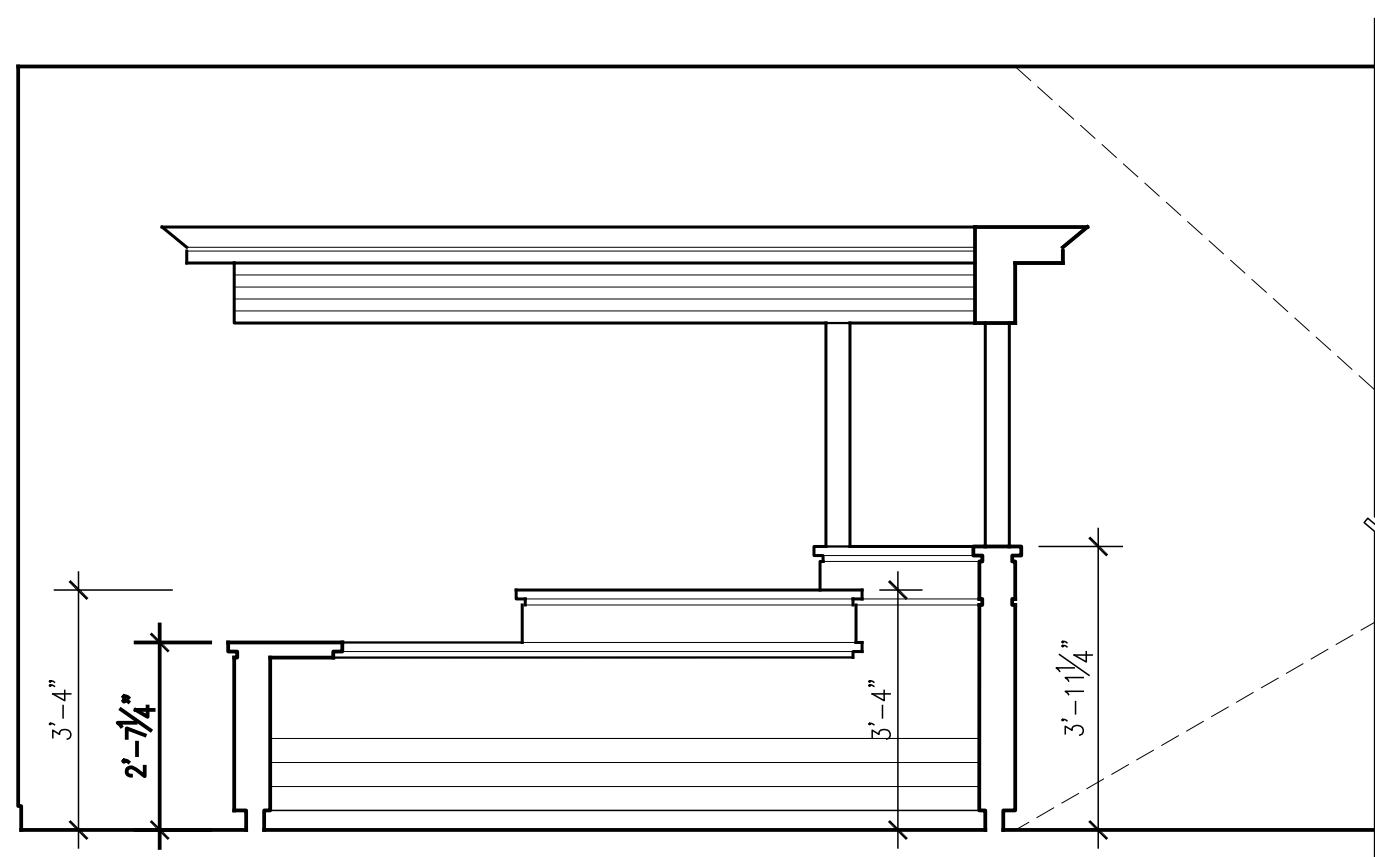

5 CORRIDOR G050-LO
SCALE: 3/8" = 1'-0"

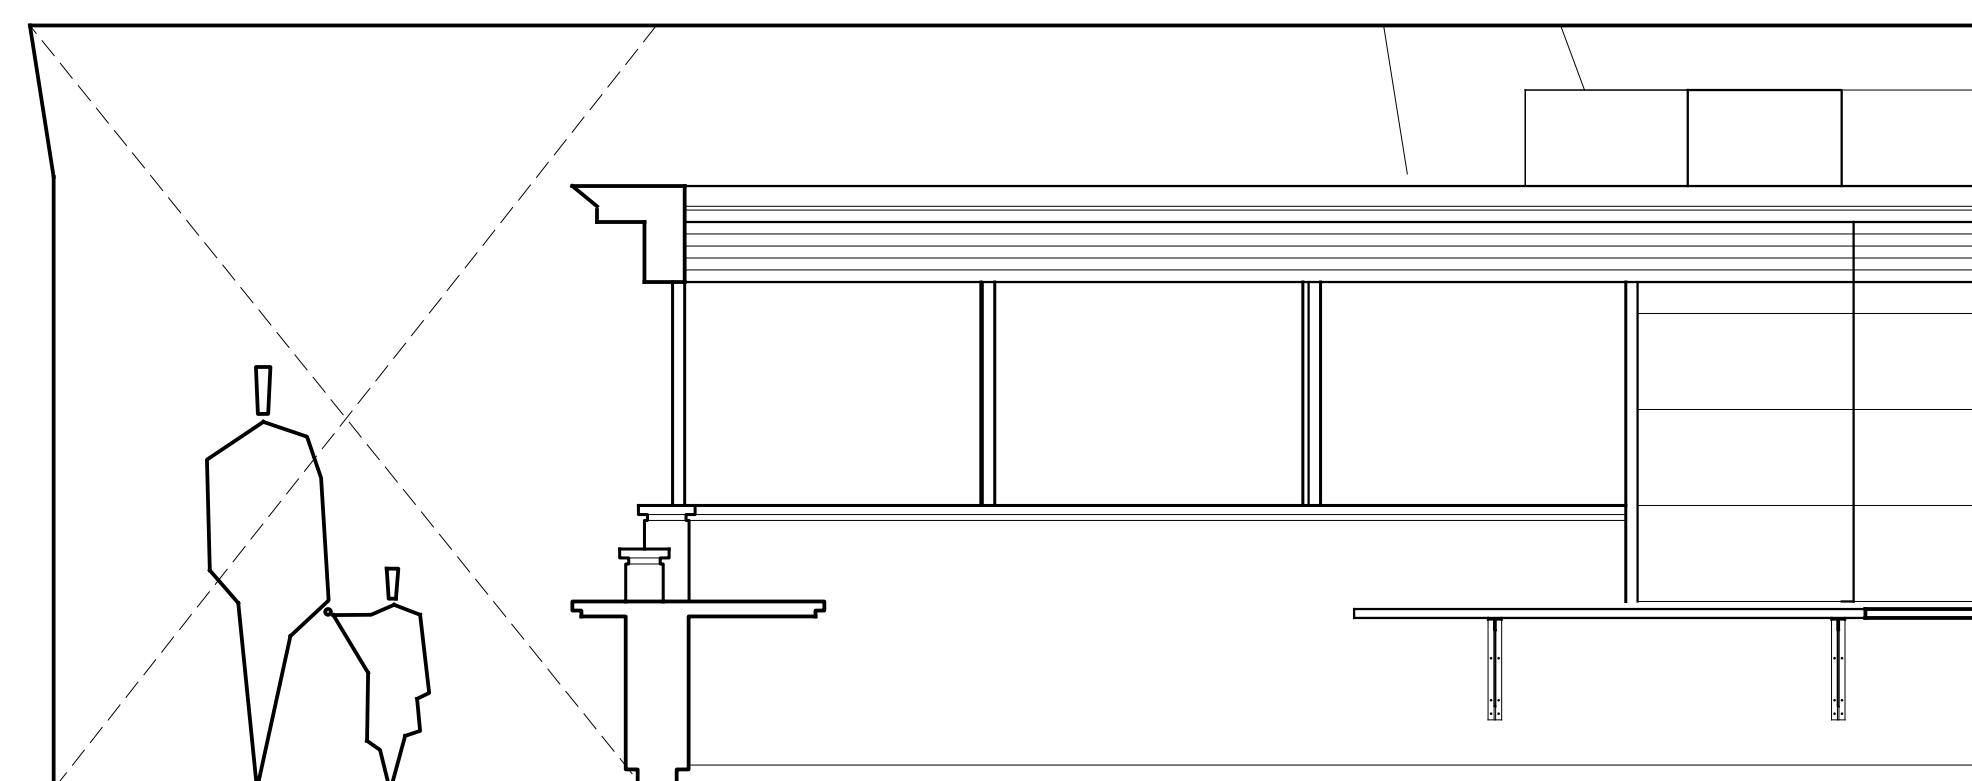


6 CORRIDOR G050-LO
SCALE: 3/8" = 1'-0"

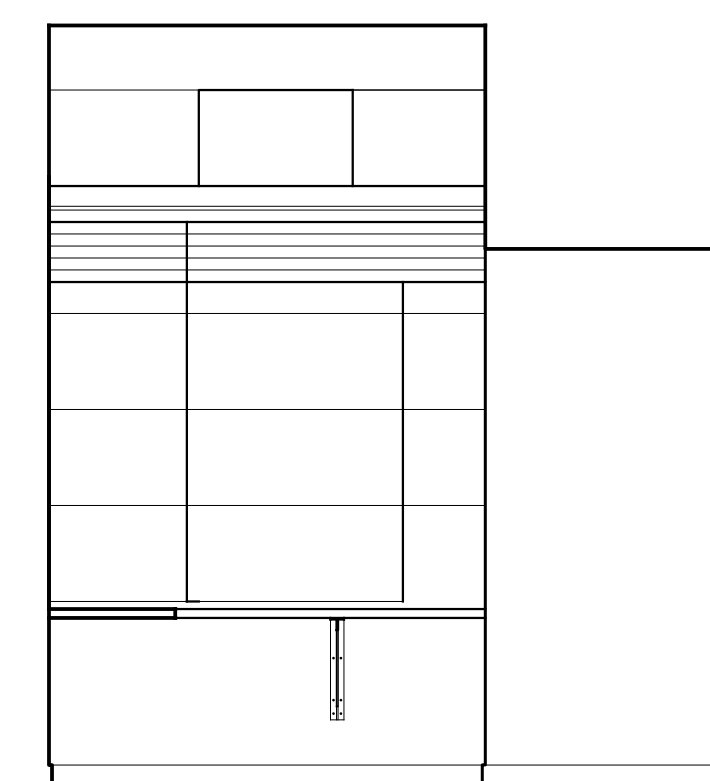


7 CORRIDOR G050-LO
SCALE: 3/8" = 1'-0"



7 CORRIDOR G050-LO
SCALE: 3/8" = 1'-0"

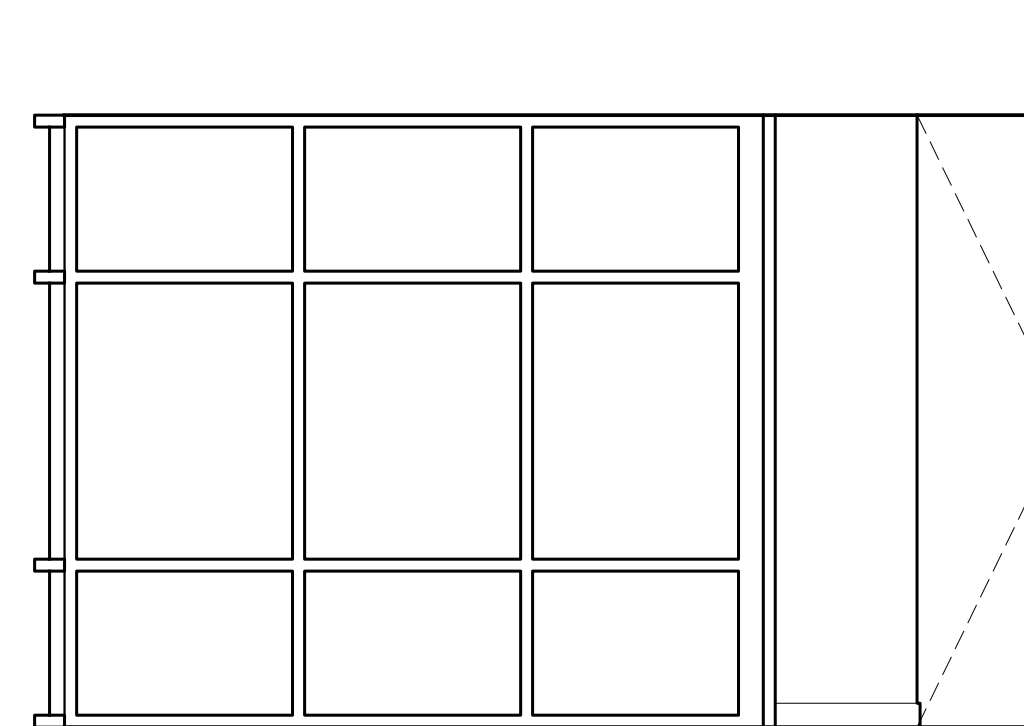


8 CORRIDOR G050-LO
SCALE: 3/8" = 1'-0"

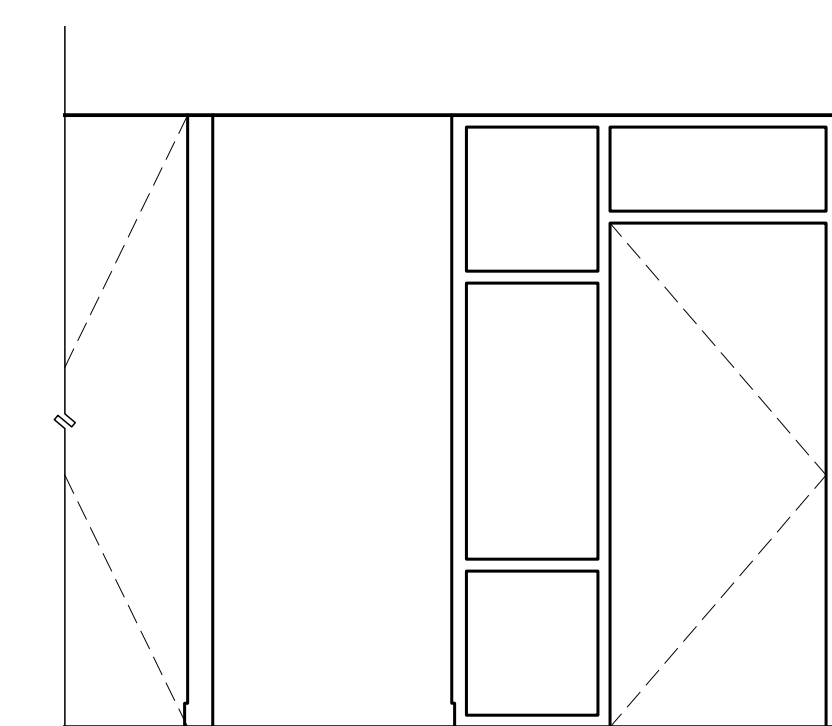

9 CORRIDOR G050-LO
SCALE: 3/8" = 1'-0"

FOR PERMIT ONLY
NOT FOR CONSTRUCTION

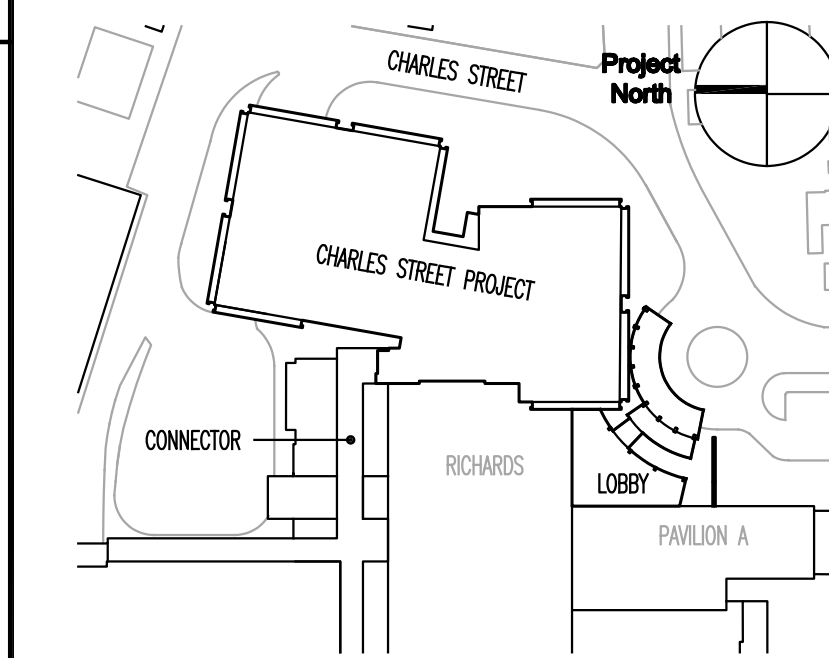

Key Plan

TRO
ARCHITECTURE
PLANNING
ENGINEERING
INTERIOR DESIGN
The Ritchie Organization
80 Bridge Street
Newton, MA 02459-1194
617-552-6900

Maine Medical Center
Charles Street Project
Portland, Maine MMC Project No. 21841

Drawing Title
**GROUND FLOOR
INTERIOR ELEVATIONS
SHEET 5**

Commission No.	4673	Date Issued	
Scale	AS NOTED	Sheet Number	
Drawn By	JW		
Approved By	TML		
Filename	4673A706.5.dwg		
Copyright	© 2004 The Ritchie Organization		

A70G.5