




1 SECURITY\_OFF  
SCALE: 3/8" = 1'-0"

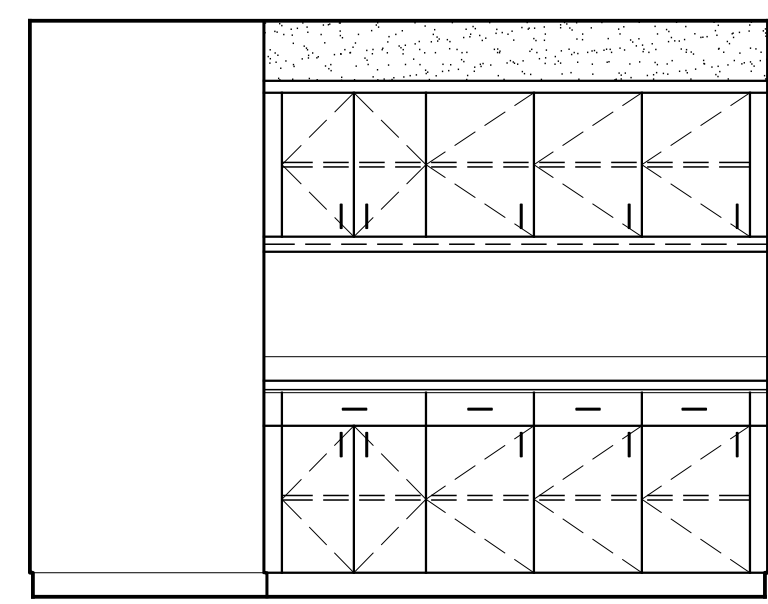


2 SECURITY\_OFF  
SCALE: 3/8" = 1'-0"

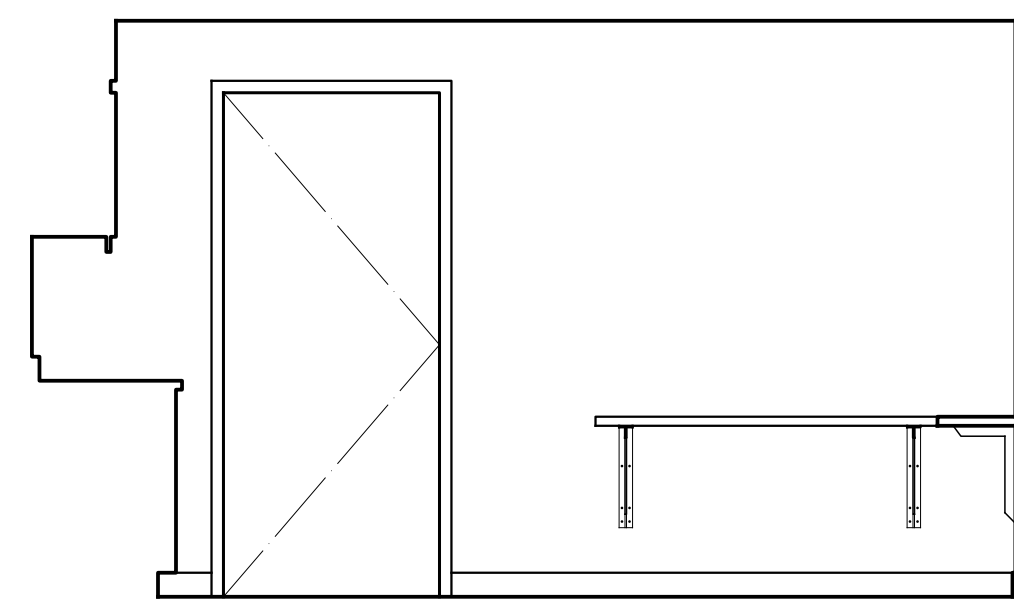


3 SECURITY\_OFF  
SCALE: 3/8" = 1'-0"

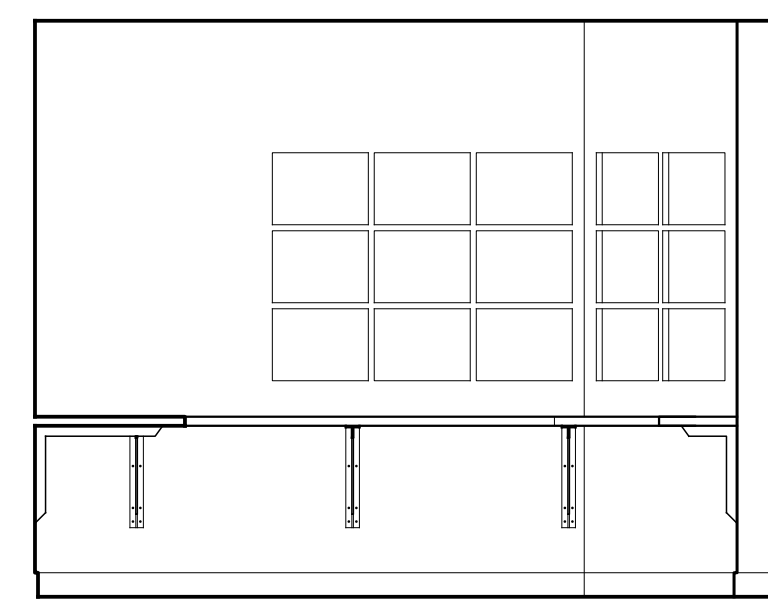


4 SECURITY\_OFF  
SCALE: 3/8" = 1'-0"

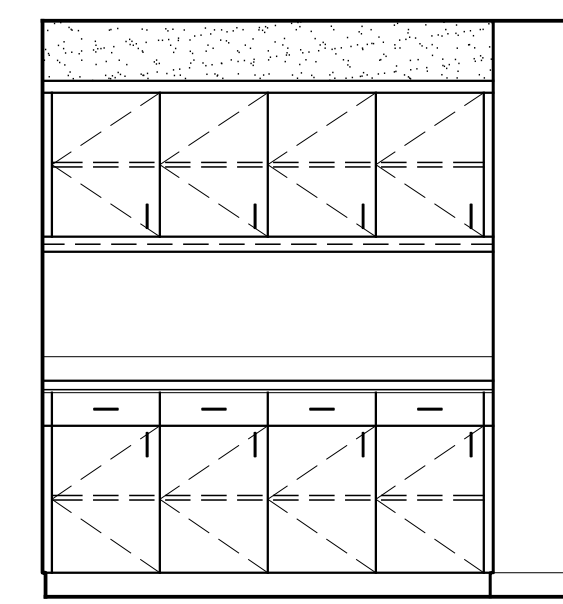


5 OFF  
SCALE: 3/8" = 1'-0"

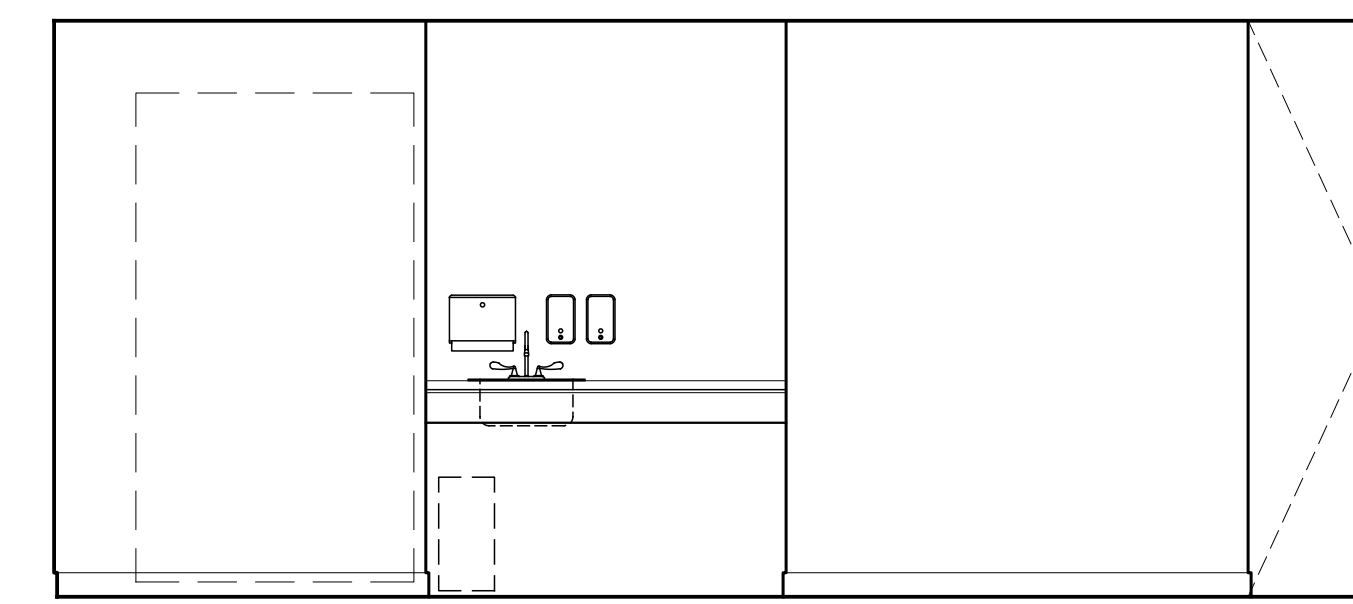


6 VENDING  
SCALE: 3/8" = 1'-0"

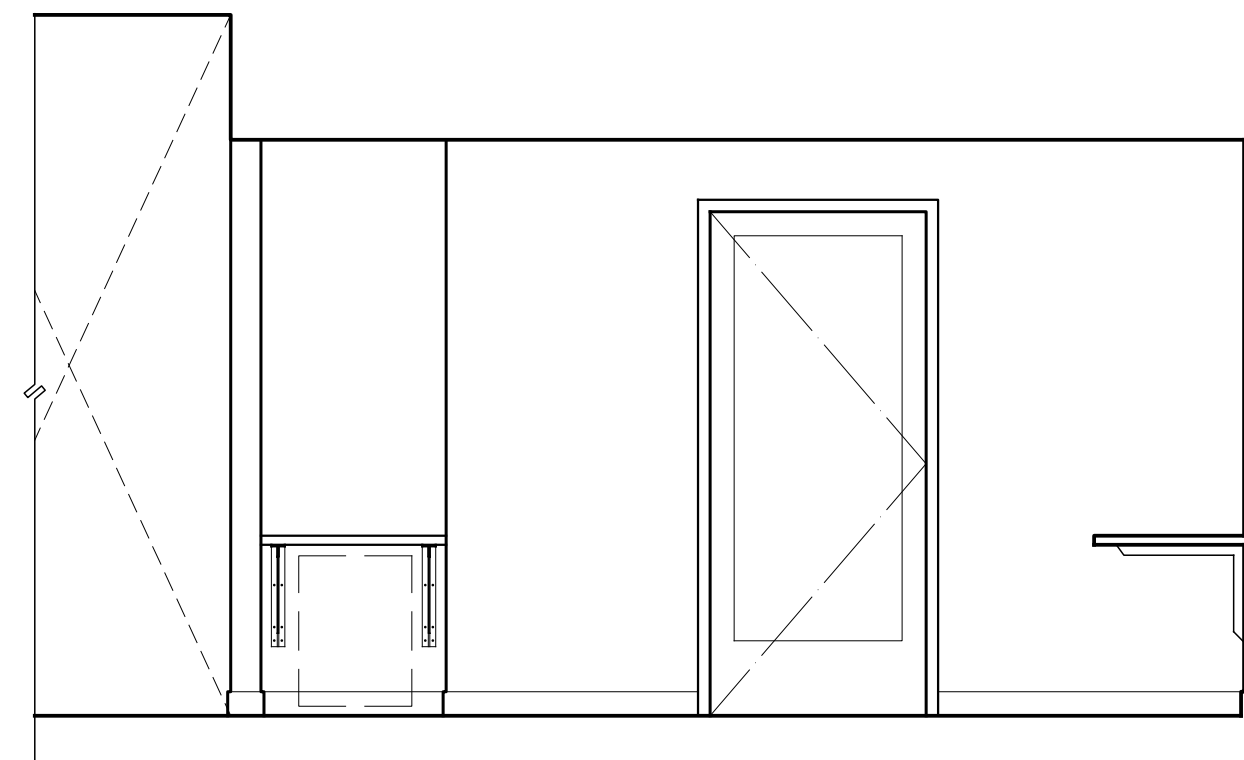


7 CONSULT  
SCALE: 3/8" = 1'-0"

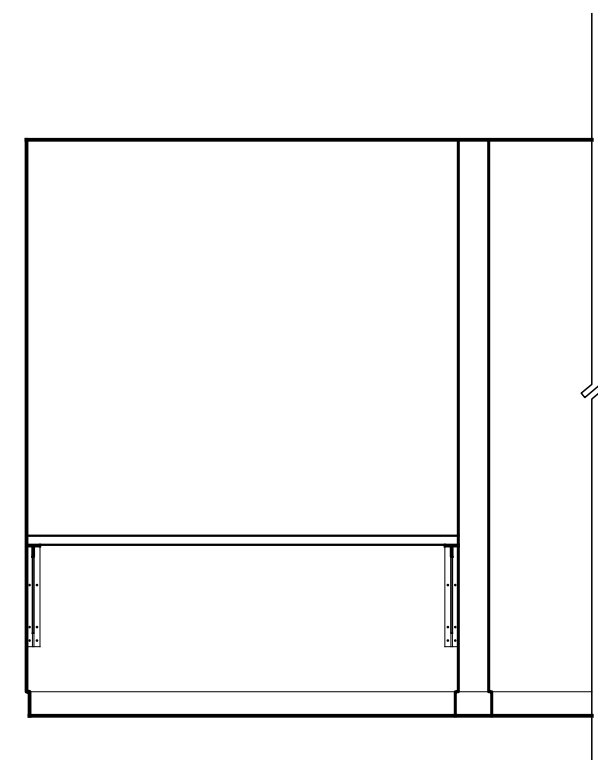


8 CONSULT  
SCALE: 3/8" = 1'-0"

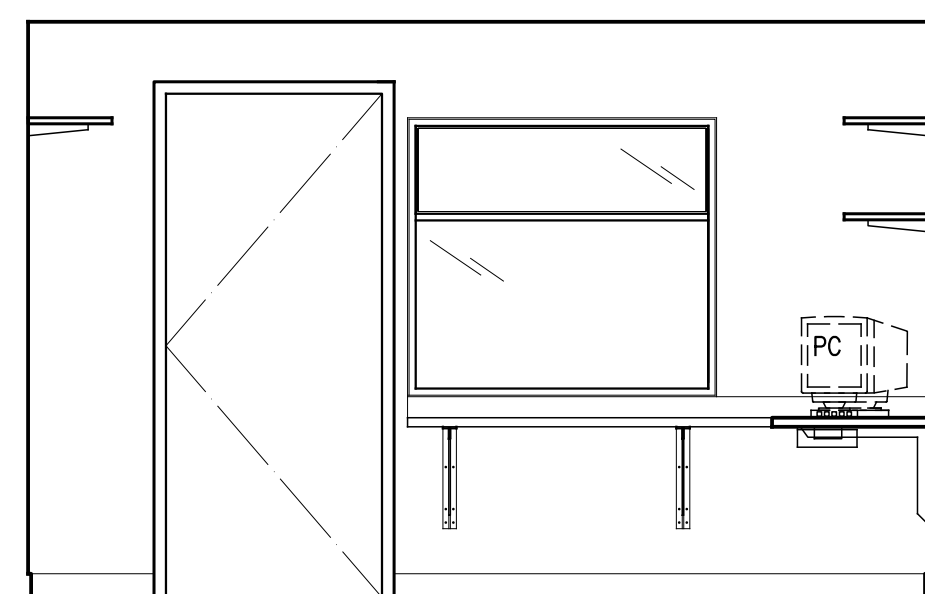


9 GIFT\_SHOP\_STORAGE  
SCALE: 3/8" = 1'-0"

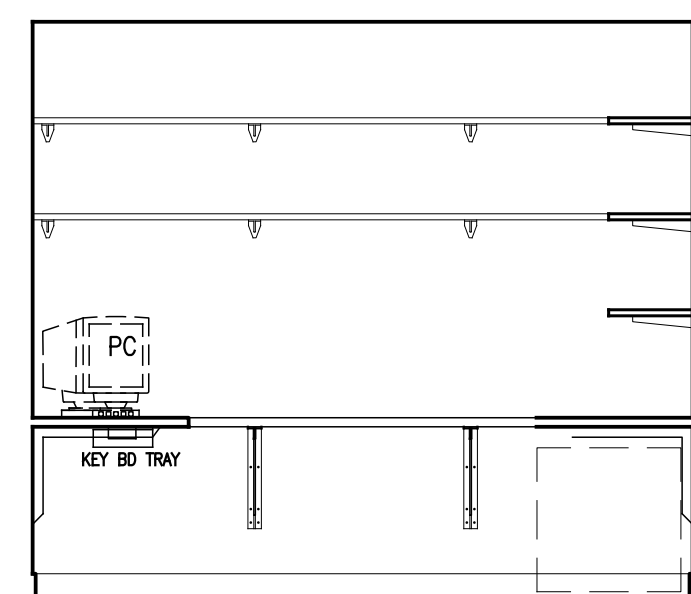


10 GIFT\_SHOP\_STORAGE  
SCALE: 3/8" = 1'-0"

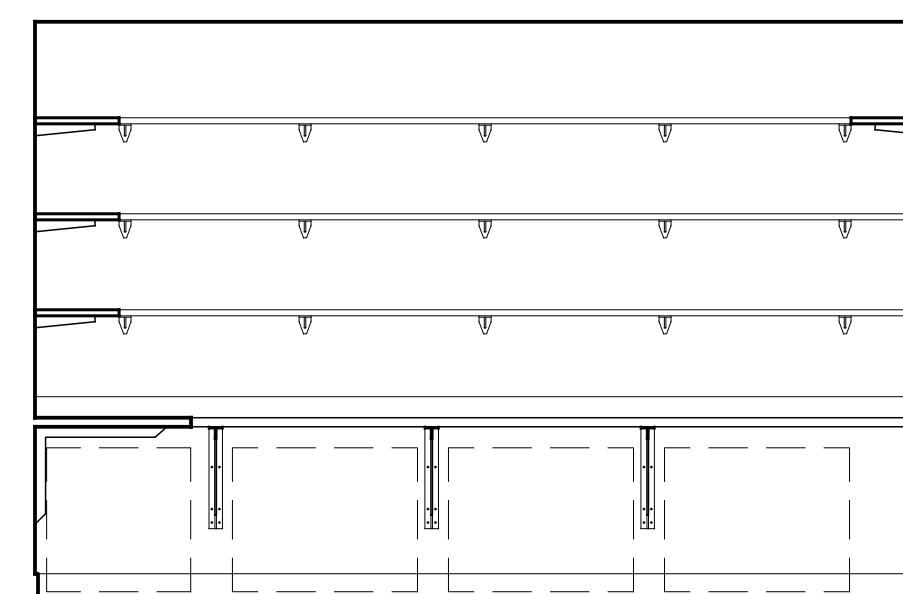

11 GIFT\_SHOP\_STORAGE  
SCALE: 3/8" = 1'-0"

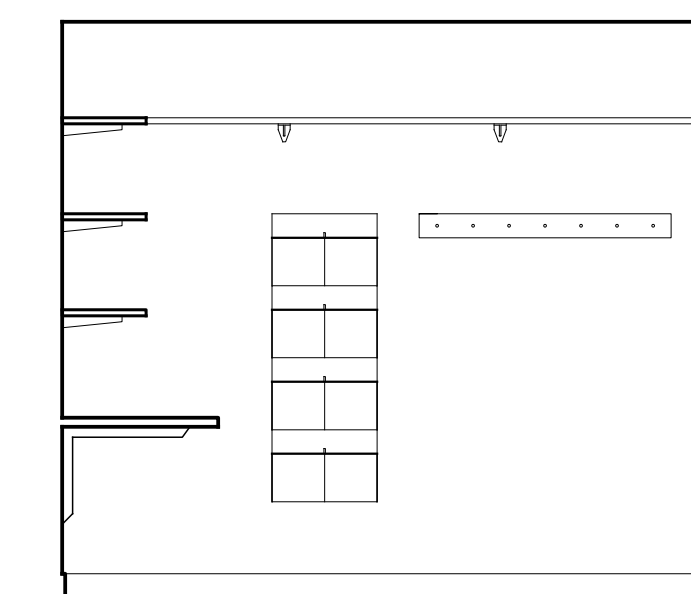


12 GIFT\_SHOP\_STORAGE  
SCALE: 3/8" = 1'-0"

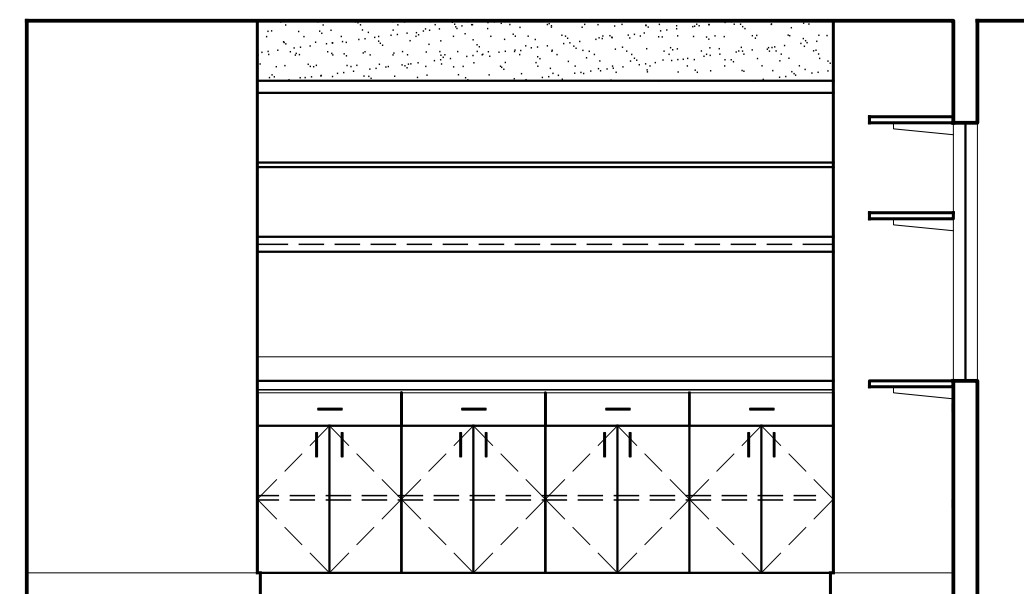


13 GIFT\_SHOP  
SCALE: 3/8" = 1'-0"




14 GIFT\_SHOP  
SCALE: 3/8" = 1'-0"

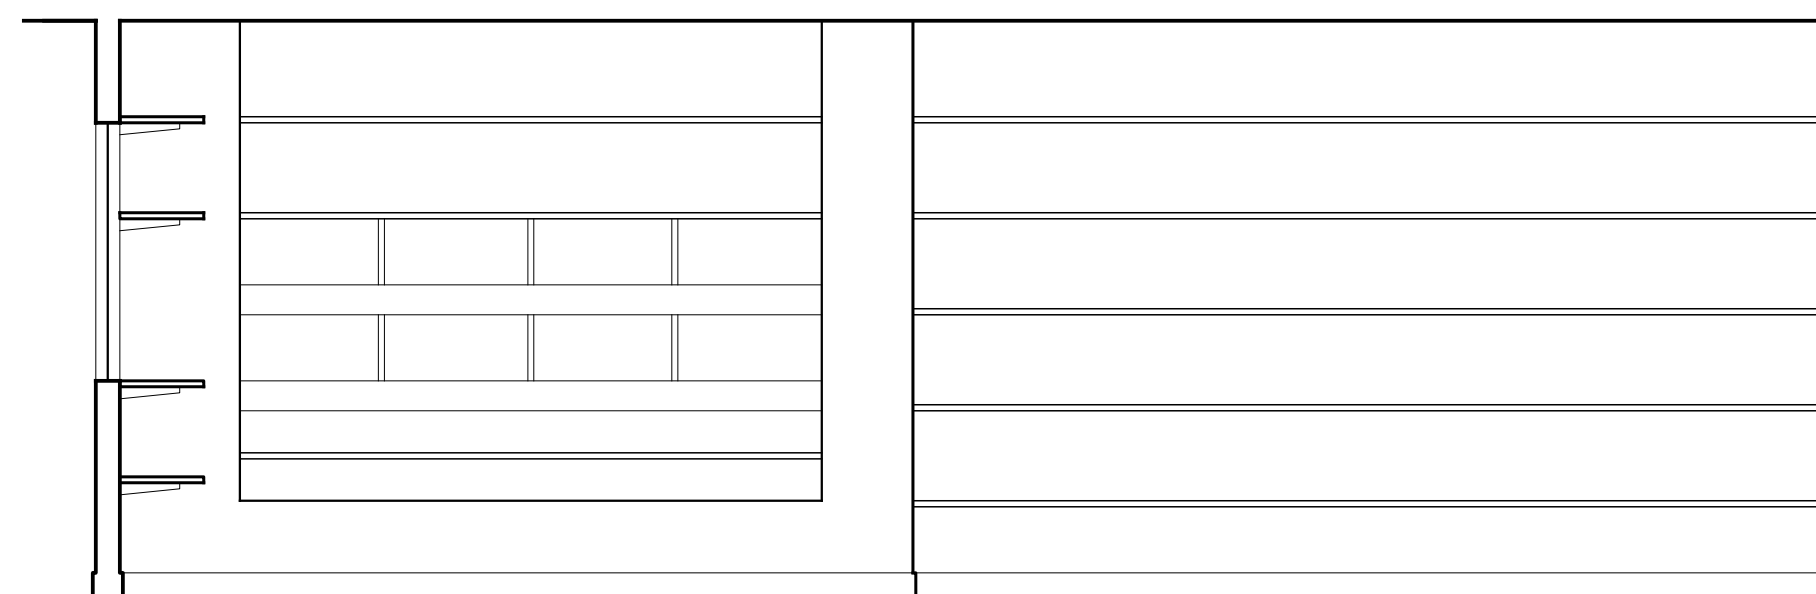


15 GIFT\_SHOP  
SCALE: 3/8" = 1'-0"

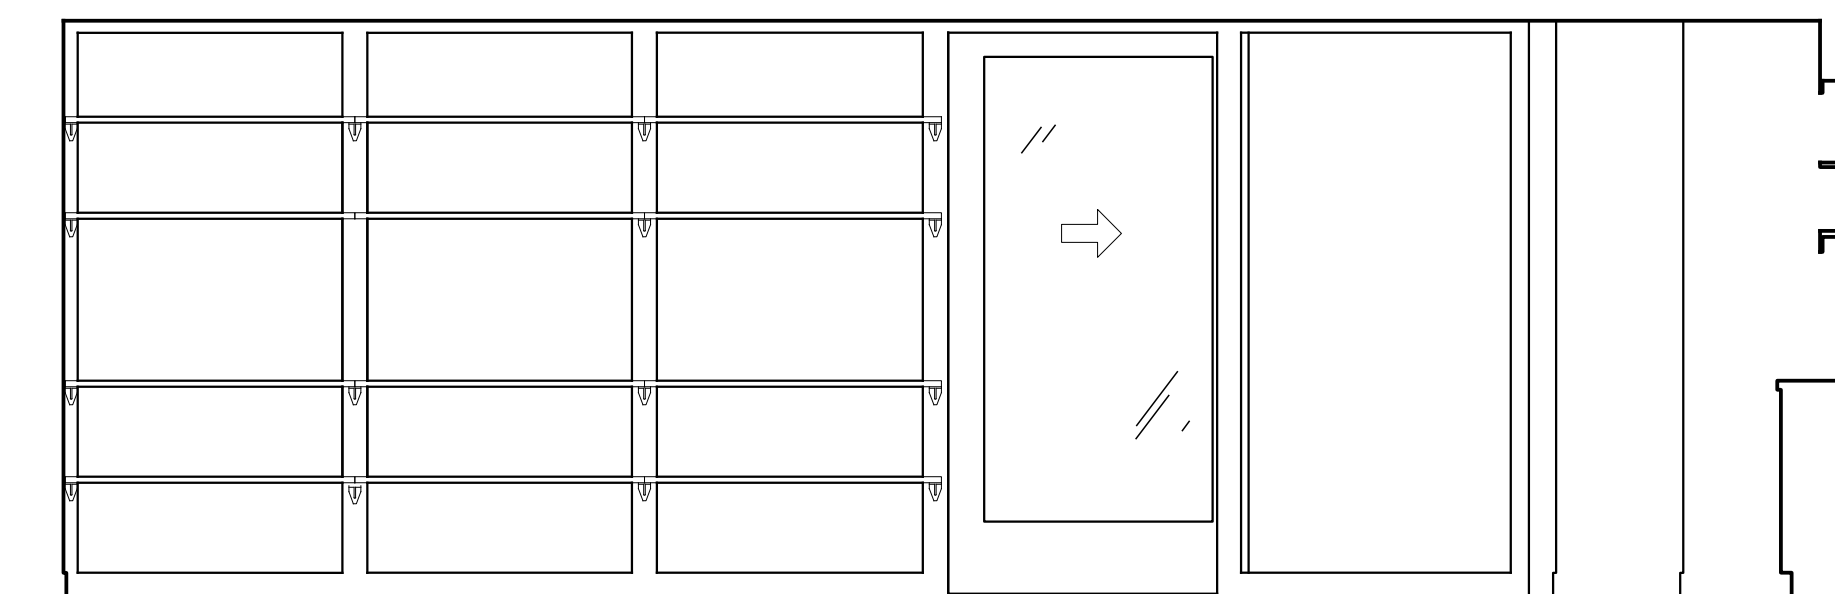


16 GIFT\_SHOP  
SCALE: 3/8" = 1'-0"

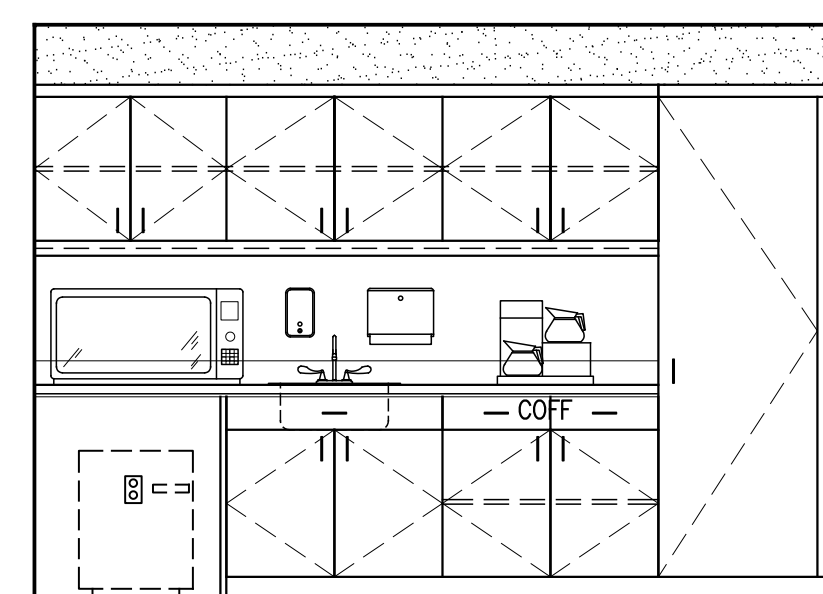


17 COFFE\_KIOSK  
SCALE: 3/8" = 1'-0"

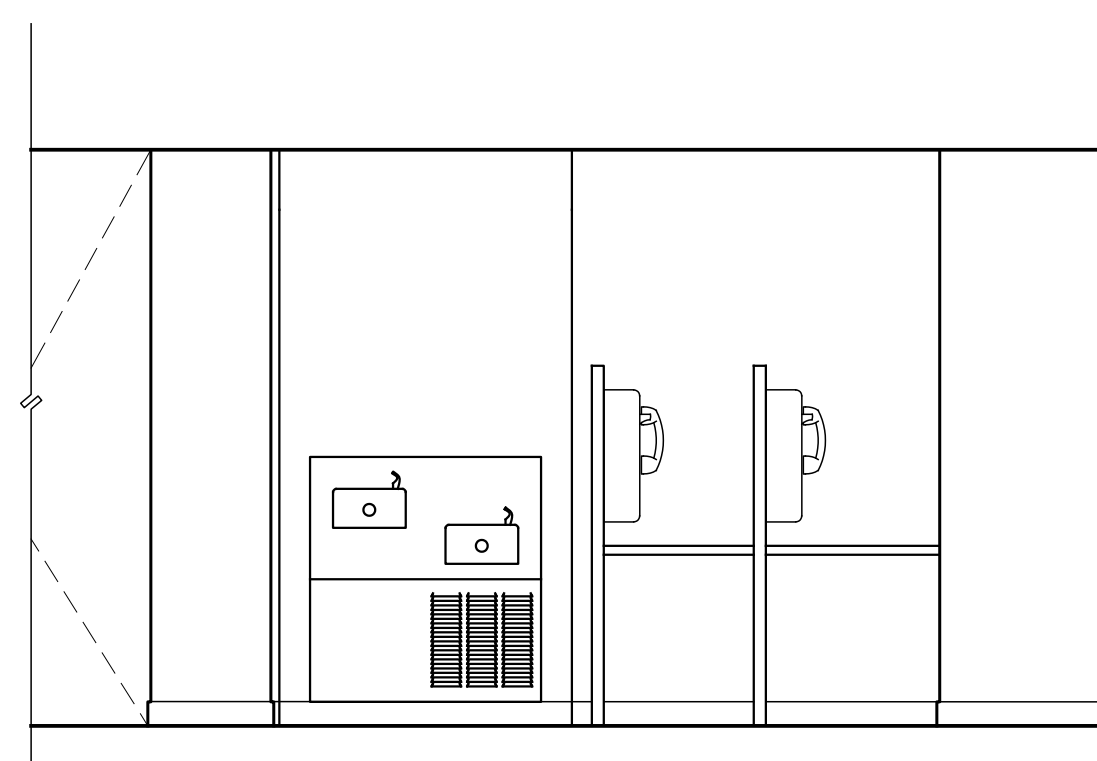

18 ATM  
SCALE: 3/8" = 1'-0"

 


19 ATM  
SCALE: 3/8" = 1'-0"

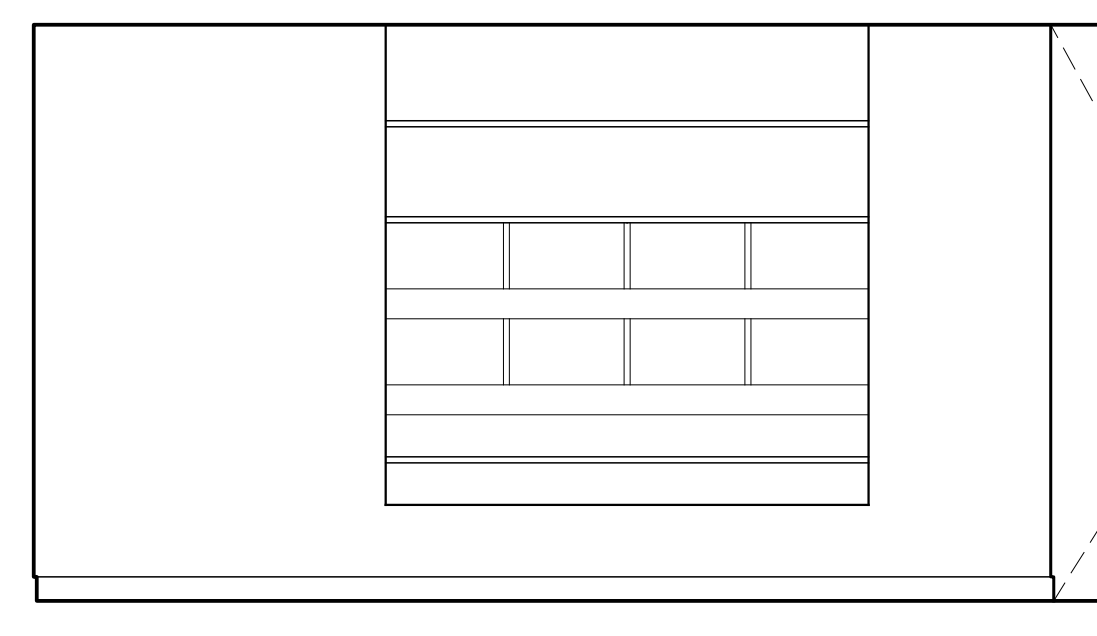


20 ATM  
SCALE: 3/8" = 1'-0"


21 NOT\_USED  
SCALE: 3/8" = 1'-0"

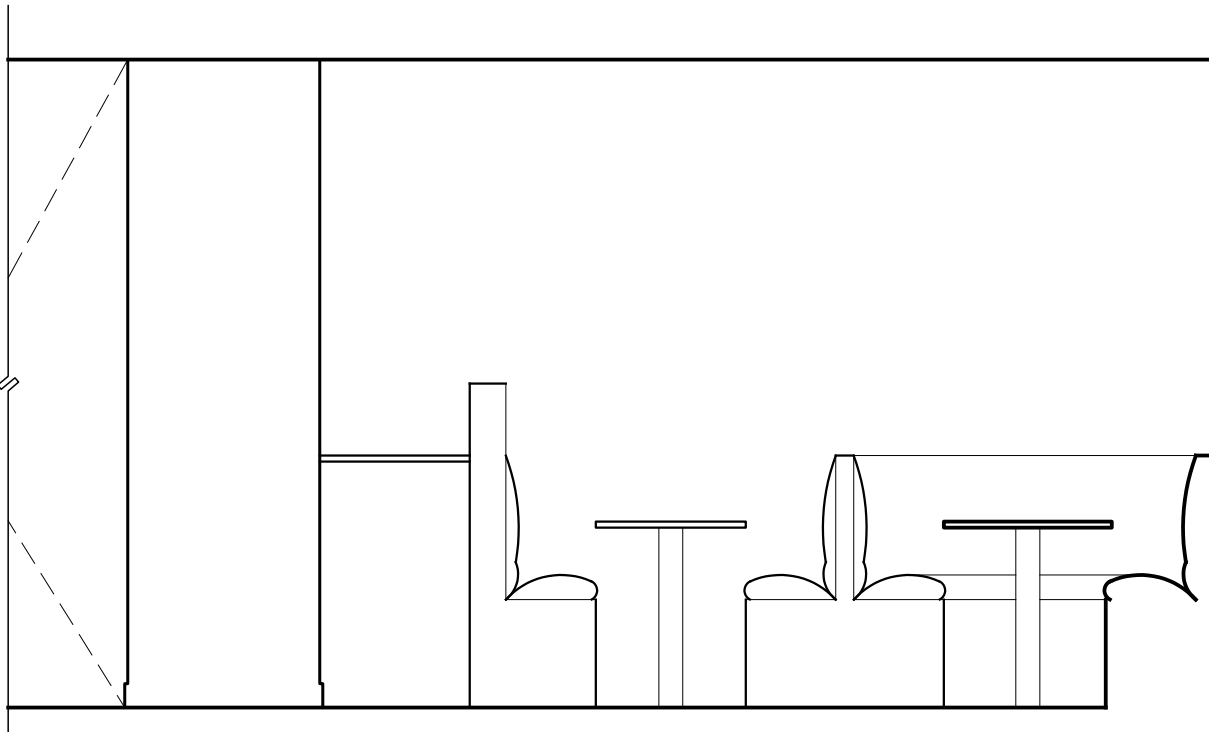

22 BOOTH\_DINER  
SCALE: 3/8" = 1'-0"

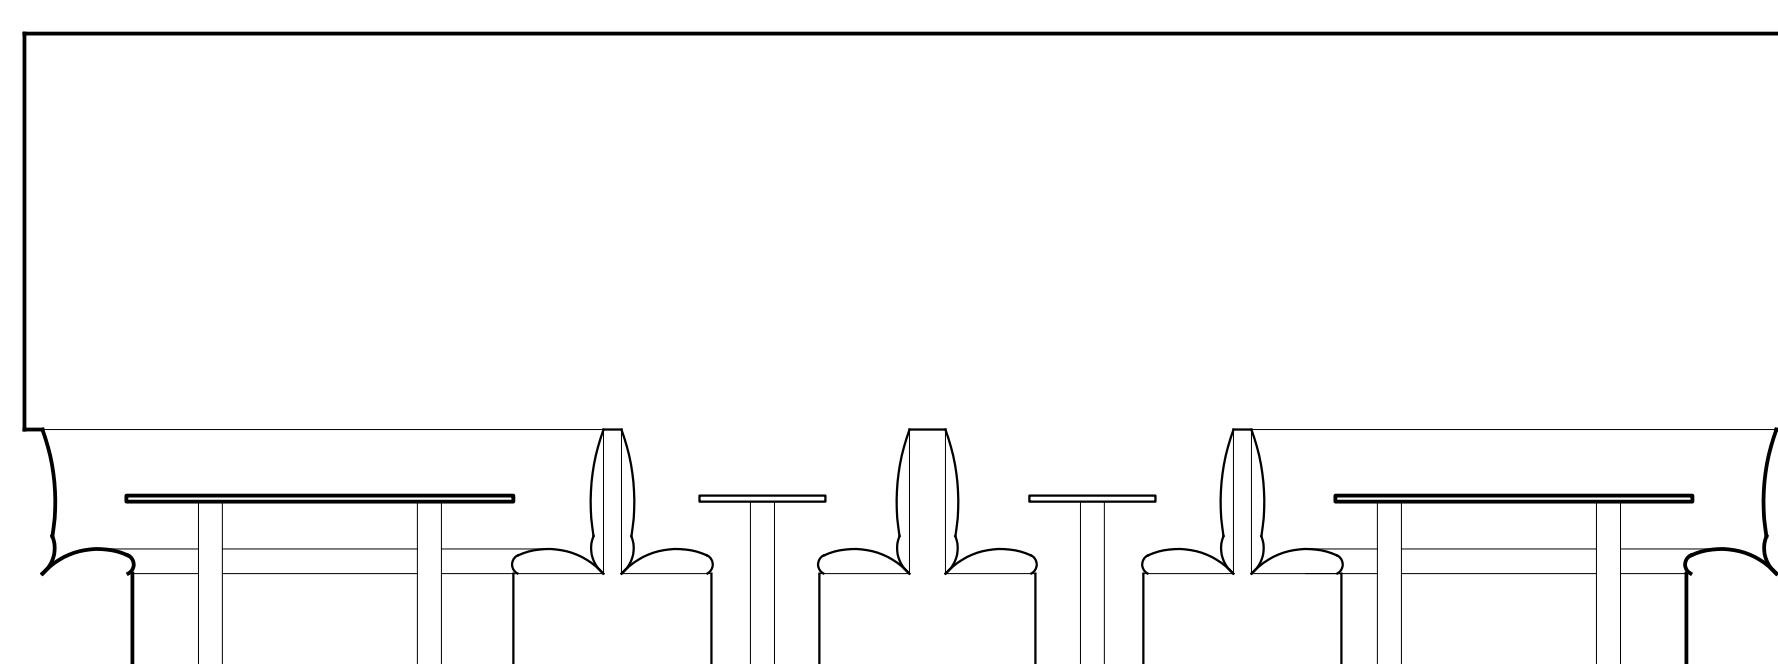


23 BOOTH\_DINER  
SCALE: 3/8" = 1'-0"

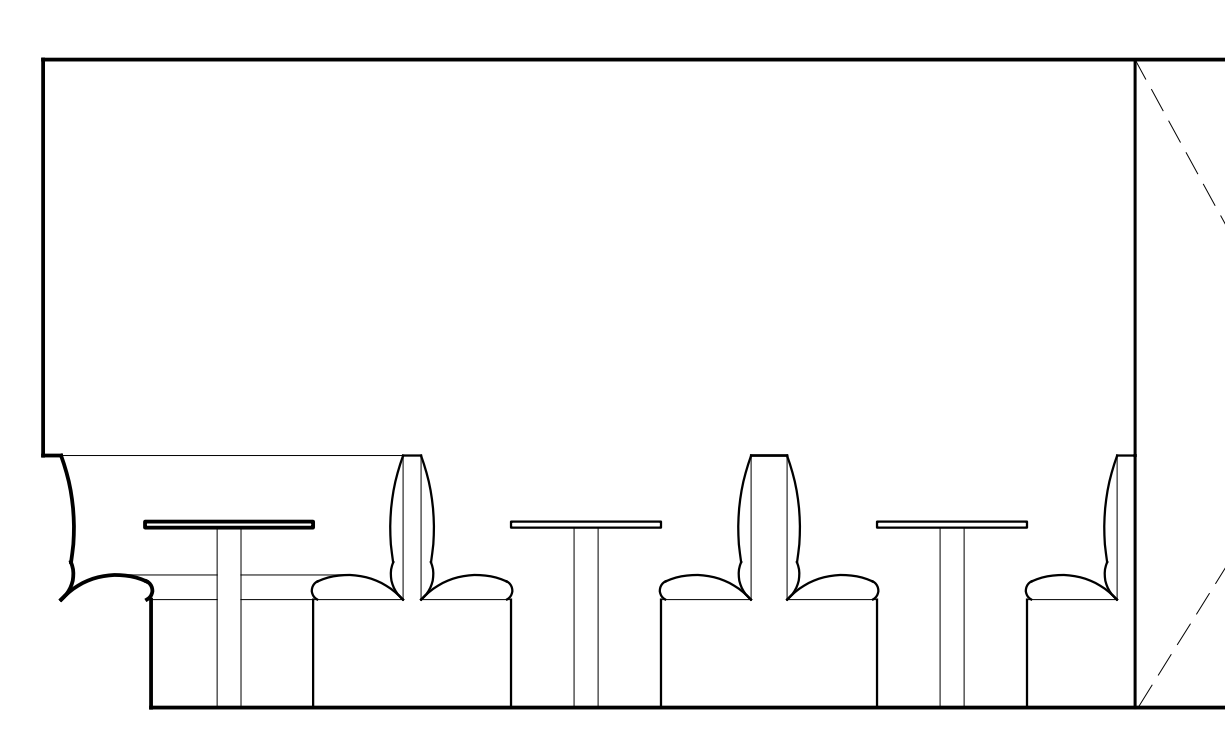

24 BOOTH\_DINER  
SCALE: 3/8" = 1'-0"

FOR PERMIT ONLY  
NOT FOR CONSTRUCTION

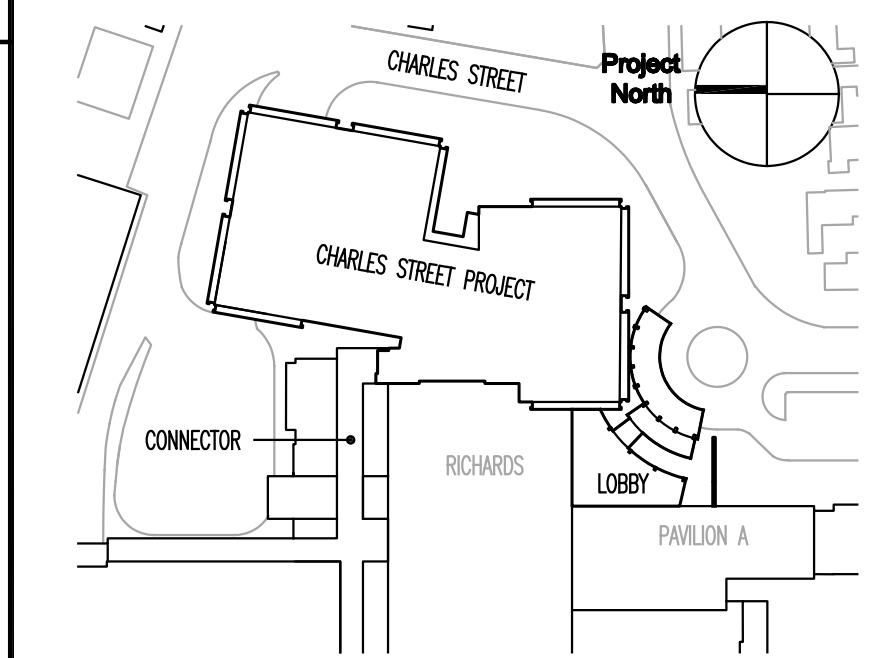

TRO ARCHITECTURE PLANNING ENGINEERING INTERIOR DESIGN  
The Ritchie Organization  
80 Bridge Street  
Newton, MA 02459-1194  
617-552-9100

Maine Medical Center  
Charles Street Project  
Portland, Maine MMC Project No. 21841  
GROUND FLOOR INTERIOR ELEVATIONS SHEET 8  
A70G.8