


General Notes:

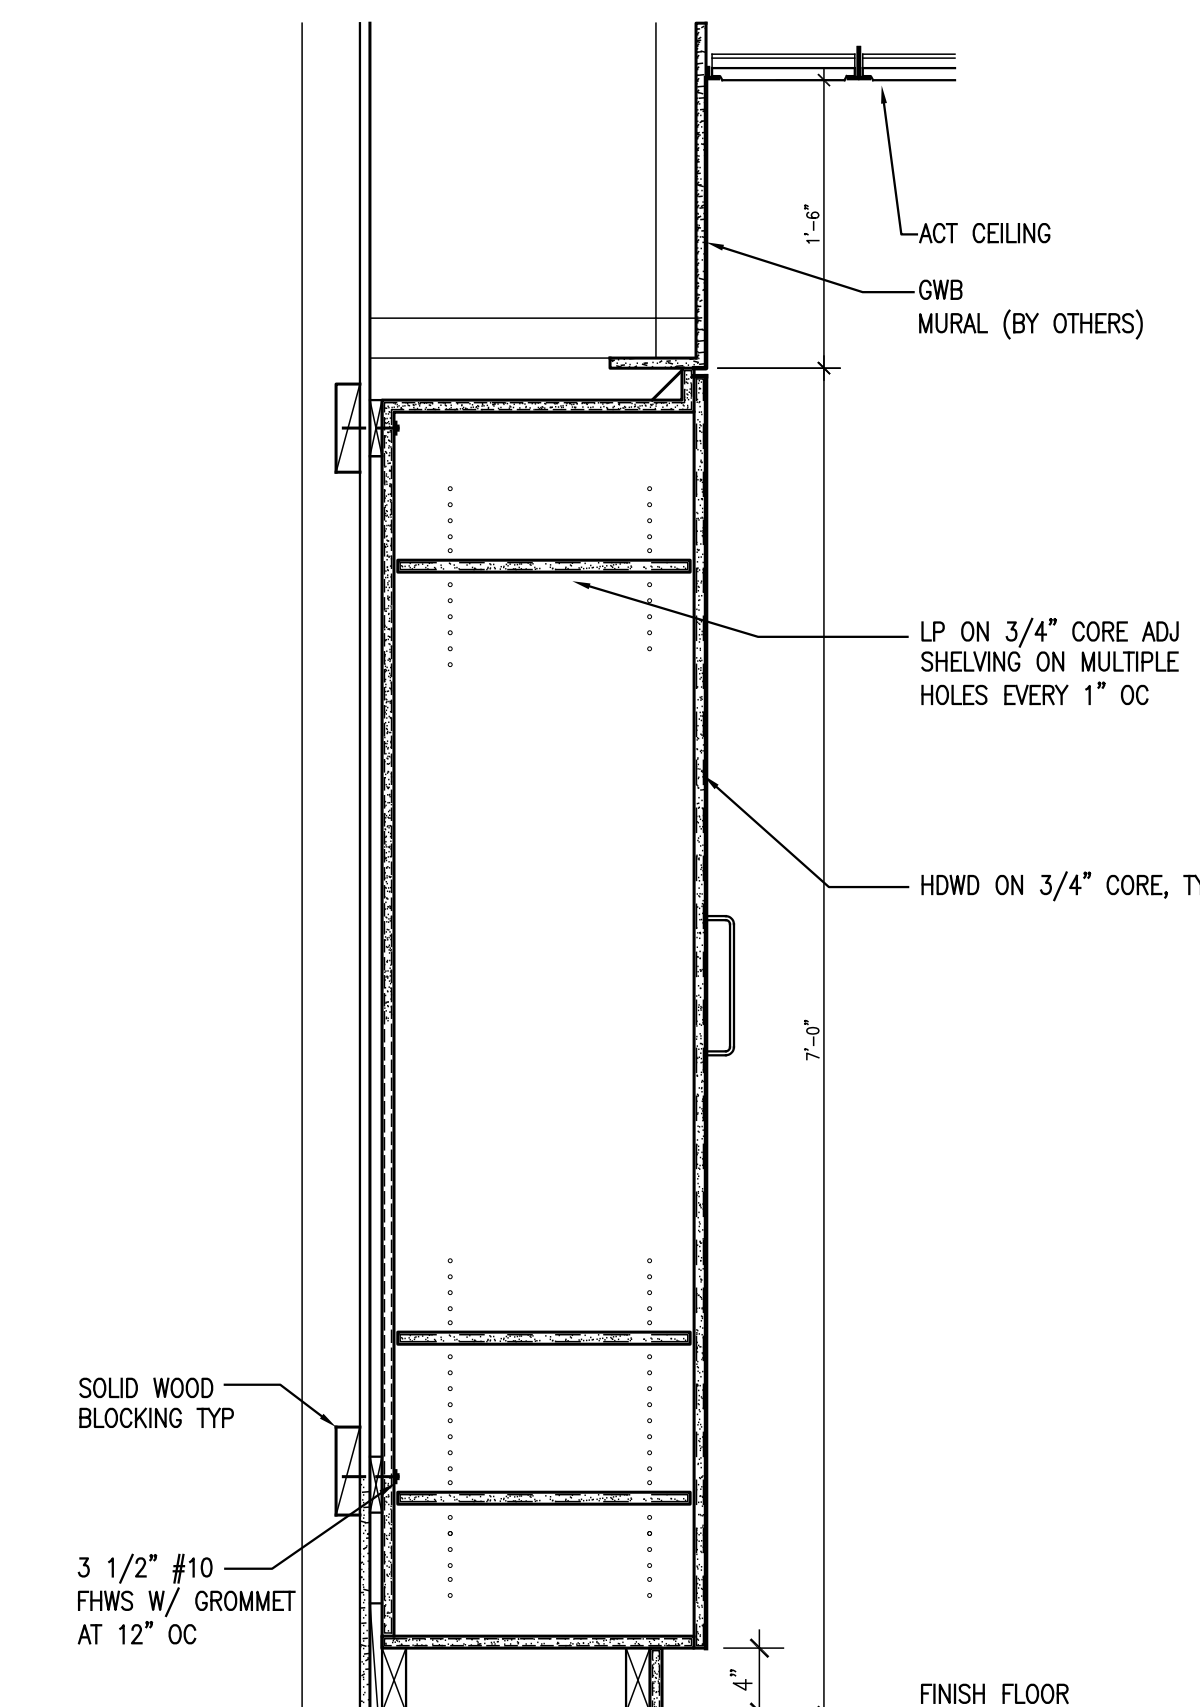


F2 STORAGE SECTION AT NICU
SCALE: 1" = 1'-0"

D1 STANDARD SHELF DETAILS
SCALE: 3" = 1'-0"

FOR PERMIT ONLY
NOT FOR CONSTRUCTION

PERMIT 09/24/04 PERMIT SET - NOT FOR CONSTRUCTION

Issue Log

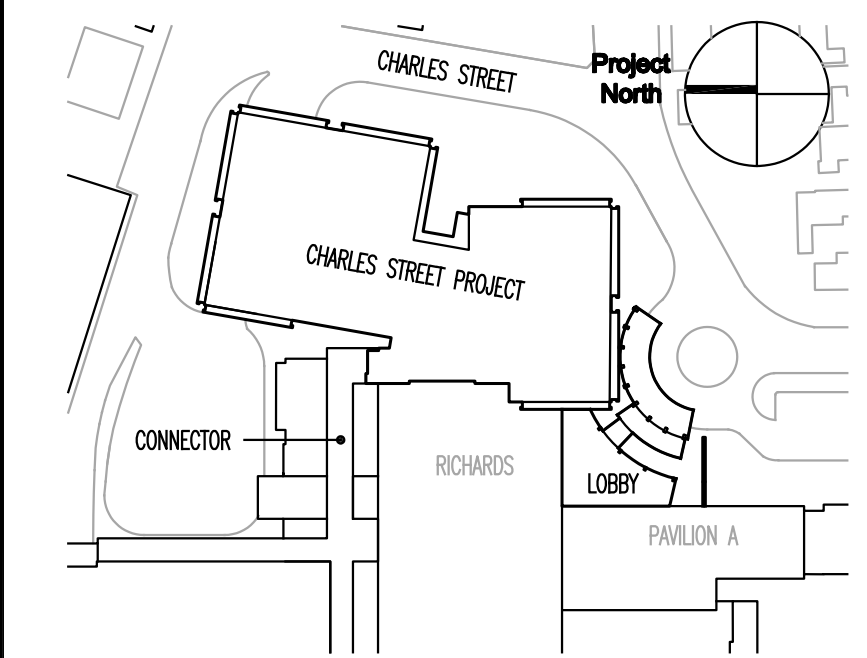

Key Plan

TRO
ARCHITECTURE
PLANNING
ENGINEERING
INTERIOR DESIGN

The Ritchie Organization
80 Bridge Street
Newton, MA 02459-1156
817-599-8900

Maine Medical Center
Charles Street Project
Portland, Maine MMC Project No. 21841

Drawing Title
**CASEWORK
DETAILS**

Commission No.	4673	Date Issued	
Scale	AS NOTED	Sheet Number	A813
Drawn By	AD		
Approved By	JW		
Filename	4673A813.dwg		
Copyright	© 2004 The Ritchie Organization		

F5 SECTION - STAFF STATION
SCALE: 1 1/2" = 1'-0"