



General Notes:

- NEW
  - - - TO BE REMOVED
  - EXISTING TO BE REWORKED
- DRAWING NOTES:**
- PROVIDE NEW BRIDGE IN EXISTING PANEL

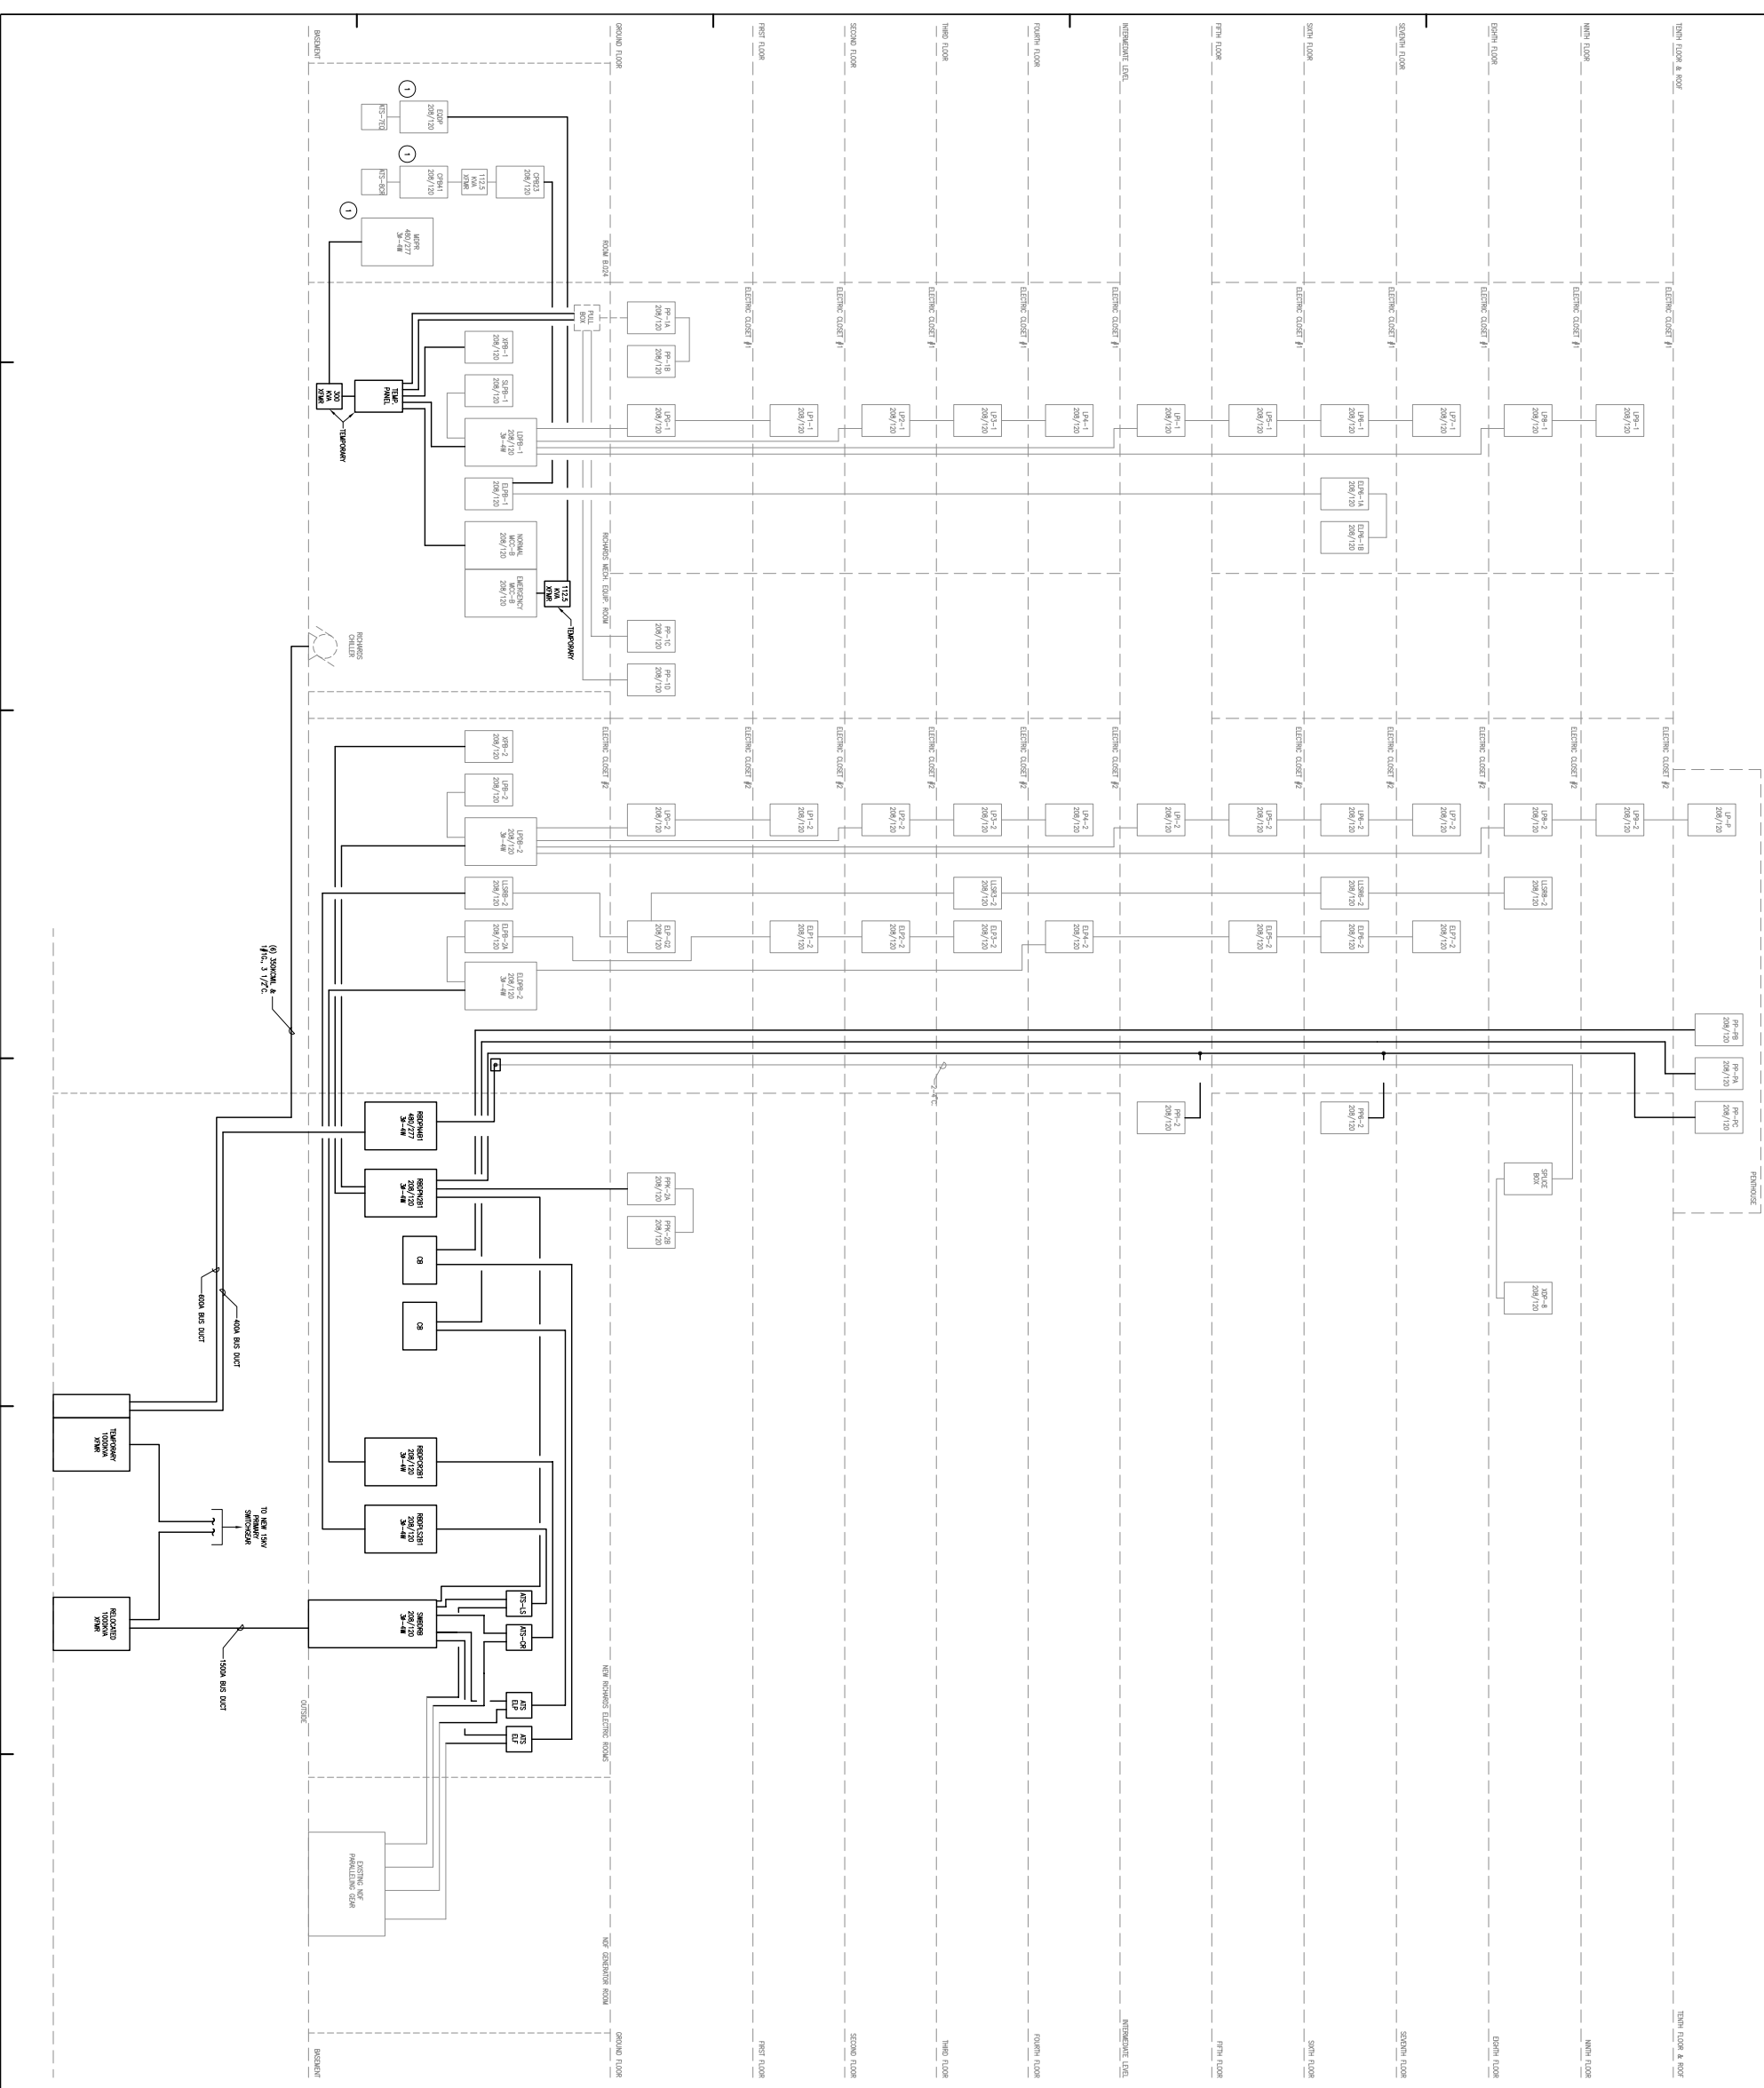

ISSUE ONE  
 FOR PERMIT ONLY  
 NOT FOR CONSTRUCTION

DATE: 09/24/14  
 DRAWN BY: JEFFREY S. ...  
 SCALE: AS SHOWN

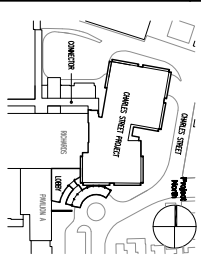

**PRO**  
 A ARCHITECTURE  
 PLANNING  
 SHOWING  
 THE RICHARDS BUILDING TEMPORARY  
 PROJECT TO THE COMMUNITY  
 1177 BROAD STREET  
 PORTLAND, ME 04102  
 TEL: 603.761.1111  
 WWW.PROARCHITECTURE.COM

**Maine Medical Center**  
 Charles Street Project  
 Portland, Maine  
 MMC Project No. 21841

**ELECTRICAL RICHARDS BUILDING TEMPORARY RISER DIAGRAM**

Commission No. 4522 | Date issued: 09/24/14  
 Scale: 1/8" = 1'-0" | Drawn by: J.S.  
 Checked by: J.S. | Project No. 451522.00  
**E622**