


General Note:

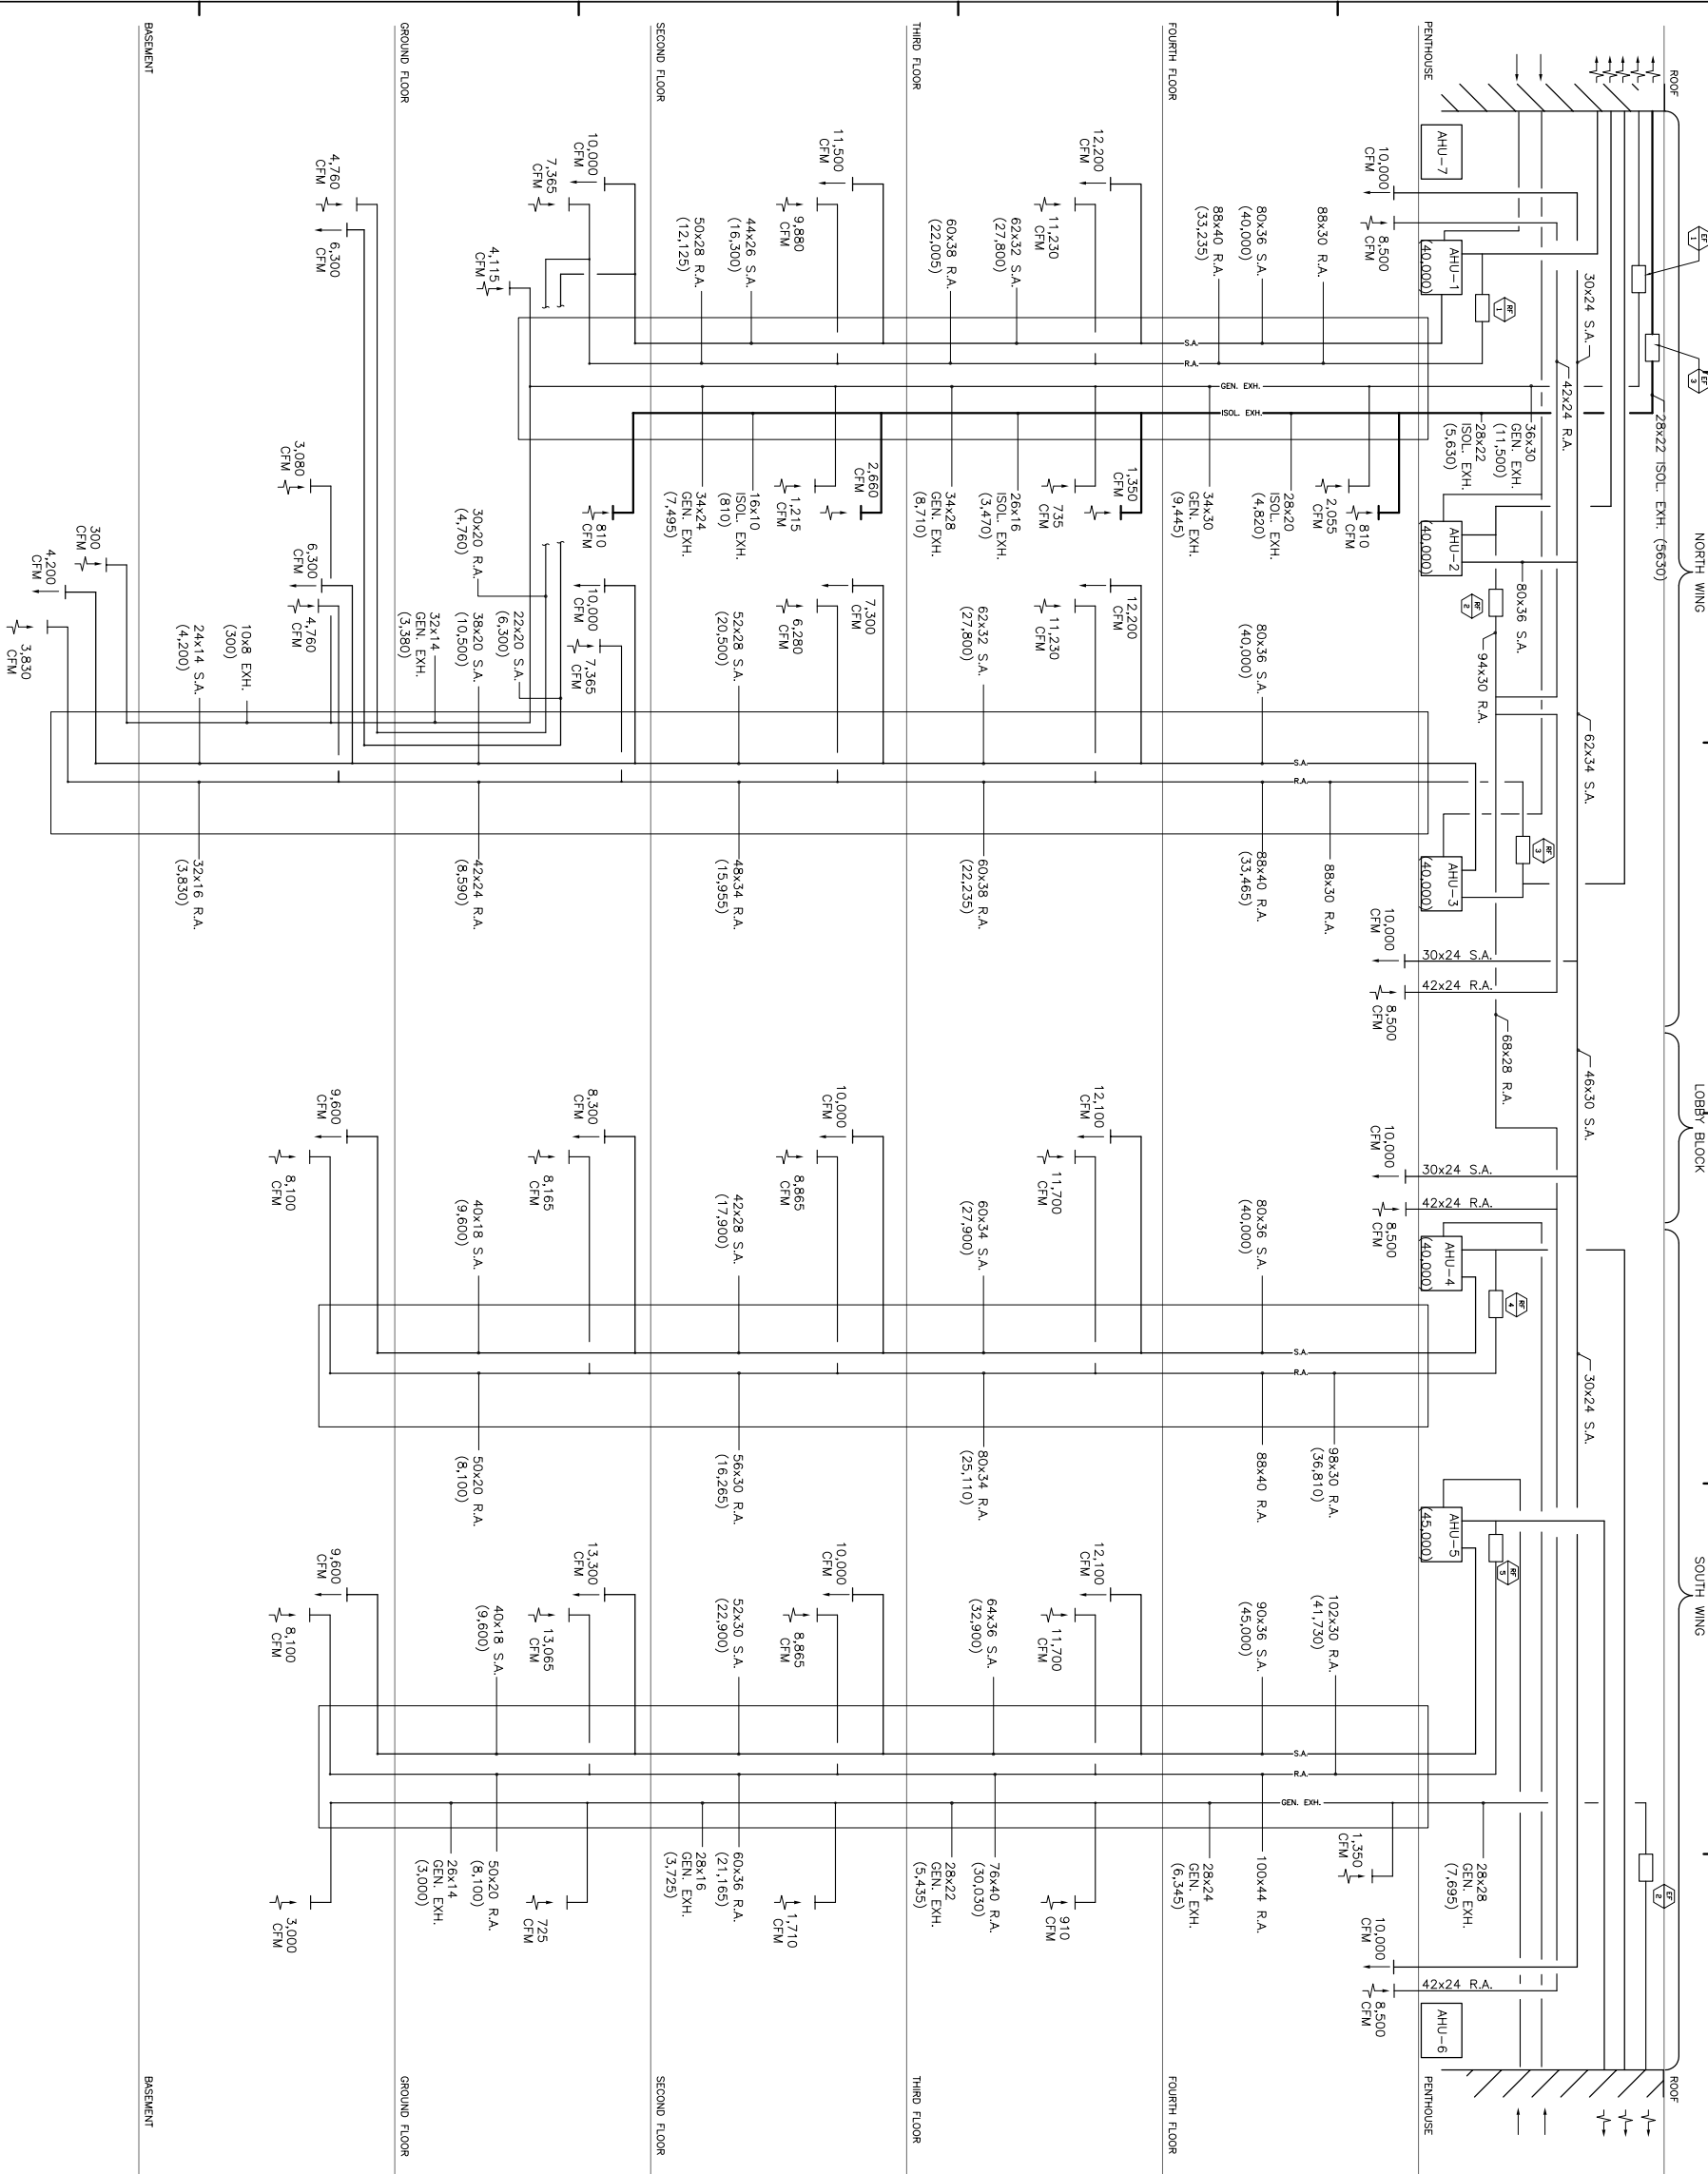

SHAFT "A"      SHAFT "B"      SHAFT "C"      SHAFT "D"

**TRO**  
 A BUILDING PLANNING  
 ENGINEERING  
 INTERIOR DESIGN  
 THE TRO GROUP  
 600 Commercial Street  
 Portland, ME 04101-2128  
 (603) 876-7100

Site Map

**Maine Medical Center**  
 Charles Street Project  
 Portland, Maine      MAC Project No. 21841

Working Title  
**HVAC AIR DISTRIBUTION RISER DIAGRAM**

Contract No. 4827    Date Revised  
 Drawn By: NTC    Scale  
 Checked By: NTC  
 Project No. 4827000  
 Revision 01/2000  
 Author: NTC

**H500**