


FLOORCOVERING FINISH NOTES

FLOORCOVERING MATERIALS ARE IDENTIFIED ON BOTH THE ROOM FINISH SCHEDULE AND ON THE ATTACHED FLOORCOVERING DISTRIBUTION PLAN. THE COMPLEXITY OF FINISHES/MATERIALS ARE CLARIFIED ON THE DISTRIBUTION PLANS BY ONE OF THE SYMBOLS NOTED BELOW:

FLOORCOVERING SYMBOL LEGEND:

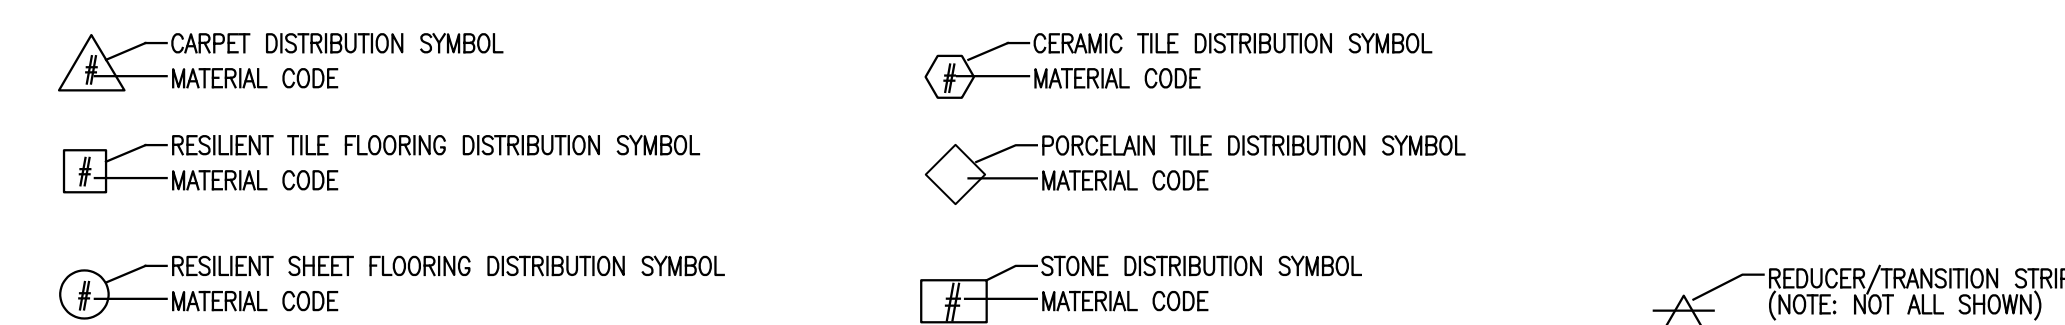

1. CARPET
CPT-1
AREAS DESIGNATED AS CPT-1 SHALL RECEIVE ATLAS CARPET, STYLE: BUBBLES.
▲ COLOR: #TBD.

CPT-2
AREAS DESIGNATED AS CPT-2 SHALL RECEIVE ATLAS CARPET, STYLE: SWIRLS.
▲ COLOR: #TBD.

UNLESS DESIGNATED ON THE DISTRIBUTION PLANS TO RECEIVE ANOTHER COLOR AS ILLUSTRATED BY ONE OF THE SYMBOLS BELOW.
▲ COLOR: #TBD.

▲ COLOR: #TBD.

SPECIAL INSTRUCTIONS: INSTALLER TO SUPPLY SEAMING DIAGRAM TO DESIGNER FOR APPROVAL PRIOR TO INSTALLATION.

2. RESILIENT TILE FLOORING

VCT-1 - VINYL COMPOSITION TILE
AREAS DESIGNATED AS VCT-1 SHALL RECEIVE ARMSTRONG "IMPERIAL TEXTURE".
▣ COLOR: #51899 COOL WHITE.

UNLESS DESIGNATED ON THE DISTRIBUTION PLANS TO RECEIVE ANOTHER COLOR ILLUSTRATED BY ONE OF THE SYMBOLS BELOW.
▣ COLOR: #51839 FORTRESS WHITE.

SPECIAL INSTRUCTIONS: STRIATIONS TO RUN IN THE SAME DIRECTION.

3. RESILIENT SHEET FLOORING

SHT V-1 - SHEET VINYL FLOORING
AREAS DESIGNATED AS SHT V-1 SHALL RECEIVE MANNINGTON ASSURANCE.
ⓐ COLOR: #16004 SANDRIFT.

SHT V-2 - SHEET VINYL FLOORING
AREAS DESIGNATED AS SHT V-2 SHALL RECEIVE TOLI MATURE WOODS.

ⓐ COLOR: #812 NEW MAPLE PLANK.

UNLESS DESIGNATED ON THE DISTRIBUTION PLANS TO RECEIVE ANOTHER COLOR ILLUSTRATED BY ONE OF THE SYMBOLS BELOW.

ⓐ COLOR: #762 BEECHWOOD PLANK.

RUB-3 - RUBBER FLOORING

AREAS DESIGNATED AS RUB-3 SHALL RECEIVE NORAPLAN "MEGA".

ⓐ COLOR: #1581.

UNLESS DESIGNATED ON THE DISTRIBUTION PLANS TO RECEIVE ANOTHER COLOR ILLUSTRATED BY ONE OF THE SYMBOLS BELOW.

ⓐ COLOR: #1585 BLUE MARBLE.

ⓐ COLOR: #2116 SPA.

ⓐ COLOR: #2118 MANGO.

SPECIAL INSTRUCTIONS: INSTALLER TO SUPPLY SEAMING DIAGRAM TO DESIGNER FOR APPROVAL PRIOR TO INSTALLATION OF ANY RESILIENT SHEET FLOORING.

LINO-4 - LINOLEUM

AREAS DESIGNATED AS LINO-4 SHALL RECEIVE FORBO "MARMOLEUM".

ⓐ COLOR: #TBD (NEUTRAL).

UNLESS DESIGNATED ON THE DISTRIBUTION PLANS TO RECEIVE ANOTHER COLOR ILLUSTRATED BY ONE OF THE SYMBOLS BELOW.

ⓐ DUAL COLOR: #358 LILAC.

ⓐ DUAL COLOR: #562 APRICOT.

ⓐ FRESCO COLOR: #3828 BLUE HEAVEN.

ⓐ FRESCO COLOR: #3846 NATURAL CORN.

ⓐ FRESCO COLOR: #3831 NIRVANA.

4. CERAMIC TILE

CT-1 - CERAMIC TILE

AREAS DESIGNATED AS CT-1 SHALL RECEIVE AMERICAN OLEAN.

ⓐ COLOR: #A20 BEACH TAN (WITH ABRASSIVE GRAIN).

SPECIAL INSTRUCTIONS: GROUT TO MATCH COLOR OF FIELD TILE, SUBMIT SELECTOR TO DESIGNER.

5. PORCELAIN TILE

PORC T-1 - PORCELAIN TILE

AREAS DESIGNATED AS PORC T-1 SHALL RECEIVE CROSSVILLE "STRONG SERIES".

◇ COLOR: VS101 BEIGE.

UNLESS DESIGNATED ON THE DISTRIBUTION PLANS TO RECEIVE ANOTHER COLOR ILLUSTRATED BY ONE OF THE SYMBOLS BELOW.

◇ COLOR: VS102 BROWN.

◇ COLOR: VS105 NERO.

PORC T-2 - PORCELAIN TILE

AREAS DESIGNATED AS PORC T-2 SHALL RECEIVE ERGON "ALABASTRO", DISTRIBUTED BY STONE SOURCE.

◇ COLOR: 30E53S SABBIA.

PORC T-3 - PORCELAIN TILE

AREAS DESIGNATED AS PORC T-3 SHALL RECEIVE CROSSVILLE PORCELAIN STONE, "CROSS-COLORS MOSAICS"

◇ COLOR: #A215 EMPRESS WHITE.

UNLESS DESIGNATED ON THE DISTRIBUTION PLANS TO RECEIVE ANOTHER COLOR ILLUSTRATED BY ONE OF THE SYMBOLS BELOW.

◇ COLOR: #A233 SAND BISQUE.

SPECIAL INSTRUCTIONS: GROUT TO MATCH COLOR OF FIELD TILE, SUBMIT SELECTOR TO DESIGNER.

6. WALK OFF MAT

AREAS DESIGNATED AS WOM SHALL RECEIVE PEDIGRID.

COLOR: #TBD.

7. RUBBER BASE

AREAS TO RECEIVE RUB BASE SHALL RECEIVE:

FOR ALL RESILIENT AREAS USE COVE BASE: JOHNSONITE, COLOR #45 SANDAL WOOD.

FOR ALL CARPETED AREAS USE STRAIGHT BASE: JOHNSONITE, COLOR #45 SANDAL WOOD.

8. TRANSITION STRIPS

TRANSITION STRIPS FROM CARPET TO A DISSIMILAR MATERIAL SHALL BE JOHNSONITE.


COLOR: #45 SANDAL WOOD.

9. THE CONTRACTOR SHALL SUBMIT TO THIS OFFICE ACTUAL SAMPLES IN TRIPLICATE, OF EACH COLOR AND MATERIAL SELECTED BY THE DESIGNER FOR DESIGNER'S VERIFICATION AND APPROVAL NOT LATER THAN TWO (2) WEEKS FROM DATE OF CONTRACT. SAMPLES SHALL BE PROPERLY LABELED BY PROJECT AND CODE.

WALL FINISH NOTES

WALL FINISH MATERIALS ARE IDENTIFIED ON BOTH THE ROOM FINISH SCHEDULE AND ON THE ATTACHED WALL FINISH DISTRIBUTION PLAN. THE COMPLEXITY OF FINISHES/MATERIALS ARE CLARIFIED ON THE DISTRIBUTION PLANS BY ONE OF THE SYMBOLS NOTED BELOW:

WALL FINISH SYMBOL LEGEND:

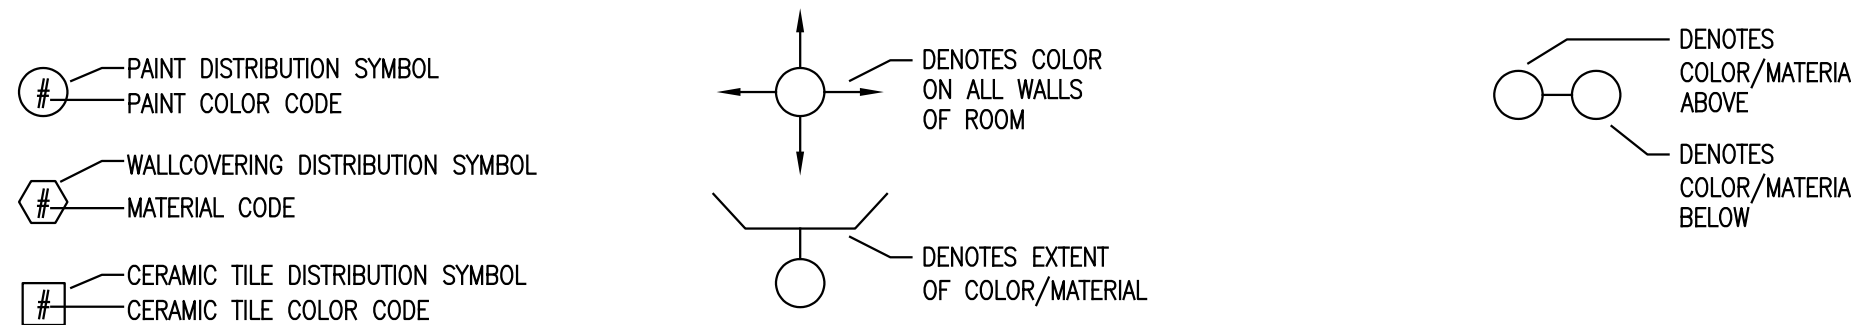

1. PAINT

AREAS DESIGNATED AS PTD SHALL BE DURON

COLOR: #CW056W MOONLIT.

EXCEPT THOSE WALLS DESIGNATED TO RECEIVE ANOTHER COLOR SO DESIGNATED BY THE SYMBOLS ILLUSTRATED BELOW:

Ⓐ COLOR: #8425D EXOTIC BLOOM.

Ⓑ COLOR: #7795A SOUTHWEST AMBER.

Ⓒ COLOR: #8485D NAPOLEON.

Ⓓ COLOR: #7735D TOPAZ.

Ⓔ COLOR: #8145D GREEN ACRE.

2. WALLCOVERING

WVC-1 - VINYL WALLCOVERING

AREAS DESIGNATED AS WVC-1 SHALL RECEIVE MAHARAM STYLE: #395460 WAVE

ⓐ COLOR: #015 OYSTER.

WVC-2 - VINYL WALLCOVERING

AREAS DESIGNATED AS WVC-2 SHALL RECEIVE WOLF GORDON STYLE: LYNX.

ⓐ COLOR: #G3085738 WINTER PLUM.

ⓐ COLOR: #G3080395 JAUNE CLAIR.

ⓐ COLOR: #G3080394 ENDIVE.

WVC-3 - VINYL WALLCOVERING

AREAS DESIGNATED AS WVC-3 SHALL RECEIVE MAHARAM, STYLE: #396700 REFLECTION.

ⓐ COLOR: 011 WAVE.

FWC-4 - FABRIC WALLCOVERING

AREAS DESIGNATED AS FWC-1 SHALL RECEIVE MAHARAM "TEKWALL", STYLE: #396320 GESTURE.

ⓐ COLOR: #001 CORK.

PWC-5 - PLASTIC WALLCOVERING

AREAS DESIGNATED AS PWC-1 SHALL RECEIVE ACROVYN CHAMELEON, PATTERN: TBD.

ⓐ COLOR: #253 PARCHMENT.

3. WALL TILE

CT - CERAMIC TILE

AREAS DESIGNATED AS CT SHALL RECEIVE CROSSVILLE.

ⓐ COLOR: A215 EMPRESS WHITE.

EXCEPT THOSE WALLS DESIGNATED TO RECEIVE ANOTHER COLOR SO DESIGNATED BY THE SYMBOLS ILLUSTRATED BELOW:

ⓐ COLOR: TBD.

SPECIAL INSTRUCTIONS:

REFER TO INTERIOR ELEVATIONS FOR DISTRIBUTION AND FOR PATTERN.

GROUT TO MATCH COLOR OF FIELD TILE, CONTRACTOR TO SUBMIT SELECTOR TO DESIGNER FOR APPROVAL.

GT - GLAZED CERAMIC WALL TILE

AREAS DESIGNATED AS GT SHALL RECEIVE STONE SOURCE "VELVET" CUSTOM CERAMIC TILE.

ⓐ COLOR: LARKSPUR.

EXCEPT THOSE WALLS DESIGNATED TO RECEIVE ANOTHER COLOR SO DESIGNATED BY THE SYMBOLS ILLUSTRATED BELOW:

ⓐ COLOR: CARAMEL.

ⓐ COLOR: CORNFLOWER.

ⓐ COLOR: SPICE.

ⓐ COLOR: TINTED MINT.

PT - PORCELAIN TILE

AREAS DESIGNATED AS PT SHALL RECEIVE ERGON "ALABASTRO", DISTRIBUTED BY STONE SOURCE.

ⓐ COLOR: 30E53L SABBIA.

SPECIAL INSTRUCTIONS:

REFER TO INTERIOR ELEVATIONS FOR DISTRIBUTION AND FOR PATTERN.

GROUT TO MATCH COLOR OF FIELD TILE, CONTRACTOR TO SUBMIT SELECTOR TO DESIGNER FOR APPROVAL.

4. CONTRACTOR SHALL SUBMIT TO THIS OFFICE ACTUAL SAMPLES IN TRIPLICATE OF ALL COLORS, MATERIALS AND PATTERNS FOR DESIGNER'S VERIFICATION AND APPROVAL, NOT LATER THAN TWO (2) WEEKS FROM DATE OF CONTRACT. SIZE OF SAMPLES SHALL BE APPROXIMATELY 12"x12". SAMPLES SHALL BE PROPERLY LABELED BY PROJECT AND CODE AND SUBMITTED FOR APPROVAL PRIOR TO CONTRACTOR ORDERING MATERIAL.

CASEWORK FINISH NOTES

CASEWORK FINISHES/MATERIALS ARE IDENTIFIED ON BOTH THE CUSTOM CASEWORK DRAWINGS AND ON THE SCHEDULE BELOW:

1. LP - LAMINATED PLASTIC

CASEWORK DESIGNATED TO RECEIVE LP SHALL BE AS FOLLOWS:

WORK SURFACES: FORMICA #460-58 IVORY.

VERTICAL SURFACES: FORMICA #460-58 IVORY.

2. SSM - SOLID SURFACE MATERIALS

SURFACES DESIGNATED TO RECEIVE SSM SHALL BE: CORIAN,

COLOR: TUMBLER GLASS.

3. ORN MTL - ORNAMENTAL METALS

VERTICAL SURFACES DESIGNATED TO RECEIVE ORN MTL SHALL BE: CHEMETAL, COLOR: TBD.

4. WD - HARDWOOD/VENEER STAIN

CASEWORK DESIGNATED TO RECEIVE WD SHALL BE STAINED TO MATCH: QUARTERED WHITE MAPLE.

EXCEPT CASEWORK DESIGNATED TO RECEIVE ANOTHER LP, SSM, ORN MTL OR STONE COLOR AS IDENTIFIED BY CODE AND SCHEDULE BELOW.

COLOR CODE

CODE	MANUFACTURER	COLOR NUMBER	COLOR NAME
LP-A	FORMICA	7262-58	MERLOT TERRA
LP-B	WILSONART	4744-60	KARRATHA BRUSH
LP-C	WILSONART	4746-60	WOOLAMAI BRUSH
LP-D	WILSONART	4745-60	MAROOCHY BRUSH
LP-E	NEVAMAR	MR5004T	SHALE GREEN MATRIX
SSM-1	CORIAN	--	WHITE CAP
SSM-2	CORIAN	--	AURORA
ORN MTL-1	CHEMETAL	TBD	TBD
STONE-1	CROSSVILLE	TBD	TBD

CASEWORK SCHEDULE

ROOM NAME	ROOM NUMBERS	TRANSACTION SURFACE	WORKSURFACE	VERTICAL SURFACE
XXXX	XXXX	X	X	X
XXXX	XXXX	X	X	X
XXXX	XXXX	X	X	X
XXXX	XXXX	X	X	X
XXXX	XXXX	X	X	X
XXXX	XXXX	X	X	X
XXXX	XXXX	X	X	X
XXXX	XXXX	X	X	X

MISCELLANEOUS FINISH NOTES

1. KICK PLATES, PUSH PLATES, ARMOR PLATES SHALL BE STAINLESS STEEL.

2. FABRIC TACK BOARDS SHALL BE: MAHARAM "TEKWALL" PATTERN: #396320 TAMARISK, COLOR: #001 CORK.

3. WINDOW SILLS SHALL BE CORIAN, COLOR: TBD.

4. WOOD HANDRAILS SHALL BE: C/S ACROVYN, MODEL: HRWS-6C, MAPLE, FINISH: #061 LIGHT OAK.

5. BUMPER RAILS SHALL BE C/S ACROVYN, MODEL: CRWS-2, MAPLE, FINISH: #061 LIGHT OAK.

6. CORNER GUARDS SHALL BE ACROVYN, COLOR: #253 PARCHMENT.

7. INTERIOR SOFFITS DESIGNATED AS PTD SHALL BE PAINTED WHITE TO MATCH CEILING.

8. INTERIOR FASCIAS DESIGNATED AS PTD SHALL BE PAINTED TO MATCH SOFFIT.

9. INTERIOR CEILINGS DESIGNATED AS PTD SHALL BE PAINTED WHITE.

10. INTERIOR DOOR FRAMES DESIGNATED AS PTD SHALL BE PAINTED TO MATCH ADJACENT WALL.

11. INTERIOR DOORS DESIGNATED AS PTD SHALL BE PAINTED TO MATCH ADJACENT WALL.

12. INTERIOR DOORS DESIGNATED AS WD SHALL BE STAINED TO MATCH SELECT QUARTERED WHITE MAPLE.

13. METAL STAIR STRUCTURES DESIGNATED AS PTD SHALL BE: TBD.

14. METAL HANDRAILS DESIGNATED AS PTD SHALL BE: TBD.

15. DECORATIVE GLASS SHALL BE: BENDHEIM, STYLE: TBD.

16. HVAC REGISTERS AND GRILLS, ELECTRICAL PANELS, ACCESS PANELS, ELECTRICAL OUTLET STRIPS AND FIRE EXTINGUISHER CABINETS SHALL BE FIELD PAINTED TO MATCH ADJACENT WALL OR ACT.


17. THE CONTRACTOR SHALL SUBMIT TO THIS OFFICE ACTUAL SAMPLES IN TRIPLICATE, OF EACH COLOR AND MATERIAL SELECTED BY THE DESIGNER FOR DESIGNER'S VERIFICATION AND APPROVAL NOT LATER THAN TWO (2) WEEKS FROM DATE OF CONTRACT. SAMPLES SHALL BE PROPERLY LABELED BY PROJECT AND CODE.

MARK ISSUE DATE DESCRIPTION

**FOR PERMIT ONLY
NOT FOR CONSTRUCTION**

PERMIT 09/24/04 PERMIT SET - NOT FOR CONSTRUCTION

Issue Log

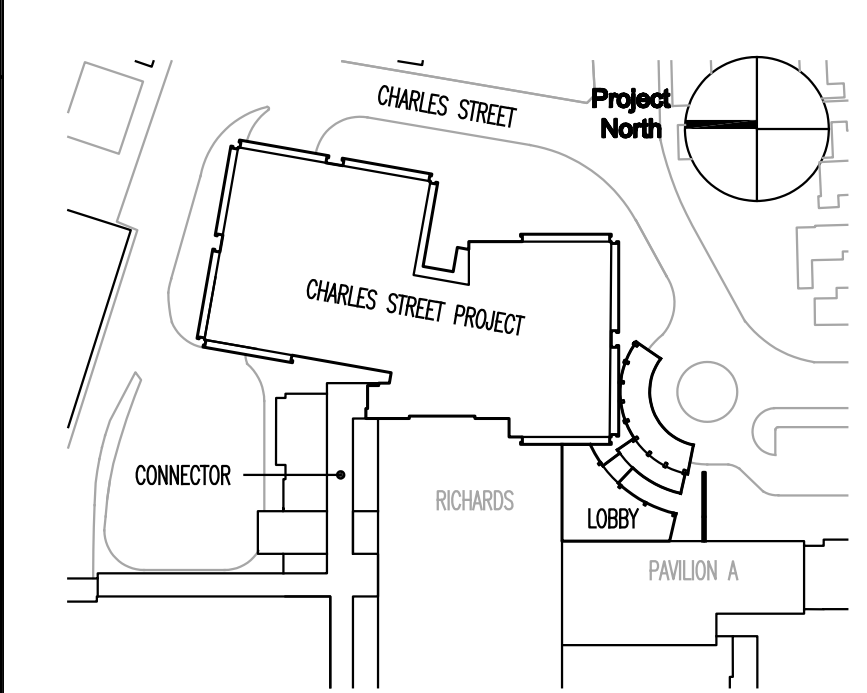

Key Plan

TRO
ARCHITECTURE
PLANNING
ENGINEERING
INTERIOR DESIGN

The Ritchie Organization
80 Bridge Street
Newton, MA 02459-1196
617-552-9100

Maine Medical Center
Charles Street Project
Portland, Maine MMC Project No. 21841

Drawing Title
INDEX AND MATERIAL SHEET

0' 0 0 0 0

Commission No. 4673 Date Issued
Scale NTS Sheet Number
Drawn By RG
Approved By 4673001
Filename 4673001
Copyright © 2004 The Ritchie Organization

1001