


General Notes:

1. THESE DRAWINGS ARE FOR DIAGRAMMATIC PURPOSES AND ILLUSTRATE THE DISTRIBUTION OF ACCENT COLORS ONLY. WHEN NO ACCENT COLOR IS SHOWN, THE BASE COLOR SHALL BE UTILIZED.
2. REFER TO THE ROOM FINISH SCHEDULE AND ARCHITECTURAL SPECIFICATIONS FOR INFORMATION REGARDING THE SPECIFIED FINISH.
3. IT IS THE RESPONSIBILITY OF EACH TRADE TO SUBMIT TO THE ARCHITECT SAMPLES OF ALL MATERIALS, COLORS AND FINISHES SPECIFIED FOR APPROVAL AND VERIFICATION PRIOR TO INSTALLATION.

Floorcovering Symbol Key:
REFER TO FINISH DISTRIBUTION INDEX SHEET FOR MATERIAL CODE DESIGNATIONS.

- ▲ CARPET DISTRIB. SYMB. MATERIAL CODE
- RESILIENT TILE FLOORING DISTRIB. SYMB. MATERIAL CODE
- ▨ RESILIENT SHEET FLOORING DISTRIB. SYMB. MATERIAL CODE
- ◻ CERAMIC TILE DISTRIB. SYMB. MATERIAL CODE
- ◊ PORCELAIN TILE DISTRIB. SYMB. MATERIAL CODE
- ◆ STONE DISTRIB. SYMB. MATERIAL CODE
- ▬ REDUCER/TRANSITION STRIP


MARK ISSUE DATE DESCRIPTION
**FOR PERMIT ONLY
 NOT FOR CONSTRUCTION**
 PERMIT 09/24/04 PERMIT SET - NOT FOR CONSTRUCTION
 Issue Log

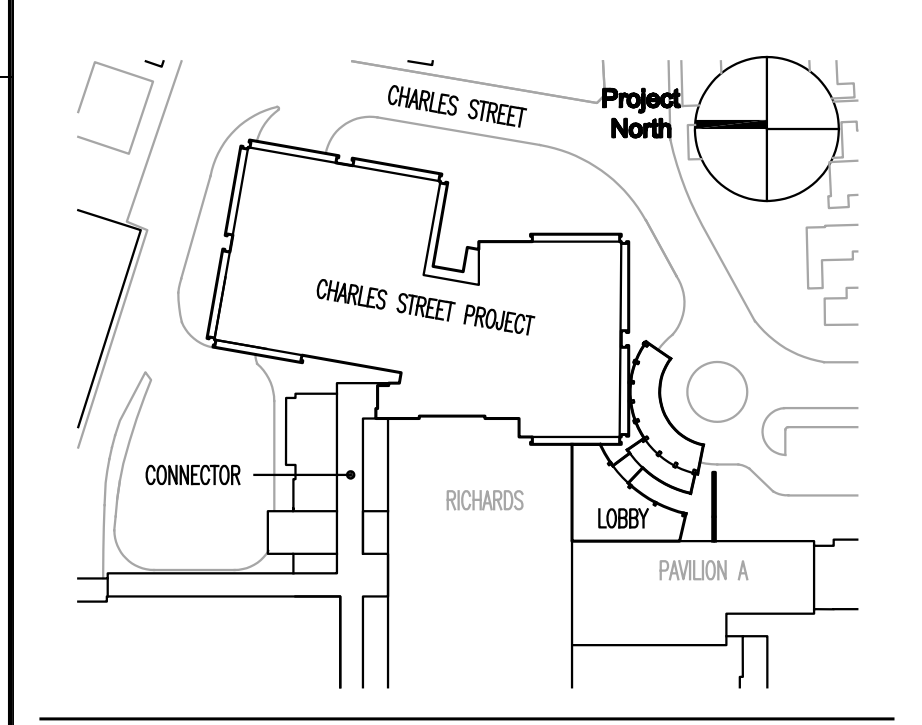

TRO
 ARCHITECTURE
 PLANNING
 ENGINEERING
 INTERIOR DESIGN
 The Ritchie Organization
 80 Bridge Street
 Newton, MA 02459-1194
 617-552-6100

Maine Medical Center
 Charles Street Project
 Portland, Maine MMC Project No. 21841

Drawing Title
**FLOOR DISTRIBUTION
 PLAN
 SECOND FLOOR**

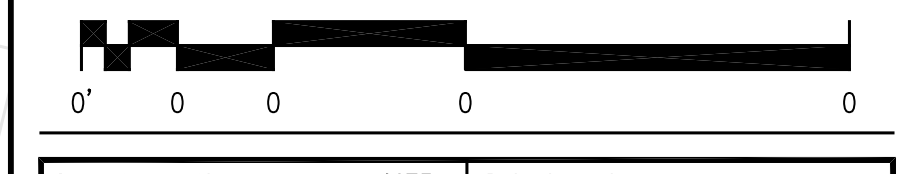

Commission No.	4673	Date Issued	
Scale	1/8" = 1'-0"	Sheet Number	
Drawn By	RC	Approved By	RCP
File Name	46730207		
Copyright © 2004	The Ritchie Organization		

1202F

