

**General Notes:**

1. THESE DRAWINGS ARE FOR DIAGRAMMATIC PURPOSES AND ILLUSTRATE THE DISTRIBUTION OF ACCENT COLORS ONLY. WHEN NO ACCENT COLOR IS SHOWN, THE BASE COLOR SHALL BE UTILIZED.
2. REFER TO THE ROOM FINISH SCHEDULE AND ARCHITECTURAL SPECIFICATIONS FOR INFORMATION REGARDING THE SPECIFIED FINISH.
3. IT IS THE RESPONSIBILITY OF EACH TRADE TO SUBMIT TO THE ARCHITECT SAMPLES OF ALL MATERIALS, COLORS AND FINISHES SPECIFIED FOR APPROVAL AND VERIFICATION PRIOR TO INSTALLATION.

**Wall Finish Symbol Key:**  
REFER TO FINISH DISTRIBUTION INDEX SHEET FOR MATERIAL CODE DESIGNATIONS.

	PAINT DISTRIBUTION SYMBOL		DENOTES COLOR ON ALL WALLS OF ROOM
	PAINT COLOR CODE		DENOTES EXTENT OF COLOR/MATERIAL
	VINYL WALLCOVERING DISTRIBUTION SYMBOL		DENOTES COLOR/MATERIAL ABOVE
	MATERIAL CODE		DENOTES COLOR/MATERIAL BELOW
	ACOUSTICAL WALLCOVERING DISTRIBUTION SYMBOL		CERAMIC TILE DISTRIBUTION SYMBOL
	FABRIC WALLCOVERING DISTRIBUTION SYMBOL		MATERIAL CODE
	PLASTIC WALLCOVERING DISTRIBUTION SYMBOL		
	CERAMIC TILE DISTRIBUTION SYMBOL		

MAX. OVERALL DIAGONAL  
173'-4"  
MINIMUM REMOTENESS REQ.  
57'-8" (3/4 D)  
PROVIDED  
66'-5"


MAX. OVERALL DIAGONAL  
190'-8"  
MINIMUM REMOTENESS REQ.  
63'-10" (3/4 D)  
PROVIDED  
103'-10"

MARK	ISSUE DATE	DESCRIPTION
	09/24/04	PERMIT SET - NOT FOR CONSTRUCTION

**FOR PERMIT ONLY  
NOT FOR CONSTRUCTION**

PERMIT 09/24/04 PERMIT SET - NOT FOR CONSTRUCTION

Issue Log

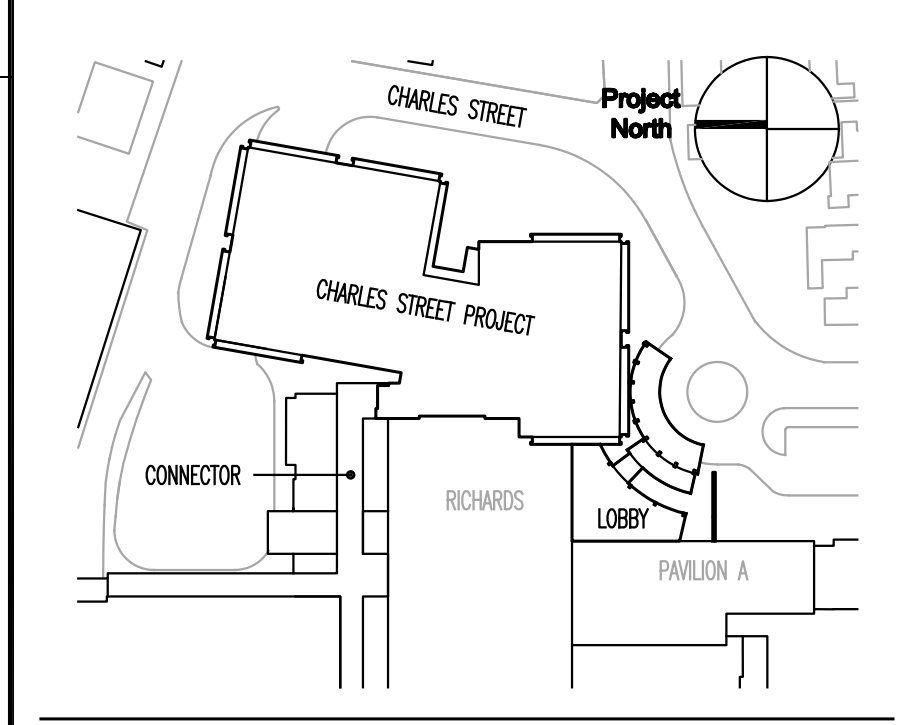


**TRO**  
ARCHITECTURE  
PLANNING  
ENGINEERING  
INTERIOR DESIGN

The Ritchie Organization  
80 Bridge Street  
Newton, MA 02459-1194  
617-552-9100

**Maine Medical Center**  
Charles Street Project  
Portland, Maine MMC Project No. 21841

Drawing Title  
**WALL DISTRIBUTION PLAN  
SECOND FLOOR**

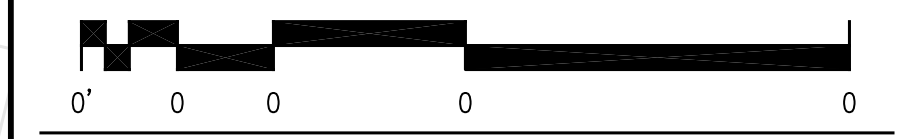

Commission No.	4673	Date Issued	
Scale	1/8" = 1'-0"	Sheet Number	1202W
Drawn By	RC	Approved By	RCP
File Name	46730202W	Copyright	© 2004 The Ritchie Organization