


General Notes:

1. THESE DRAWINGS ARE FOR DIAGRAMMATIC PURPOSES AND ILLUSTRATE THE DISTRIBUTION OF ACCENT COLORS ONLY. WHEN NO ACCENT COLOR IS SHOWN, THE BASE COLOR SHALL BE UTILIZED.
2. REFER TO THE ROOM FINISH SCHEDULE AND ARCHITECTURAL SPECIFICATIONS FOR INFORMATION REGARDING THE SPECIFIED FINISH.
3. IT IS THE RESPONSIBILITY OF EACH TRADE TO SUBMIT TO THE ARCHITECT SAMPLES OF ALL MATERIALS, COLORS AND FINISHES SPECIFIED FOR APPROVAL AND VERIFICATION PRIOR TO INSTALLATION.

Floorcovering Symbol Key:
REFER TO FINISH DISTRIBUTION INDEX SHEET FOR MATERIAL CODE DESIGNATIONS.

- ▲ CARPET DISTRIB. SYMB.
MATERIAL CODE
- RESILIENT TILE FLOORING DISTRIB. SYMB.
MATERIAL CODE
- ▣ RESILIENT SHEET FLOORING DISTRIB. SYMB.
MATERIAL CODE
- ◊ CERAMIC TILE DISTRIB. SYMB.
MATERIAL CODE
- ◆ PORCELAIN TILE DISTRIB. SYMB.
MATERIAL CODE
- ◊ STONE DISTRIB. SYMB.
MATERIAL CODE
- ▬ REDUCER/TRANSITION STRIP

MARK	ISSUE DATE	DESCRIPTION
	09/24/04	PERMIT SET - NOT FOR CONSTRUCTION
Issue Log		

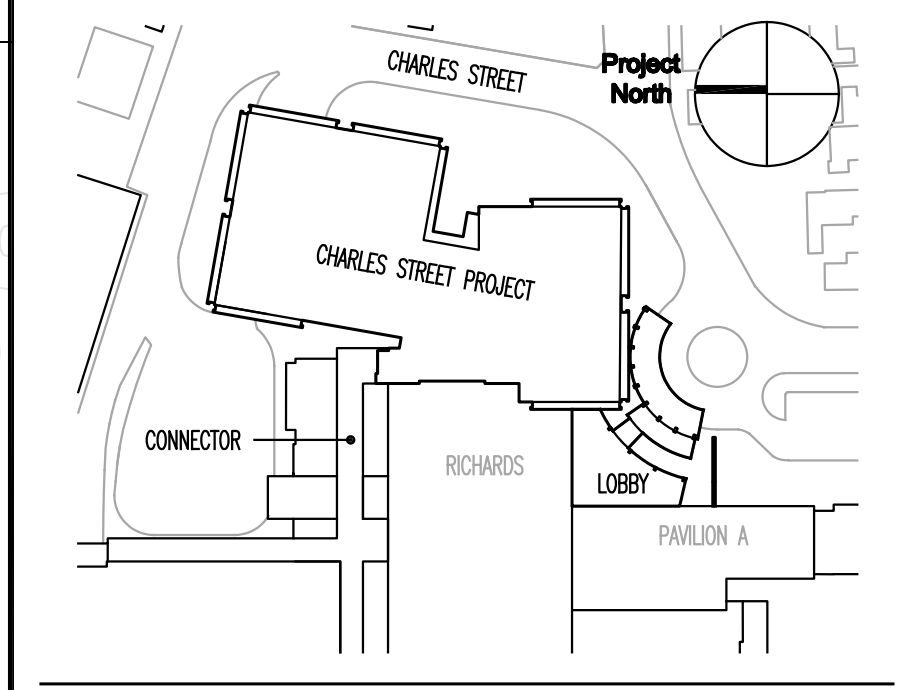


TRO
ARCHITECTURE
PLANNING
ENGINEERING
INTERIOR DESIGN

The Ritchie Organization
80 Bridge Street
Newton, MA 02459-1194
617-552-6900

Maine Medical Center
Charles Street Project
Portland, Maine MMC Project No. 21841

Drawing Title
**FLOOR DISTRIBUTION
PLAN
GROUND FLOOR**

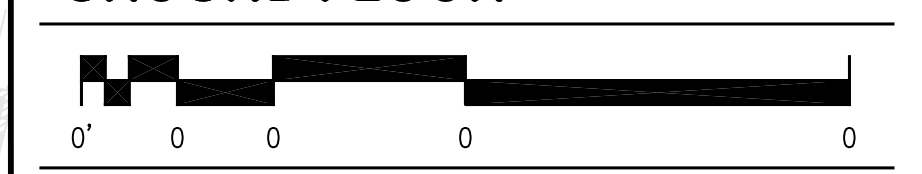

Commission No.	4673	Date Issued	
Scale	1/8" = 1'-0"	Sheet Number	I20GF
Drawn By	RC	Approved By	
File Name	4673020GF		

