



- General Notes:**
1. THESE DRAWINGS ARE FOR DIAGRAMMATIC PURPOSES AND ILLUSTRATE THE DISTRIBUTION OF ACCENT COLORS ONLY. WHEN NO ACCENT COLOR IS SHOWN, THE BASE COLOR SHALL BE UTILIZED.
 2. REFER TO THE ROOM FINISH SCHEDULE AND ARCHITECTURAL SPECIFICATIONS FOR INFORMATION REGARDING THE SPECIFIED FINISH.
 3. IT IS THE RESPONSIBILITY OF EACH TRADE TO SUBMIT TO THE ARCHITECT SAMPLES OF ALL MATERIALS, COLORS AND FINISHES SPECIFIED FOR APPROVAL AND VERIFICATION PRIOR TO INSTALLATION.

Wall Finish Symbol Key:
REFER TO FINISH DISTRIBUTION INDEX SHEET FOR MATERIAL CODE DESIGNATIONS:

	P-AINT COLOR CODE		DENOTES COLOR ON ALL WALLS OF ROOM
	VINYL WALLCOVERING DISTRIBUTION SYMBOL - MATERIAL CODE		DENOTES EXTENT OF COLOR/MATERIAL
	ACOUSTICAL WALLCOVERING DISTRIBUTION SYMBOL - MATERIAL CODE		DENOTES COLOR/MATERIAL ABOVE
	FABRIC WALLCOVERING DISTRIBUTION SYMBOL - MATERIAL CODE		DENOTES COLOR/MATERIAL BELOW
	PLASTIC WALLCOVERING DISTRIBUTION SYMBOL - MATERIAL CODE		
	CERAMIC TILE DISTRIBUTION SYMBOL - MATERIAL CODE		


SEE DWGS # 22, 23, 24/A701 AND 1/A703 FOR MORE INFORMATION

MARK ISSUE DATE DESCRIPTION

**FOR PERMIT ONLY
NOT FOR CONSTRUCTION**

PERMIT 09/24/04 PERMIT SET - NOT FOR CONSTRUCTION

Issue Log

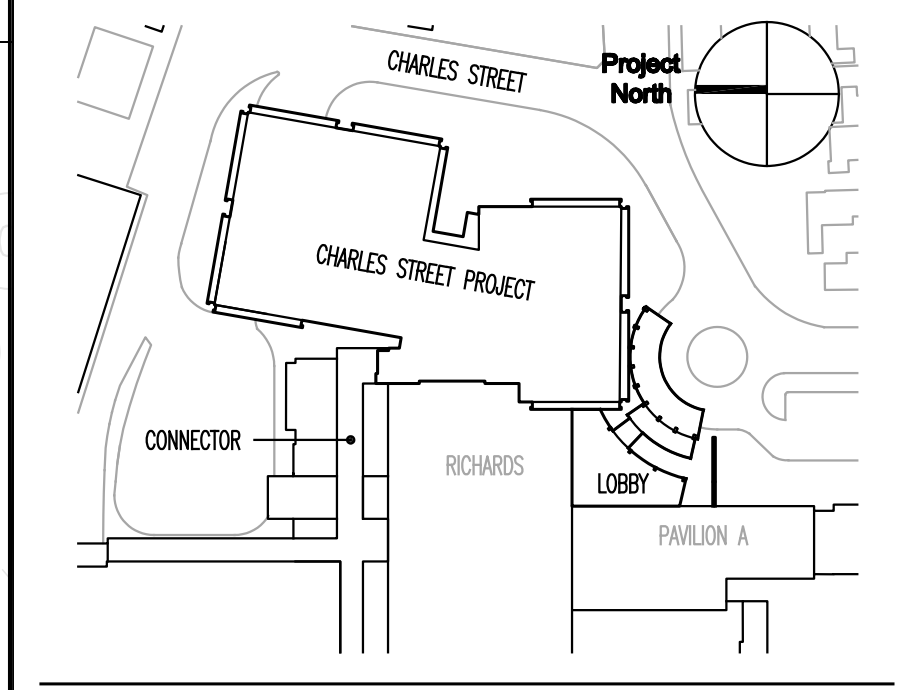

TRO
ARCHITECTURE
PLANNING
ENGINEERING
INTERIOR DESIGN

The Ritchie Organization
80 Bridge Street
Newton, MA 02459-1194
617-552-8900

Maine Medical Center
Charles Street Project
Portland, Maine MMC Project No. 21841

Drawing Title
**WALL DISTRIBUTION PLAN
GROUND FLOOR**

Commission No. 4673 Date Issued
Scale 1/8" = 1'-0" Sheet Number
Drawn By RG
Approved By
Filmmore 4673200W
Copyright © 2004 The Ritchie Organization **120GW**