


NEW 3 5/8" METAL STUD  
FRAMED WALL WITH 5/8" G.B.  
EACH SIDE

TWO NEW 3/0 X  
7/0 PREFINISHED  
DOORS

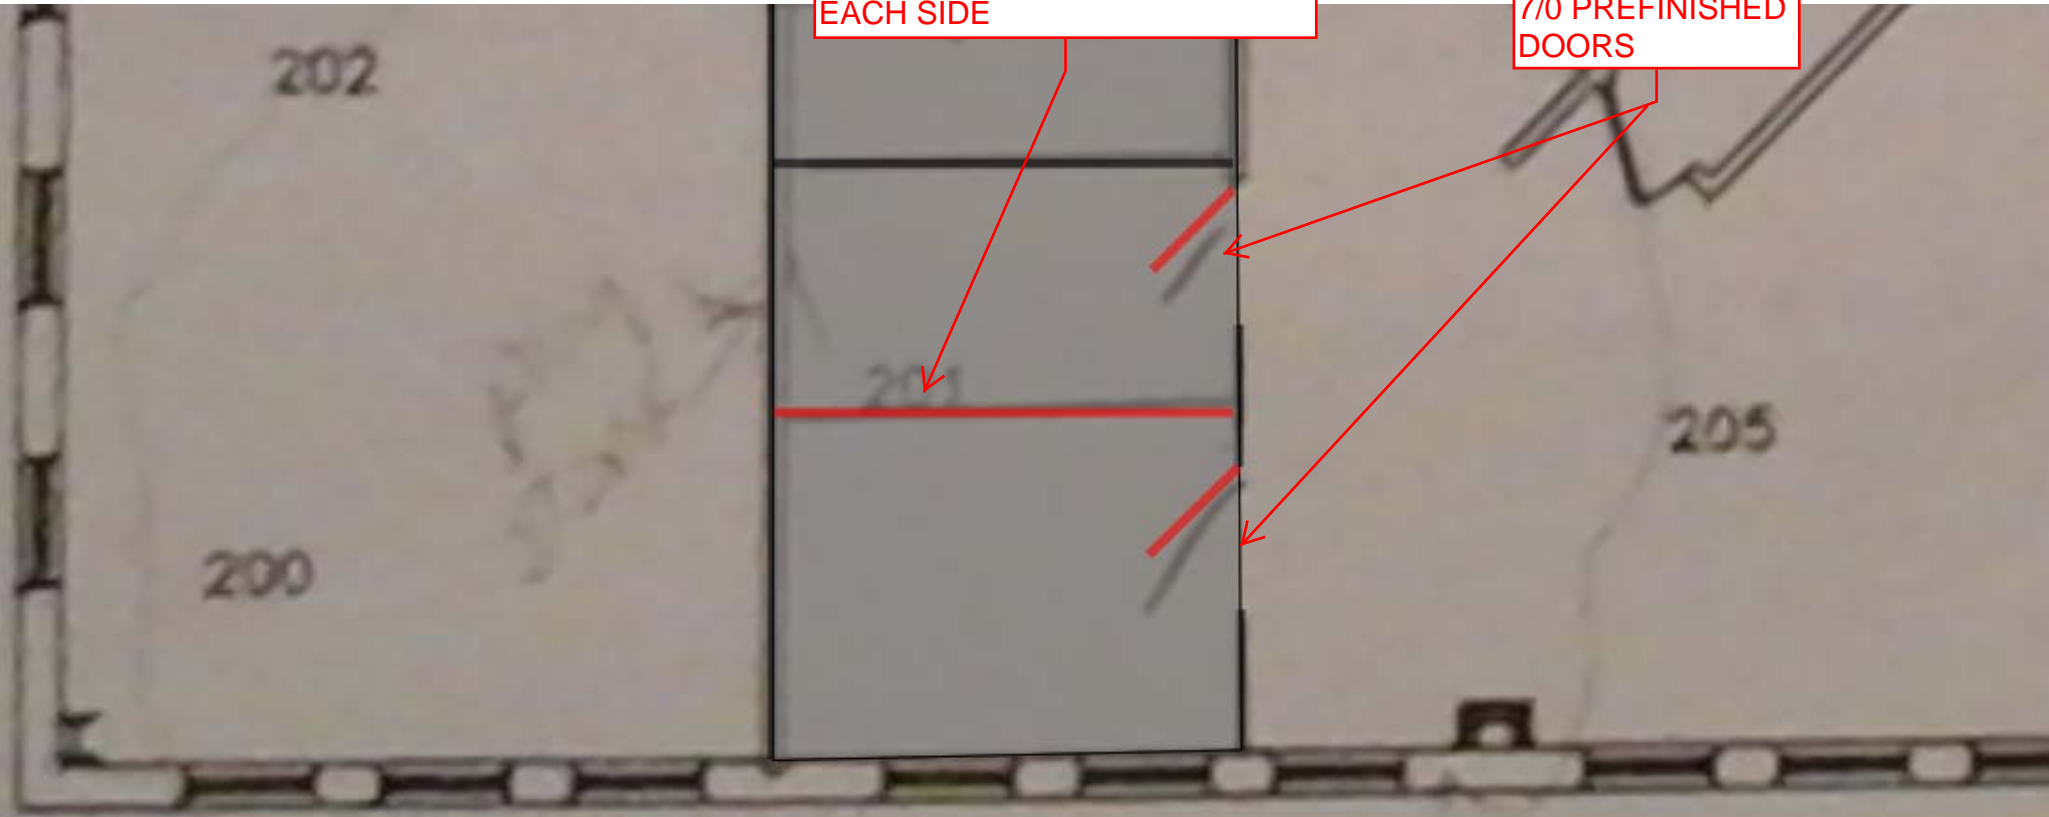

NEW OFFICE LAYOUT