

PLAN NOTES:

- SEE G1001 FOR GENERAL PROJECT NOTES, LEGENDS AND ABBREVIATIONS.
- CONTRACTOR IS RESPONSIBLE FOR REVIEWING CODE COMPLIANCE PLANS AND NOTIFYING THE ARCHITECT OF CONFLICTS BETWEEN WHAT IS IN THE FIELD AND ON THE CODE DOCUMENTS.
- DIMENSIONS ARE FACE OF CONCRETE, FACE OF MASONRY AND CENTERLINE OF STUD, UNLESS NOTED OTHERWISE.
- DOOR JAMBS (HINGE SIDE) SHALL BE 6" FROM CORNER IN STUD PARTITIONS UNLESS NOTED OTHERWISE.
- REFER TO DETAILS FOR ADDITIONAL DIMENSIONING INFORMATION.
- FURNITURE AND OWNER PROVIDED EQUIPMENT ARE INDICATED BY DASHED LINE TYPE.
- CONTRACTOR IS RESPONSIBLE FOR THE COORDINATION OF OWNER PROVIDED EQUIPMENT INCLUDING BUT NOT LIMITED TO DIMENSIONAL INFORMATION, AND MECHANICAL, ELECTRICAL AND PLUMBING REQUIREMENTS.

PLAN KEYED NOTES:

- RELOCATED DOOR, HARDWARE, AND FRAME.
- RELOCATED WALL MOUNTED MONITOR, 60° AFF O.C.
- RELOCATED CASEWORK.
- RELOCATED FREE-STANDING CABINET.
- PROVIDE FINISHED END PANEL AND COUNTER EDGE ON EXISTING CASEWORK. MATCH EXISTING.
- INFILL WALL OPENING. MATCH EXISTING WALL TYPE.

EQUIP/ACCESSORY LEGEND


TAG	DESCRIPTION	
(A)	SOAP DISPENSER	O/C
(B)	PAPER TOWEL DISPENSER	O/C
(C)	ROBE HOOK, MATCH EXISTING	C/C
(D)	WHITE BOARD - EXISTING/RELOCATED	O/C
(E)	PRINTER/COPIER	O/O
(F)	FAX MACHINE	O/O
(G)	WALL MTD BINS AND GRIDS (BLOCKING REQ.)	O/C
(H)	UNDER COUNTER REFRIGERATOR	O/C
(I)	SCALE	O/C
(J)	PRINTER	O/O
(K)	FREE-STANDING CABINET	O/O
(L)	TRASH/RECYCLING	O/O
(M)	24" VERTICAL GRAB BAR, 34" AFF	C/C
(N)	24" HORIZONTAL GRAB BAR, 34" AFF	O/C
(O)	SHARPS	O/C
(P)	EQUIPMENT RAIL	O/C

NOTES:
O = OWNER C = CONTRACTOR V = VENDOR

REV	DESCRIPTION	DATE
0	ISSUED FOR CONSTRUCTION	4-25-17

ISSUED FOR CONSTRUCTION
4-25-17

CURRENT ISSUE STATUS:

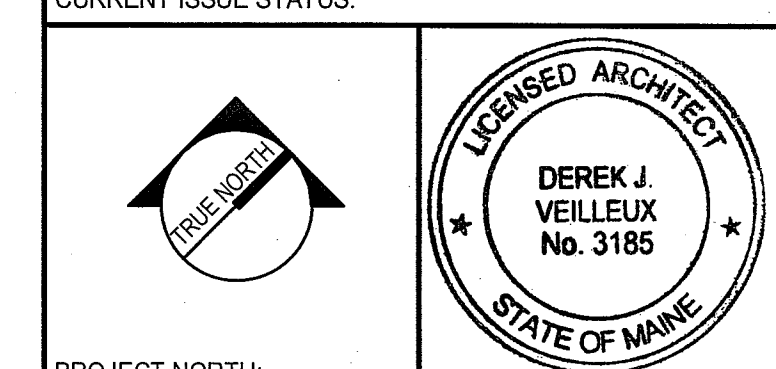


PROJECT NORTH:
SMRT Architects and Engineers
144 Fore Street/P.O. Box 618
Portland, Maine 04104

ARCHITECTURE | ENGINEERING | PLANNING | INTERIORS | ENERGY
SMRT

**MAINE MEDICAL PARTNERS
SURGICAL CARE RENOVATIONS**

PORTLAND, MAINE
ENLARGED PLANS

SHEET TITLE:

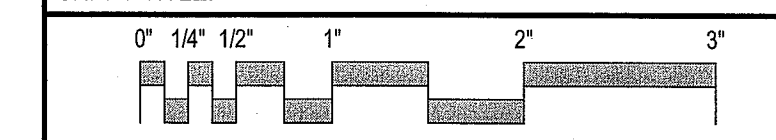

SCALE: AS NOTED

PROJECT MANAGER: DJV PROJECT NO: 17027
A/E OF RECORD: DJV
JOB CAPTAIN: CAH
DRAWN BY: CAH/JCH

SMRT FILE: AE401-17027 SHEET No. **AE401**