

REV	DESCRIPTION	DATE
0	ISSUED FOR CONSTRUCTION	4-25-17

ISSUED FOR CONSTRUCTION
4-25-17

CURRENT ISSUE STATUS:

PROJECT NORTH:
SMRT Architects and Engineers
144 Fore Street/P.O. Box 618
Portland, Maine 04104


4.25.17

ARCHITECTURE | ENGINEERING | PLANNING | INTERIORS | ENERGY **SMRT**

**MAINE MEDICAL PARTNERS
SURGICAL CARE RENOVATIONS**

PORTLAND, MAINE

PHASING PLAN

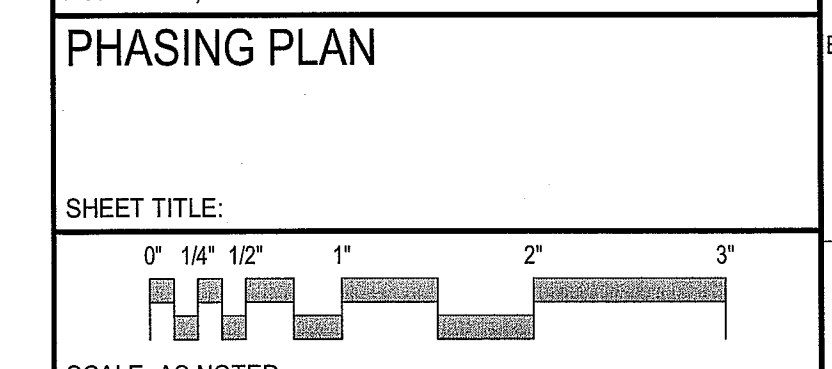

PROJECT MANAGER:	DJV	PROJECT NO.:	17027
A/E OF RECORD:	DJV		
JOB CAPTAIN:	CAH		
DRAWN BY:	CAH		
SMRT FILE:	G1003-17027	SHEET No.:	G1003

LEVEL 4 - PHASING PLAN 1
1/8" = 1'-0"