




S1
3/8" = 1'-0"
TYPICAL SECTION

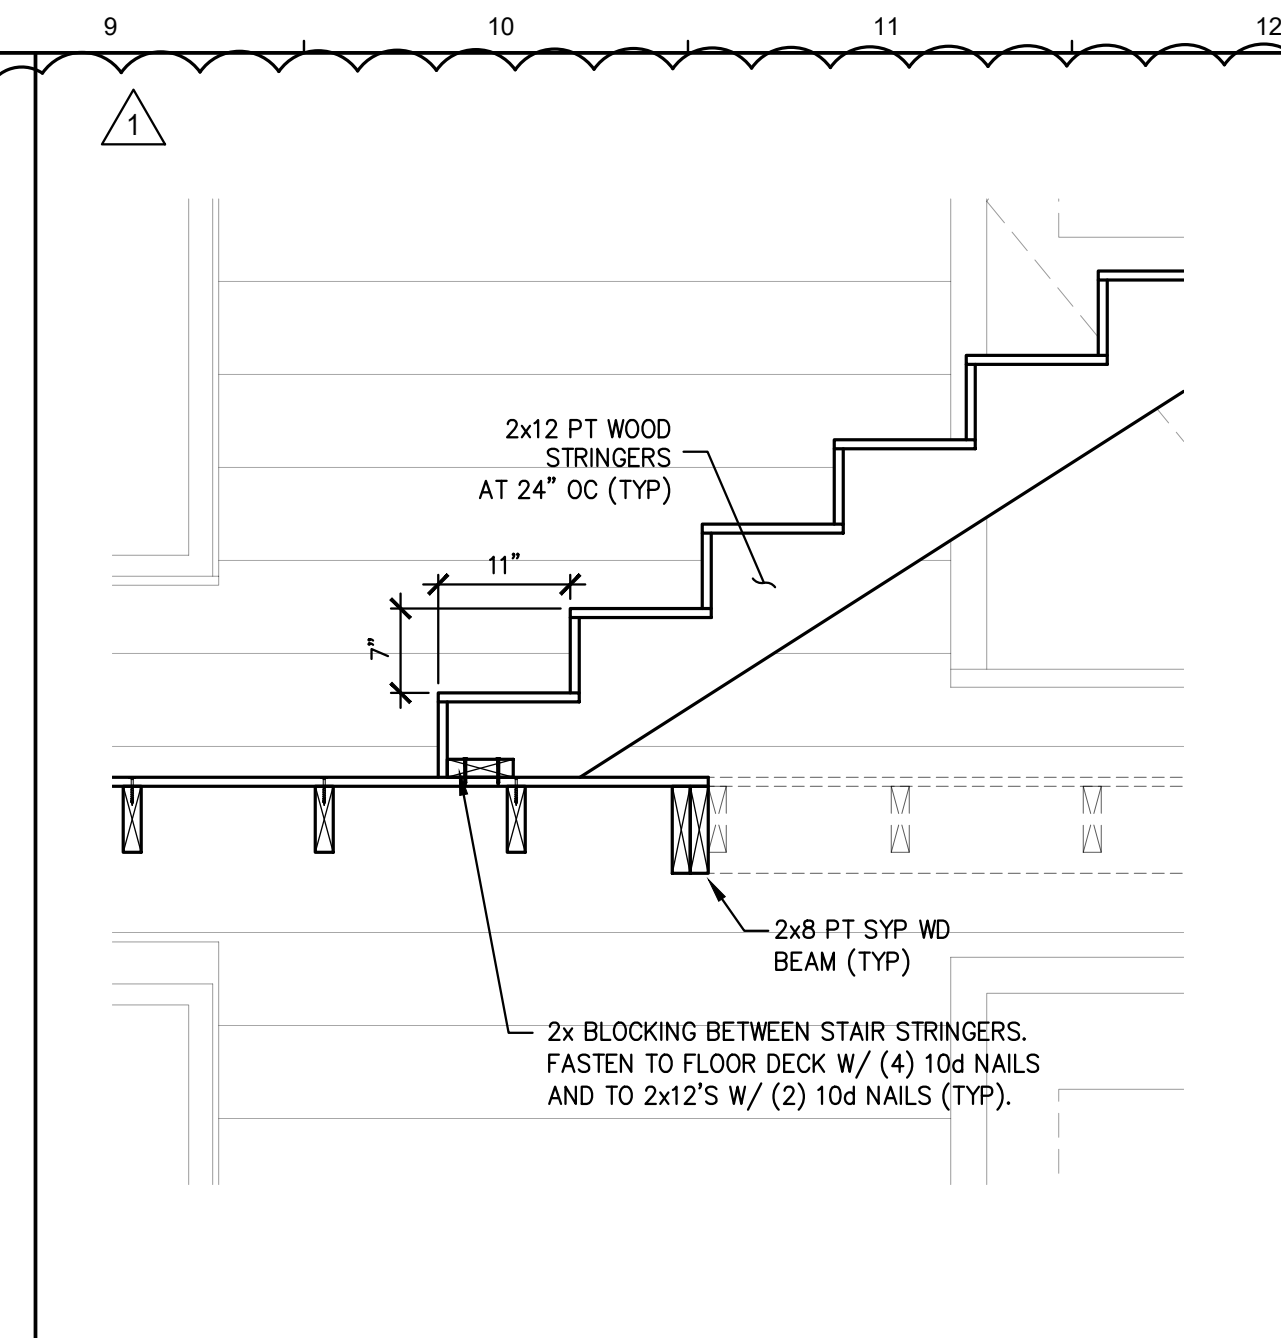


M9
3/4" = 1'-0"
TYPICAL DECK CONNECTION DETAIL

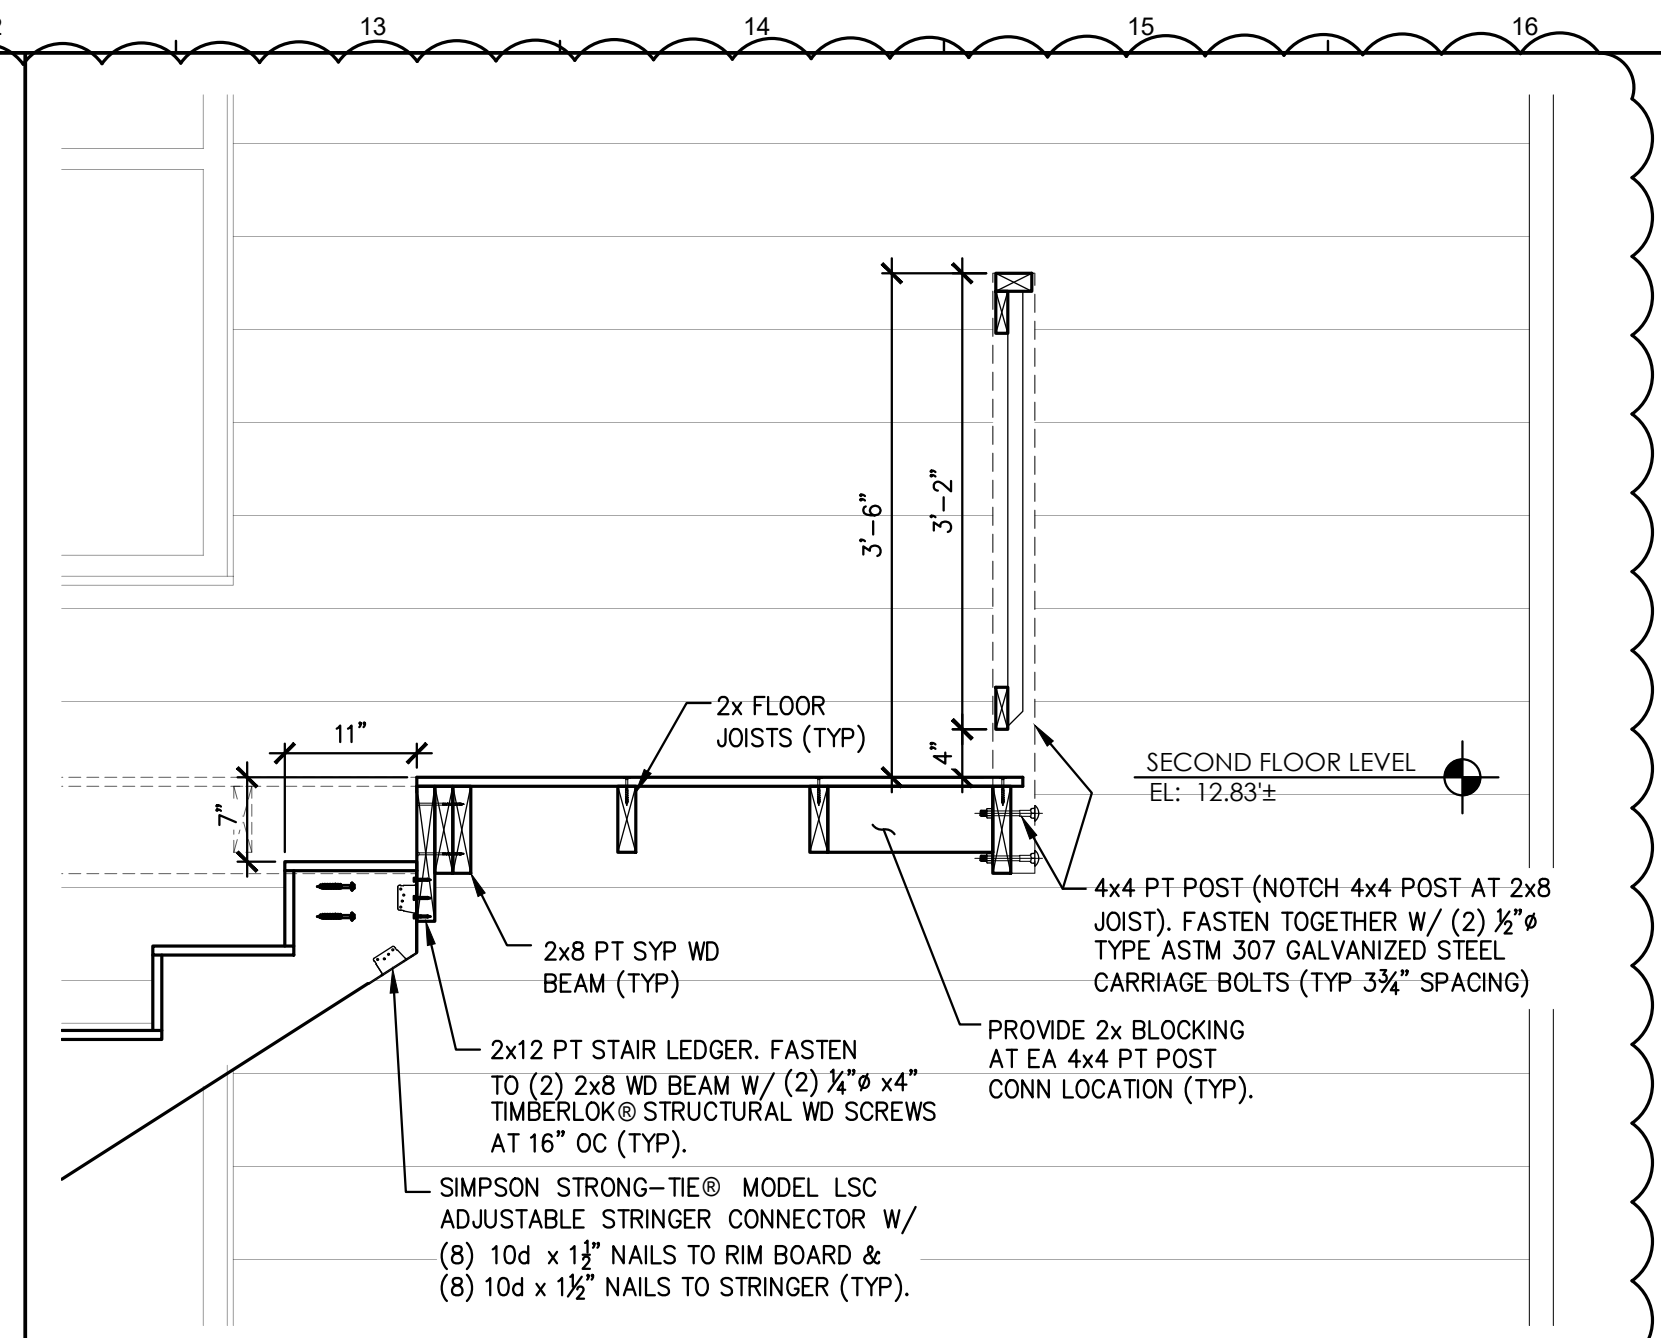

M12
3/4" = 1'-0"
TYPICAL DECK CONNECTION DETAIL

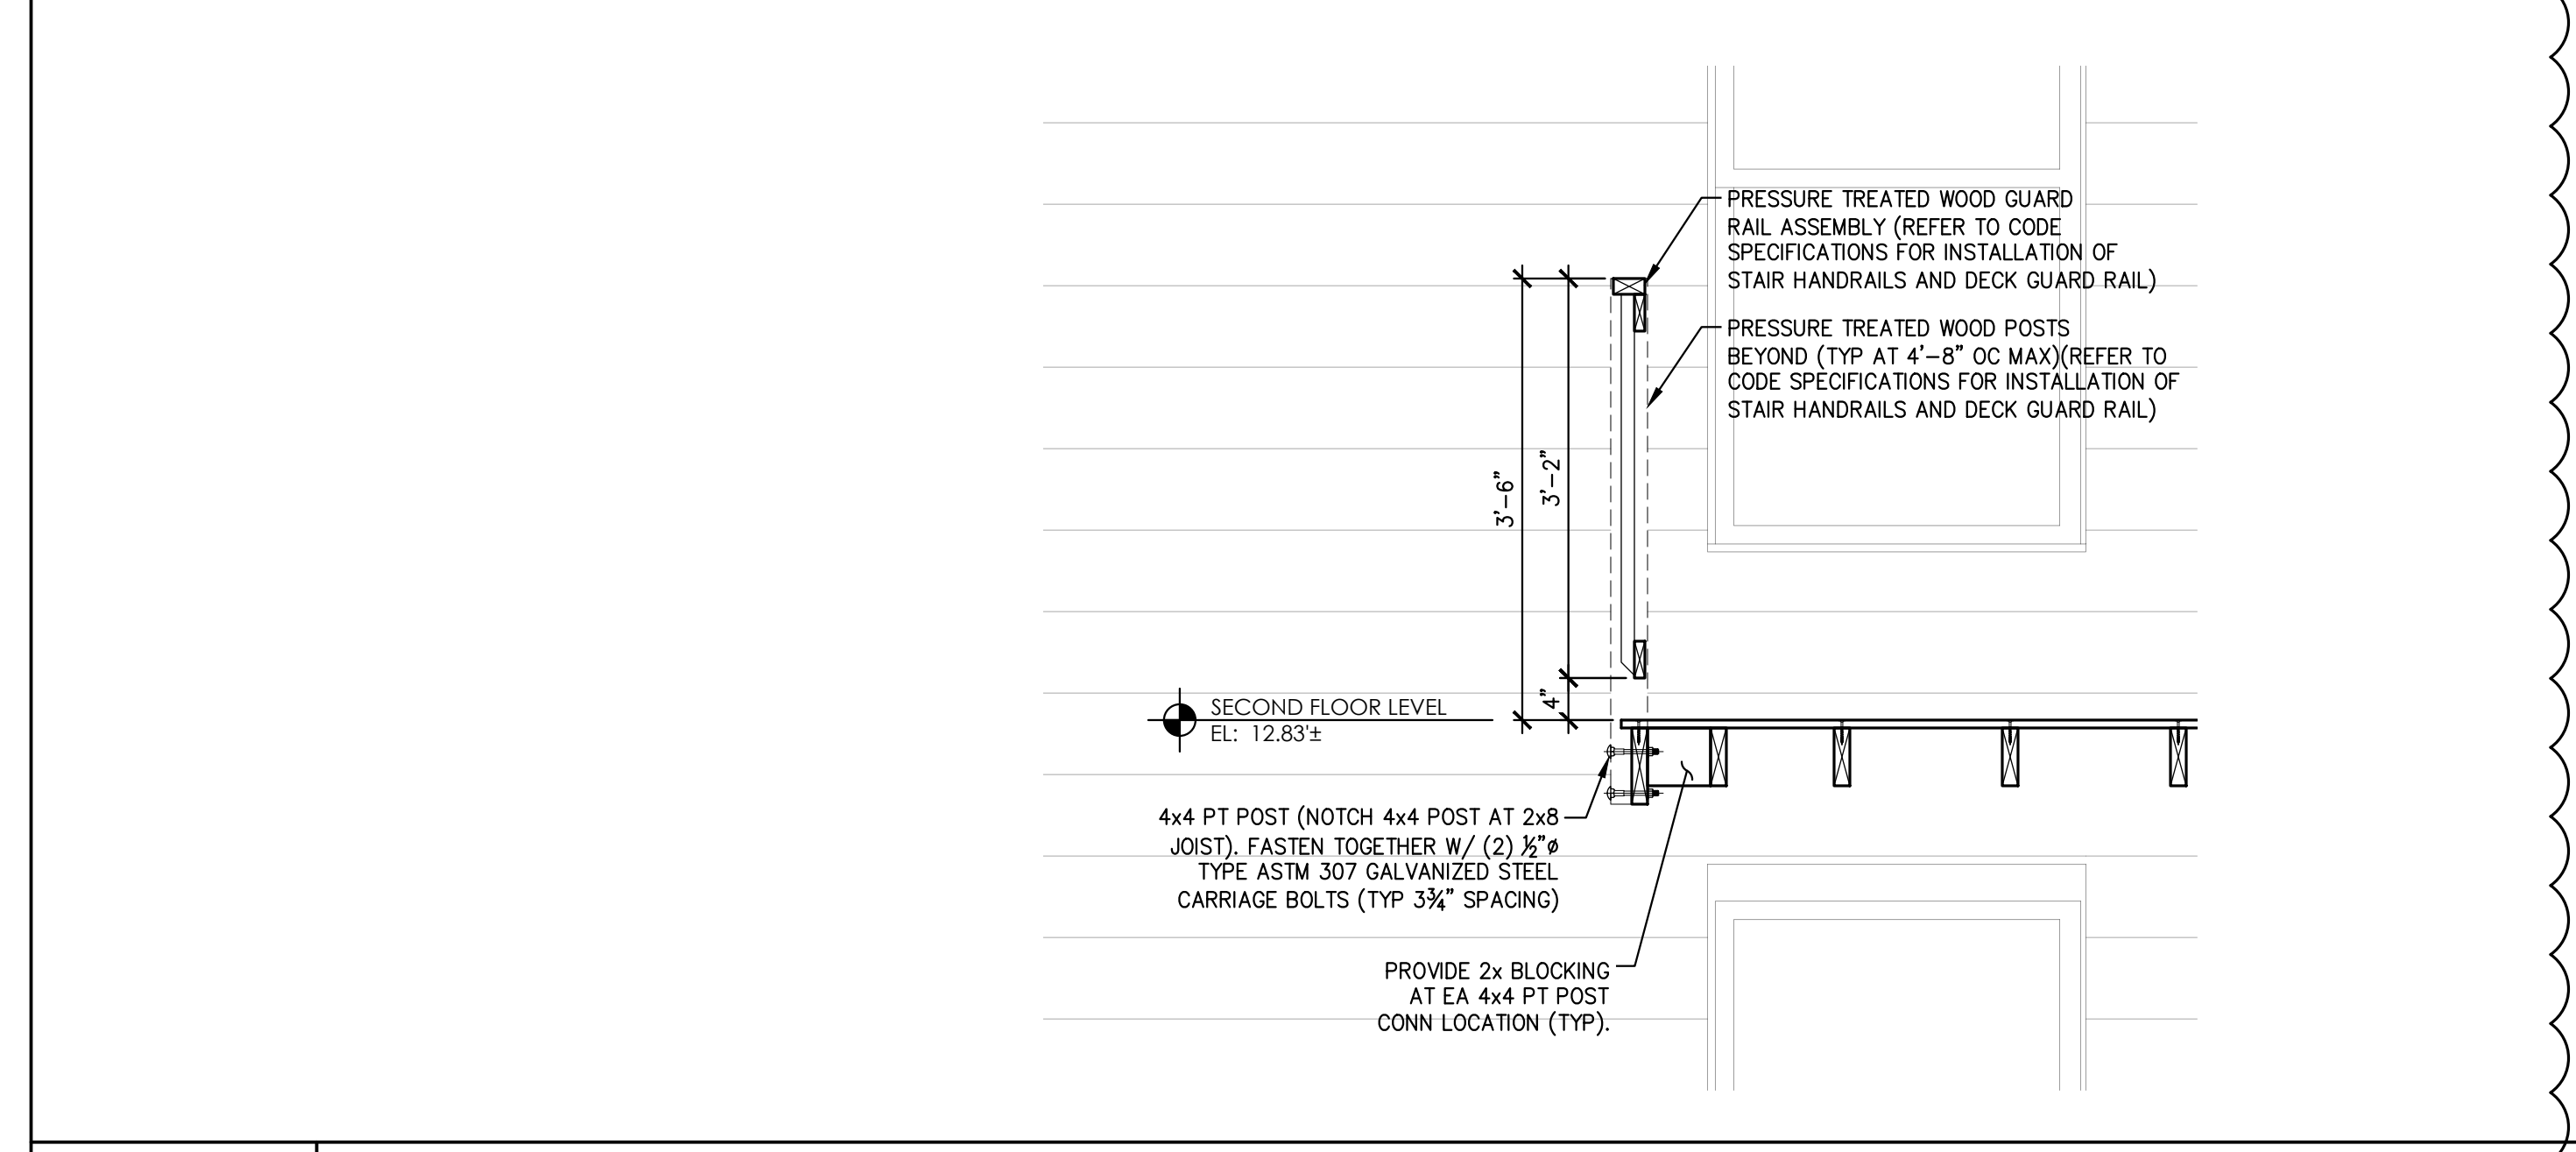

G9
3/4" = 1'-0"
TYPICAL DECK CONNECTION DETAIL

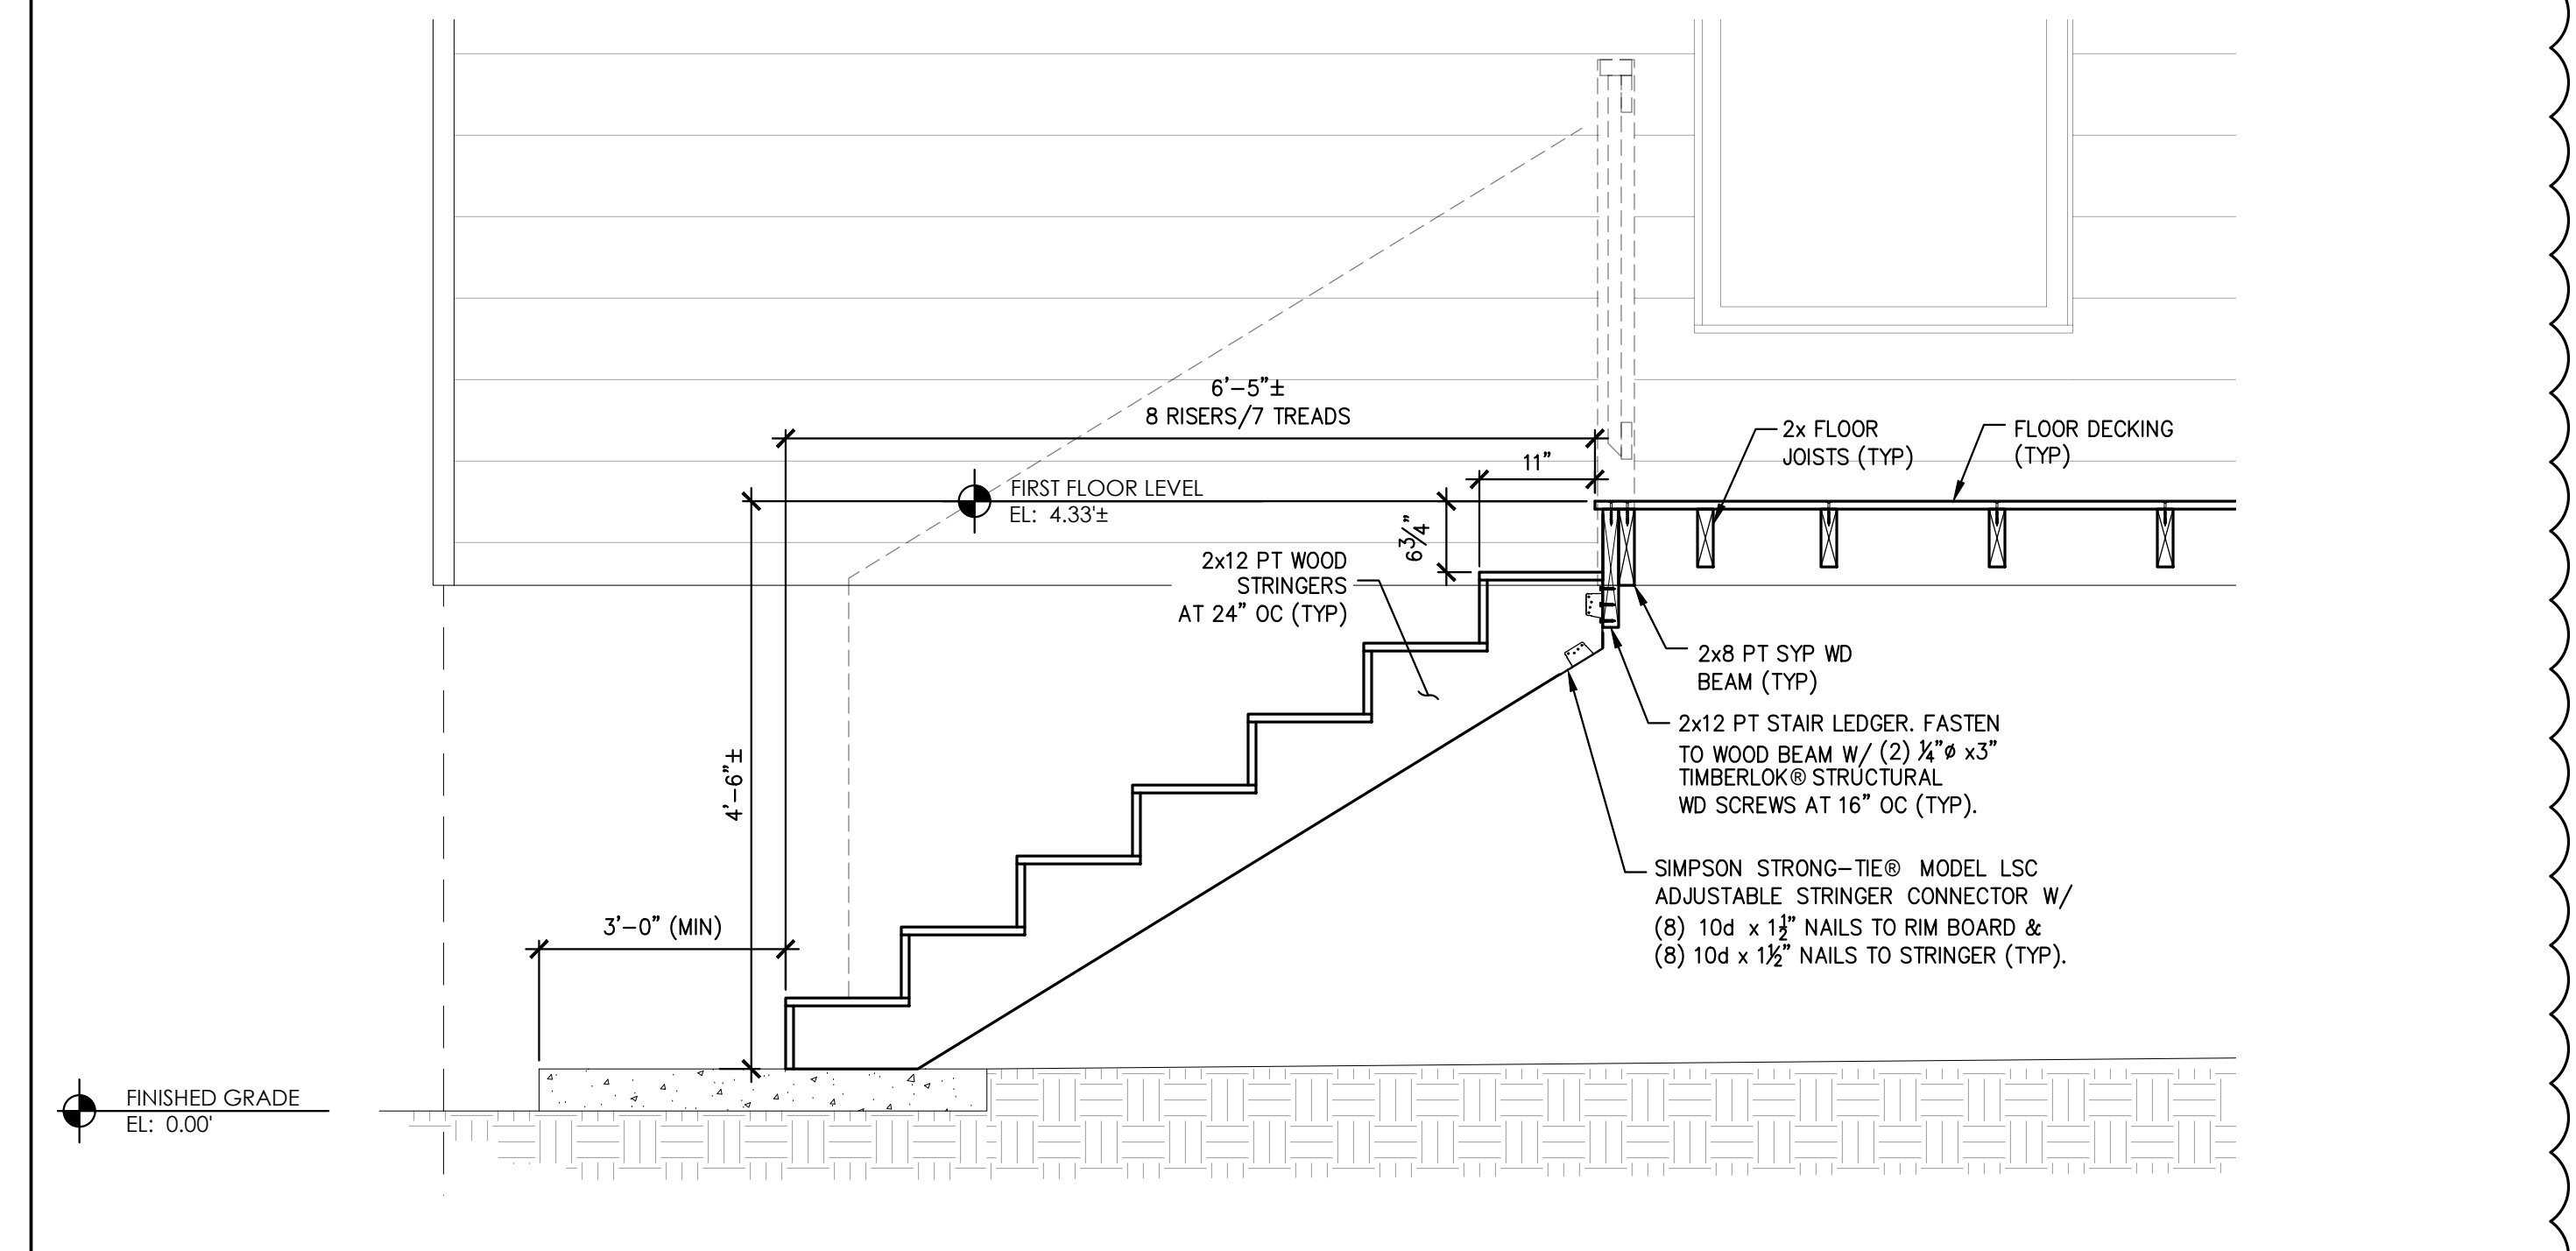

A9
3/4" = 1'-0"
TYPICAL DECK CONNECTION DETAIL

Downeast Structural Consultants LLC
5 Oak Street, Cumberland, Maine 04021
Office 207.829.8015 Mobile 207.650.3093
Email: cray@downeaststructural.com


OWNER:
GRANTWEY APARTMENTS, LLC
103 LOUDEN ROAD
SACO, ME

PREPARED FOR:
DREW ANDERSON, ESQ.
MURRAY PLUMB & MURRAY
75 PEAL ST
PORTLAND, ME

Project:
DECK RENOVATION
12 WEYMOUTH STREET
PORTLAND, MAINE

REVISIONS:

No.	Description	Date
1	GEN REVISIONS	1/31/2018

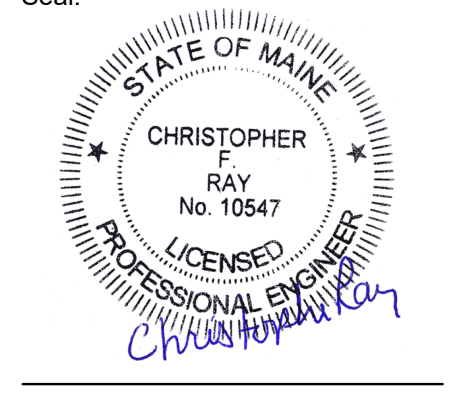

CURRENT ISSUE STATUS:
SUBMITTED FOR APPROVAL
Date: 1/4/2018

Drawing Title:
FRAMING SECTIONS AND DETAILS

Project No: 17166
Date: 12/1/2017
Drawn by: CFR
Checked by: CFR

Drawing Number:
S5.00

Scale: As Noted
3 OF 4