


Maine Heart Surgical Associates New Office Building

Portland, ME

Project Number **04180**

Key Plan

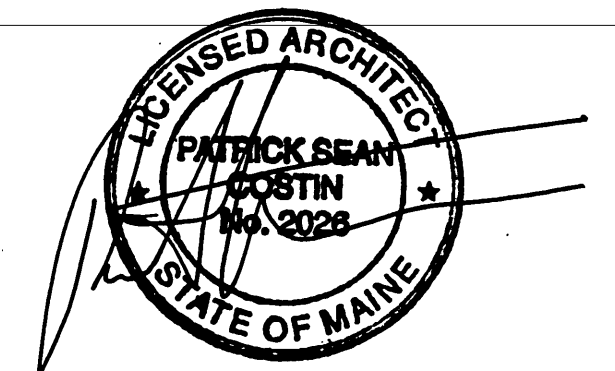

General Notes:

No.	Description	Date







Drawing Status:

Elevator Sections, Details, and Stair Details

Issue Date: **04-28-05**
 Drawn By: **WFA**
 PA / PE: **PSC**

A35.2

Scale **As indicated**

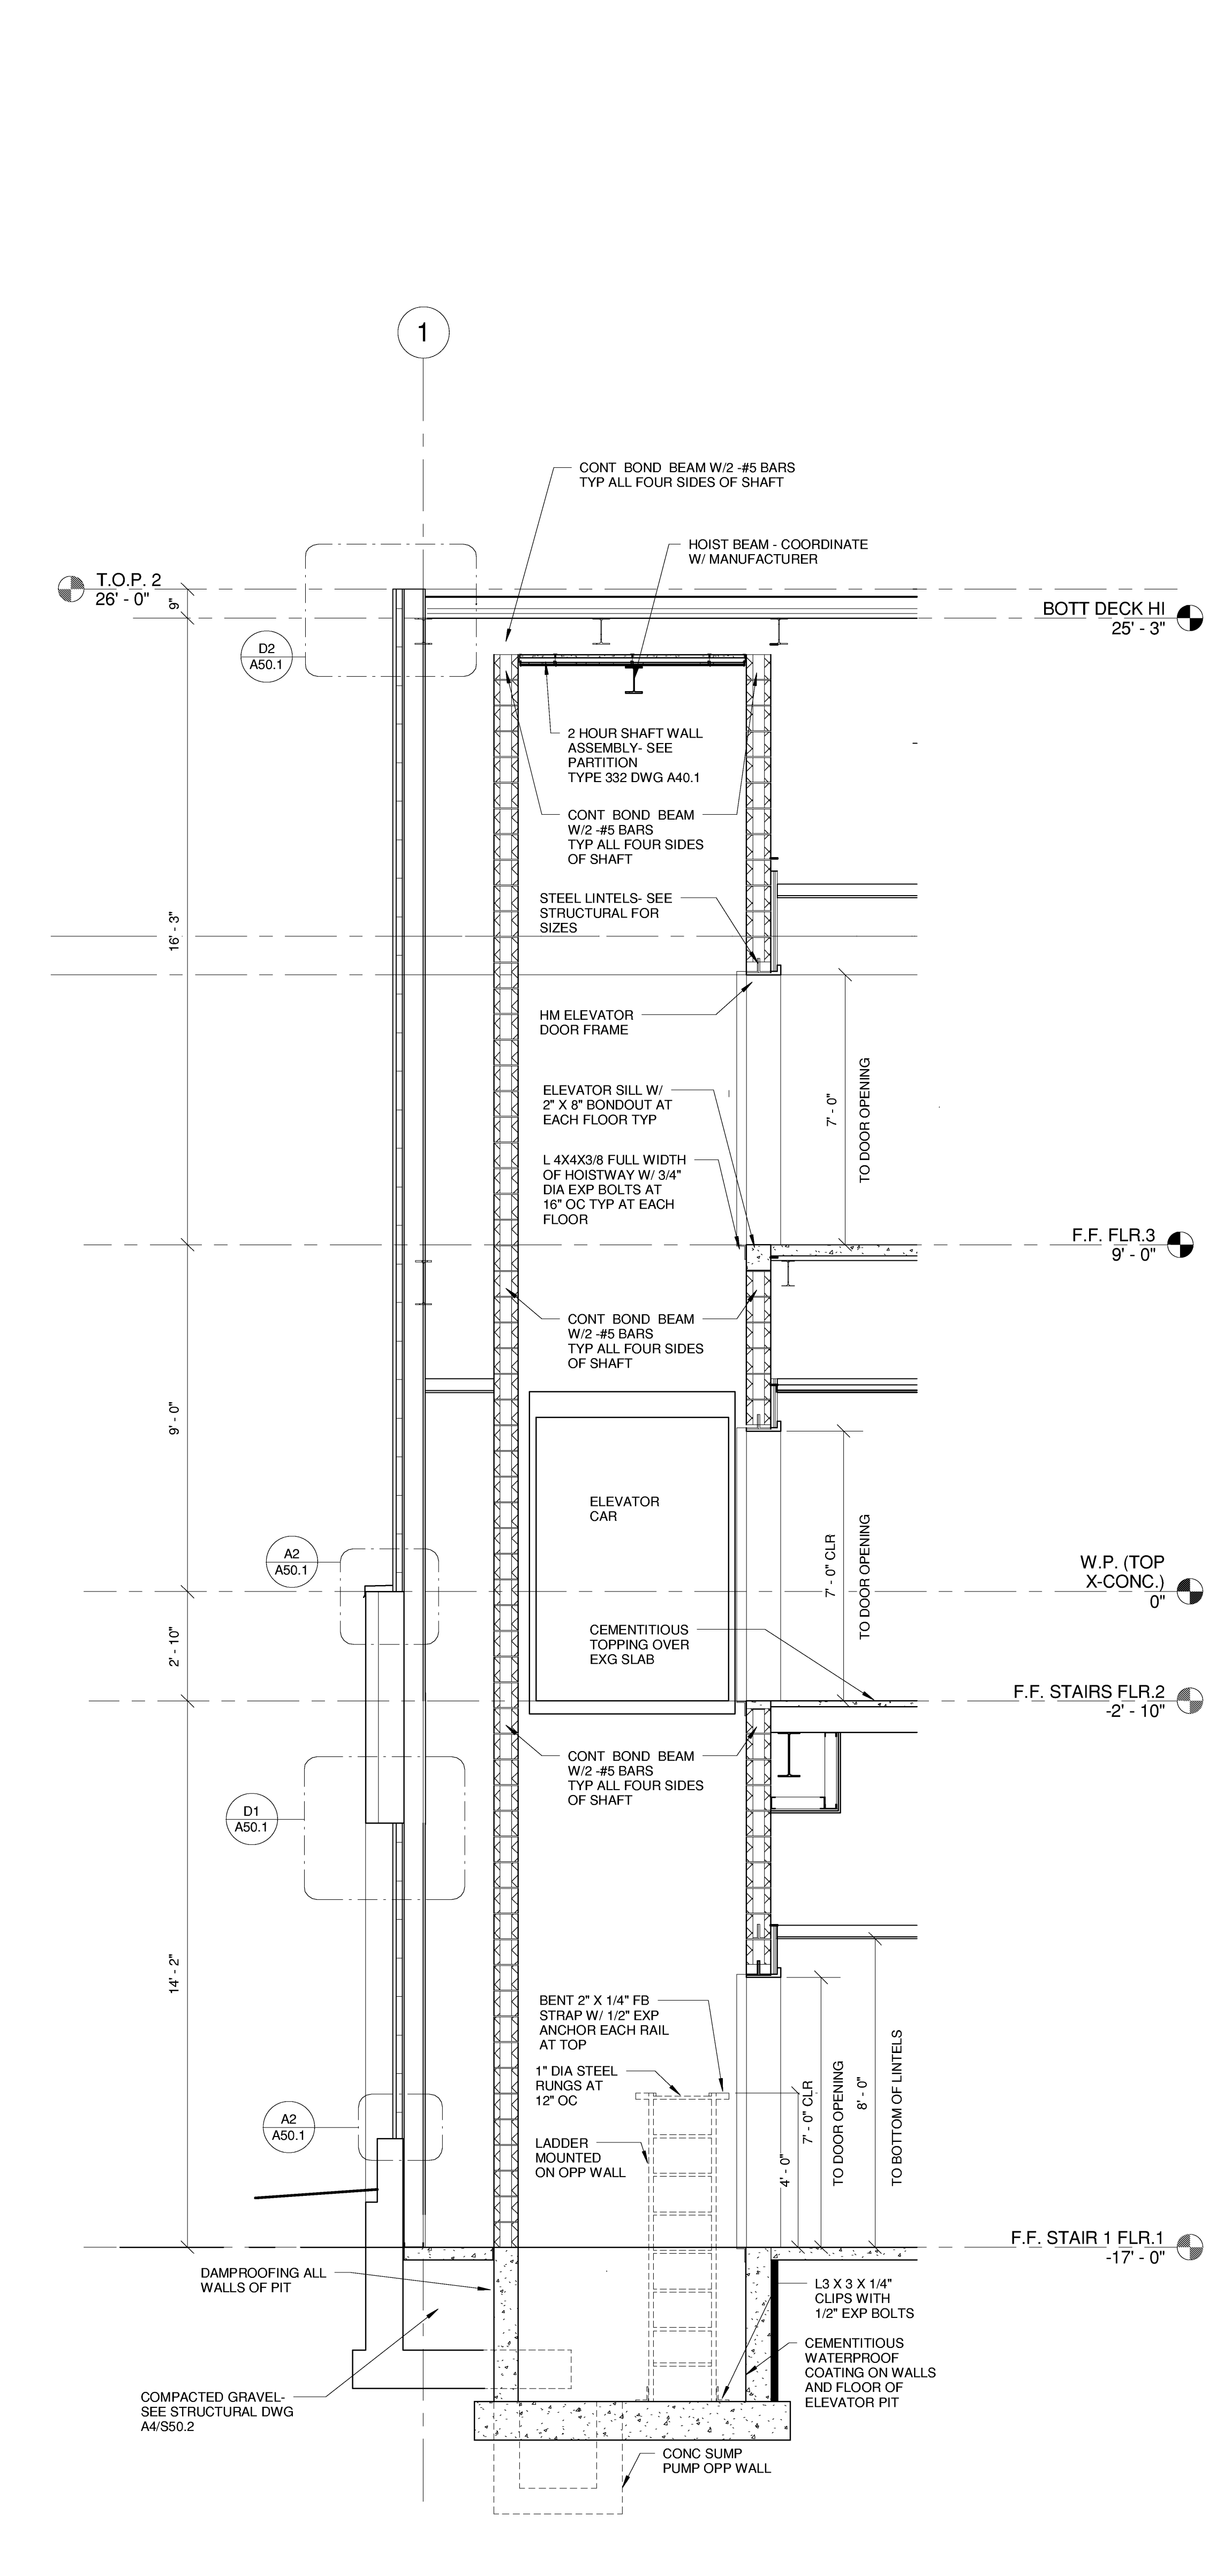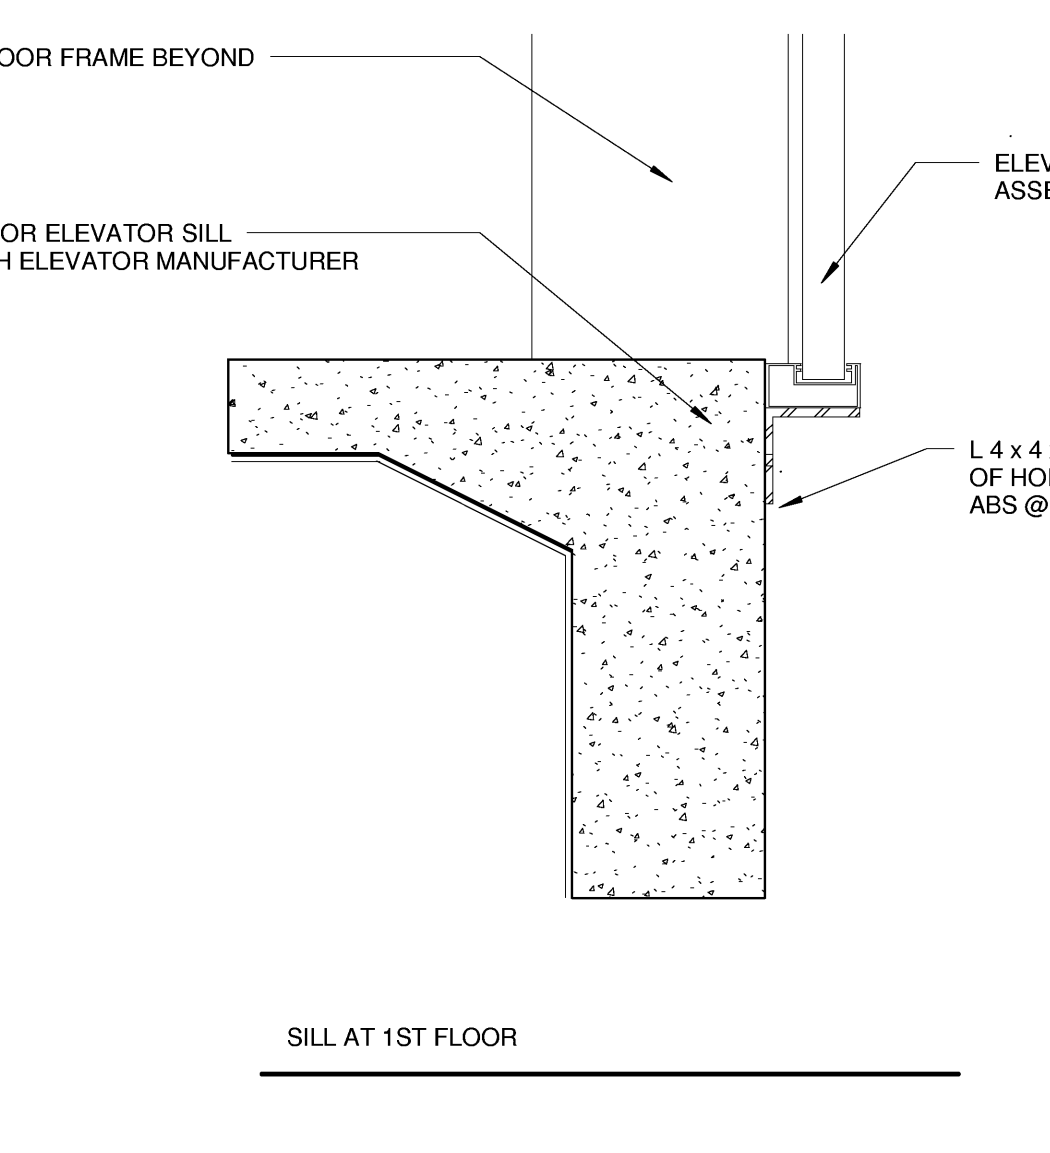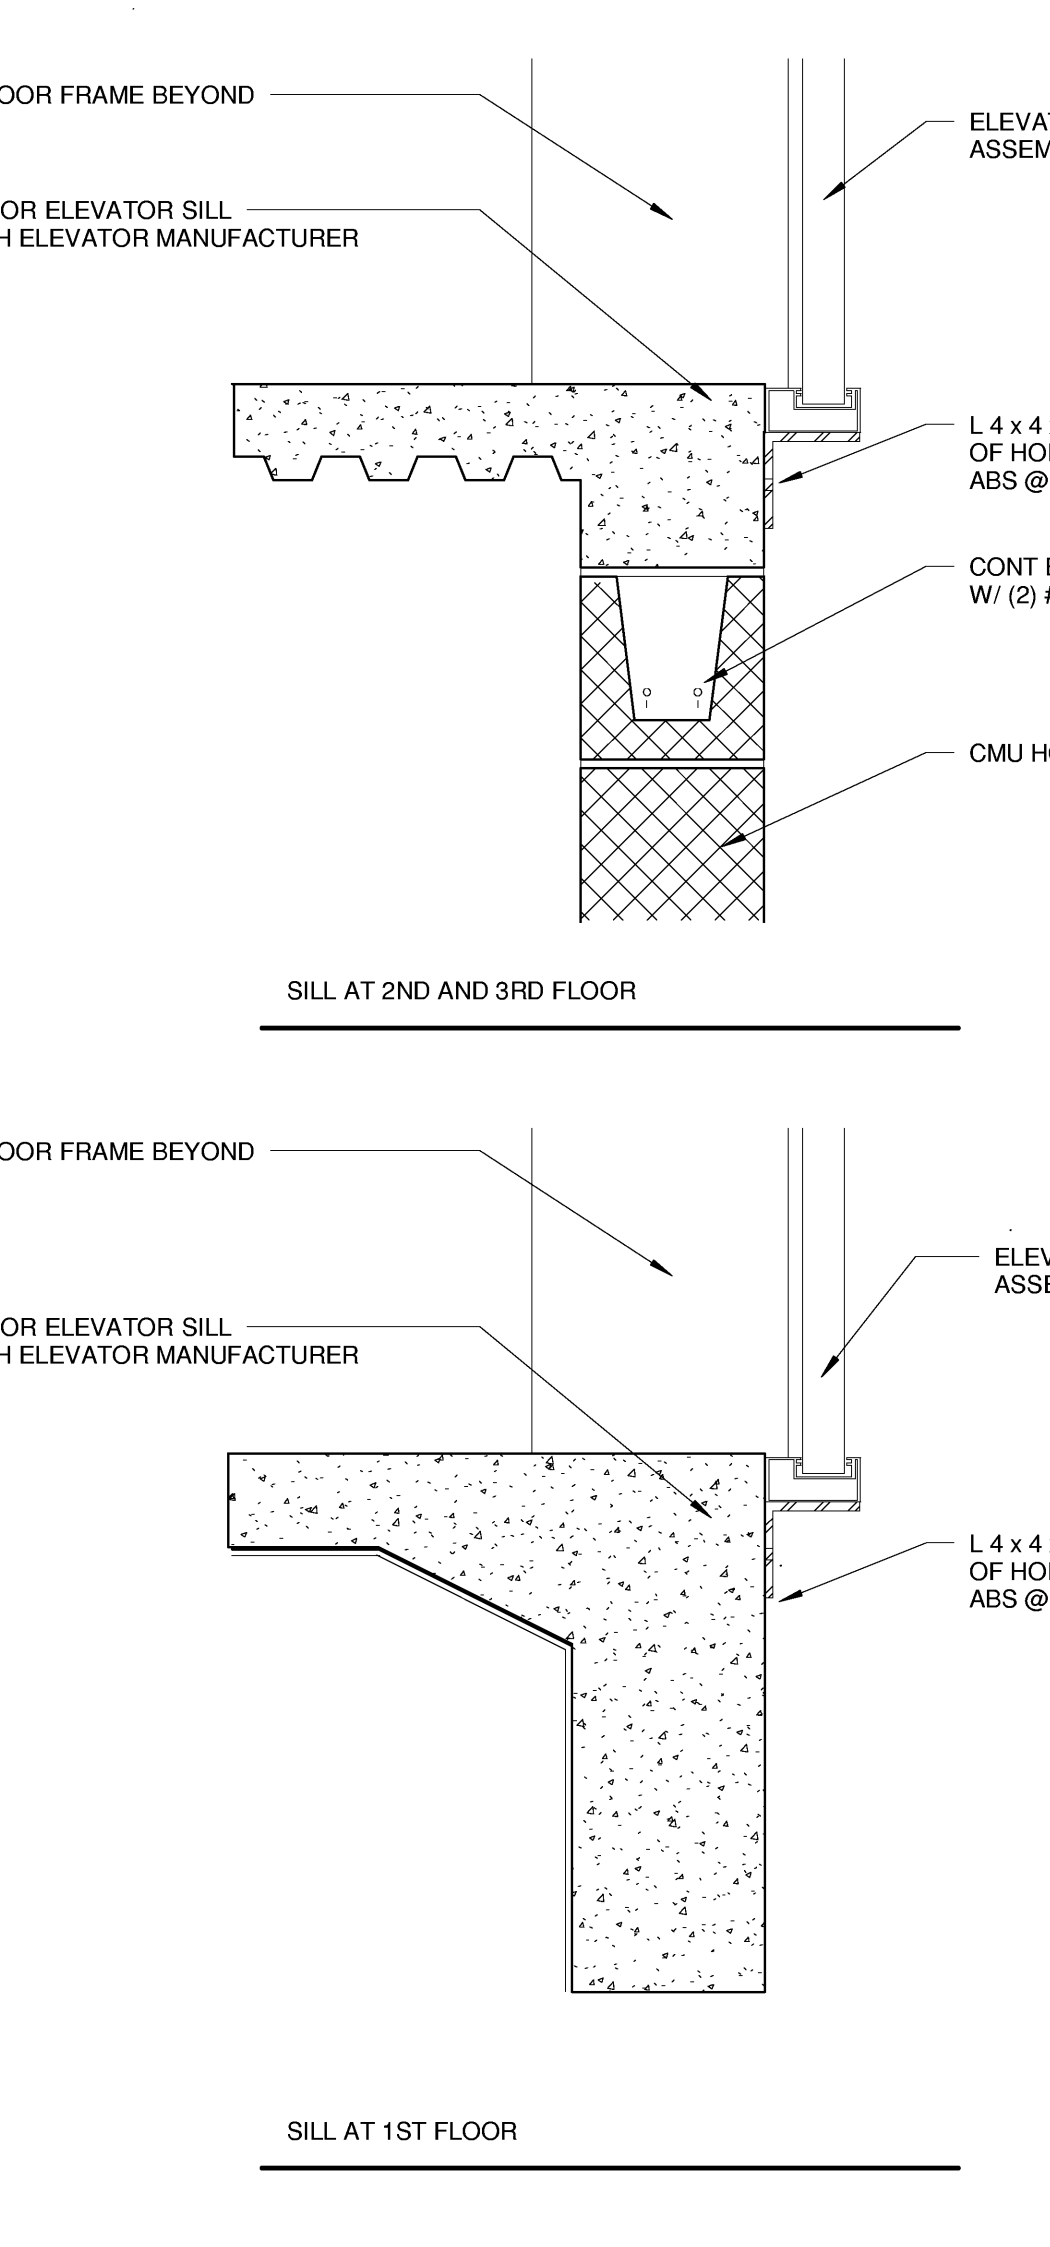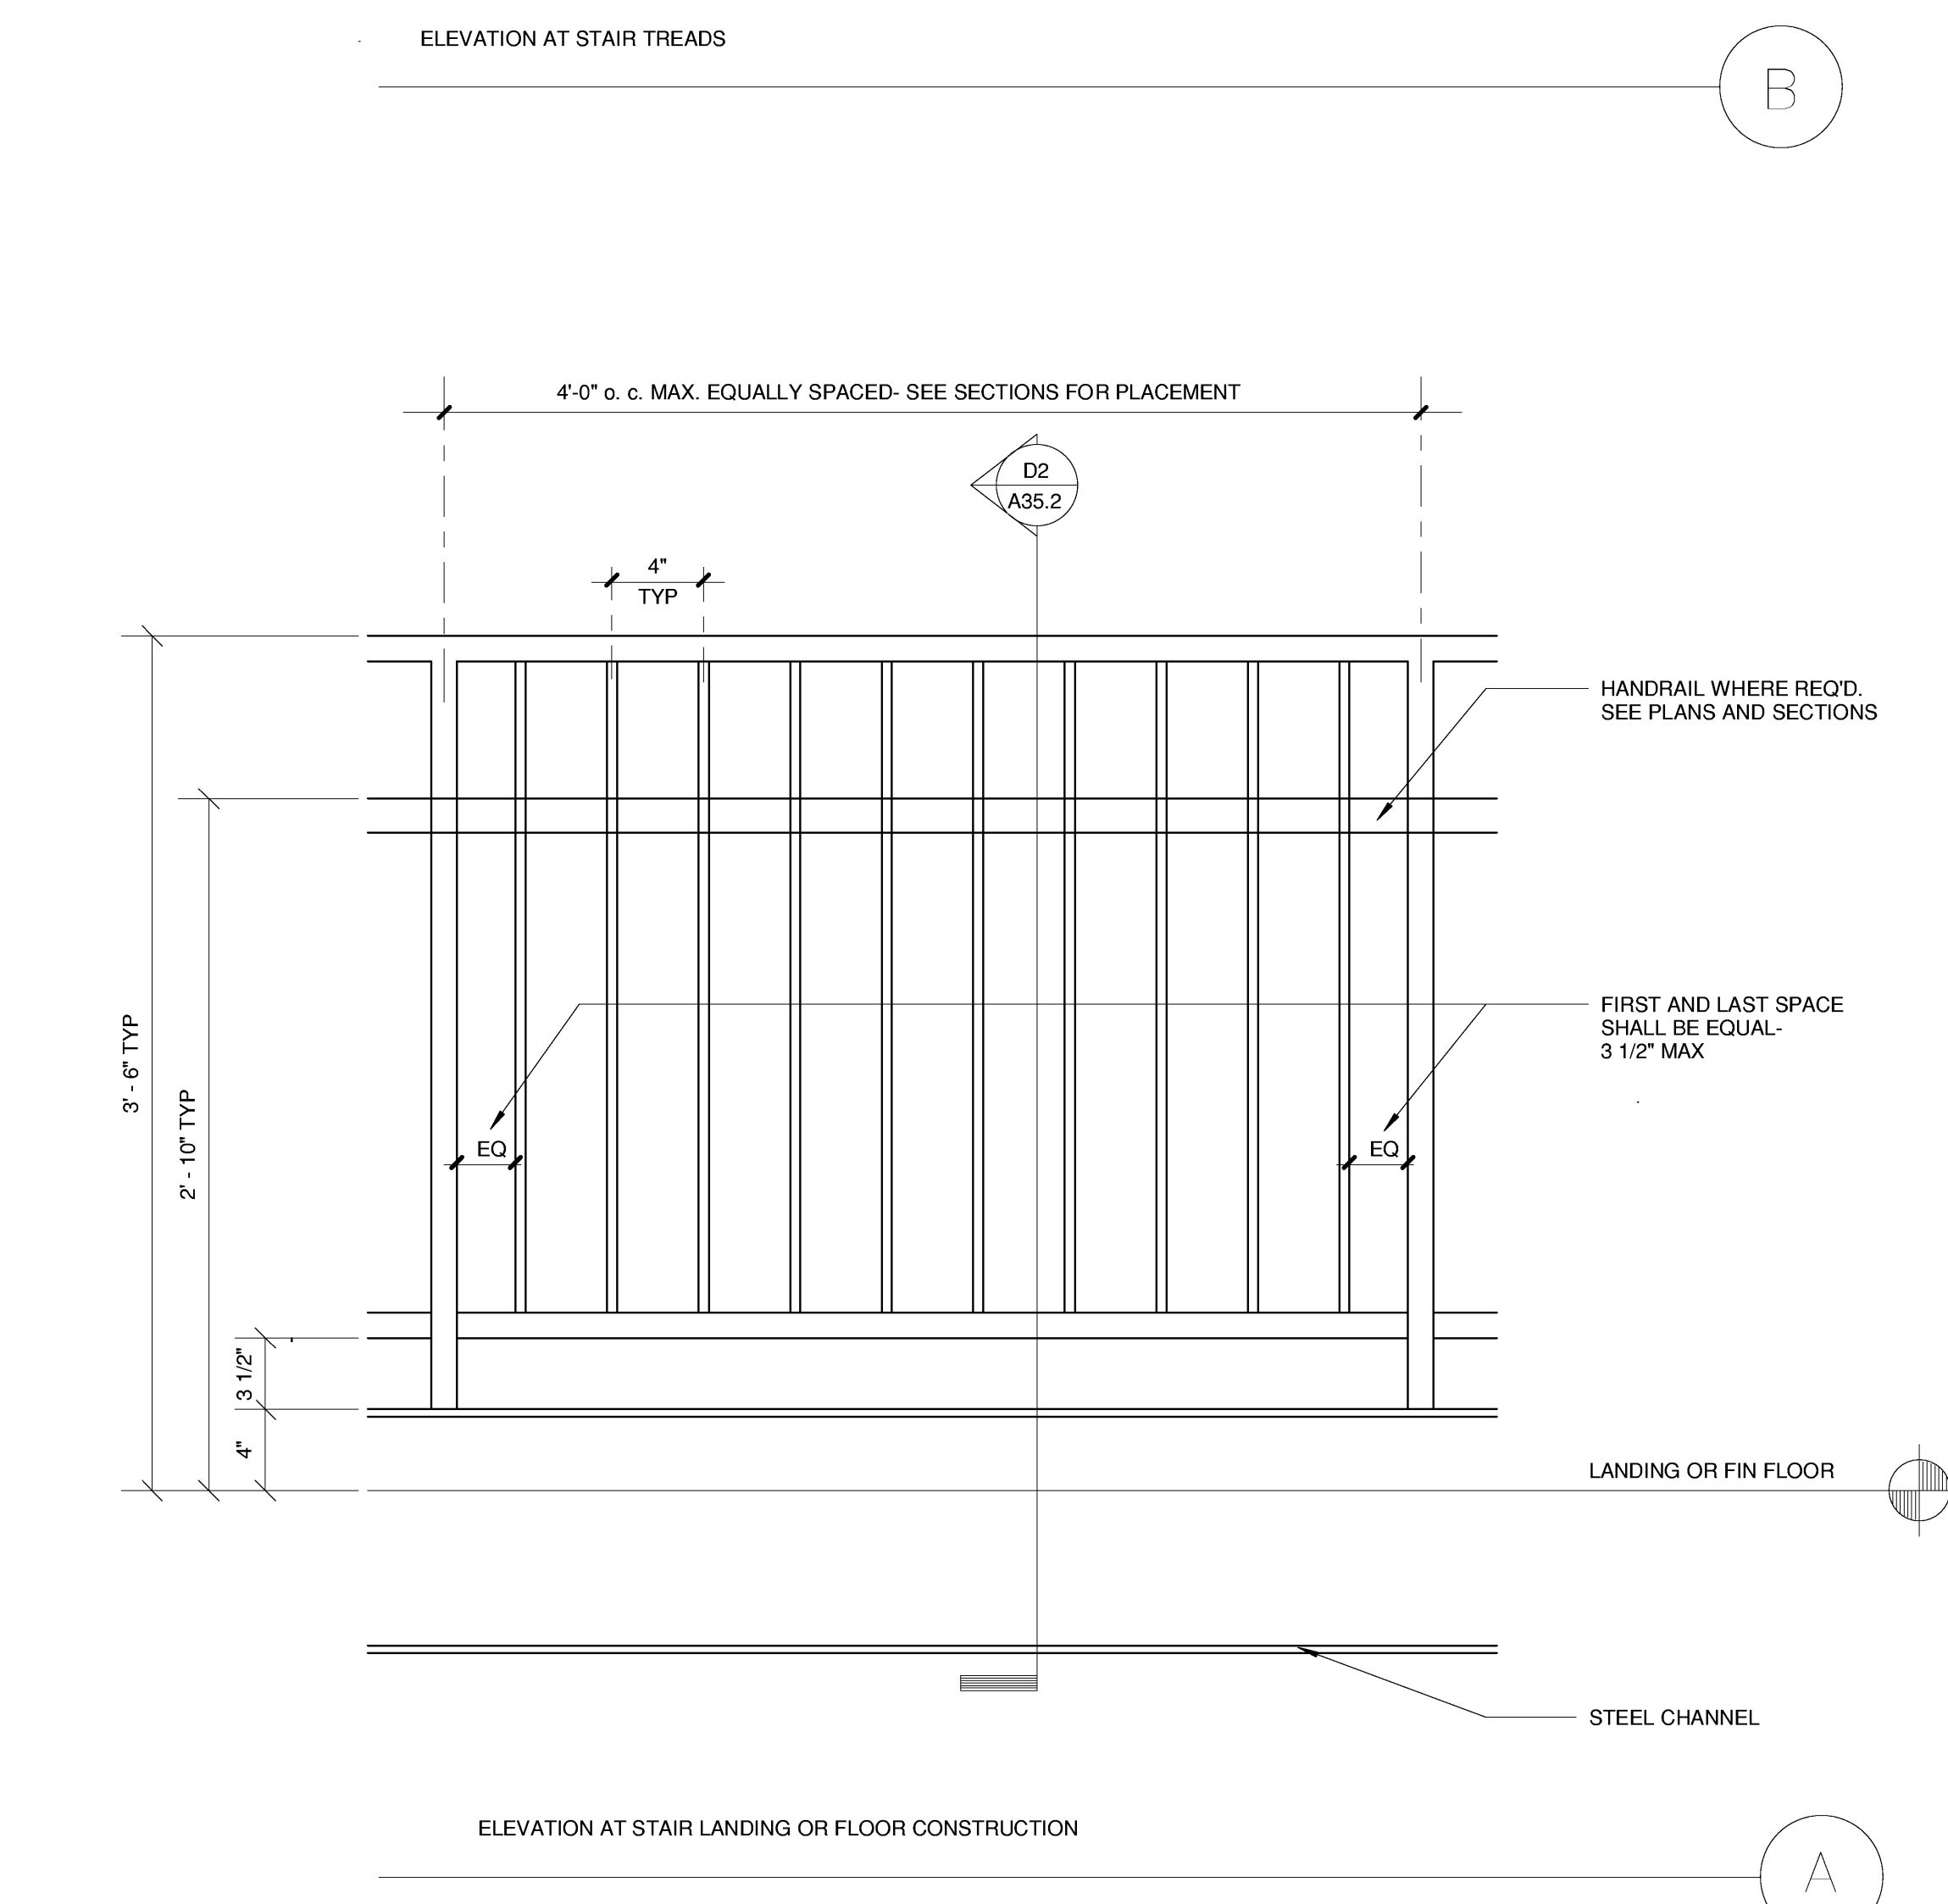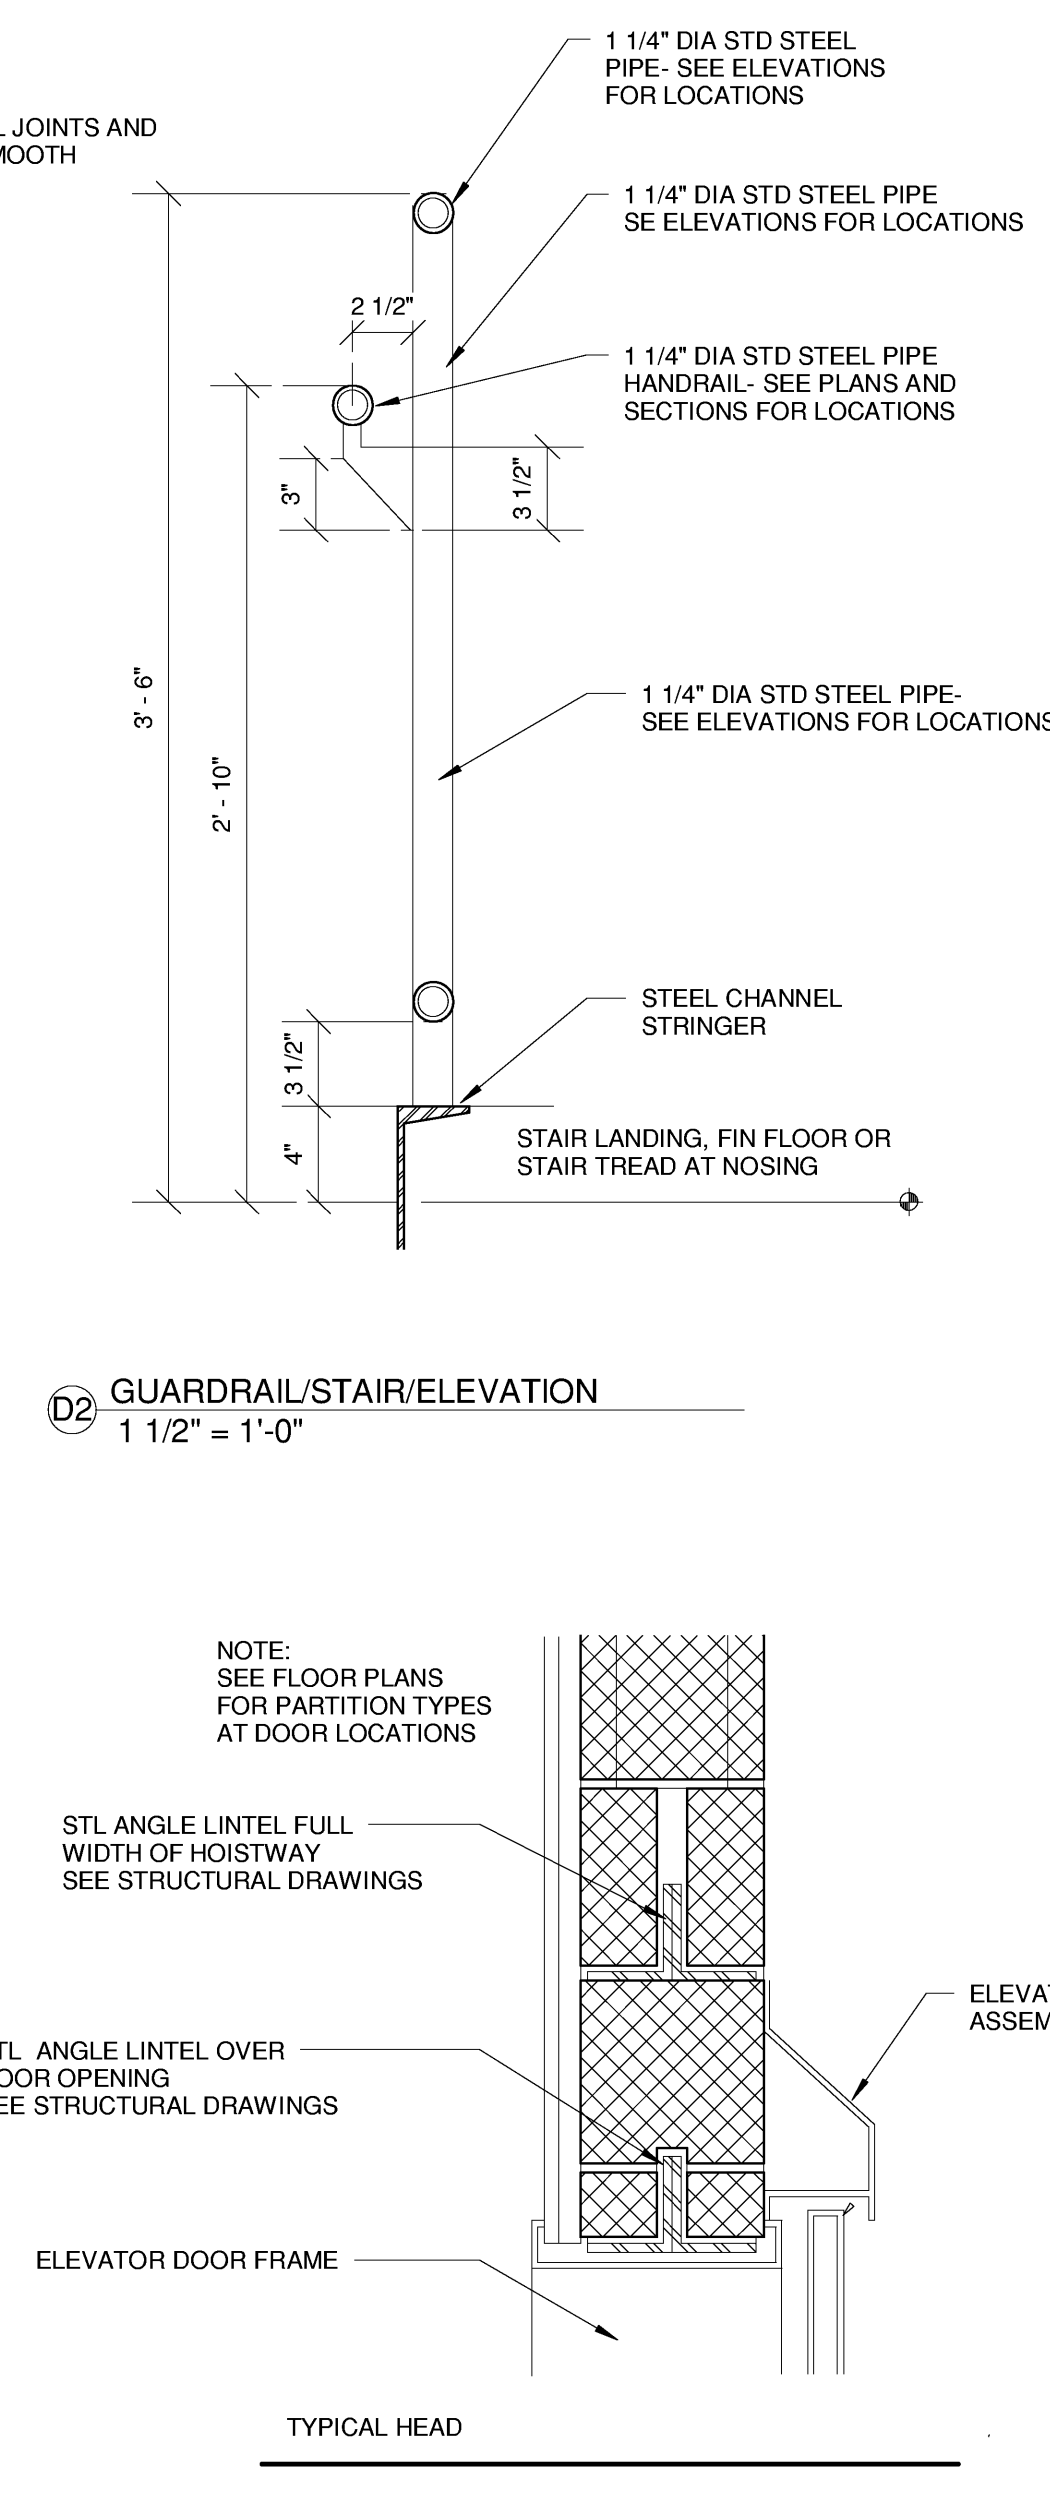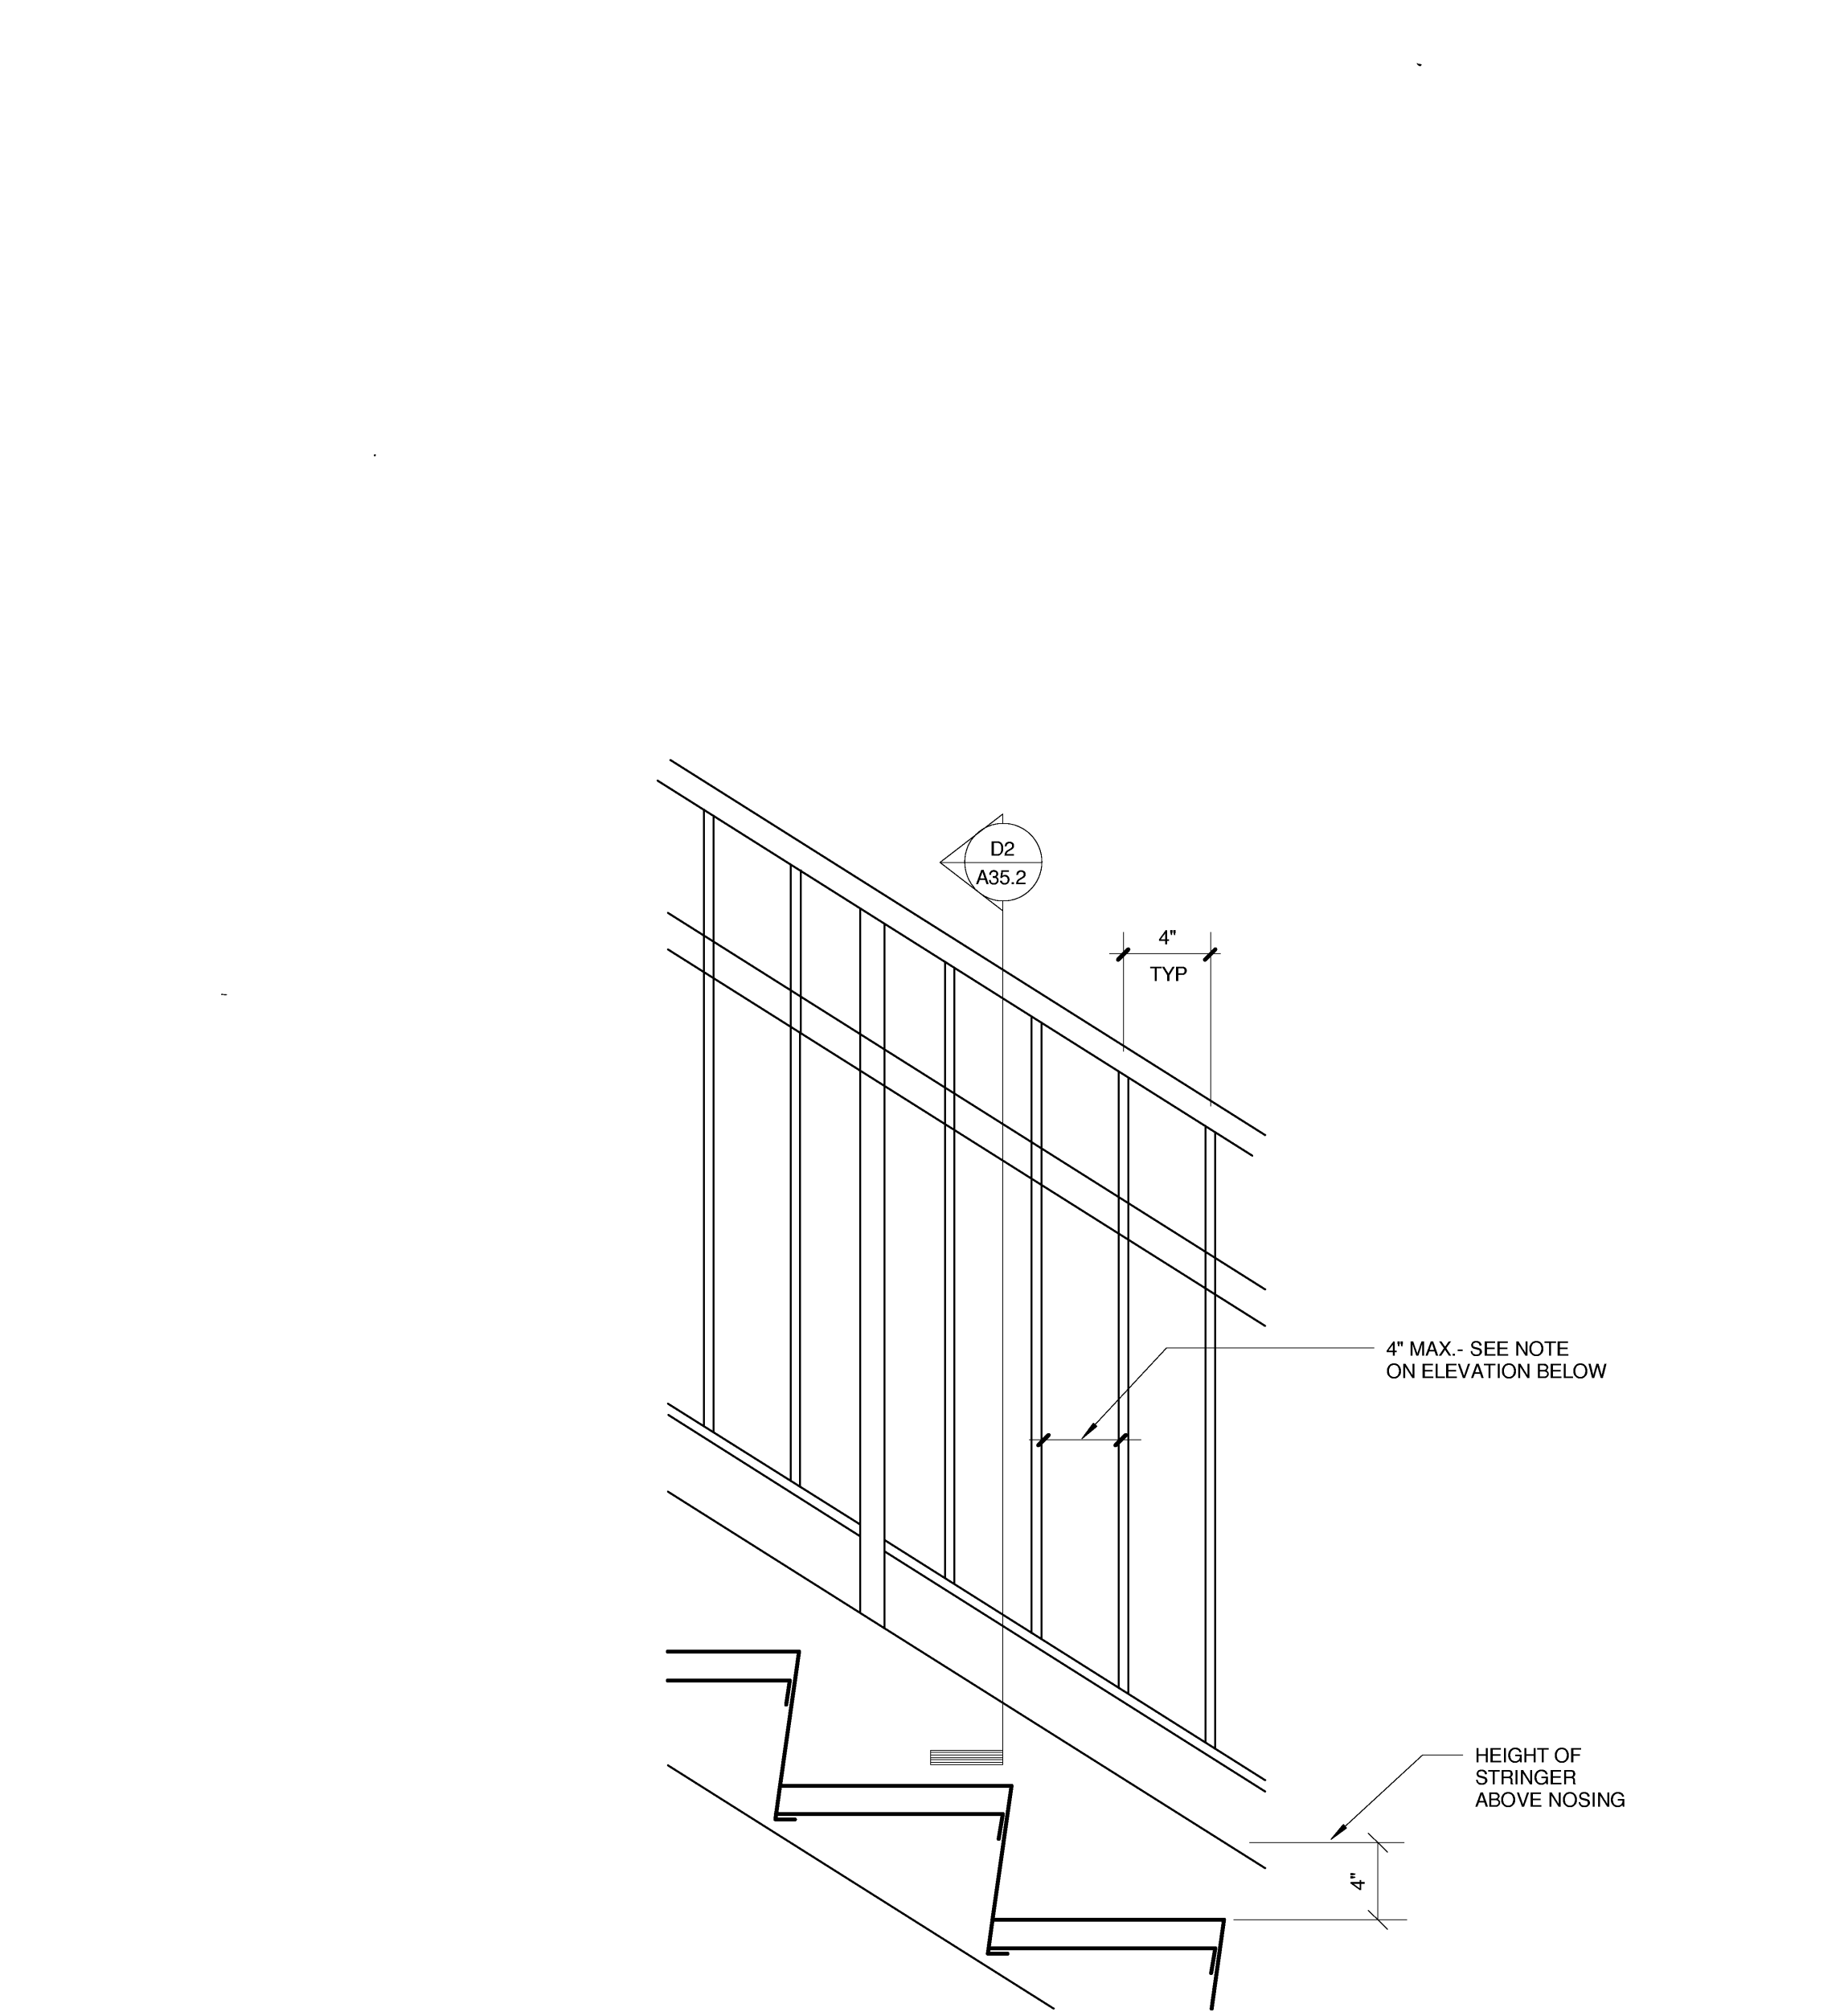

A3 GUARD RAIL/ STAIR
 1 1/2" = 1'-0"

A2 ELEVATOR SILL AND HEAD DETAILS
 1 1/2" = 1'-0"

A1 Elevator Section
 3/8" = 1'-0"