


Maine Heart Surgical Associates New Office Building

Portland, ME

Project Number 04180

Key Plan

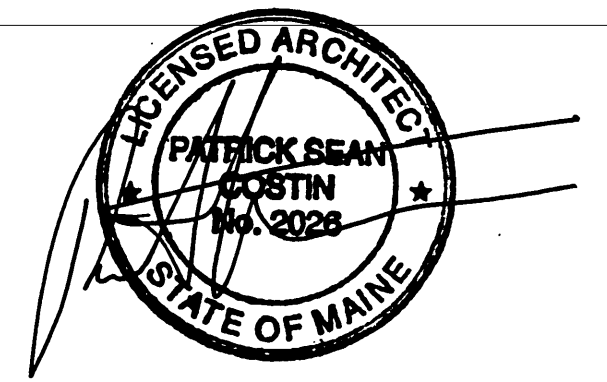

General Notes:

No.	Description	Date

Drawing Status:

Exterior Plan Details

Issue Date: 04-28-05
 Drawn By: JGJ
 PA / PE: PSC

A50.3

Scale 1 1/2" = 1'-0"

