




CONSULTANTS

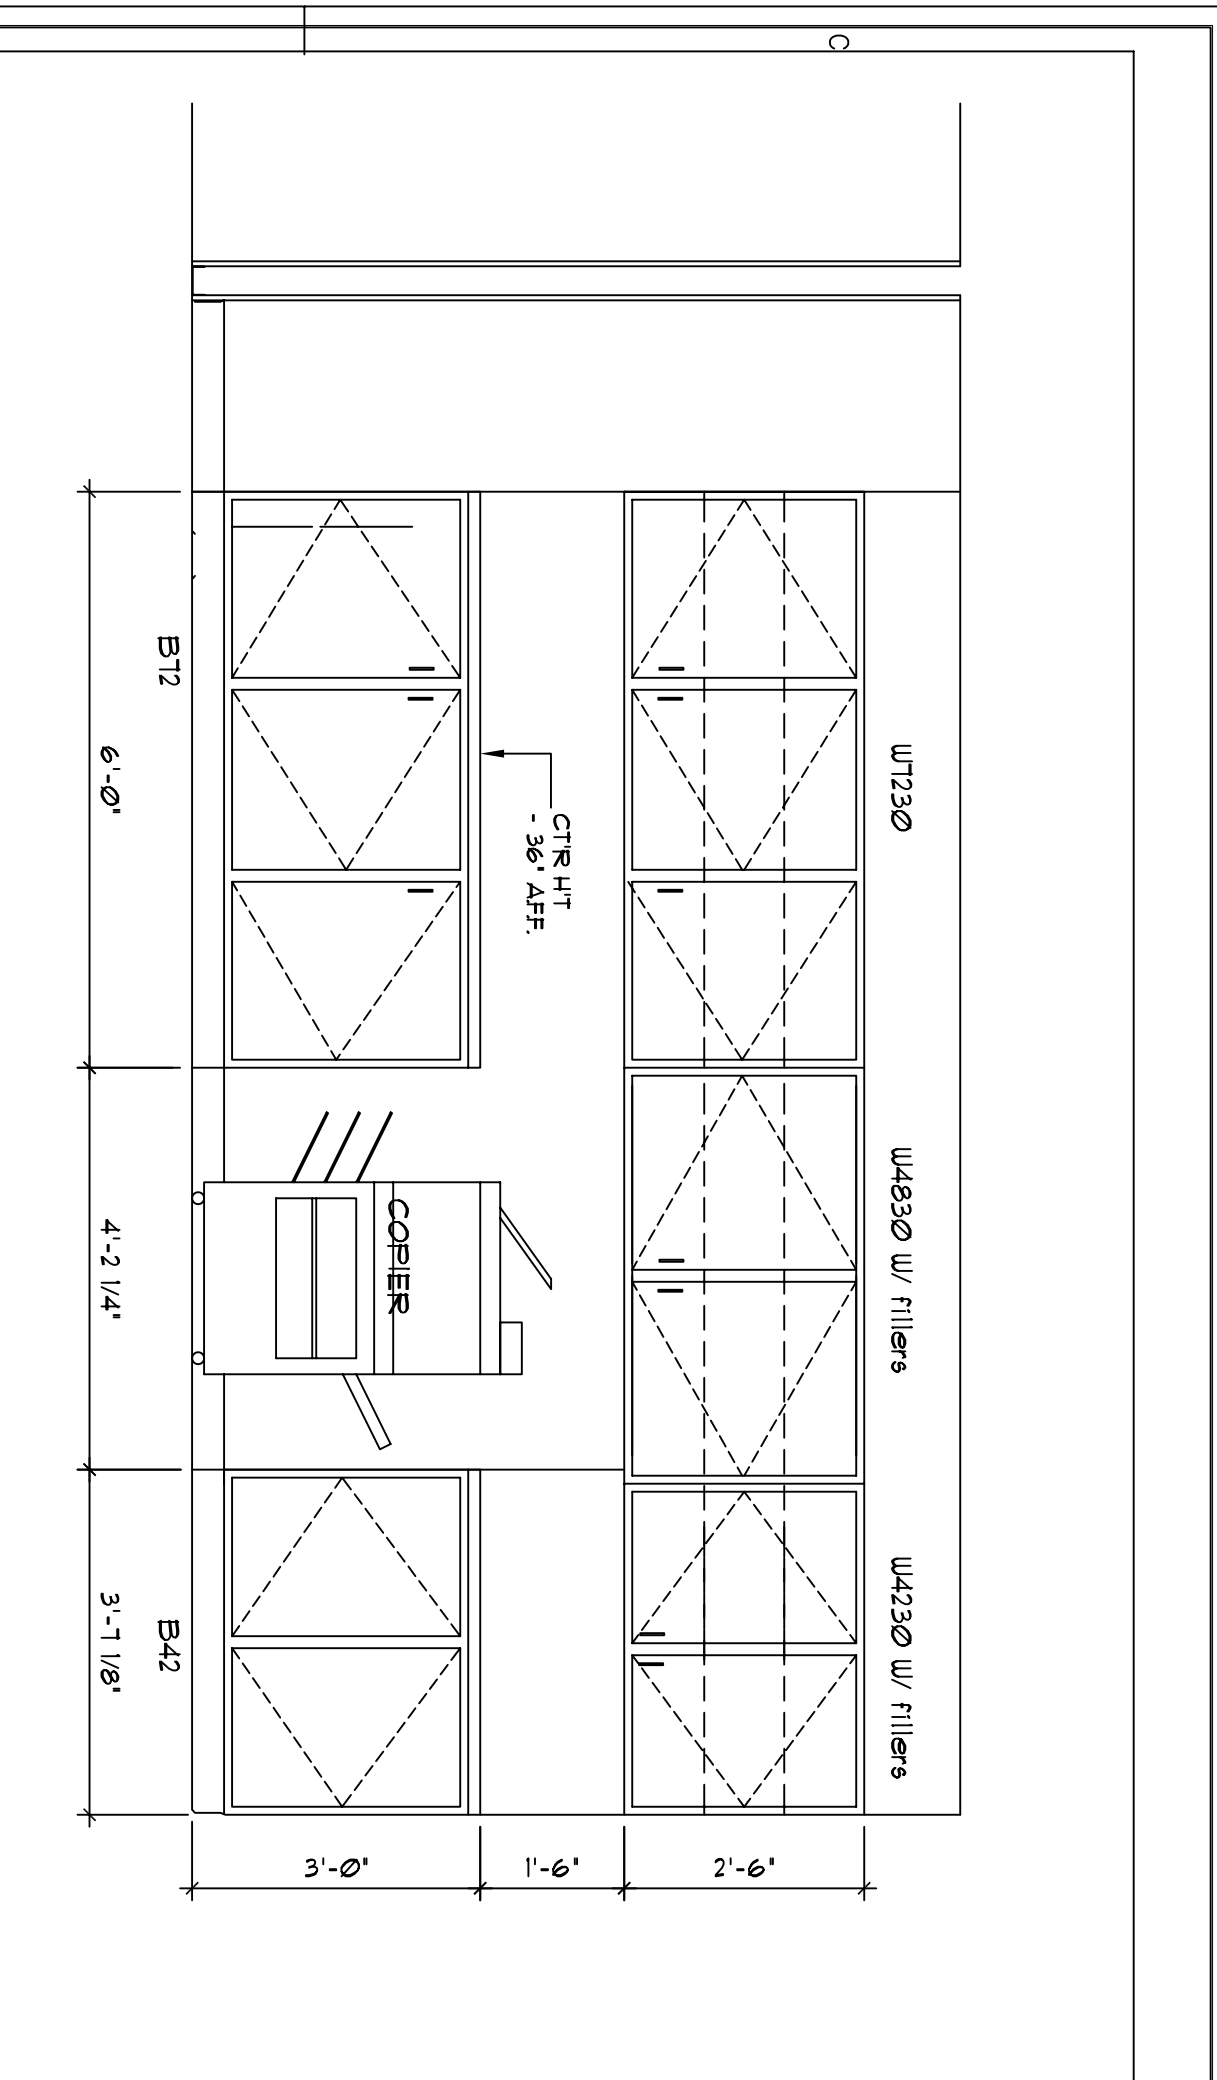

INTERIOR ELEV @ ADMIN WORK AREA SCALE: 1/2" = 1'-0"

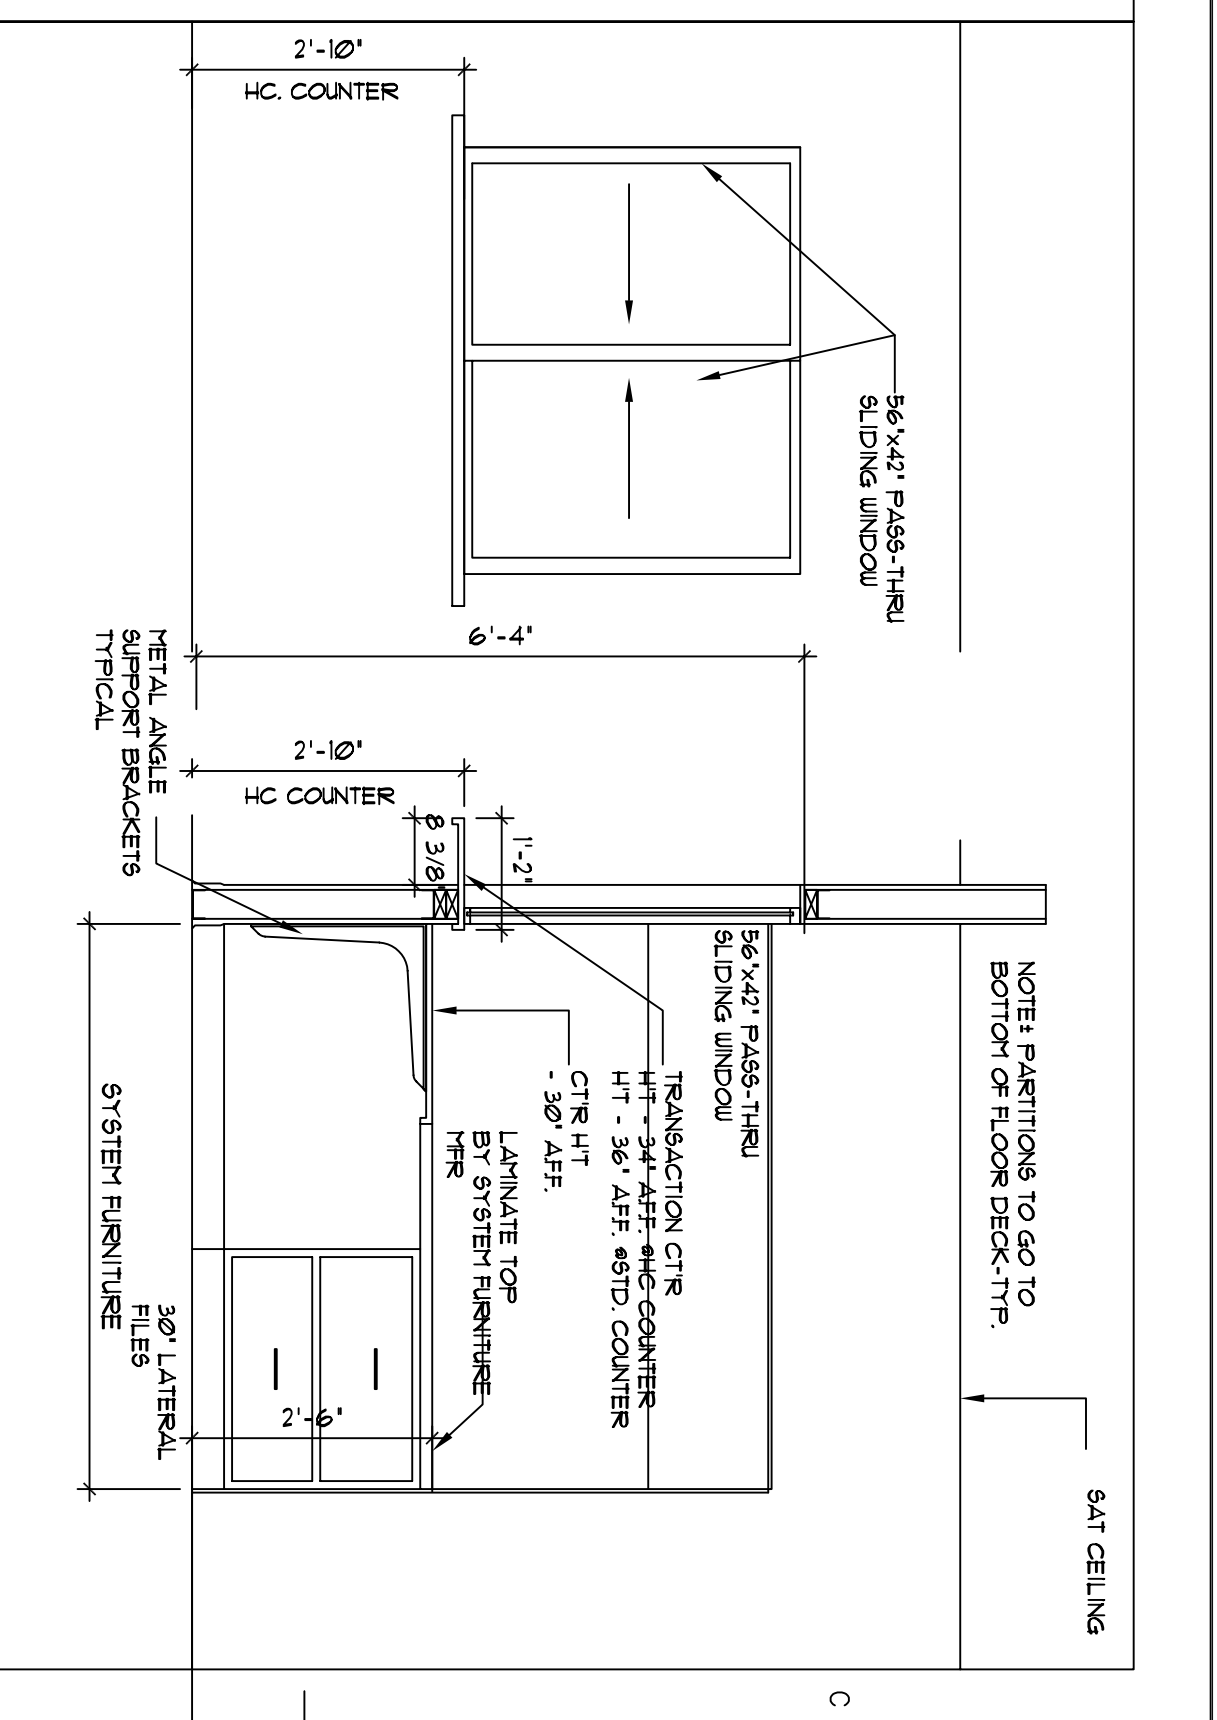


INTERIOR ELEVATION @ RECEPTION

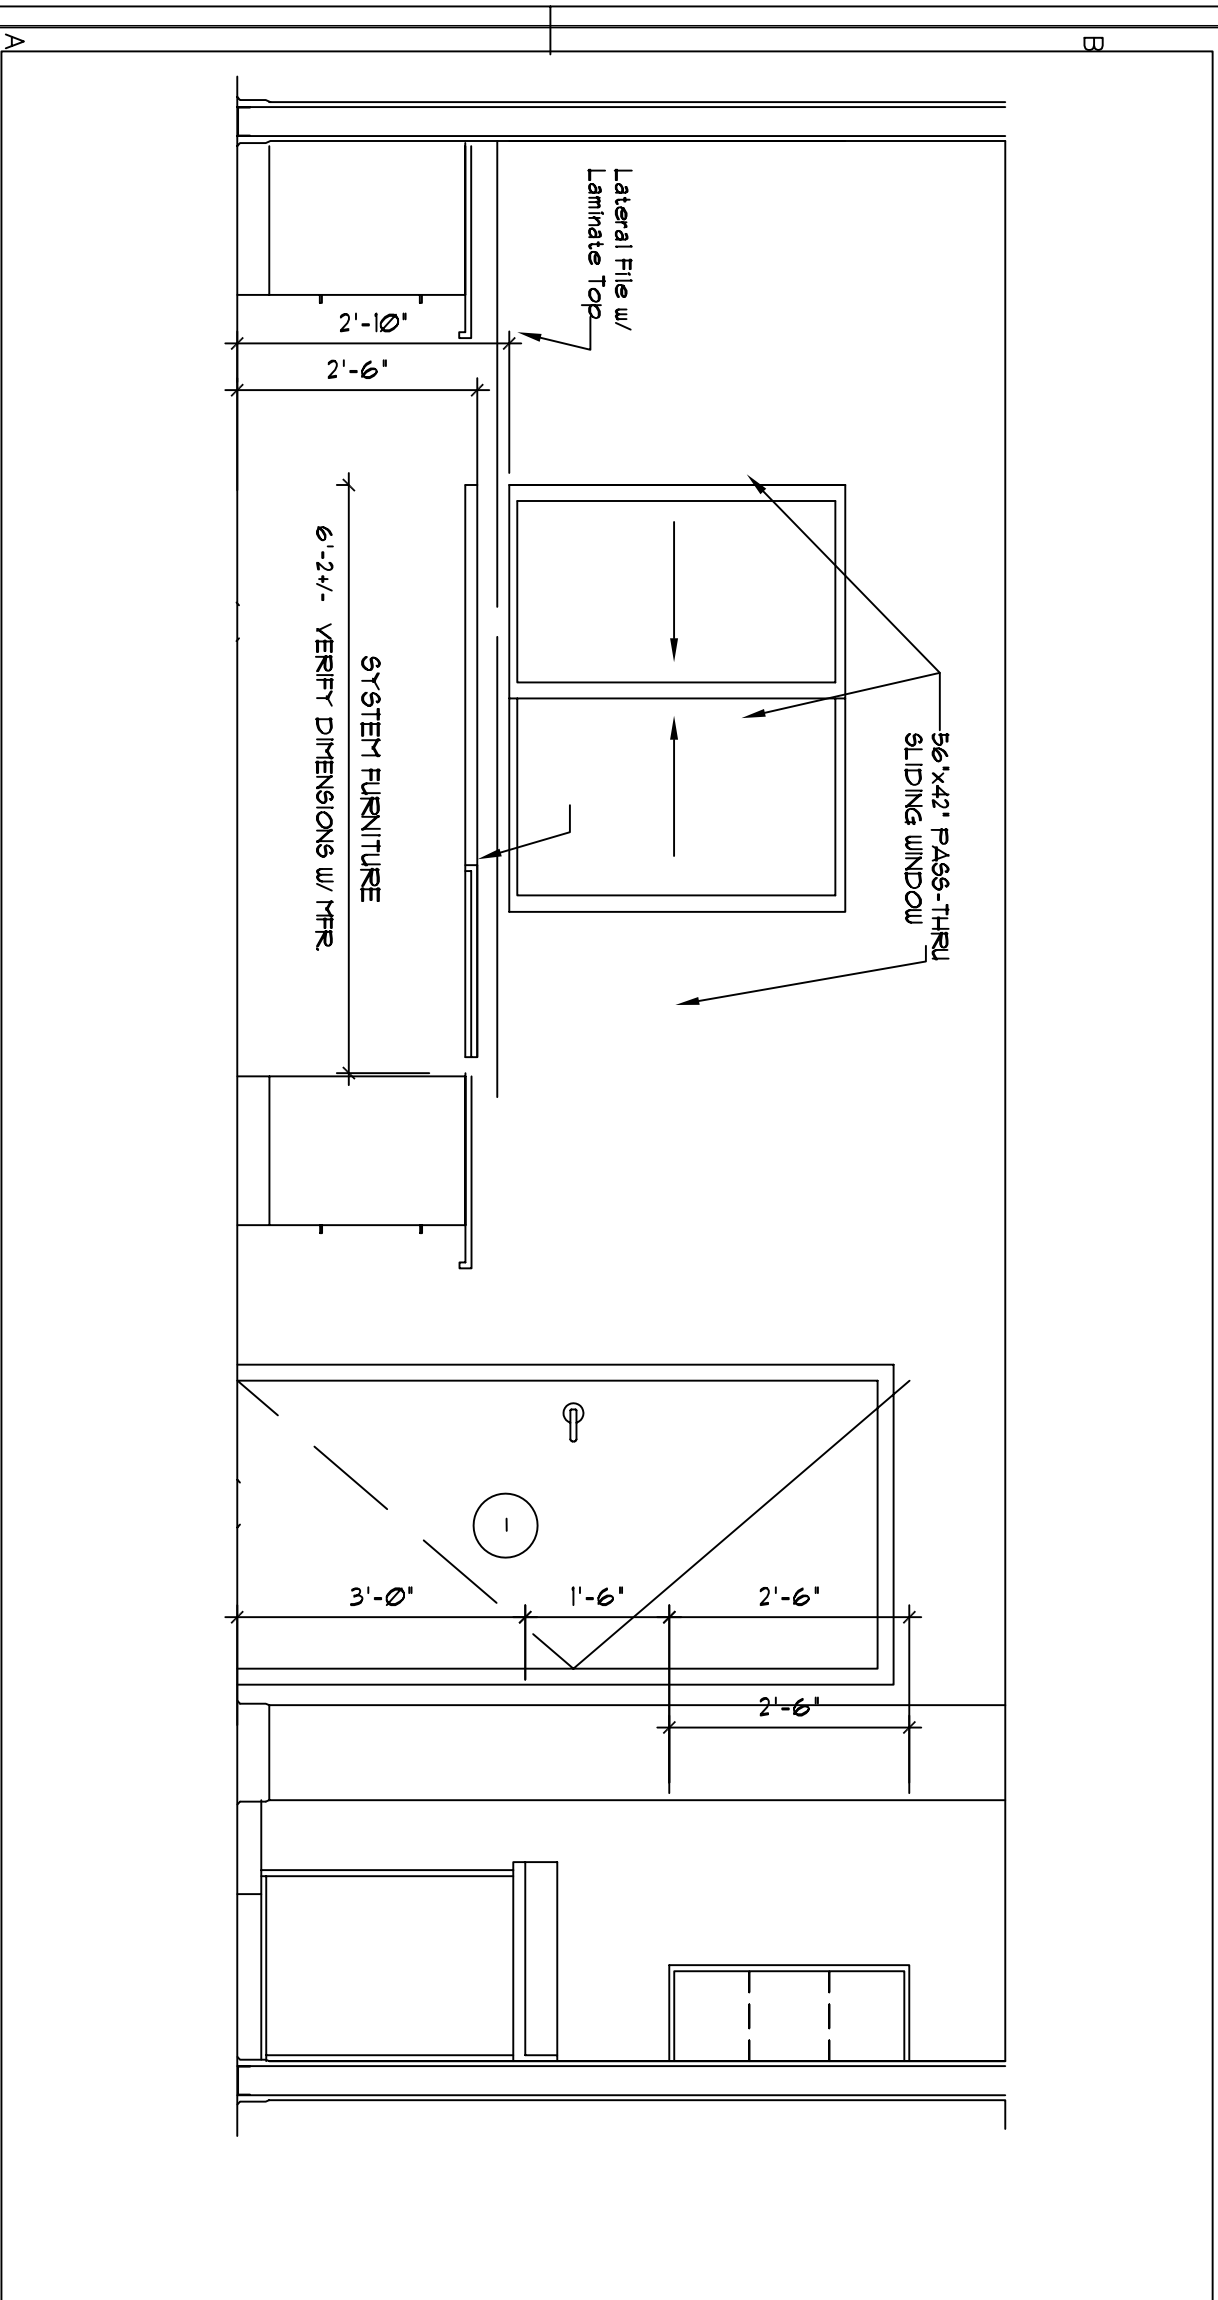

INT. ELEVY. @ RECEPTION - ADMINISTR

SCALE: 1/2" = 1'-0"

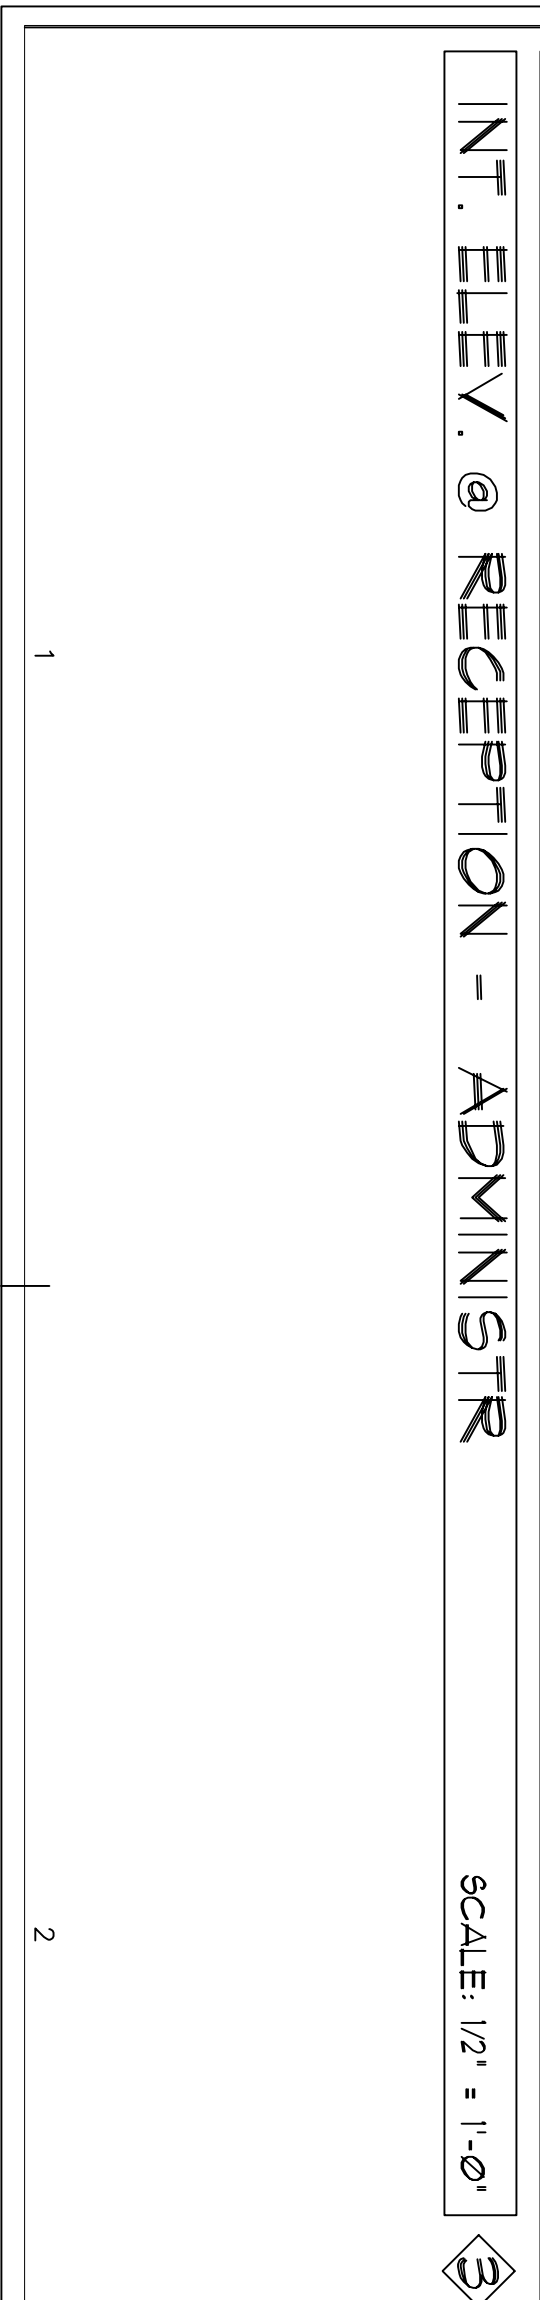

Project:

Geriatric
Outpatient
Clinic


66 Bromhall
Ground Floor

Sheet 1 of 1

MARK	DATE	DESCRIPTION

ISSUE: For Review
PROJECT NO: 26008
CAD DWG FILE: unknown
DRAWN BY: JPP
CHECKED BY: JPP

SHEET TITLE
Interior Elevations

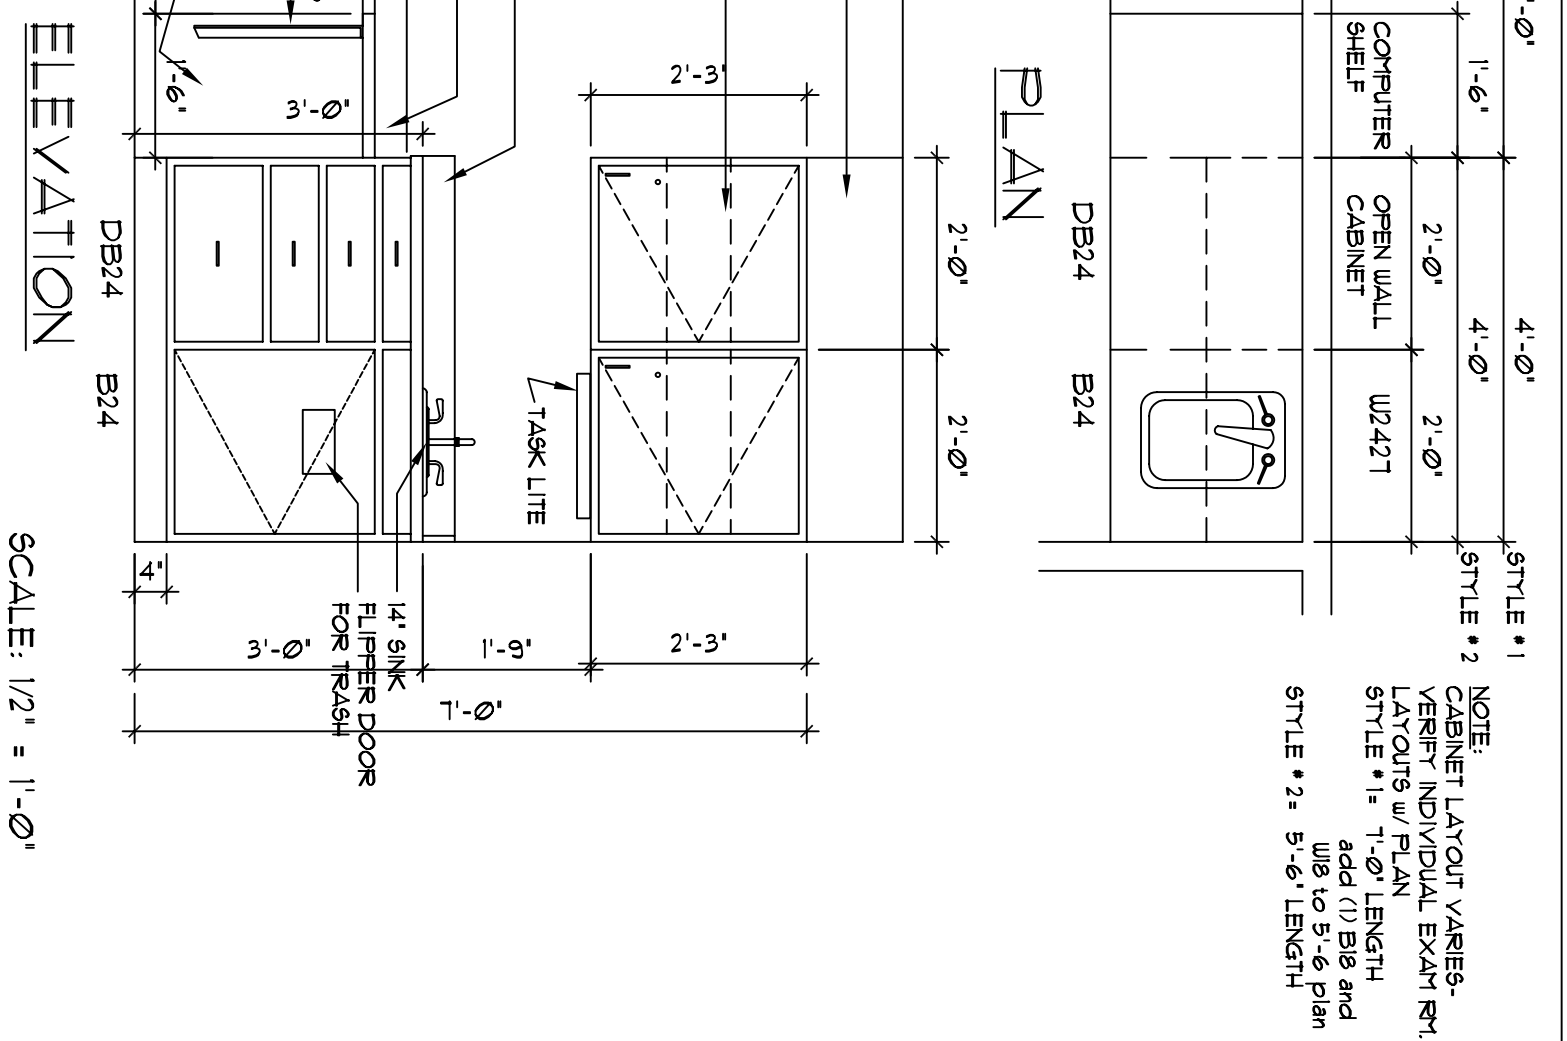

TYP. EXAM CABINETRY

ELEVATION SCALE: 1/2" = 1'-0"



SCALE: 1/2" = 1'-0"