


66 BRAMHALL FIRST FLOOR

**SCOPE OF WORK:**

1. REMOVE EXISTING 42" INTERIOR DOOR AND FRAME SAVING EXISTING TRIM FOR RE-INSTALLATION.
2. REMOVE/RELOCATE EXISTING FIRE ALARM ENUNCIATOR AND ELECTRICAL TO THE NEW WALL LOCATION APPROX. 11"
3. BACK.
4. DEMO EXISTING WALL AS SHOWN ON THE DRAWING PROVIDED BY MMC.
5. FRAME A NEW 3 5/8" METAL STUD WALL WITH ONE LAYER OF 5/8" SHEETROCK EACH SIDE FINISHED READY FOR
6. PAINT.
7. RECORD 5100 SERIES SURFACE MOUNT SINGLE SLIDE AUTOMATIC DOOR INSIDE SLIDE "REVERSE BREAK-OUT"
8. 96" HEADER LENGTH FOR 42" NET SLIDE PROVIDE RO OF 45-1/2" X EXISTING HEIGHT.
9. 1 MEDIUM STILE DOOR OPTION.
10. 1 DUAL SAFETY BEAMS.
11. 1 RECORD RIC MOTION & PRESENCE SENSING SYSTEM, USED ONLY FOR SAFETY, ACTIVATION VIA WALL SWITCH
12. BOTH SIDES.
13. 1 ADAMS RITE MS LOCK CYLINDER X THUMB-TURN.
14. 2 BEA PBS SERIES WALL SWITCHES FOR ACTIVATION (HARD WIRED).
15. 2 LITES OF 1/4" CLEAR TEMPERED GLASS FOR GLAZING OF DOOR.
16. PAINT WALLS AFFECTED BY CONSTRUCTION.

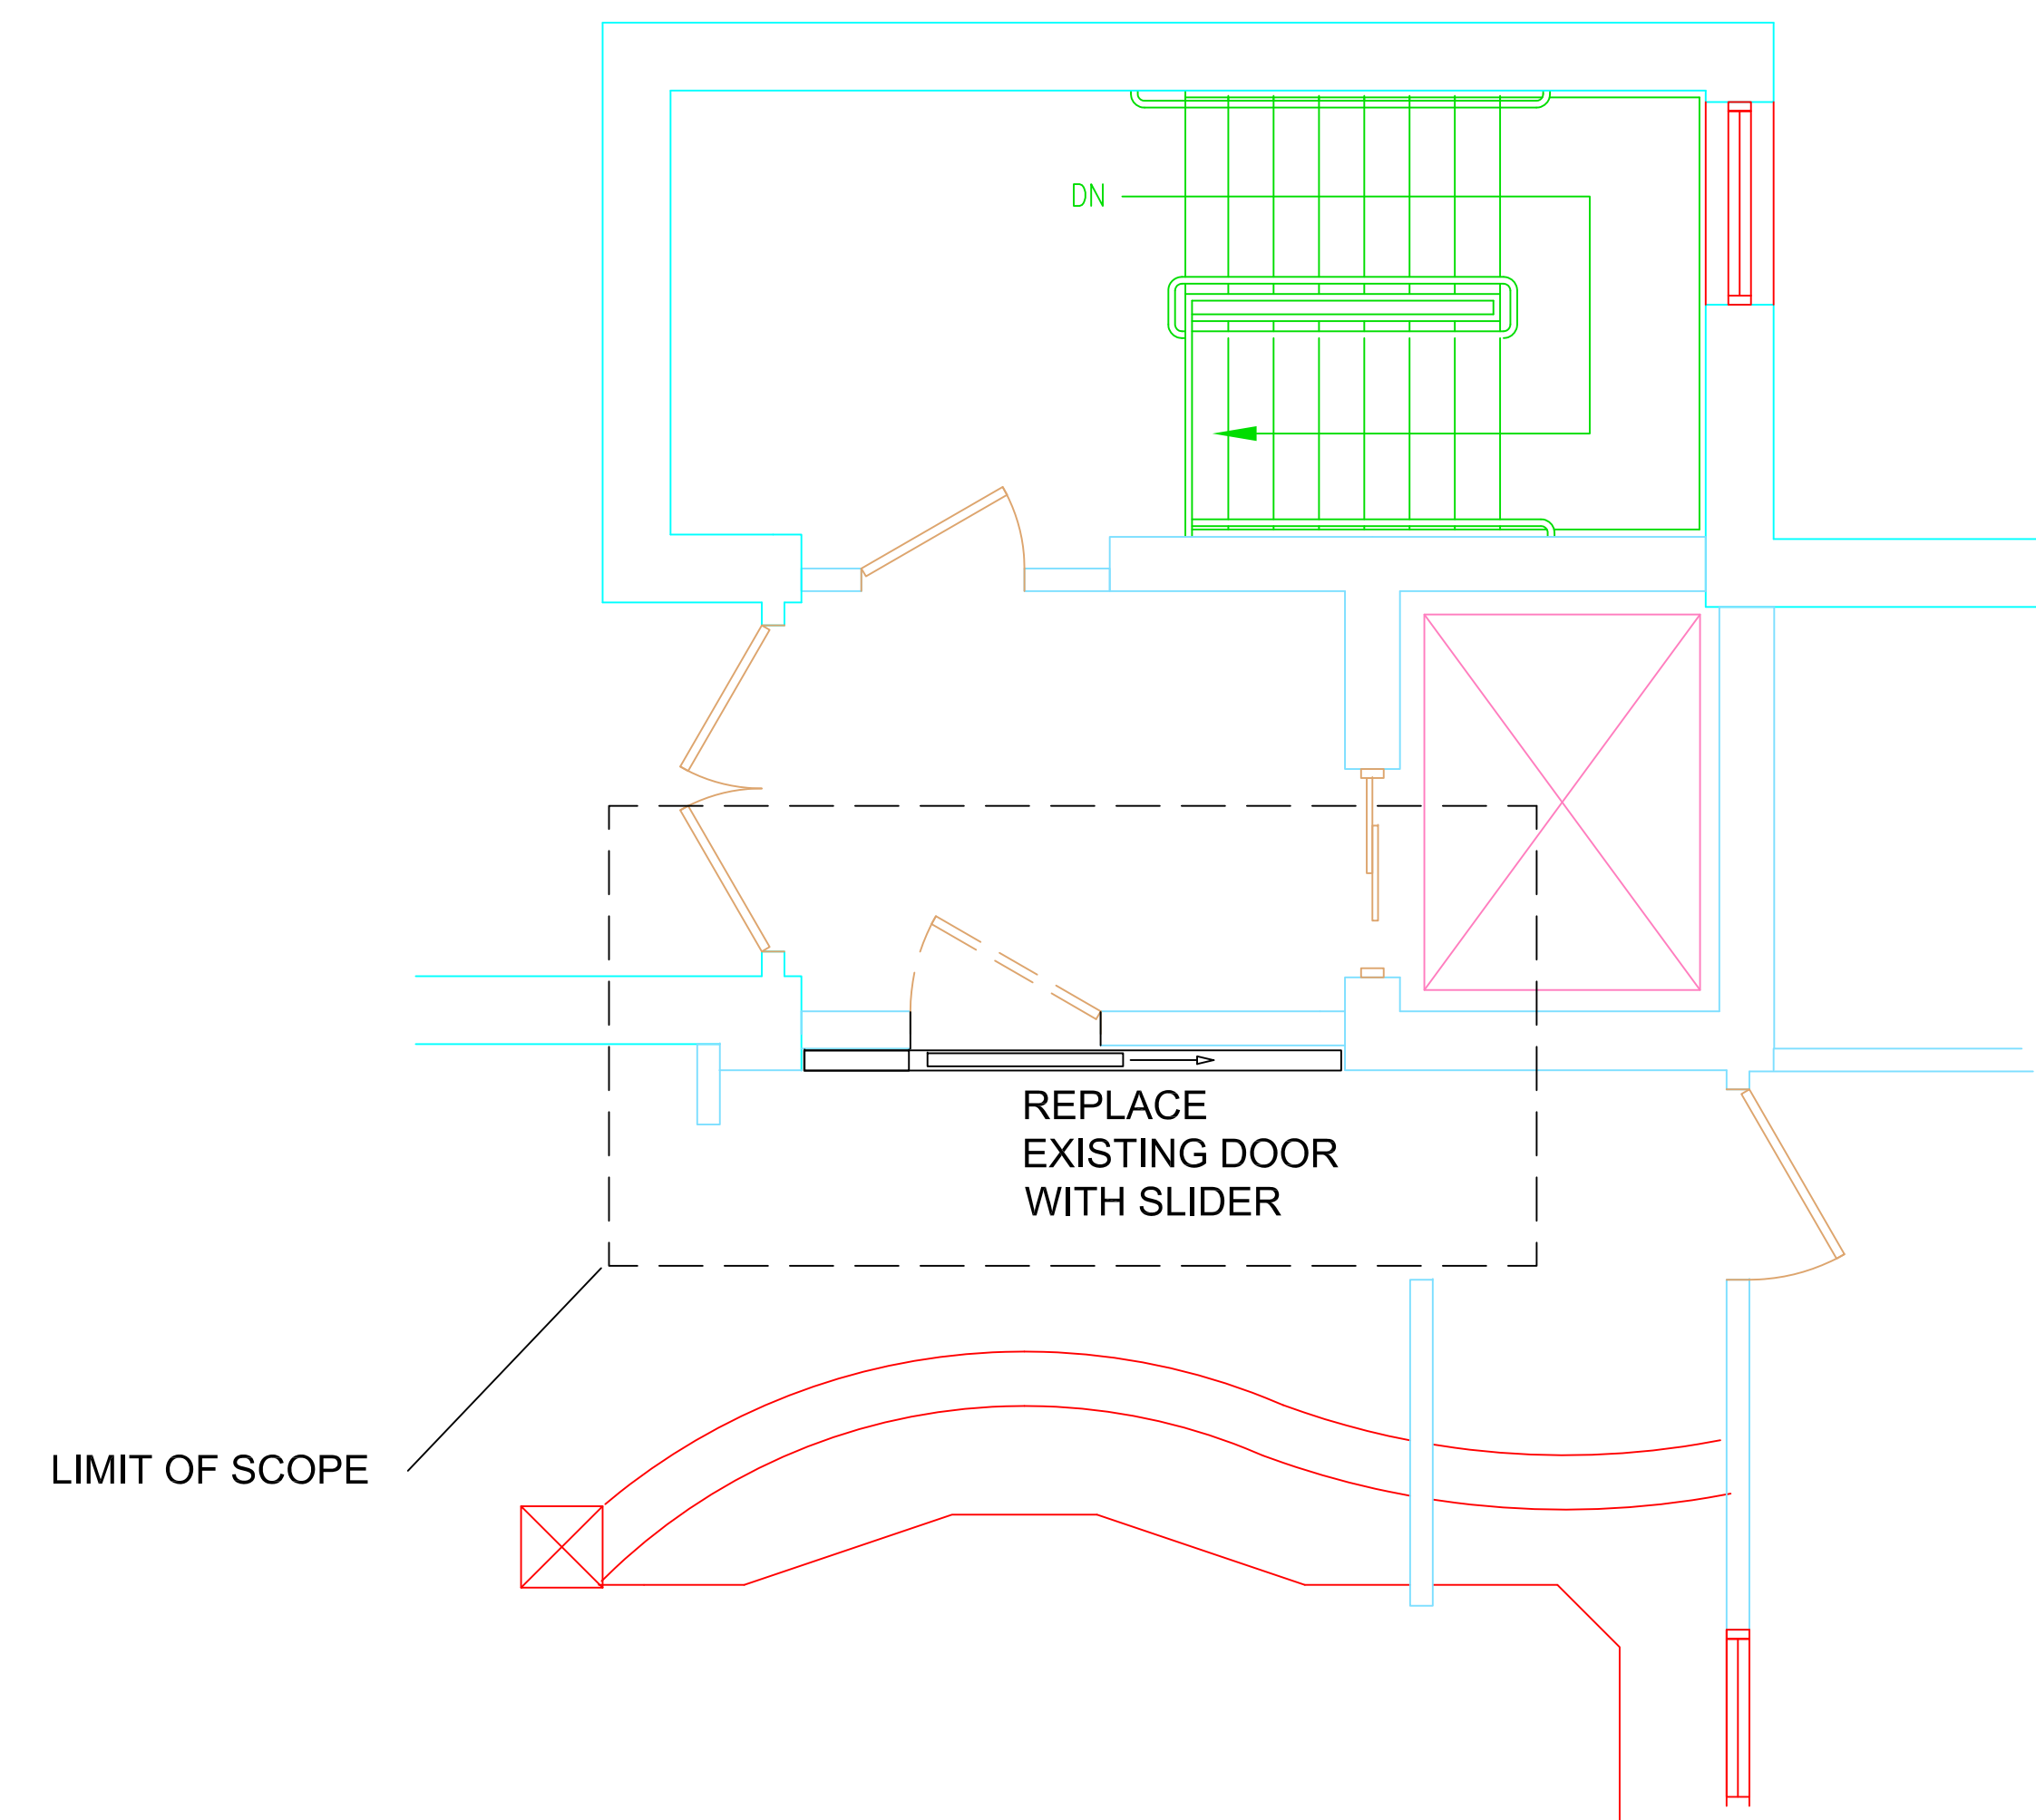

REVISIONS		
#	DATE	DESCRIPTION

Project Information  
 66 BRAMHALL STREET  
 NEW VESTIBULE DOOR

DATE	11/21/16
SCALE	3/16 = 1FT
DRAWN BY	S.J.

SHEET TITLE

SHEET No.  
**SK-1**  
 REPRODUCTION OR REUSE OF THIS DOCUMENT WITHOUT WRITTEN PERMISSION OF HEBERT CONSTRUCTION IS PROHIBITED.