



REAR YARD

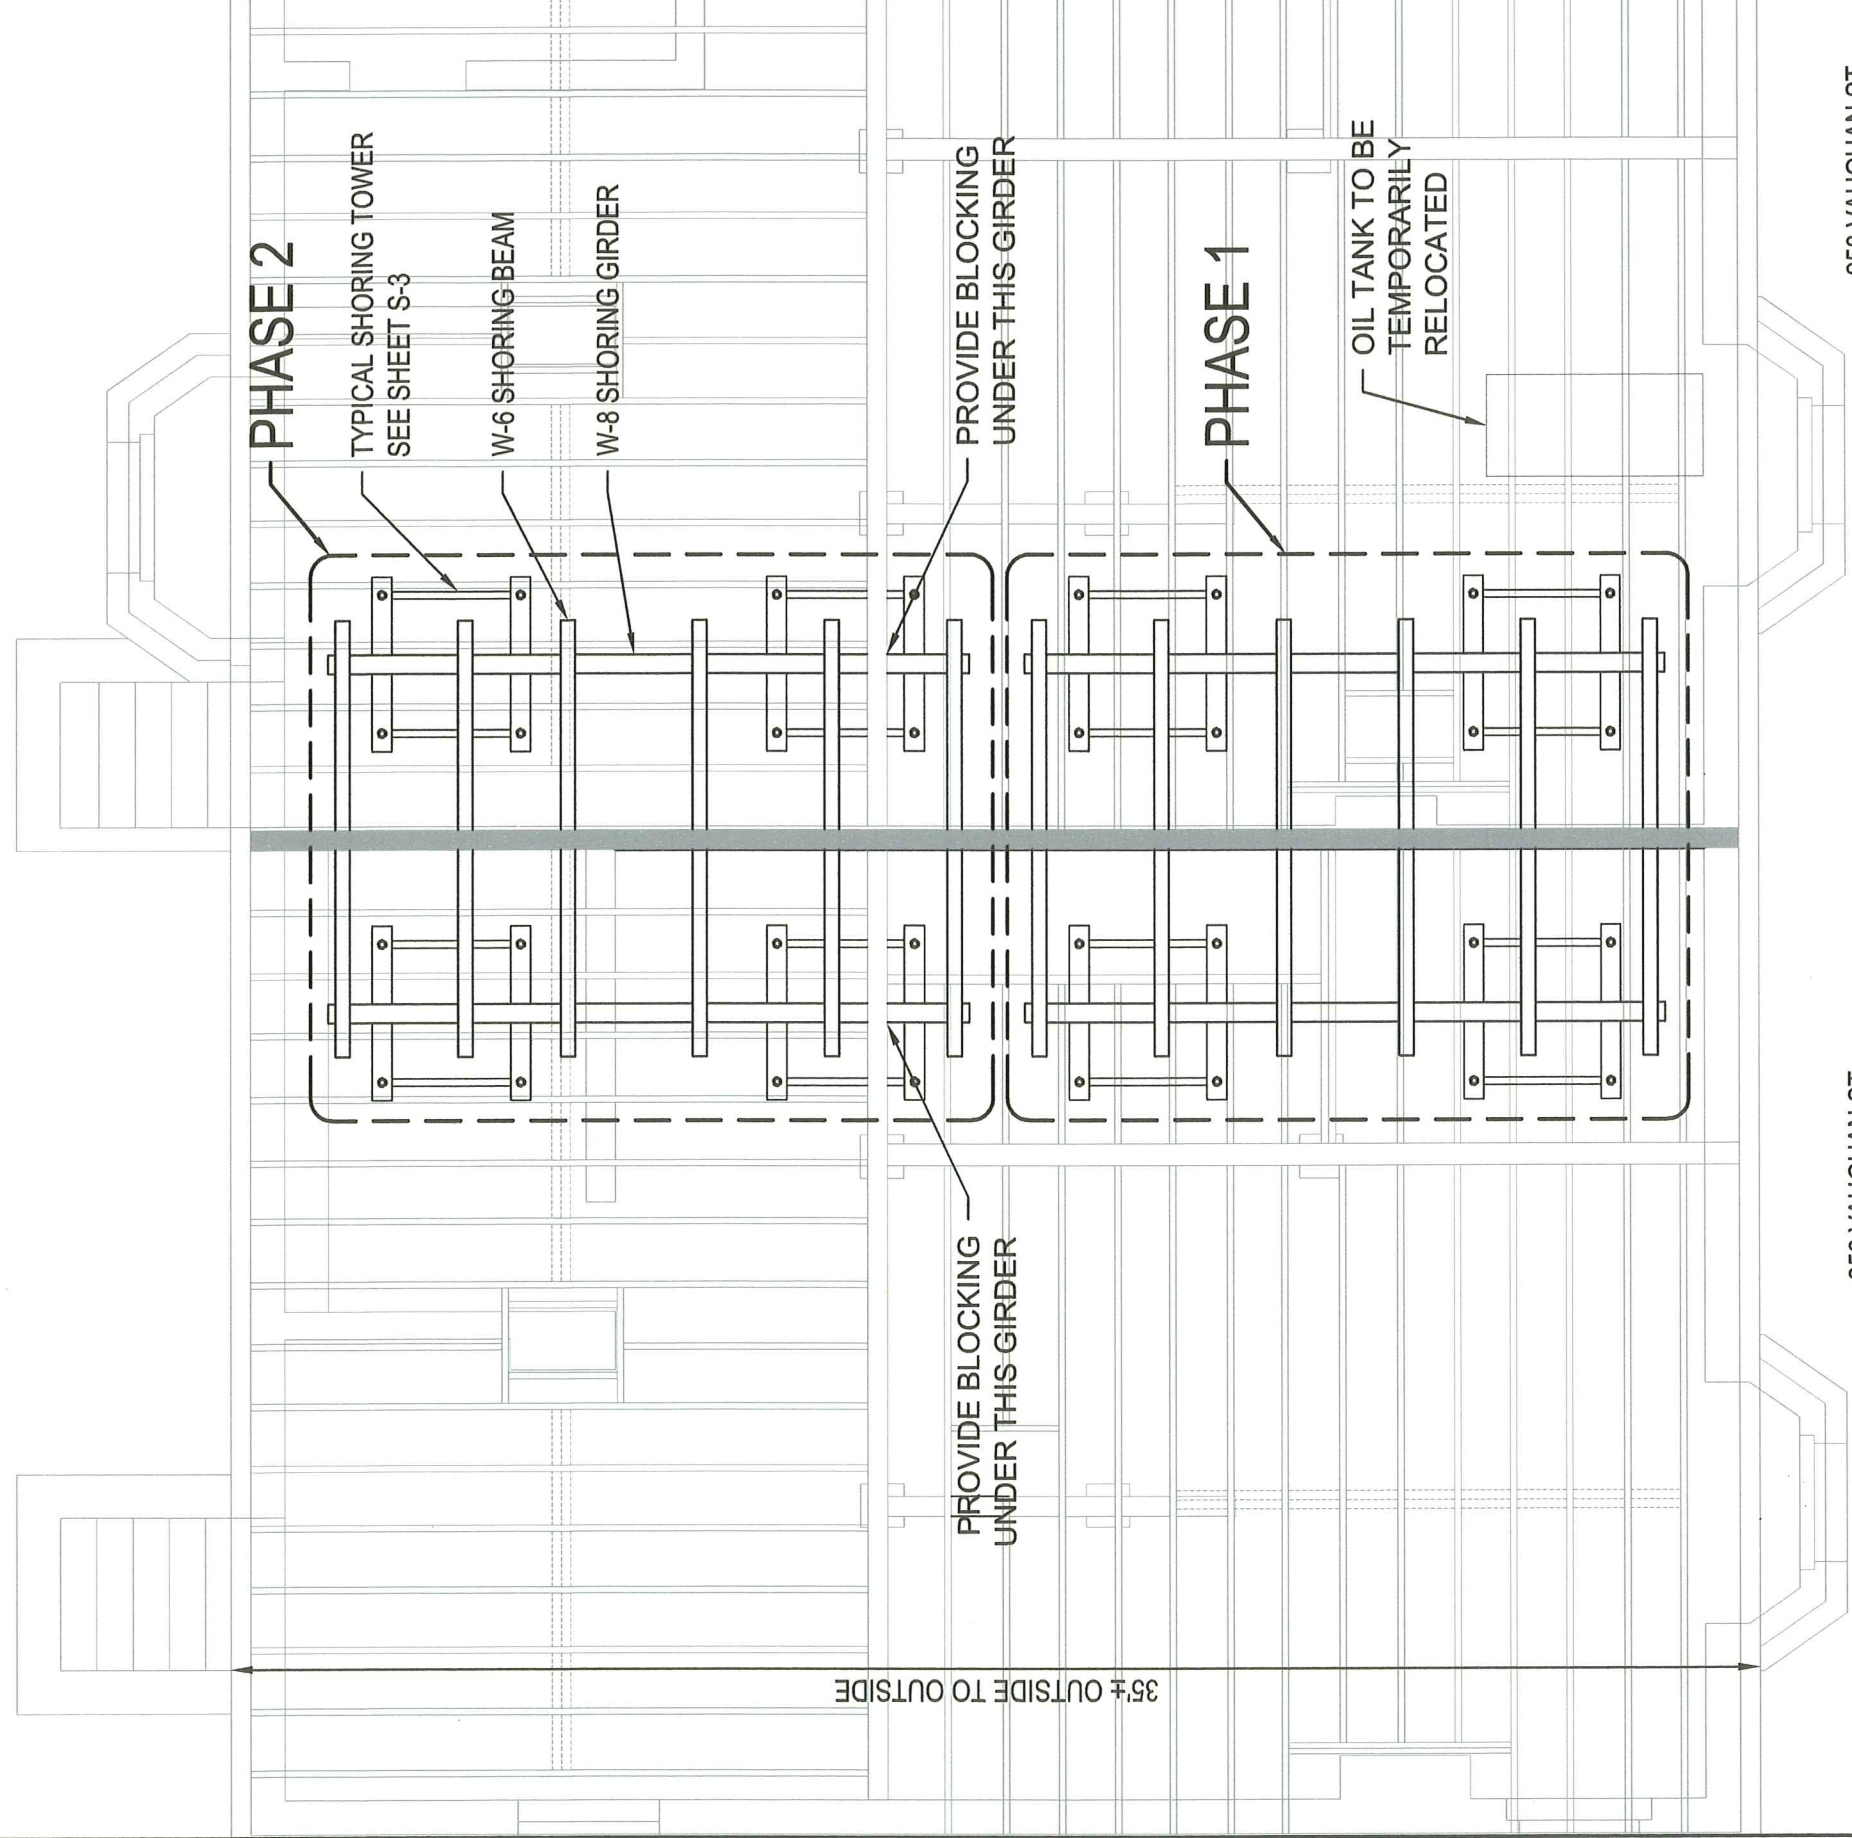

256 VAUGHAN ST.


258 VAUGHAN ST.

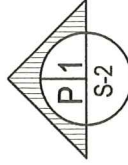

SHORING PLAN AND PHASING DIAGRAM

SCALE: 1/4"= 1'-0" (WHEN REPRODUCED AT 11" X 17")

NOTE: SEE SHEET S-3 FOR SHORING ELEVATION AND SECTION

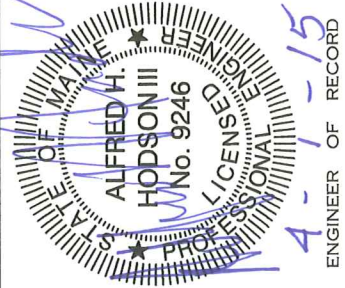

256-260 VAUGHAN STREET
FOUNDATION REPAIRS

RESURGENCE
ENGINEERING & PRESERVATION, INC.
132 BRENTWOOD STREET
PORTLAND, ME 04103
207.773.4880

Date: 04/01/15
Issued for:

PERMIT

S-2