



D12
S-3

SHORING DETAIL (SECTION)
SCALE: 1/2"= 1'-0" (WHEN REPRODUCED AT 11" X 17")

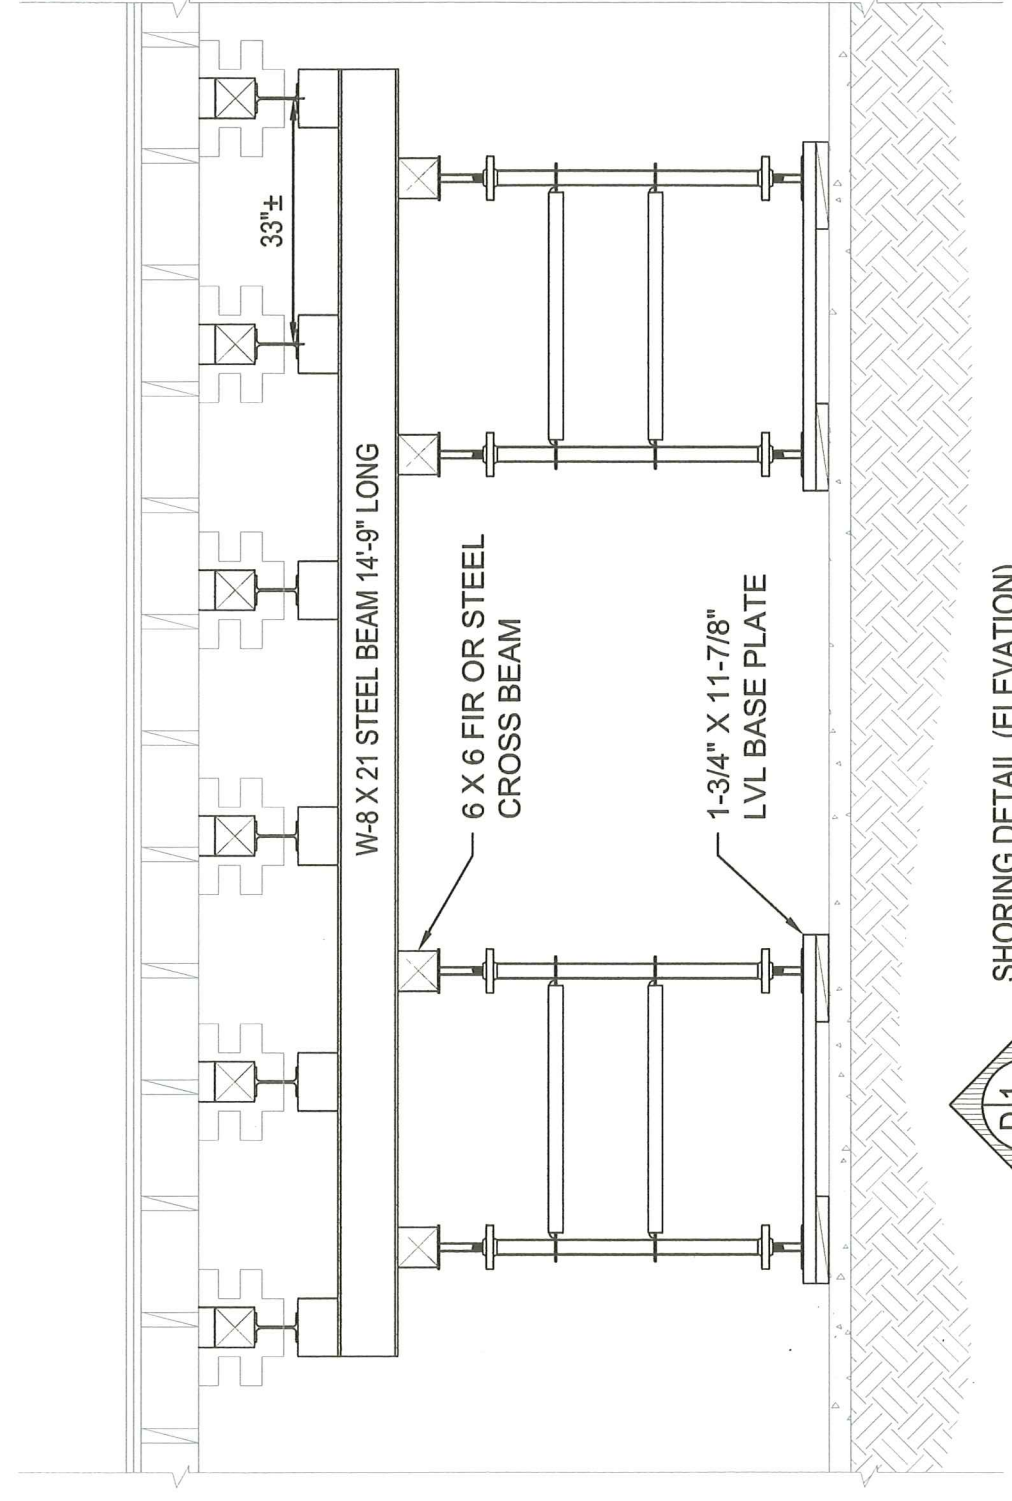

D11
S-3

SHORING DETAIL (ELEVATION)
SCALE: 1/2"= 1'-0" (WHEN REPRODUCED AT 11" X 17")

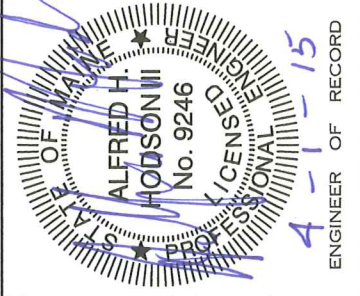

ENGINEER OF RECORD

256-260 VAUGHAN STREET
FOUNDATION REPAIRS

RESURGENCE
ENGINEERING & PRESERVATION, INC.
132 BRENTWOOD STREET
PORTLAND, ME 04103
207.773.4880

Date: 04/01/15
Issued for:

PERMIT

S-3