


David Parker  
774-6900

Ann Machado

258 Vaughan St

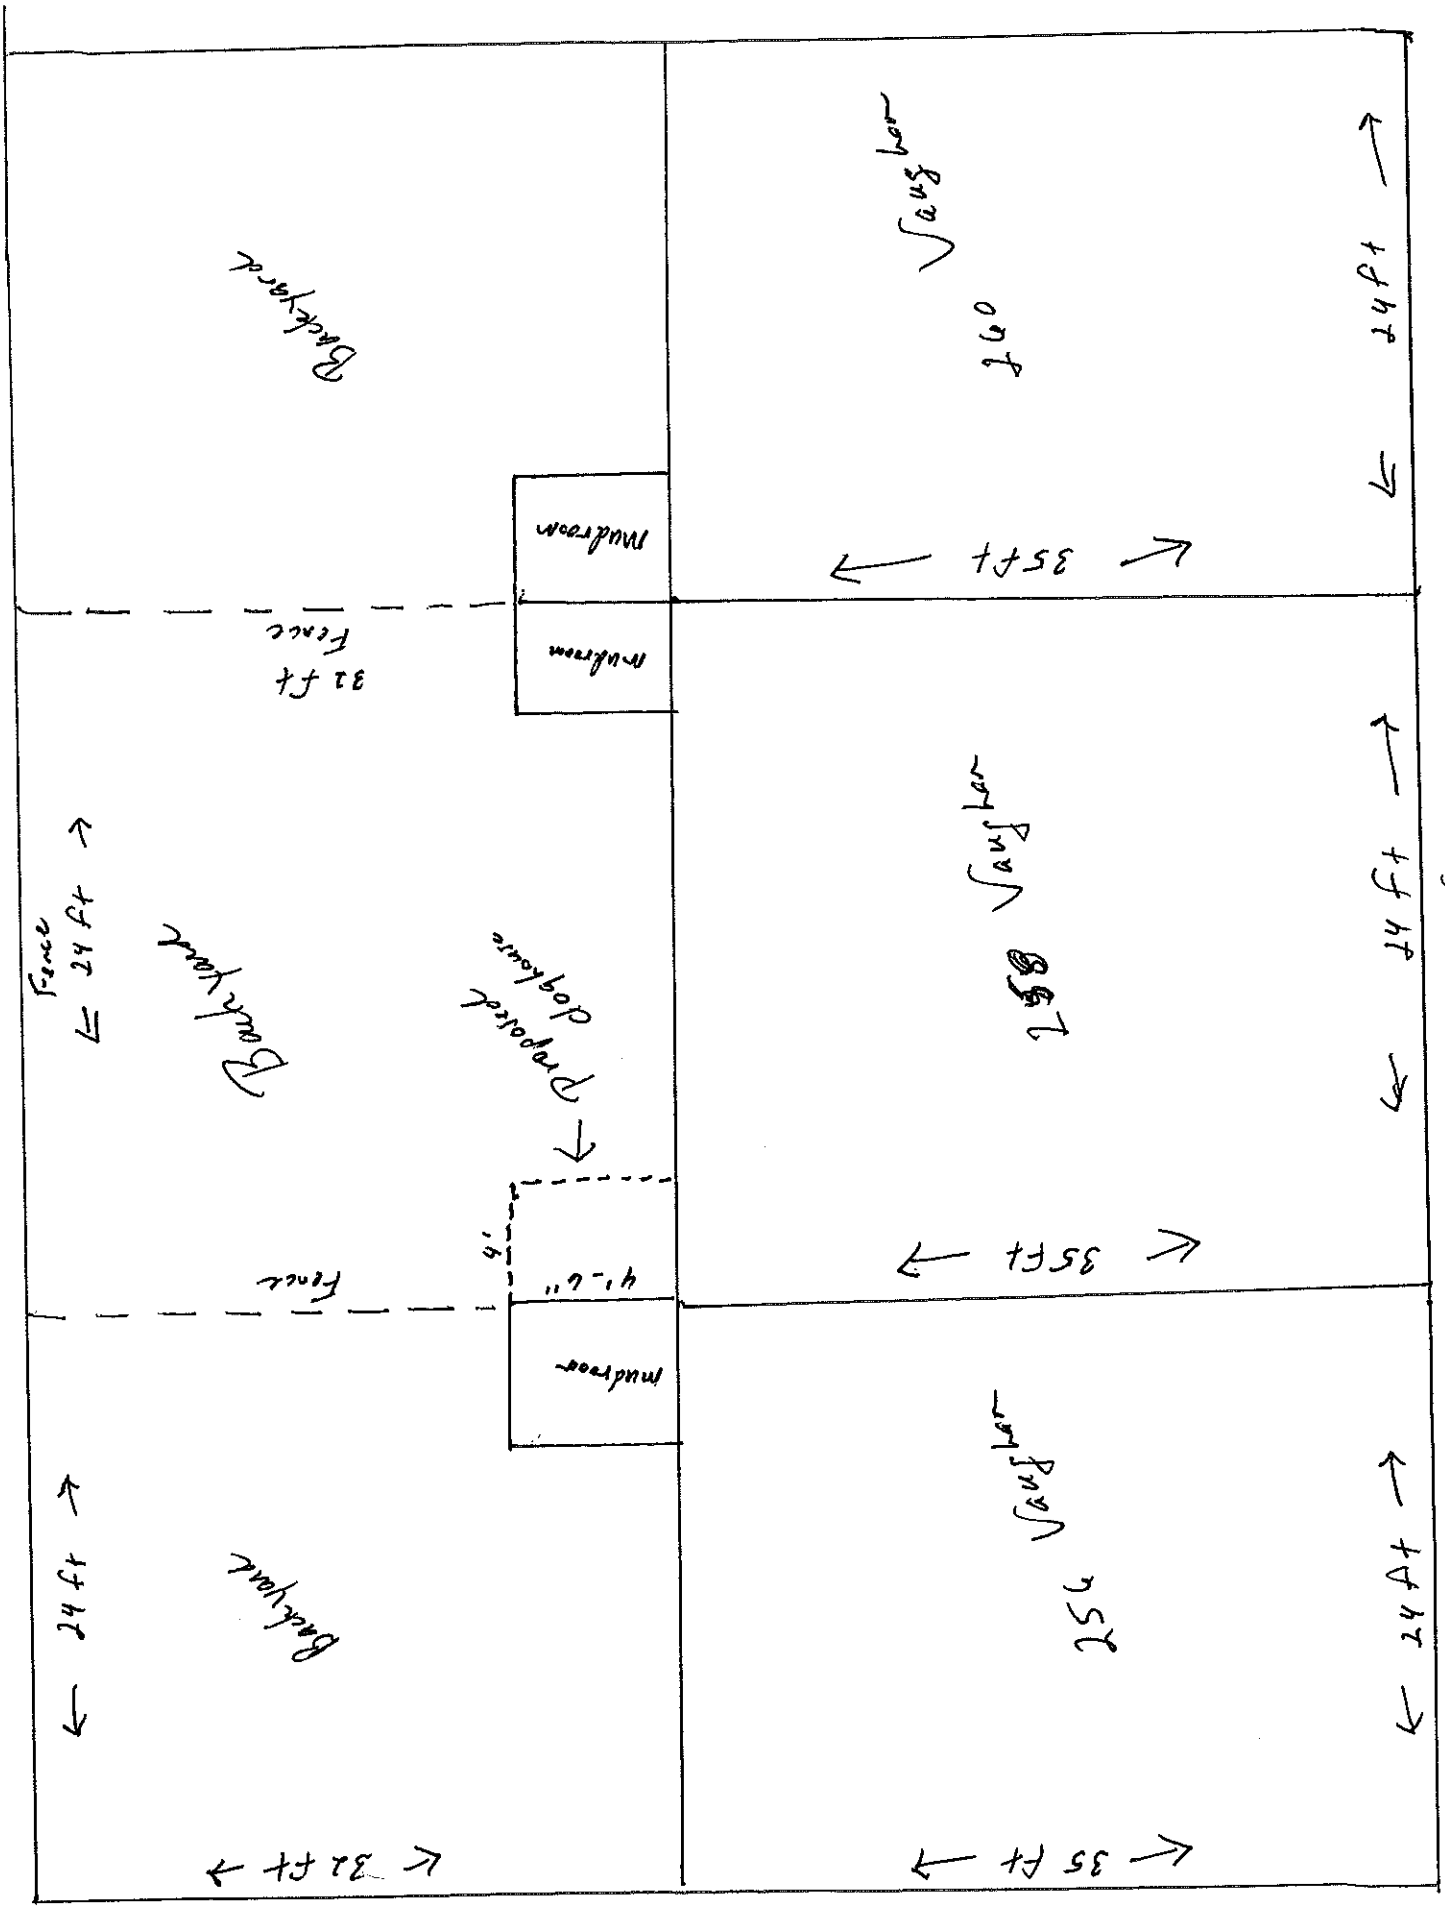

← 32 ft →

← 24 ft →

Backyard

Fence  
← 24 ft →

32 ft  
Fence

mudroom

prepared  
doghouse

mudroom

4'-6"  
Fence

← 35 ft →

Backyard  
Vaughan  
256

← 35 ft →

Backyard  
Vaughan  
257

← 35 ft →

Backyard  
Vaughan  
260

← 24 ft →

← 24 ft →

← 24 ft →

Vaughan St

Vaughan St