


- NOTES:
1. BOND ANTENNA GROUNDING KIT CABLE TO GROUND BAR (GNP BAR).
 2. ALL CELL EQUIPMENT (BCE, BATTERY FRAME, POWER CABINETS, MISC. EQUIPMENT FRAMES, ETC.) SHALL BE GROUNDED IN ACCORDANCE WITH MANUFACTURER SPECIFICATIONS.
 3. ALL EXPOSED METAL OBJECTS IN SHELTER SHALL BE BONDED AND JUMPED TO MGB.
 4. GROUND ANTENNA SUPPORT PIPES (TYP. 4 PER SECTOR) WITH #2 AWG TINNED BCC DEDICATED LEAD BACK TO GROUND BAR.

GROUNDING SCHEMATIC
SCALE: N.T.S. 1

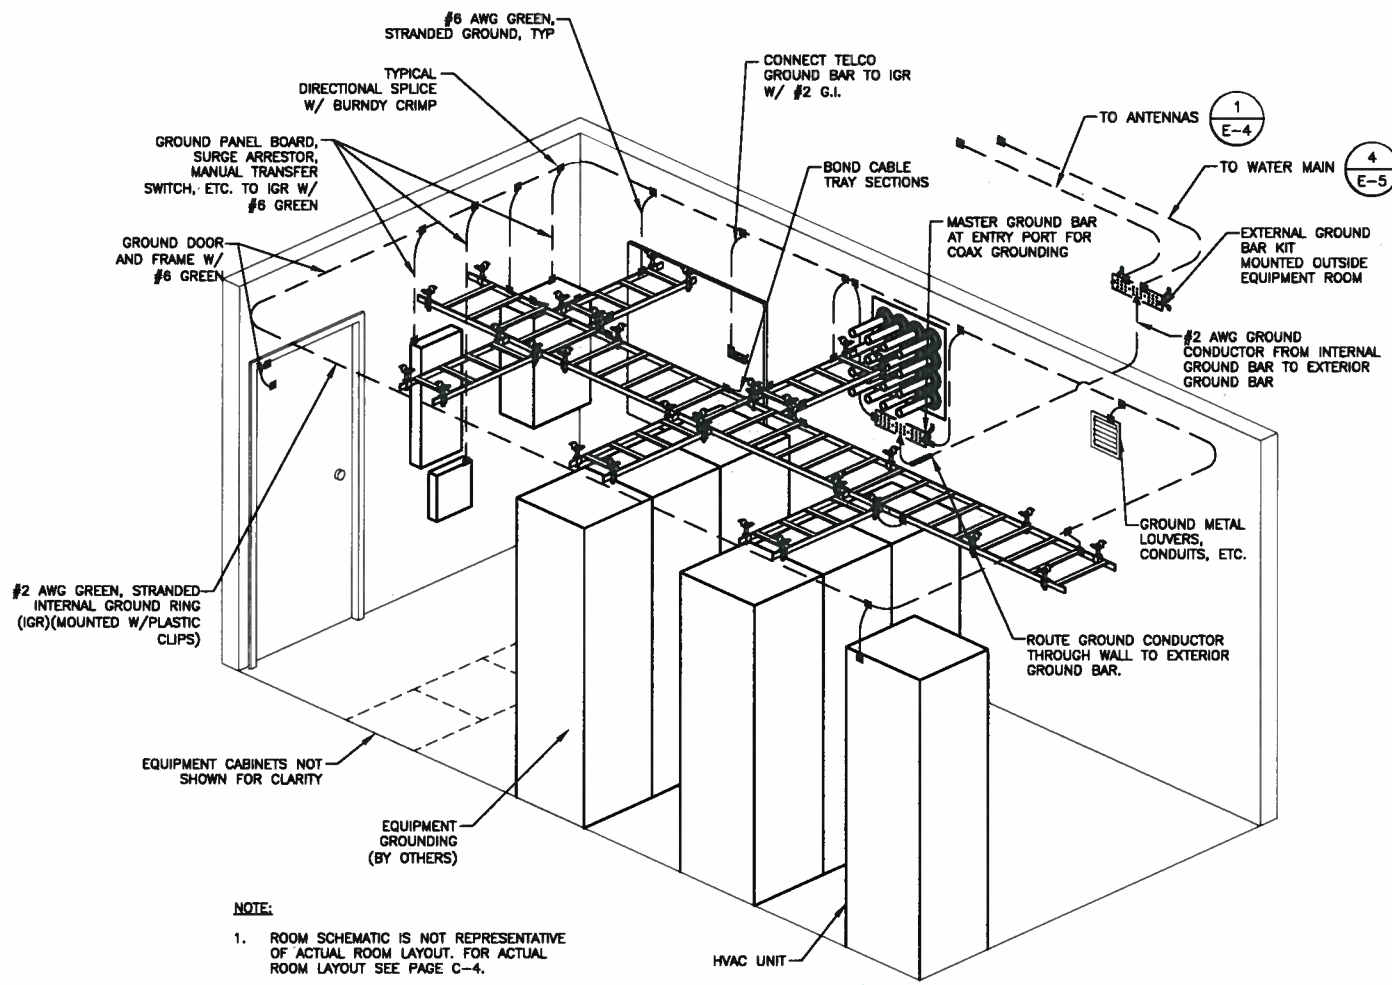

- NOTE:
1. ROOM SCHEMATIC IS NOT REPRESENTATIVE OF ACTUAL ROOM LAYOUT. FOR ACTUAL ROOM LAYOUT SEE PAGE C-4.

TYPICAL EQUIPMENT ROOM GROUNDING SCHEMATIC
SCALE: N.T.S. 2

**HOLT HALL
SITE NO.: ME2980**

CONSTRUCTION DRAWINGS

0 03/15/13 FOR CONSTRUCTION	
A 03/12/13 FOR COMMENT	

Dewberry
Dewberry Engineers Inc.
280 SUMMER STREET
10TH FLOOR
BOSTON, MA 02210
PHONE: 617.595.3400
FAX: 617.595.8310

PATRICK P. BARRY
2942
PROFESSIONAL ENGINEER
STATE OF MAINE
LICENSE NO. 11373

DRAWN BY:	MR
REVIEWED BY:	DAS
CHECKED BY:	PPB
PROJECT NUMBER:	50003936
JOB NUMBER:	50048546
SITE ADDRESS	

794 CONGRESS STREET
PORTLAND, ME 04102

SHEET TITLE	
GROUNDING SCHEMATIC	
SHEET NUMBER	