

THESE DOCUMENTS ARE CONFIDENTIAL AND ARE THE SOLE PROPERTY OF T-MOBILE AND MAY NOT BE REPRODUCED, DISSEMINATED OR REDISTRIBUTED WITHOUT THE EXPRESS WRITTEN CONSENT OF T-MOBILE.

CHECKED BY: JMT

APPROVED BY: JMT


SUBMITTALS			
REV.	DATE	DESCRIPTION	BY
1	03/24/16	ISSUED FOR CONSTRUCTION	CMC
0	01/28/16	ISSUED FOR REVIEW	NWC

SITE NUMBER:  
4DN2285D  
SITE NAME:  
ME285/HOLT HALL  
SITE ADDRESS:  
794 CONGRESS STREET  
PORTLAND, ME 04102


SHEET TITLE  
EQUIPMENT PLANS

SHEET NUMBER  
A-2


COAX CHART			
	EXISTING CONFIGURATION	PROPOSED CONFIGURATION	FINAL CONFIGURATION
ALPHA	(2) 7/8" COAX CABLES	(2) 7/8" COAX CABLES	(4) 7/8" COAX CABLES
BETA	(2) 7/8" COAX CABLES	(2) 7/8" COAX CABLES	(4) 7/8" COAX CABLES
GAMMA	(2) 7/8" COAX CABLES	(2) 7/8" COAX CABLES	(4) 7/8" COAX CABLES

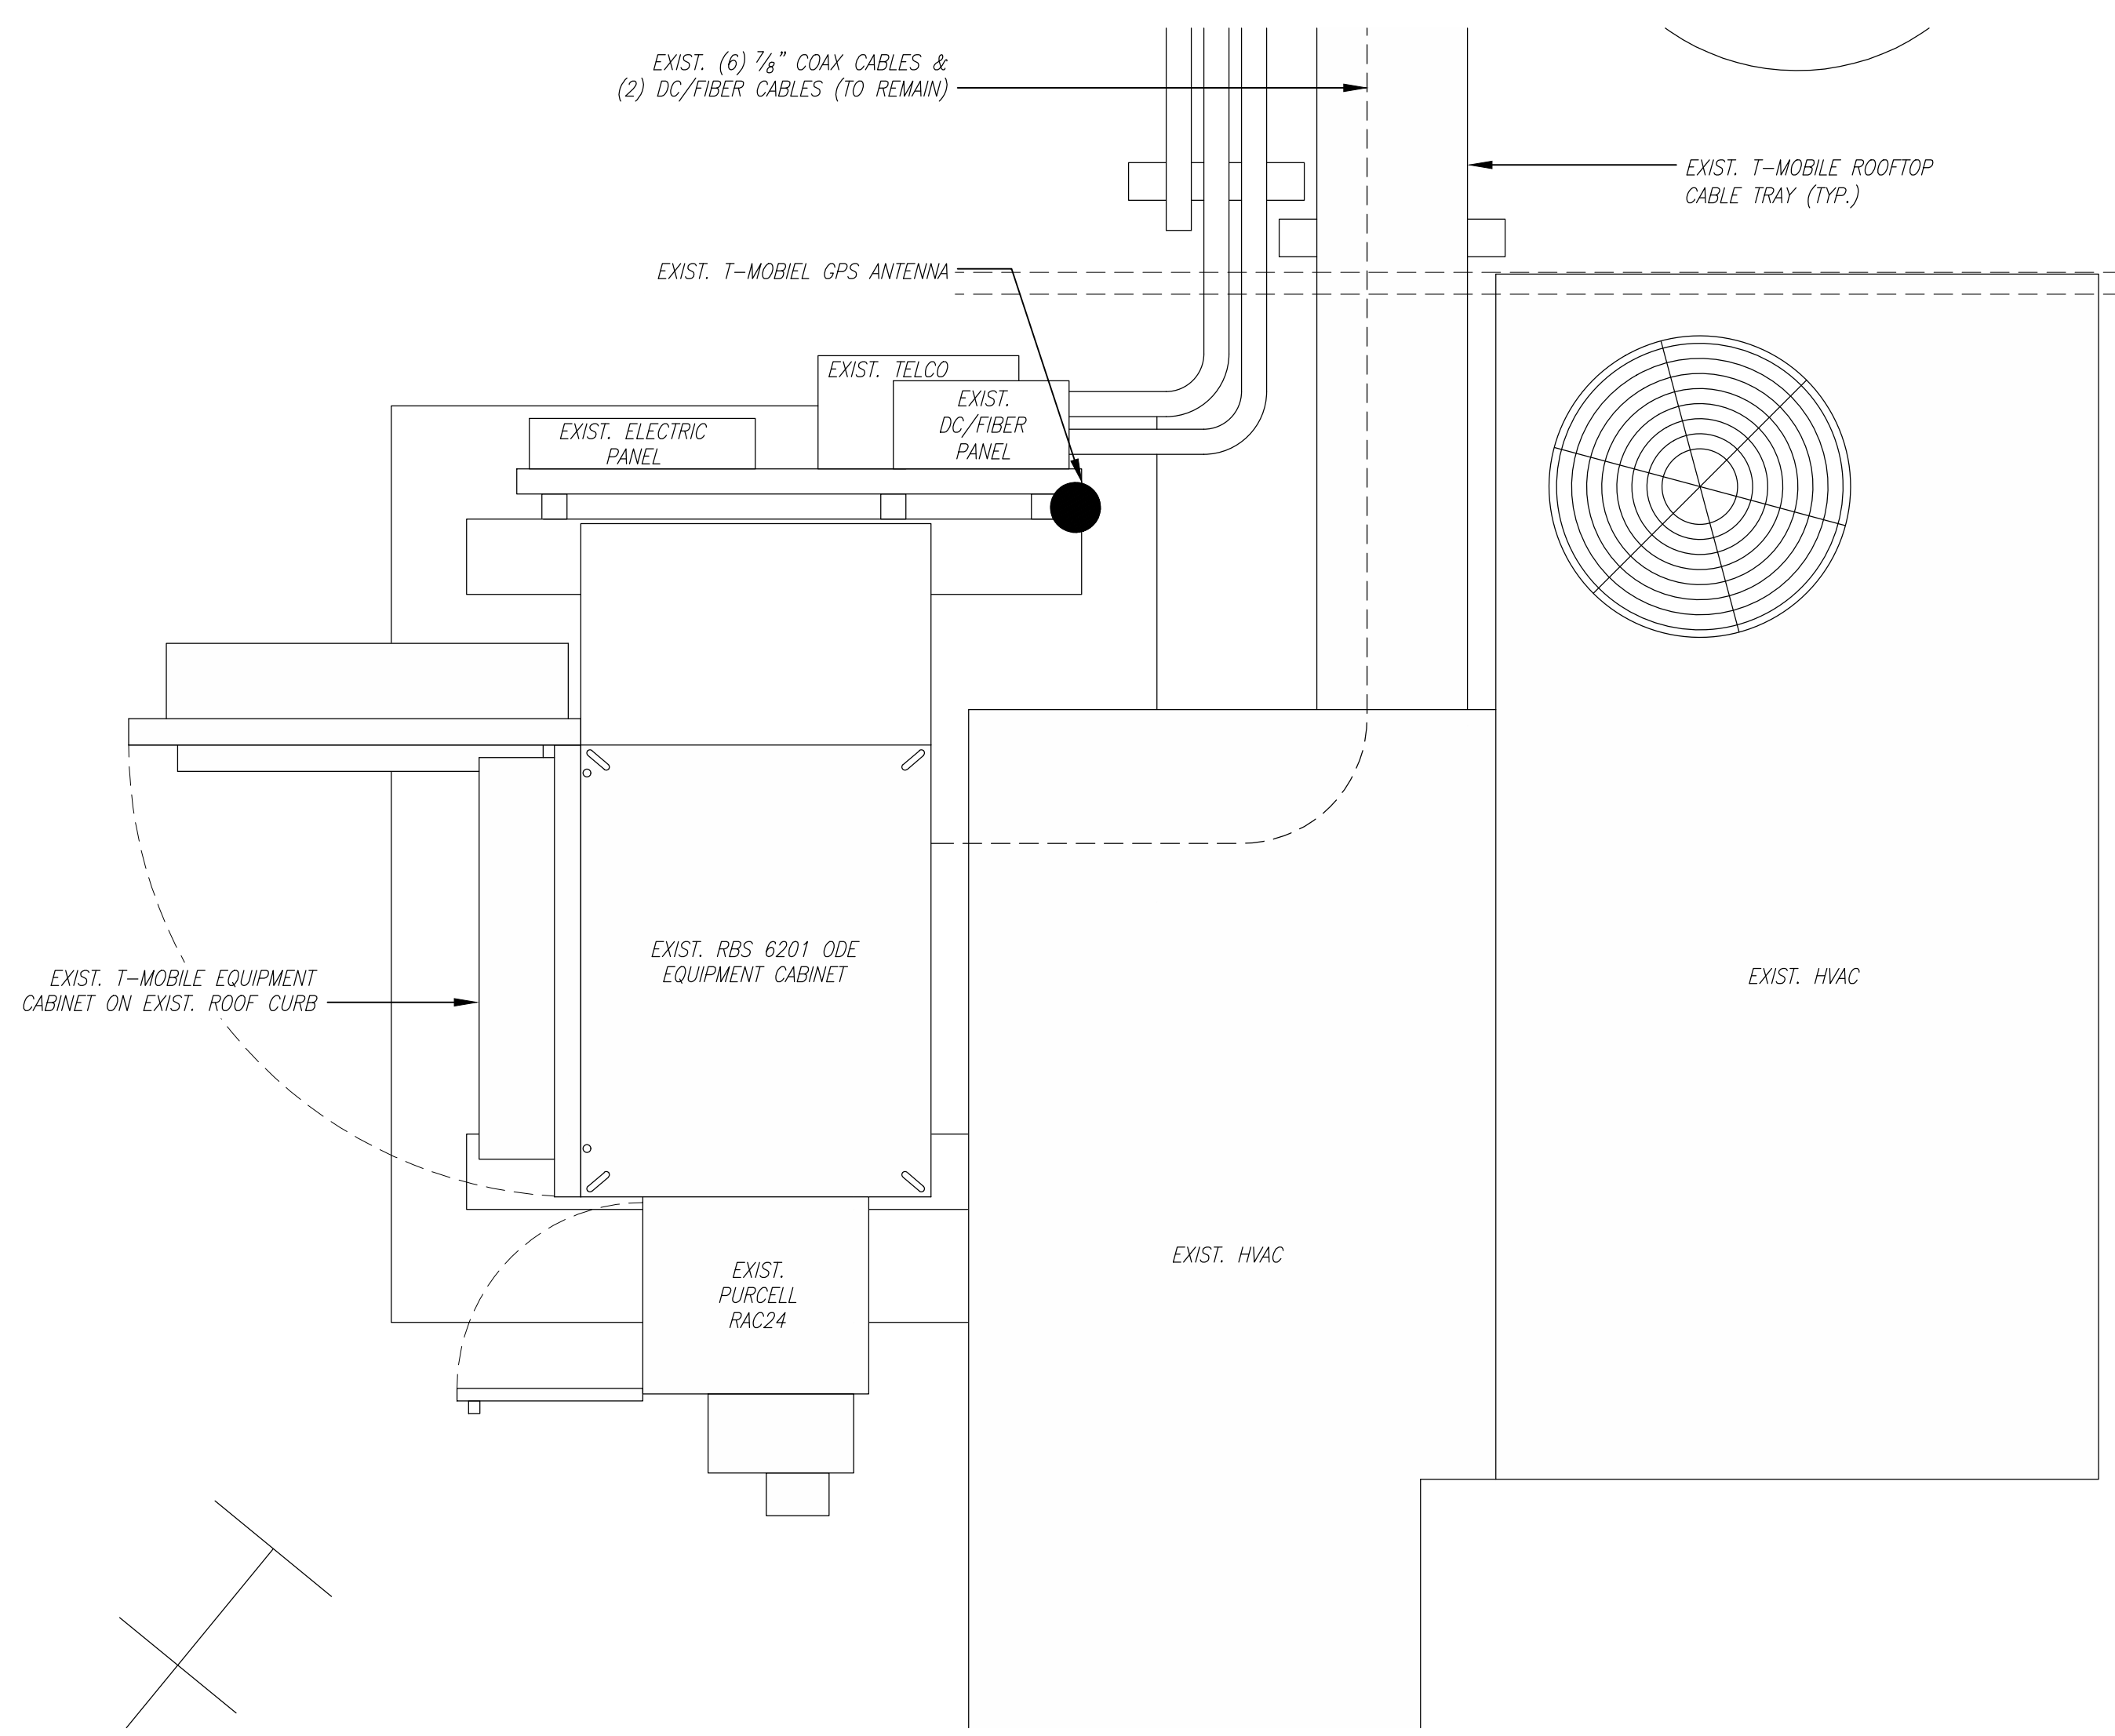

EXISTING EQUIPMENT PLAN  
SCALE: 1" = 1'-0"  
1 A-2

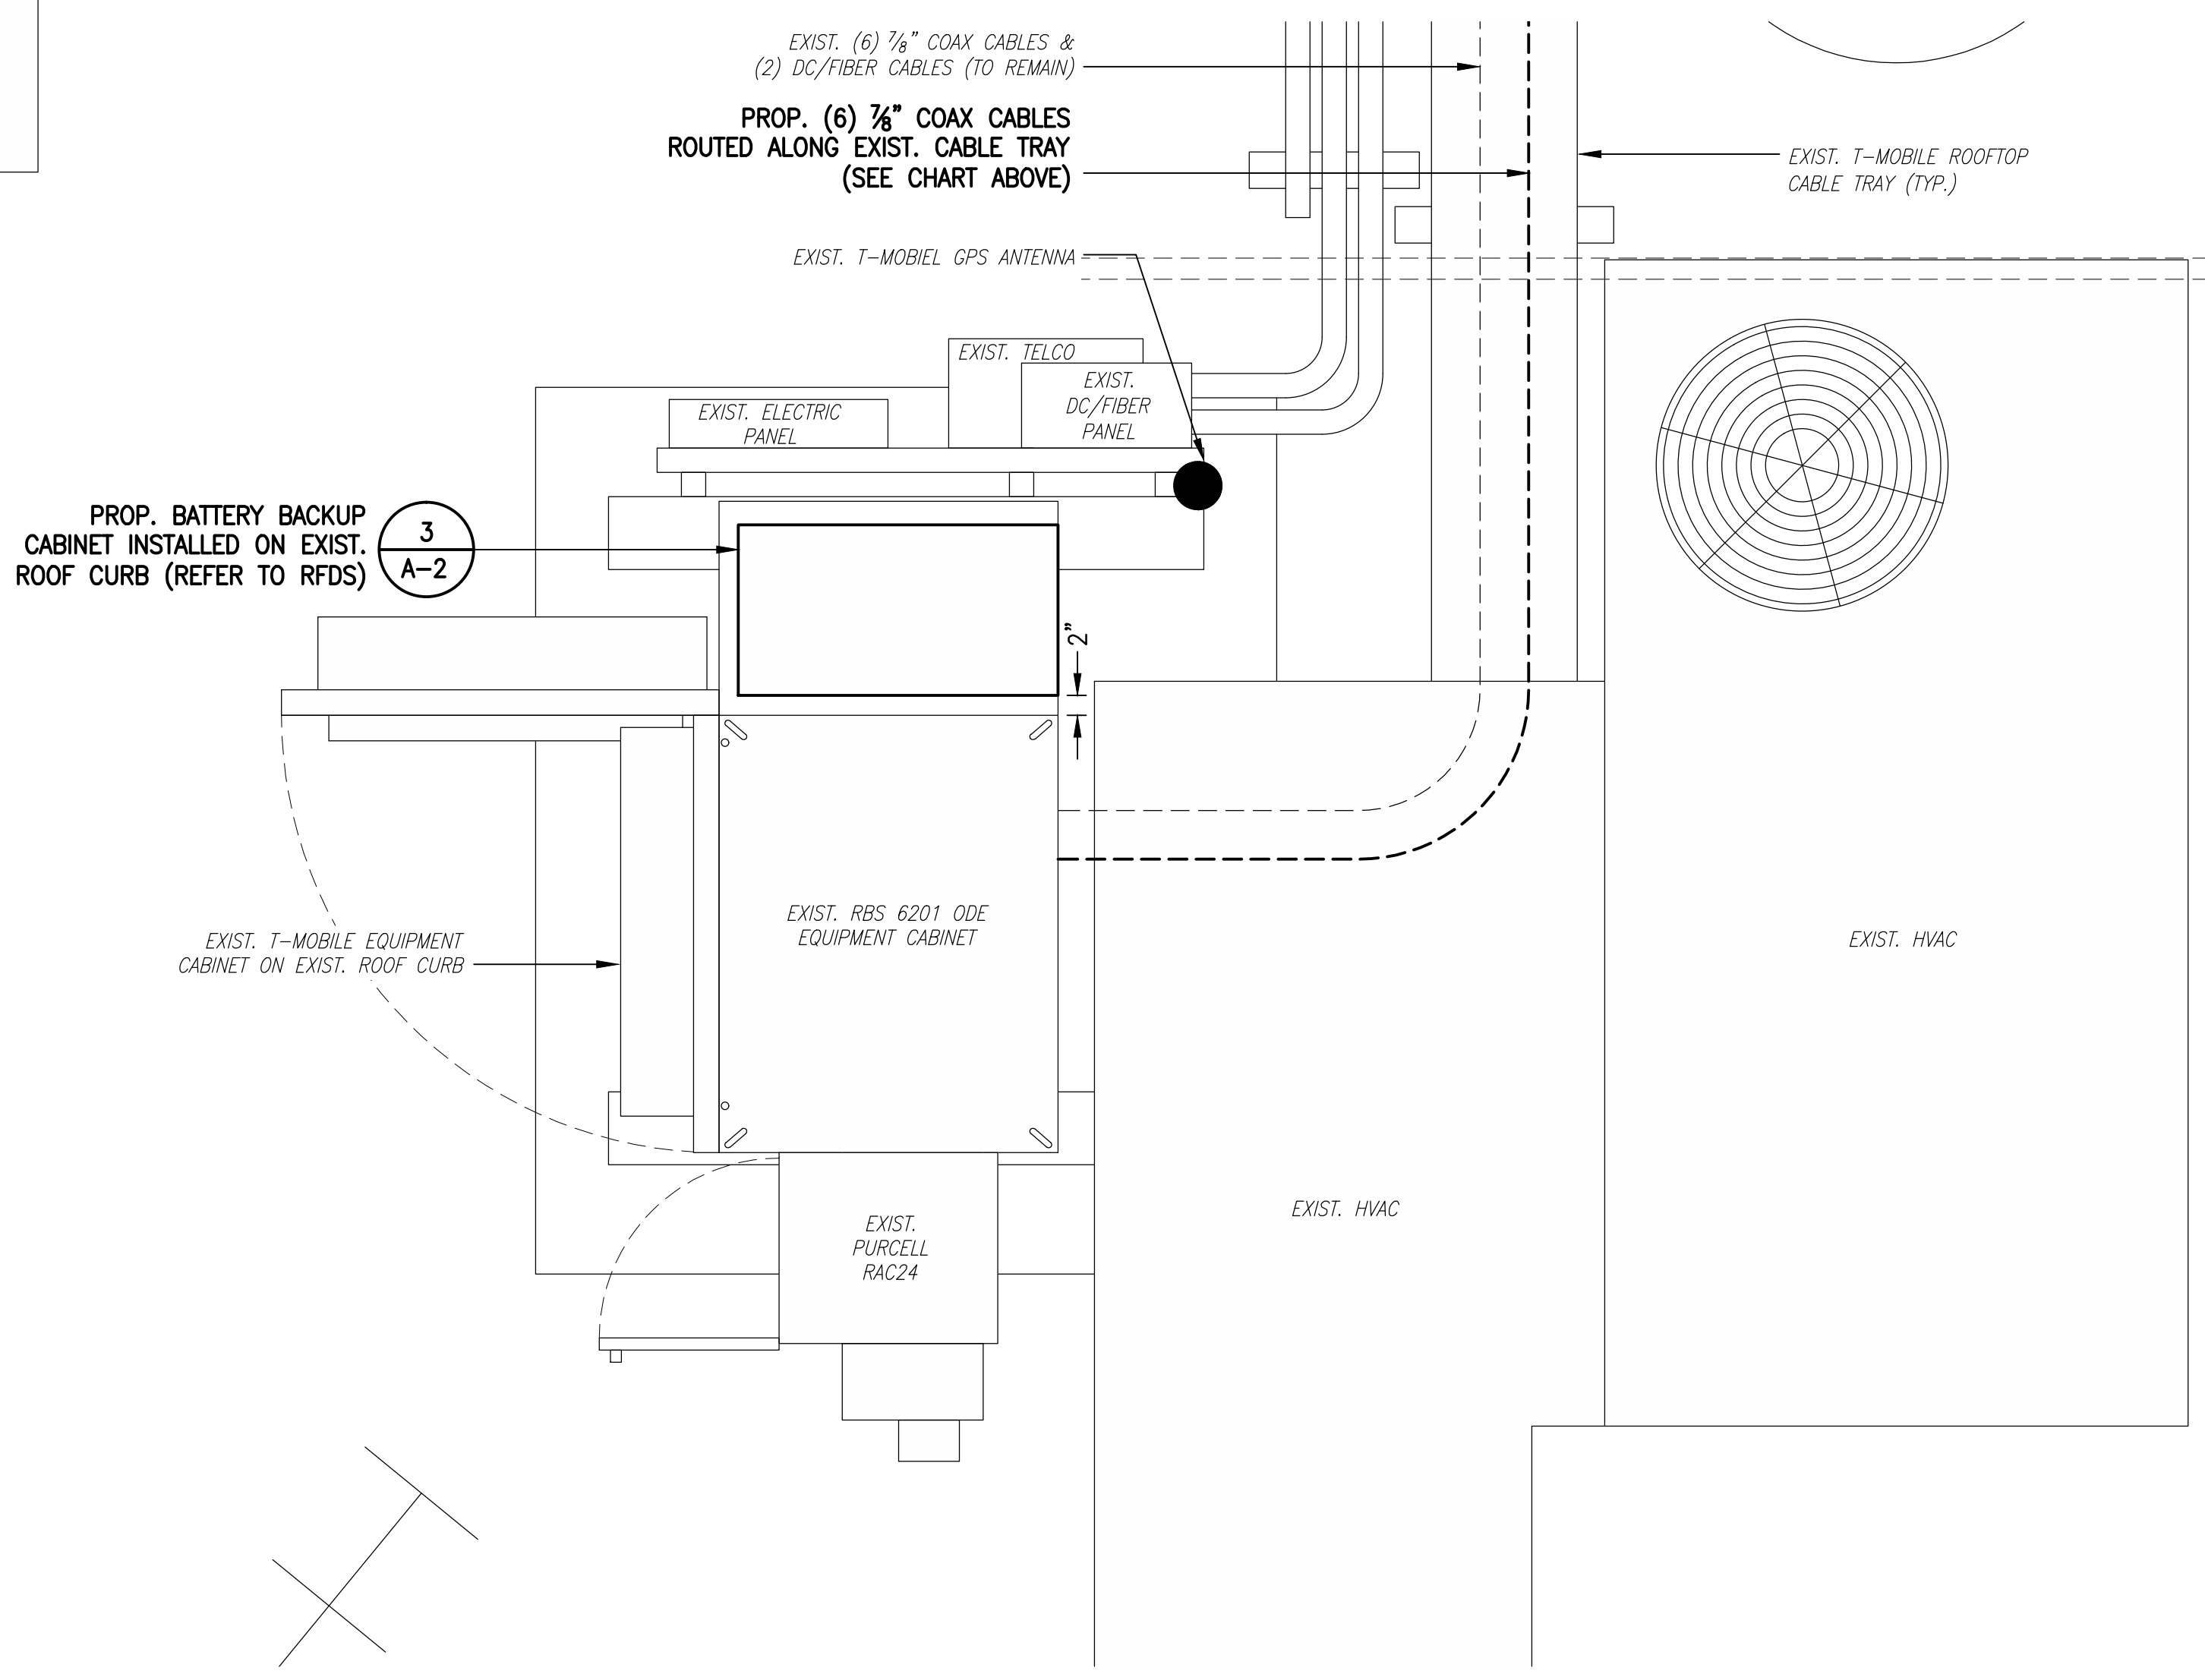

PROPOSED EQUIPMENT PLAN  
SCALE: 1" = 1'-0"  
2 A-2

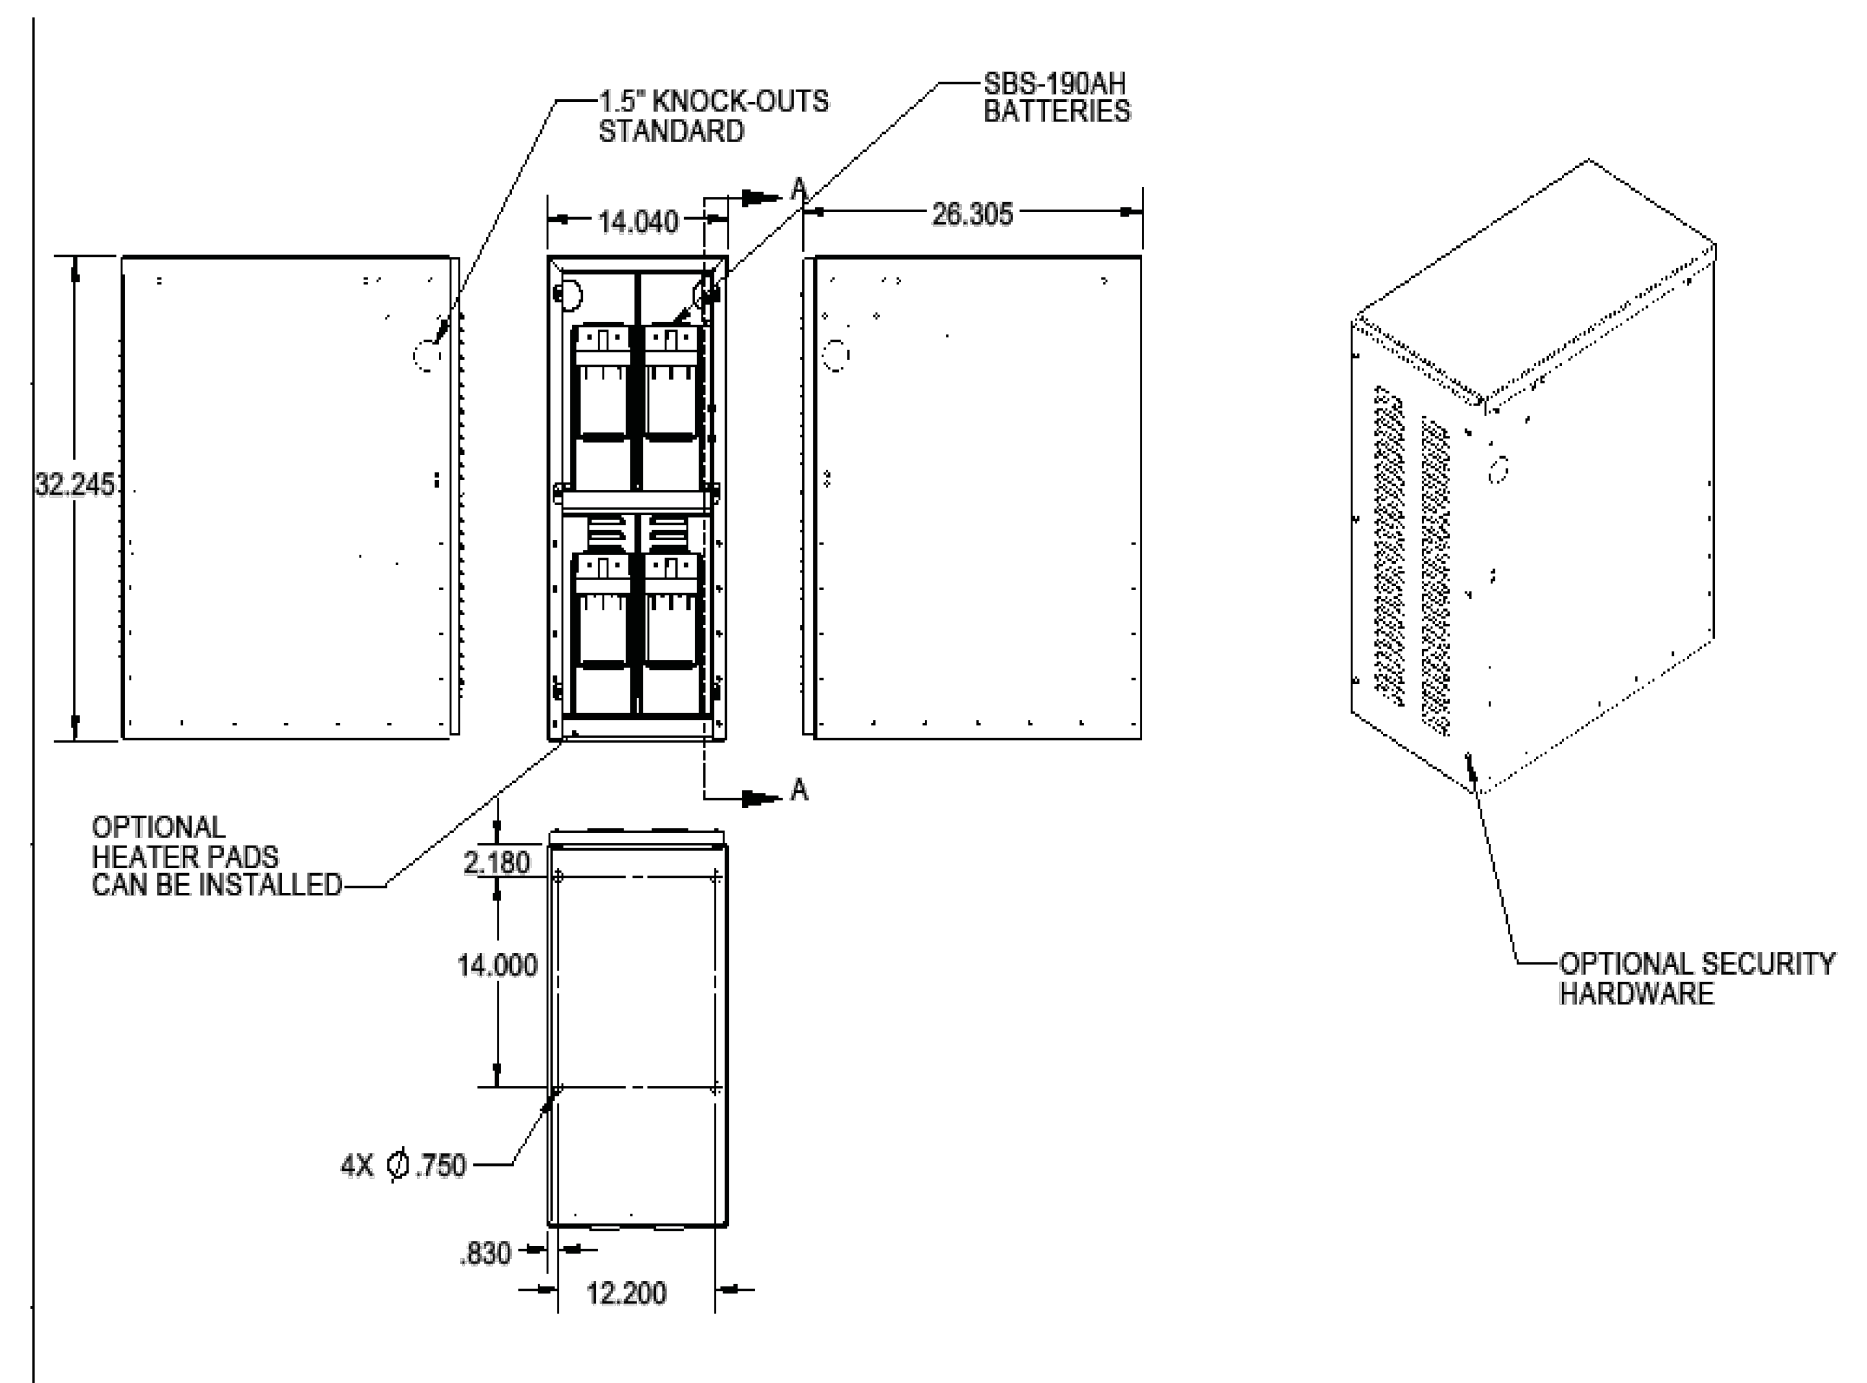

BBU DETAIL  
SCALE: N.T.S.  
3 A-2