




T-MOBILE NETWORKS, LLC  
 NORTON, MA 02766  
 (508) 298-2700



655 WEST CANNON PARK, SUITE 3000  
 BOXBOROUGH, MA 01531  
 (813) 970-0022



CHAPPELL  
 ENGINEERING  
 ASSOCIATES, LLC  
 Civil/Structural/Land Surveying  
 P.O. EXECUTIVE CENTRE  
 500 BOSTON ROAD, SUITE 101  
 BOXBOROUGH, MA 01531  
 (508) 481-7400  
 www.chappellengineering.com

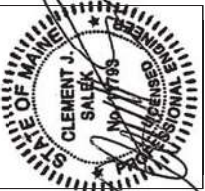

THESE DOCUMENTS ARE SOLE  
 PROPERTY OF T-MOBILE AND  
 MAY NOT BE REPRODUCED,  
 DISSEMINATED OR REDISTRIBUTED  
 WITHOUT THE WRITTEN  
 CONSENT OF T-MOBILE.

CHECKED BY: JMT  
 APPROVED BY: JMT


REV.	DATE	DESCRIPTION	BY
5	10/11/17	CONSTRUCTION REISED	CMC
4	09/26/17	CONSTRUCTION REISED	CMC
3	09/27/17	CONSTRUCTION REISED	CMC
2	09/07/17	CONSTRUCTION REISED	CMC
1	08/22/17	CONSTRUCTION REISED	CMC
0	04/26/17	ISSUED FOR REVIEW	JMT

SITE NUMBER:  
 4DN2285D  
 SITE NAME:  
 ME285/HOLT  
 HALL  
 SITE ADDRESS:  
 784 CONGRESS STREET  
 PORTLAND, ME 04102

EQUIPMENT PLANS



SHEET NUMBER  
**A-2**

COAX CHART	
EXISTING CONFIGURATION	PROPOSED CONFIGURATION
ALPHA (2) 1/4" COAX CABLES	(2) 1/4" COAX CABLES
BETA (2) 1/4" COAX CABLES	(2) 1/4" COAX CABLES
GAMMA (2) 1/4" COAX CABLES	(2) 1/4" COAX CABLES

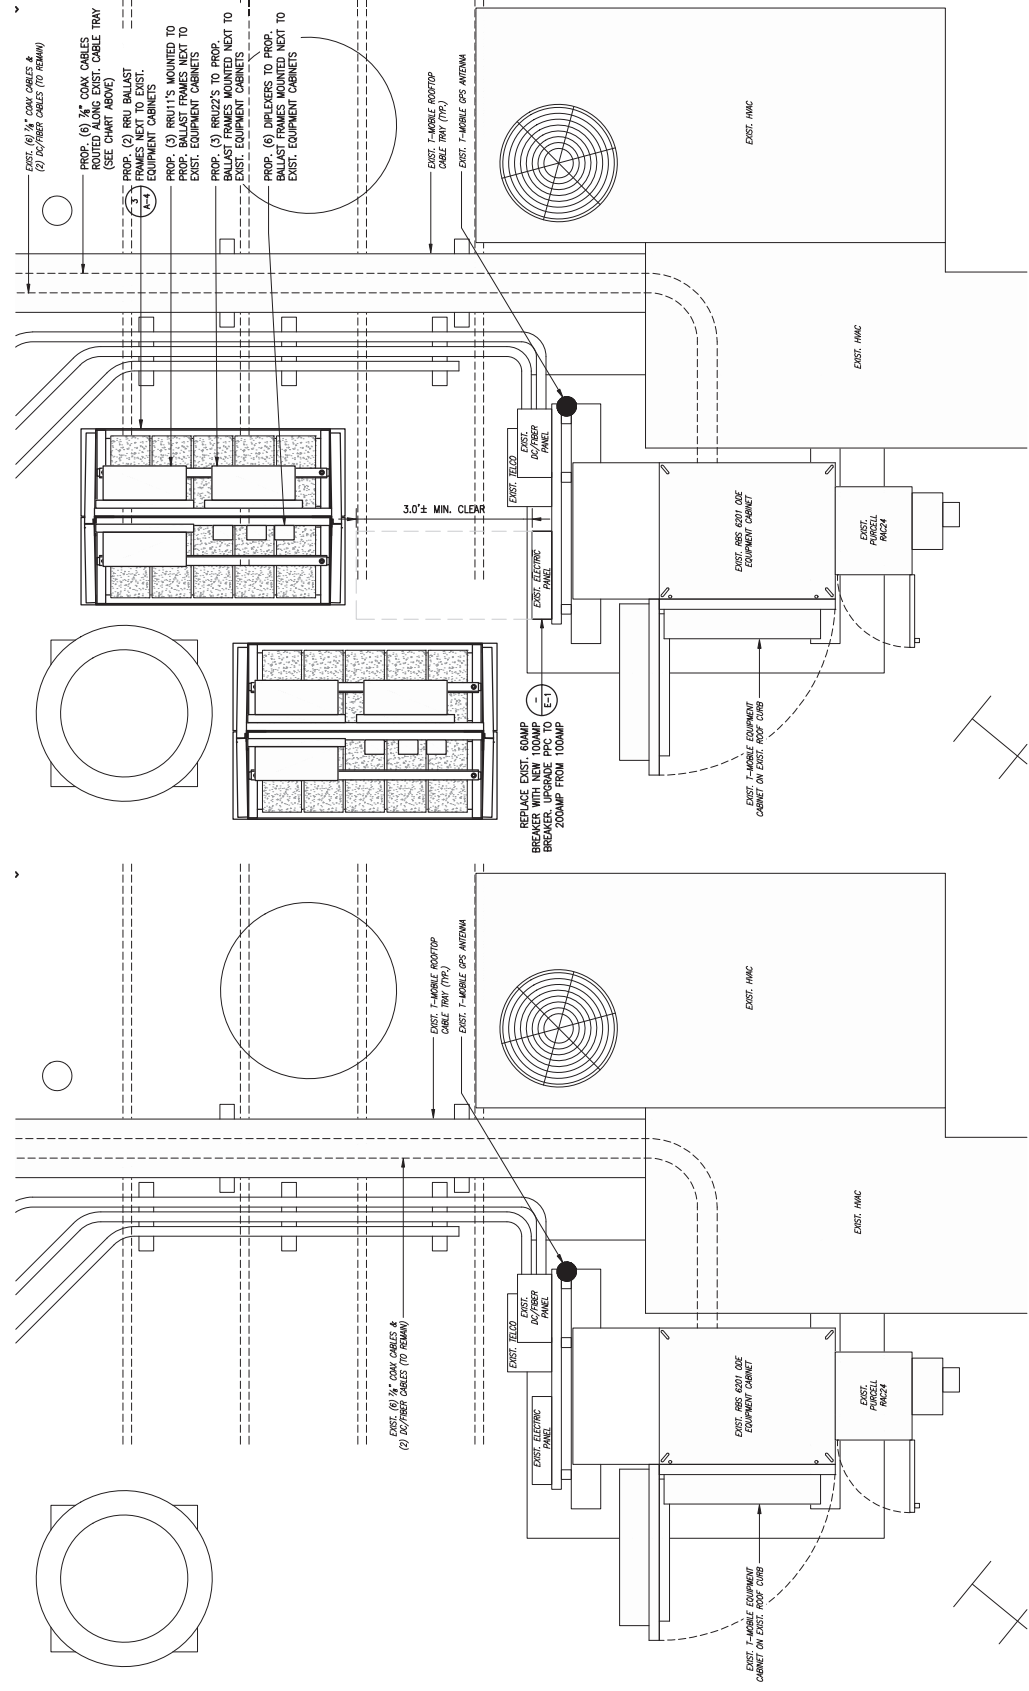

PROPOSED EQUIPMENT PLAN  
 SCALE: 1" = 1'-0"

EXISTING EQUIPMENT PLAN  
 SCALE: 1" = 1'-0"

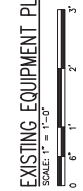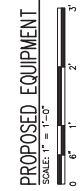

1502026